


Location Plan - 1:1250

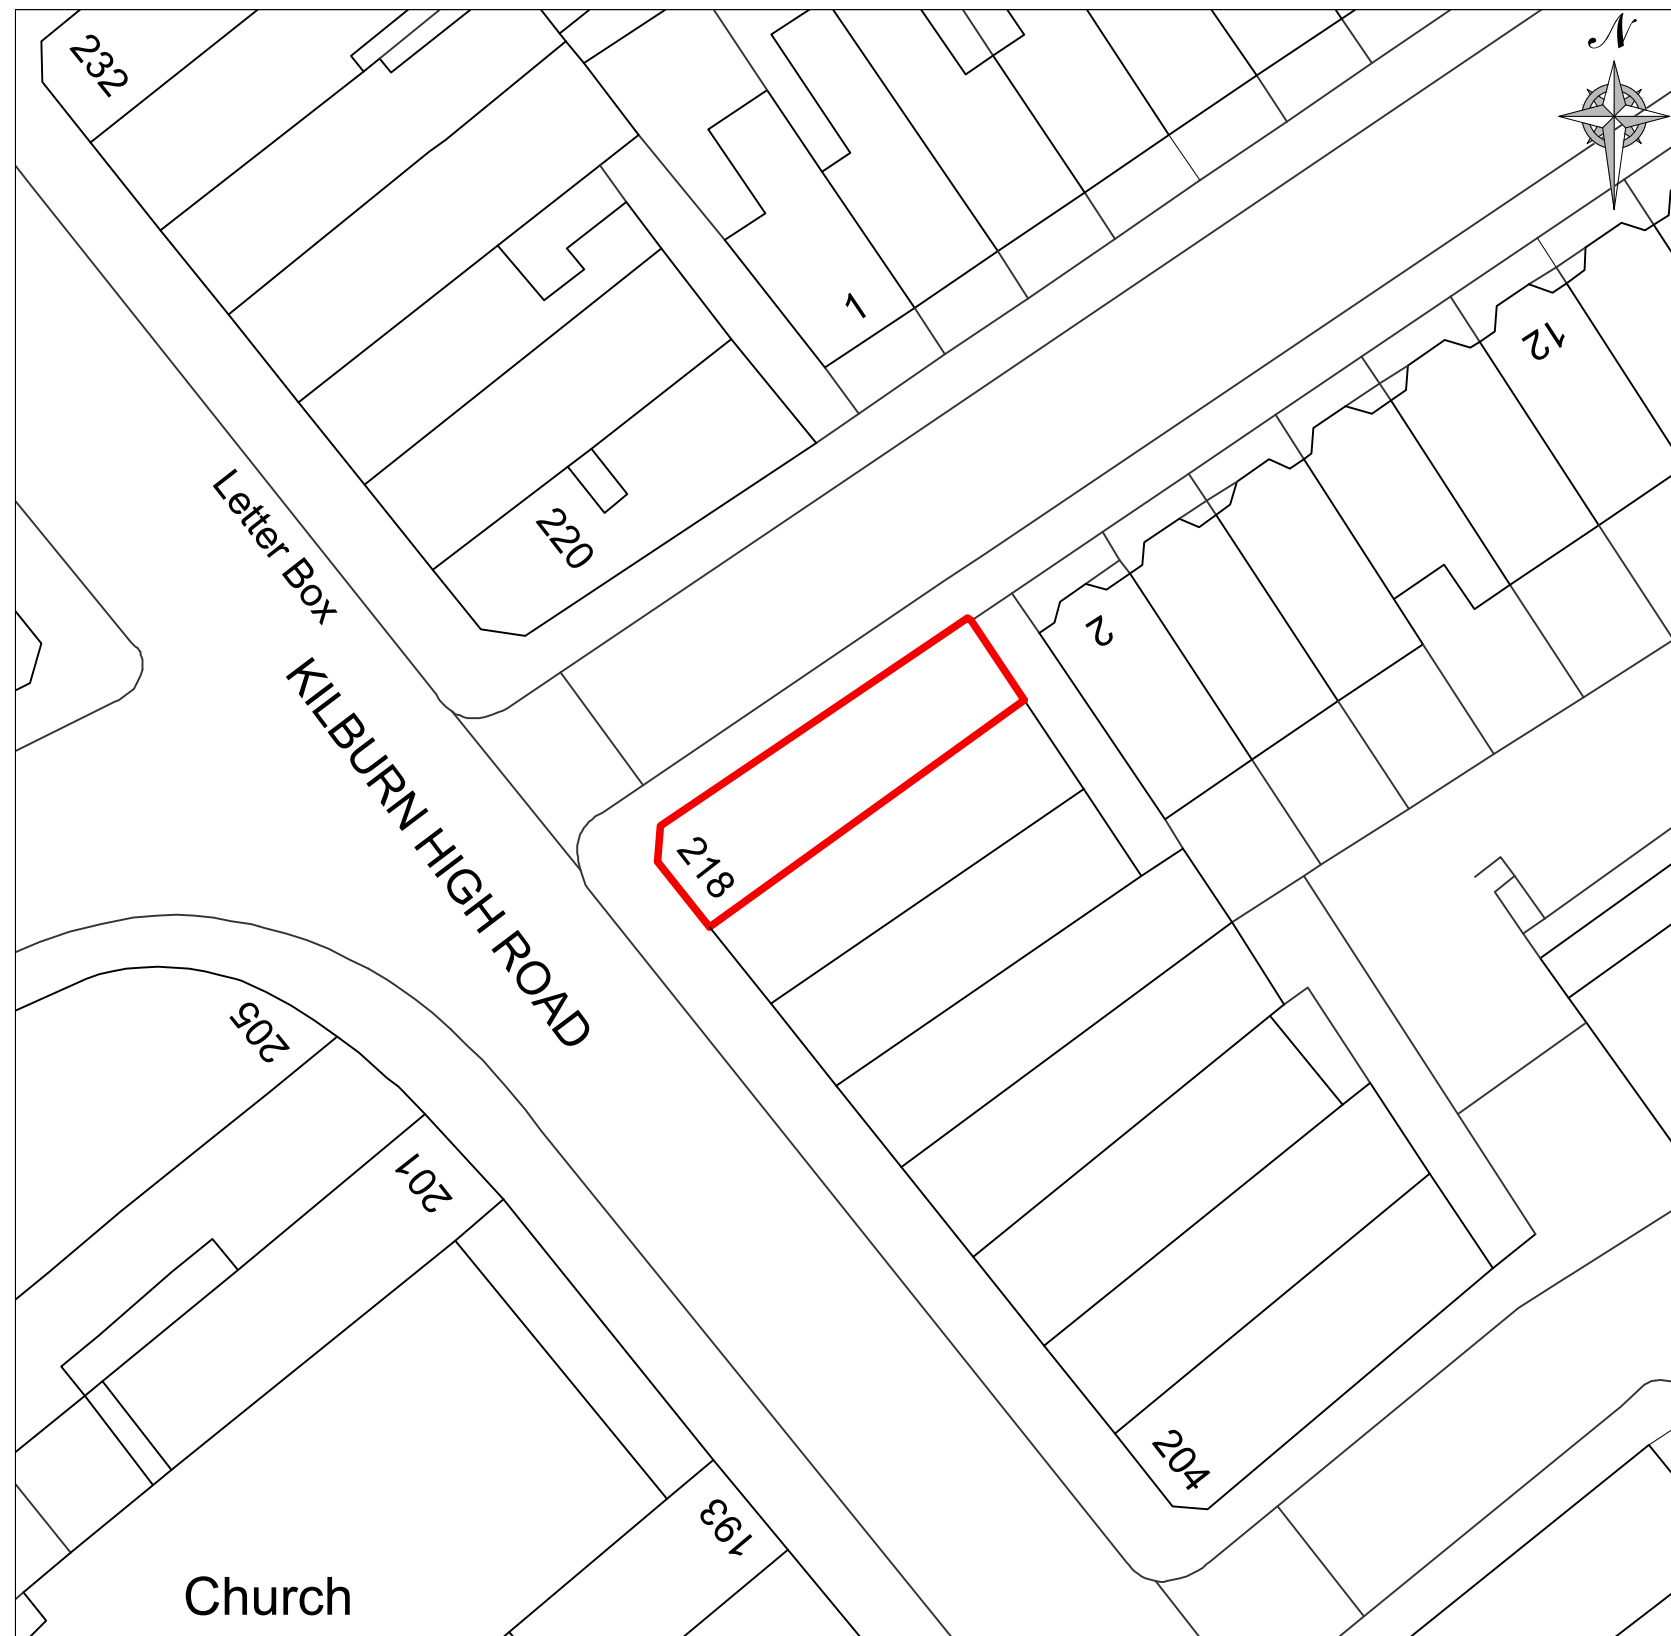

Meters

Block Plan - 1:500

NOTES

REVISIONS

- Initial layout

AMIGOS
KILBURN

LOCATION PLAN
AND BLOCK
PLAN

STORE PLANNER	SG	AGENCY	RDS
FIRST ISSUED	-	SCALE	AS SHOWN
DRAWING NUMBER	0000	REVISION	-