
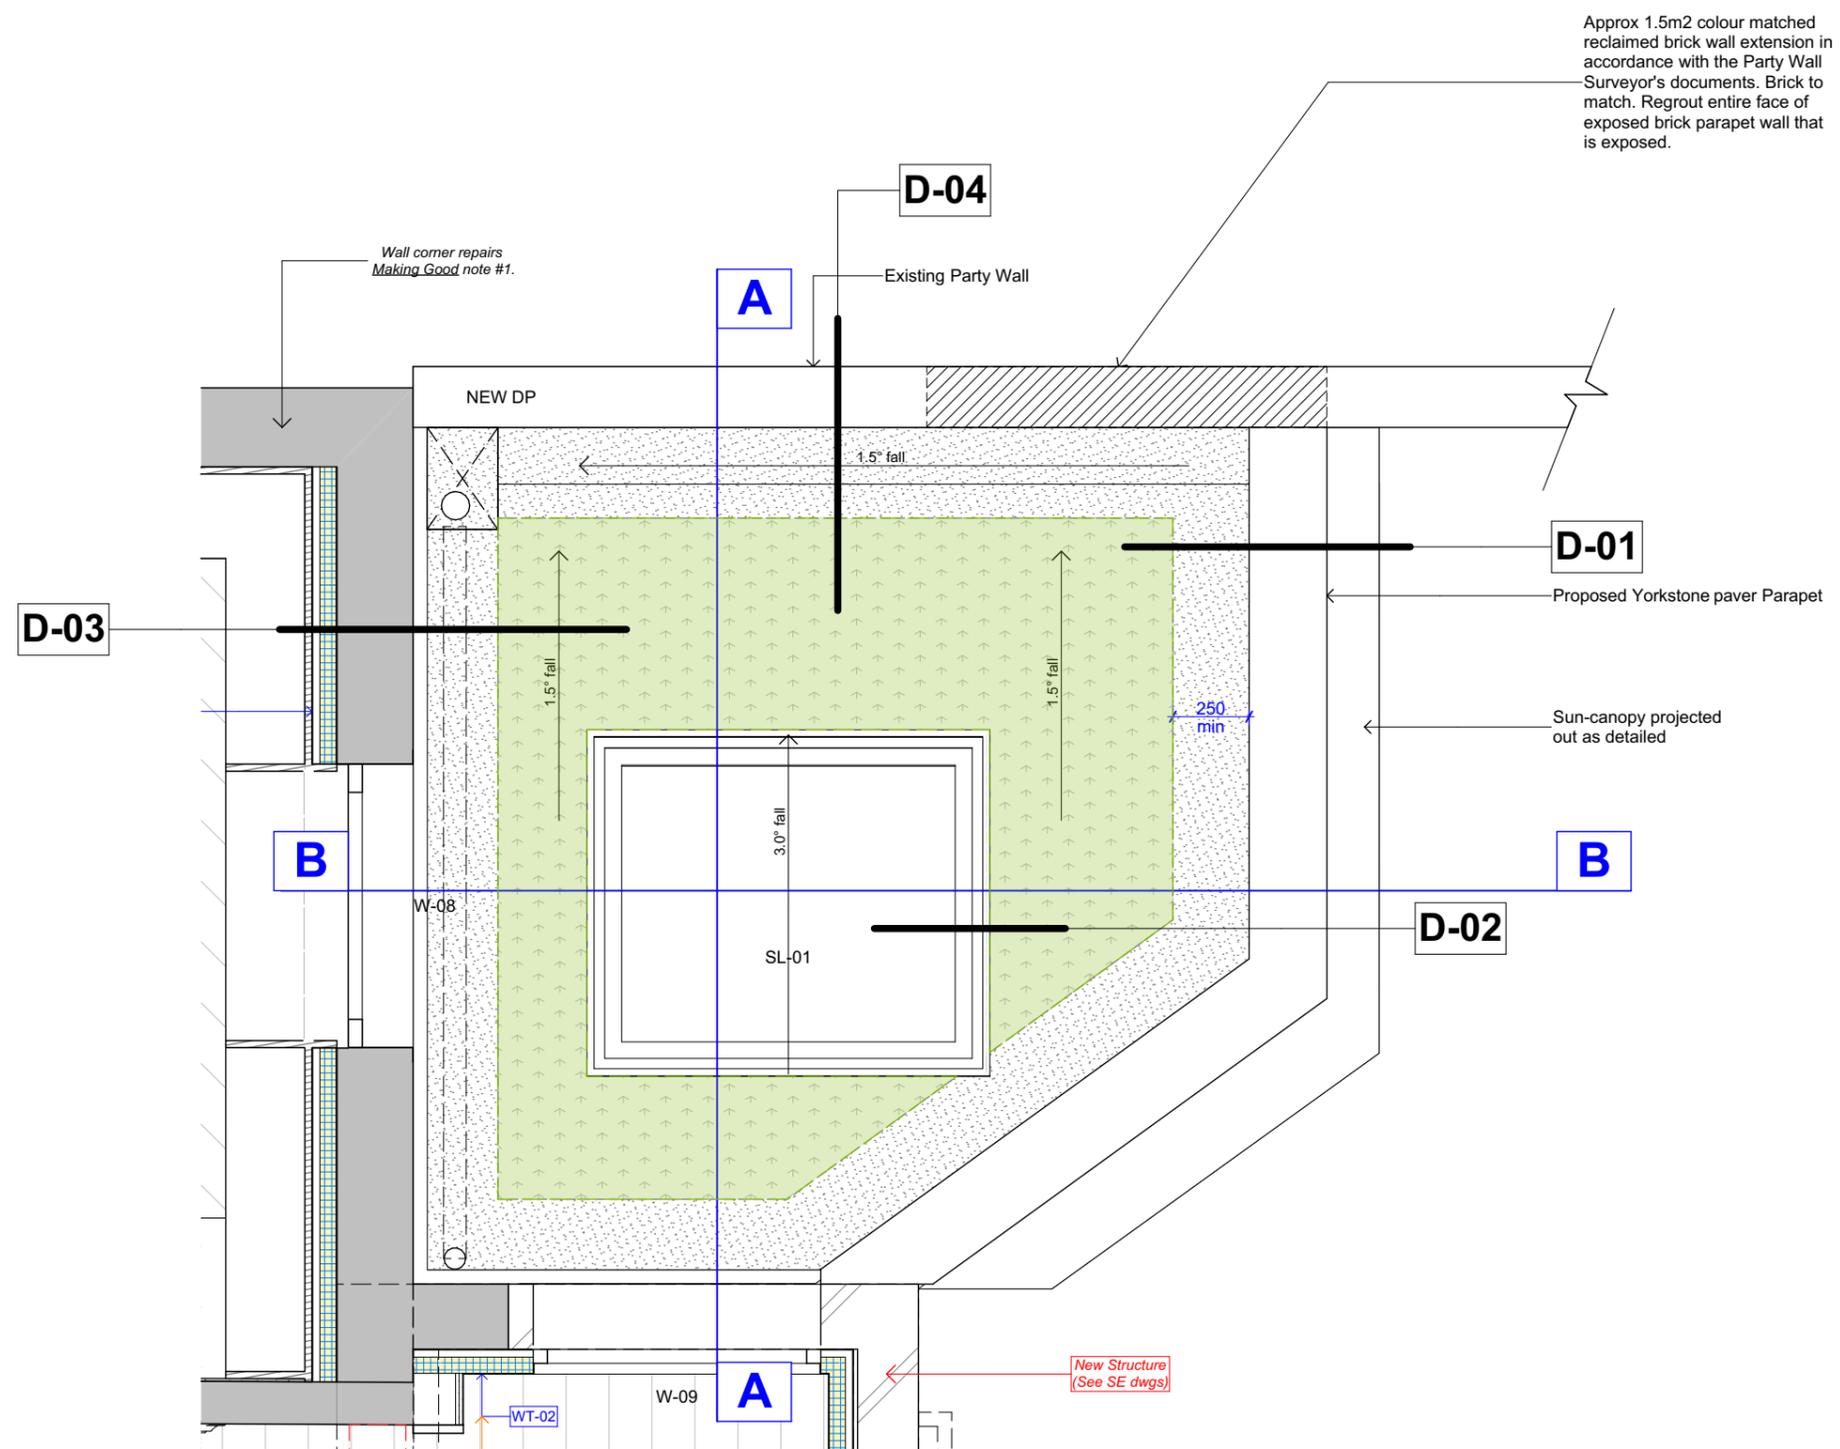


Rev	Date

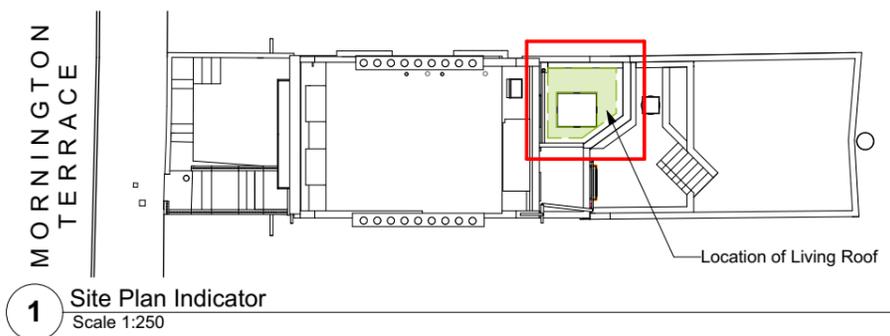

**2** Plan of Rear Extension - Living Roof  
Scale 1:25

S/A  
10a Branch Place  
London N1 5PH  
p: 0207 686 3445  
e: info@scenarioarchitecture.com  
w: www.scenarioarchitecture.com

Project Name:  
**8\_Mornington\_Terrace**

Client:  
**H and P Augar**

Site Location:  
**8 Mornington Terrace London NW1 7RR**

Drawing not to be used other than the purpose for which it was prepared. It's supplied without liability for errors or omissions. All dimensions are to be checked on site. This drawing is to be read in conjunction with all other drawings. Notes on this drawing will apply to all other drawings where a similar position exists.

Scale @ A3  
**1:250, 1:25, 1:5**

Project No.  
**105**

Drawing Name  
**Proposed Living Roof System**

Drawing Number  
**PR-A5.01**