




Internal Room Elevation
Scale: 1:10

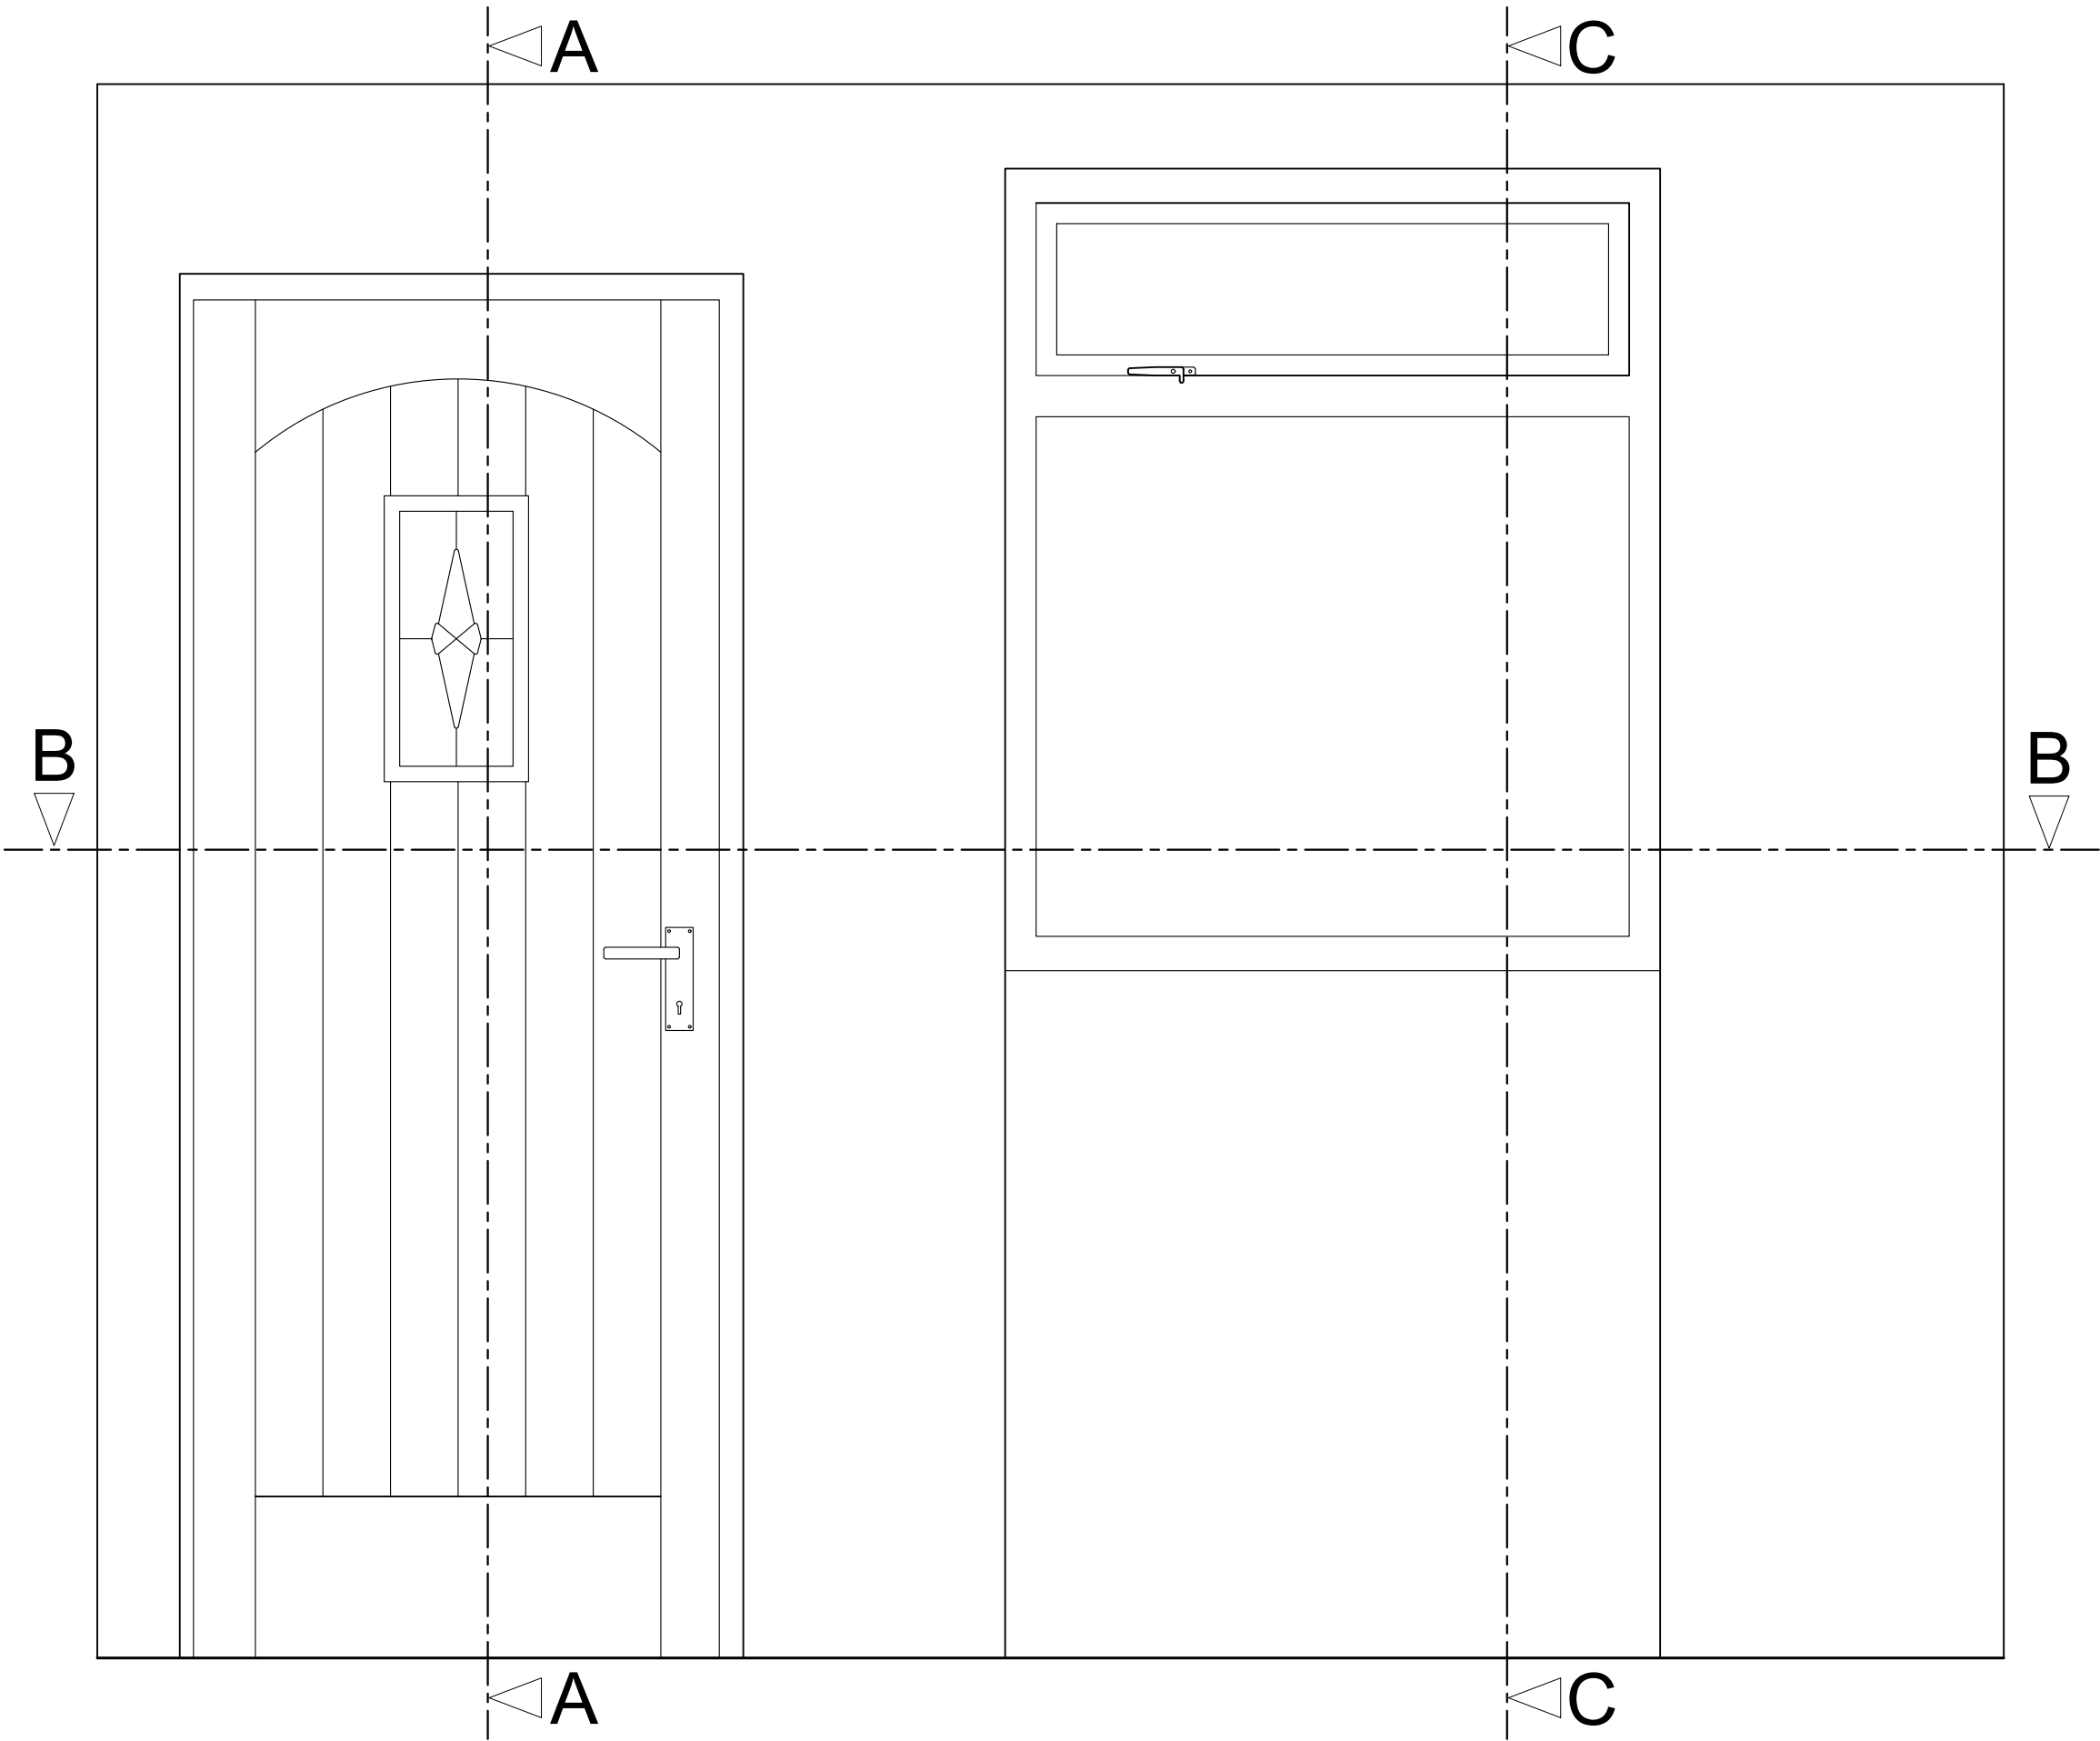


Section A-A through External Wall
Scale: 1:10

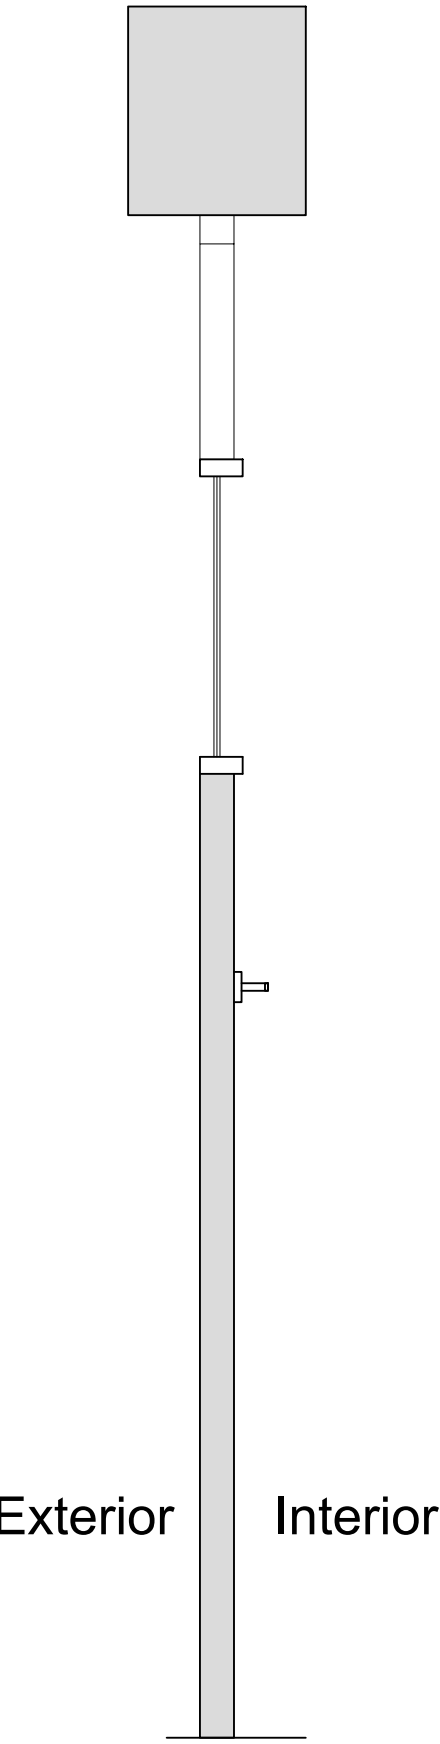

Section C-C through External Wall
Scale: 1:10

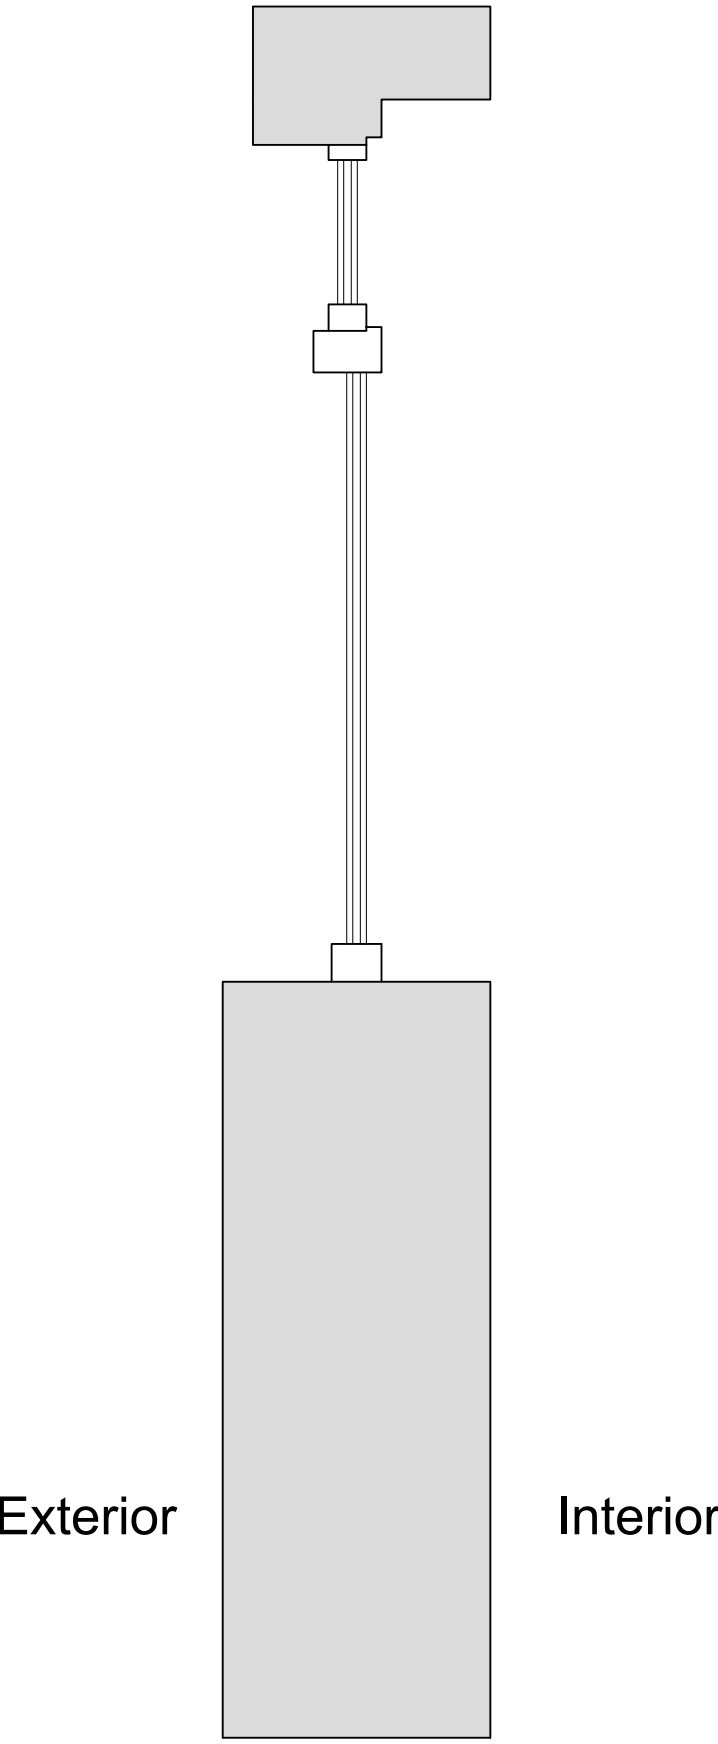

Plan Section B-B
Scale: 1:10

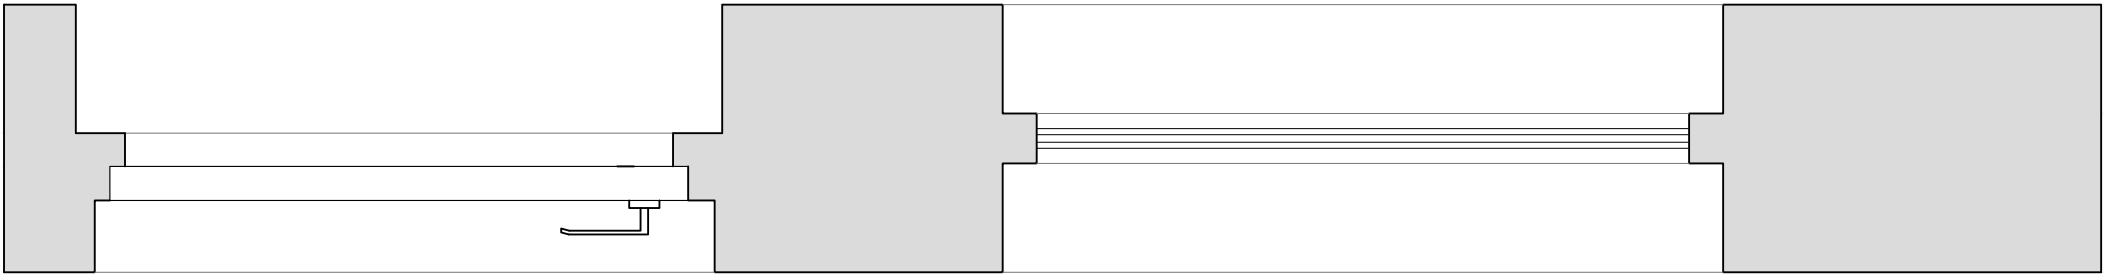

Revision	Date	Amendment
1.0	28-01-2020	Issued for listed building consent application

Do not reproduce this drawing without written permission
All dimensions are in millimetres unless stated otherwise

Drawing Not For Construction

HS2

High Speed (HS2) Limited
1st-3rd Floor
The Podium
1 Eversholt Street
London NW1 2DN


COSTAIN SKANSKA

Costain Skanska Joint Venture
3rd Floor
Addison Lee Compound
Granby Terrace
London NW1 3SA

Site Address: 14 B Mornington Crescent, London NW1			
Drawing Title: Ground Floor - Kitchen: EXISTING REAR Window Joinery Details - Sheet 1 of 3			
Surveyed by: AP & PB	Drawn by: PB	Checked by: OB	Presentation Scale: as shown @ A1
Date: 28-01-2019	Drawing No: WPI P066 NI - 14 B MC-EX-GF-J-03	Revision: 1.0	


Internal Room Elevation

Scale: 1:10

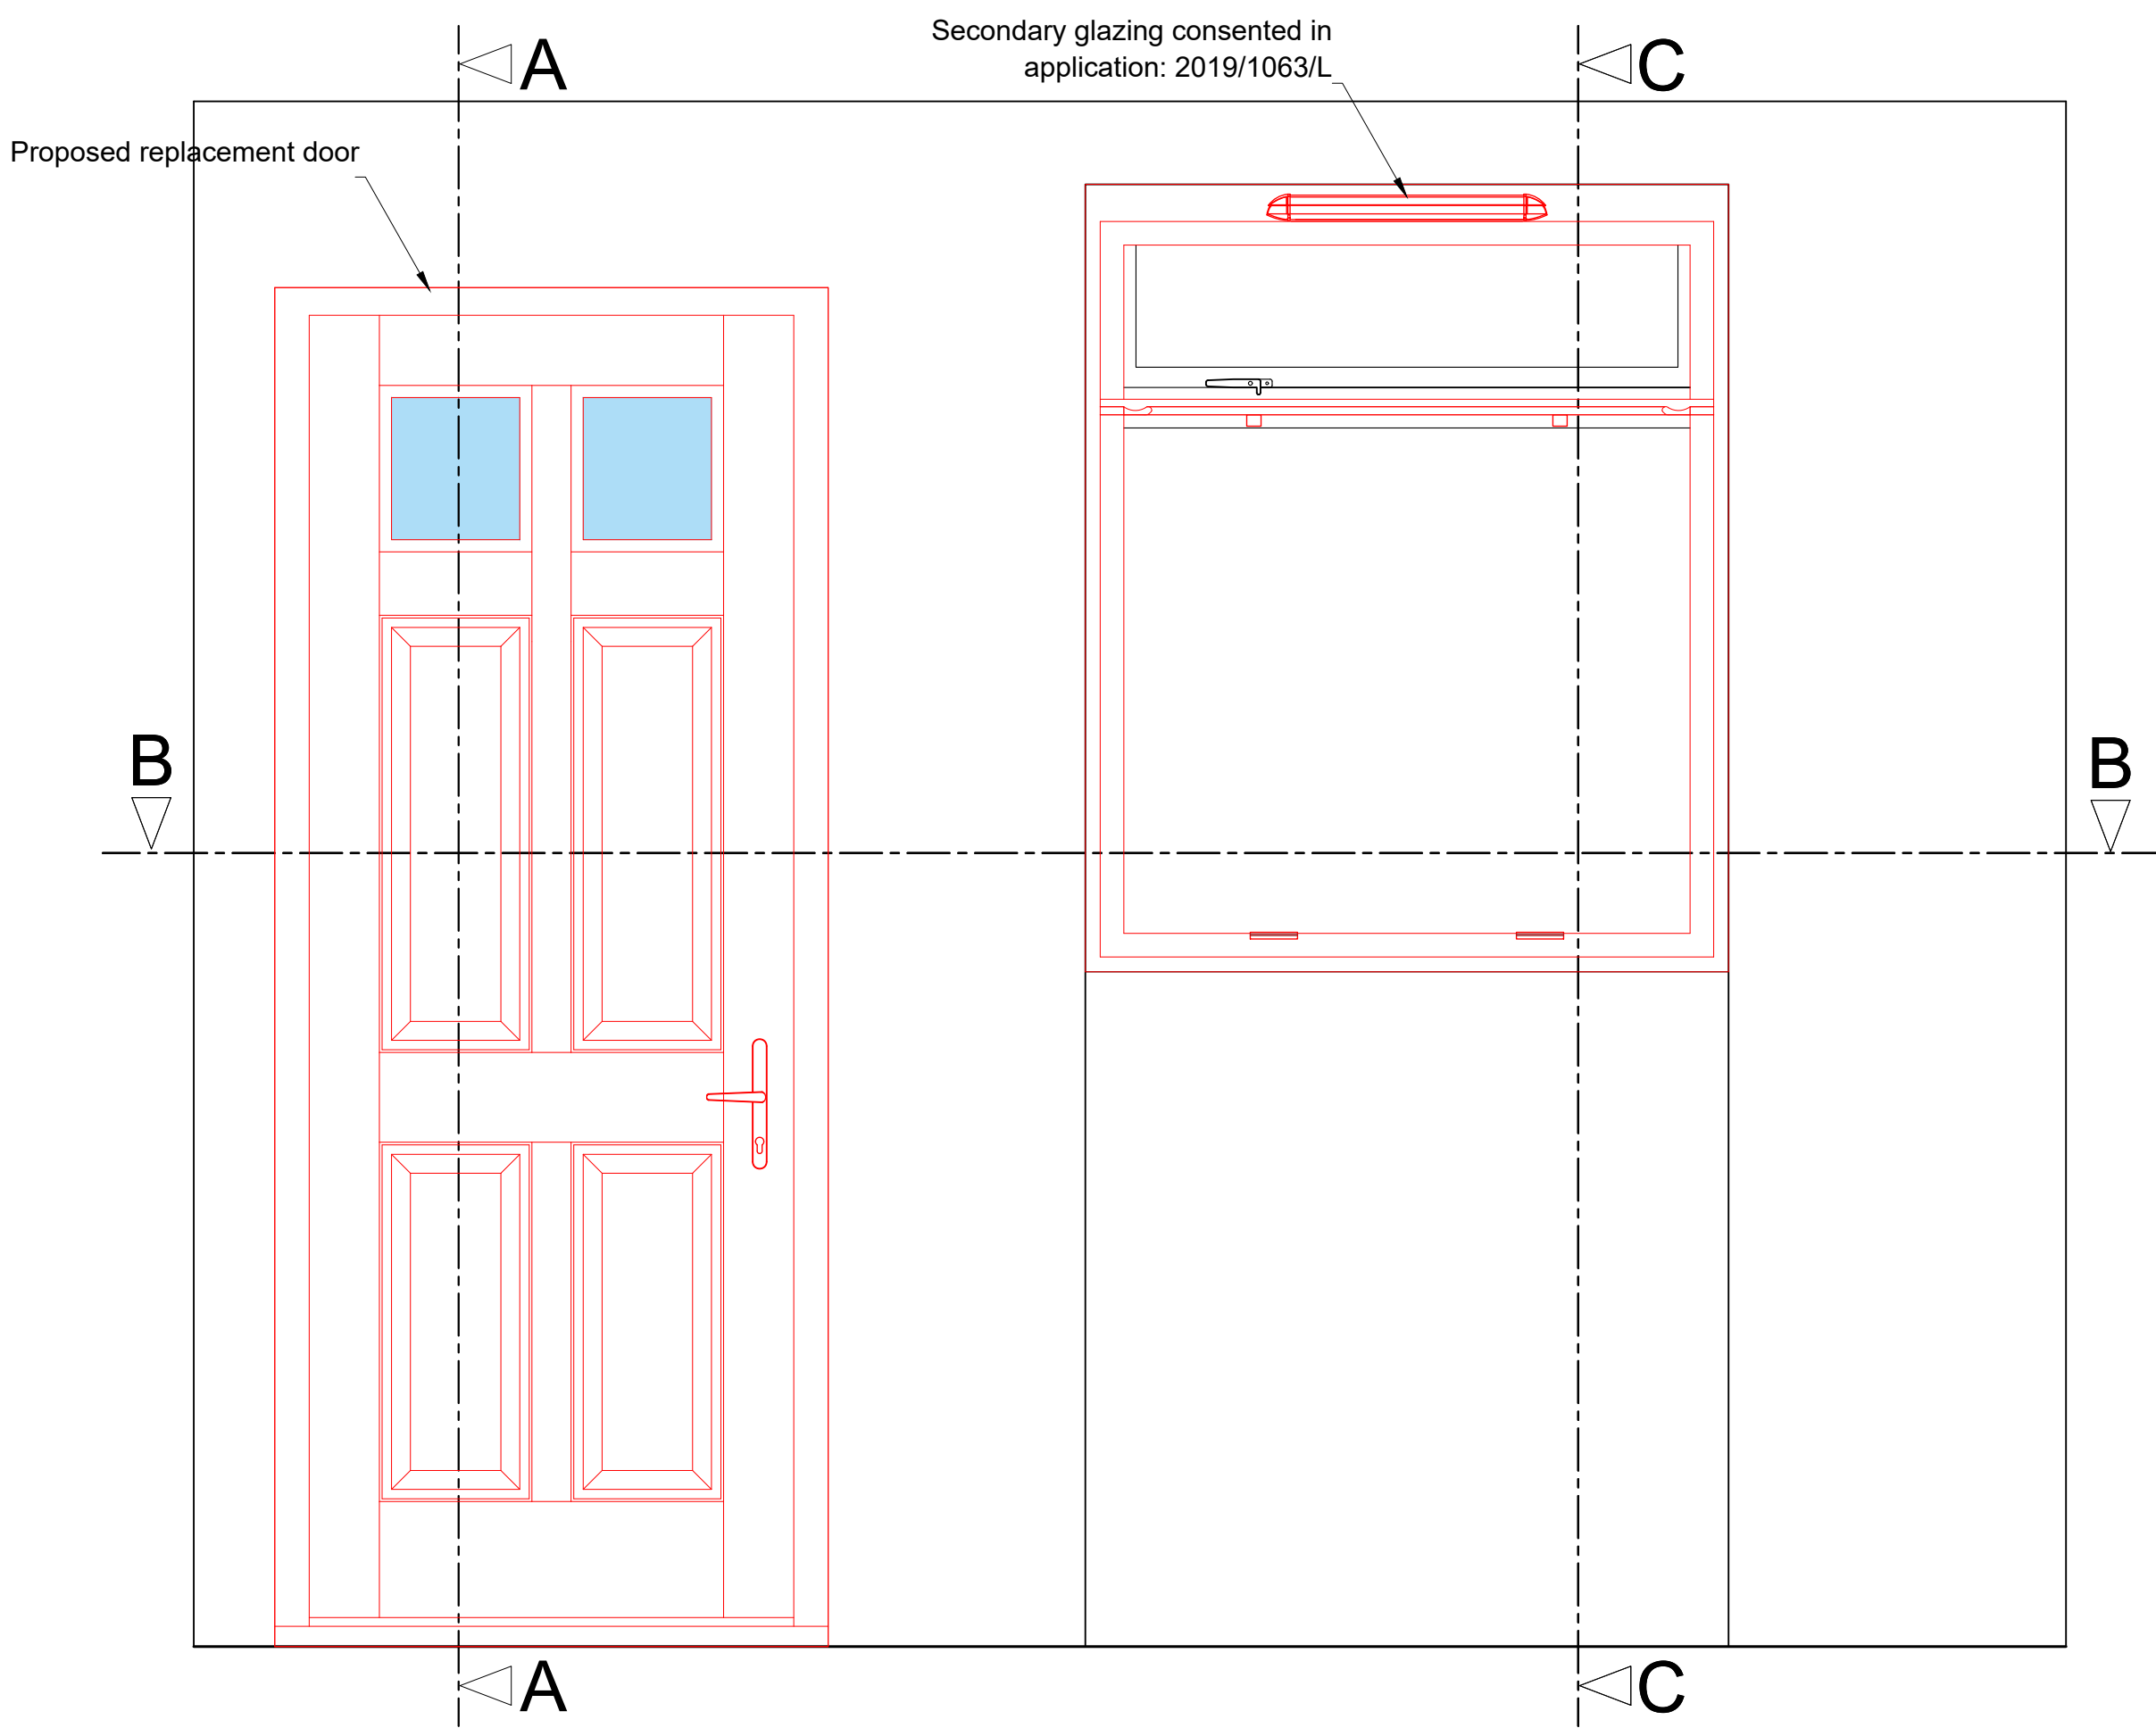


Section A-A through External Wall

Scale: 1:10

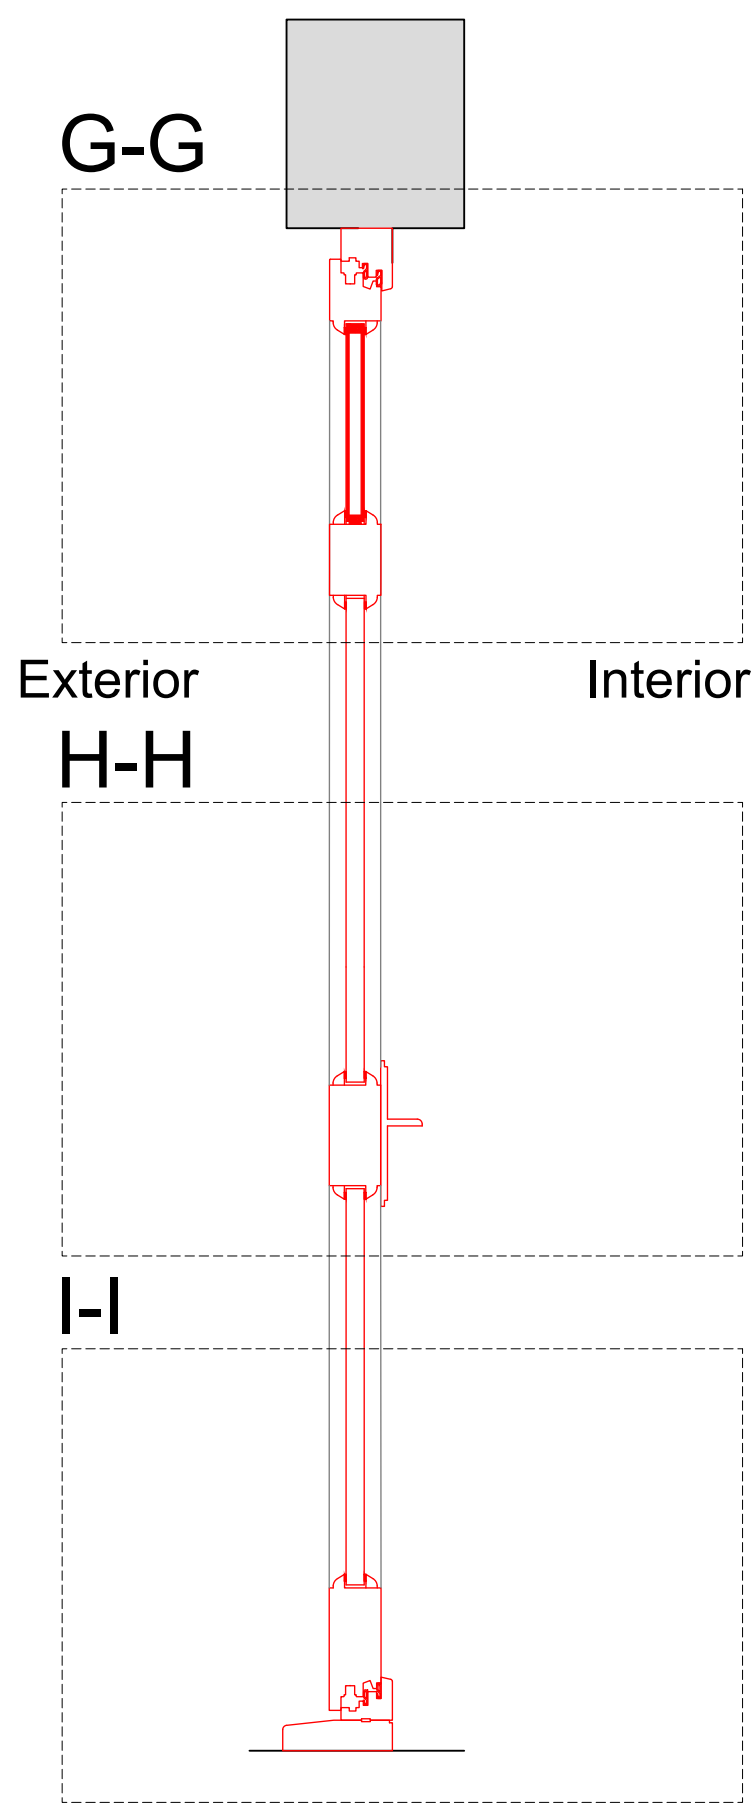


Section C-C through External Wall

Scale: 1:10

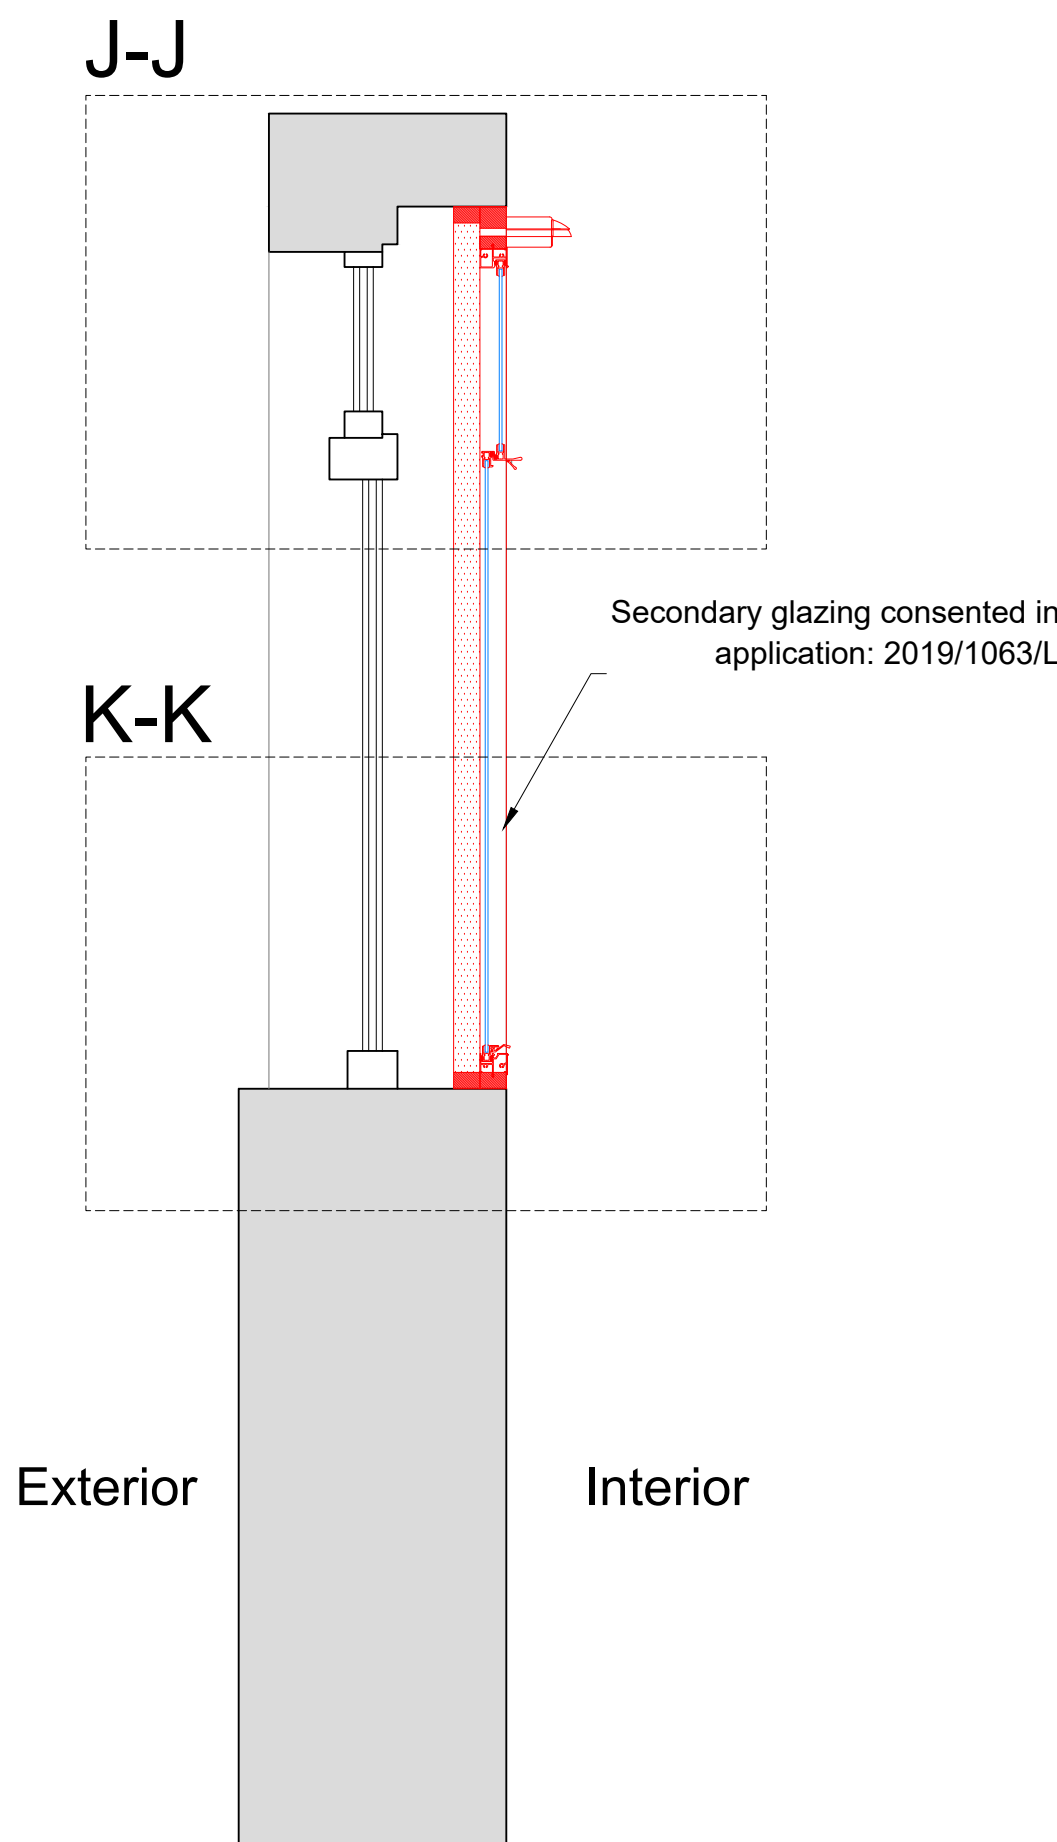

Plan Section B-B

Scale: 1:10

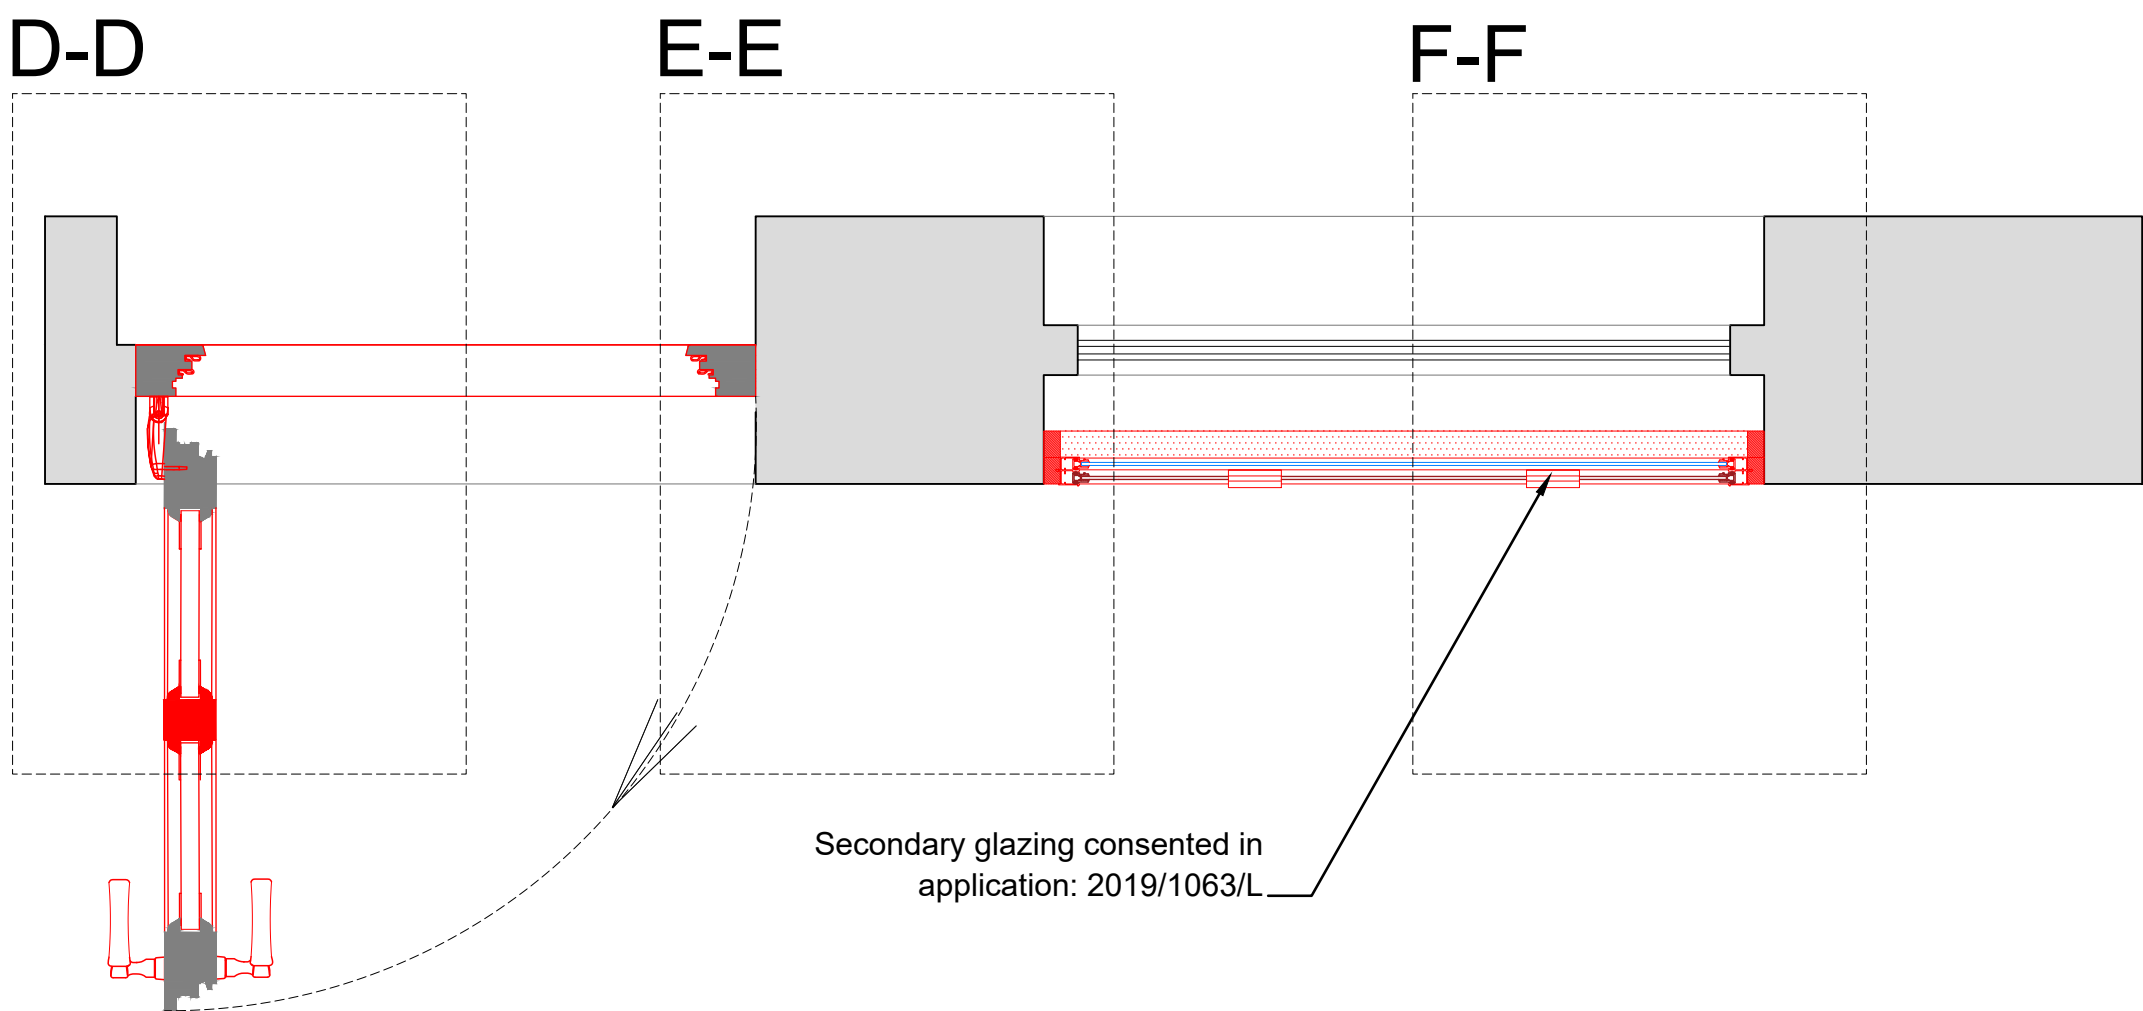

Revision	Date	Amendment
1.0	28-01-2020	Issued for listed building consent application

Do not reproduce this drawing without written permission
All dimensions are in millimetres unless stated otherwise

- PROPOSED DOOR SPECIFICATION
- Amdega Collection hardwood door - FP37
 - Mellow Teak
 - Silver Hinges and Modern Handle.
 - Opening in / hinged left as the existing.

Drawing Not For Construction

HS2


High Speed (HS2) Limited
1st-3rd Floor
The Podium
1 Eversholt Street
London NW1 2DN

COSTAIN SKANSKA


Costain Skanska Joint Venture
3rd Floor
Addison Lee Compound
Granby Terrace
London NW1 3SA

Site Address: 14 B Mornington Crescent, London NW1			
Drawing Title: Ground Floor - Kitchen: PROPOSED Secondary Glazing Details - Sheet 2 of 3			
Surveyed by: AP & PB	Drawn by: PB	Checked by: OB	Presentation Scale: as shown @ A1
Date: 28-01-2019	Drawing No: WPI P066 NI - 14 B MC-PR-GF-J-03.1	Revision: 1.0	


Section D-D
Scale: 1:5 on A1

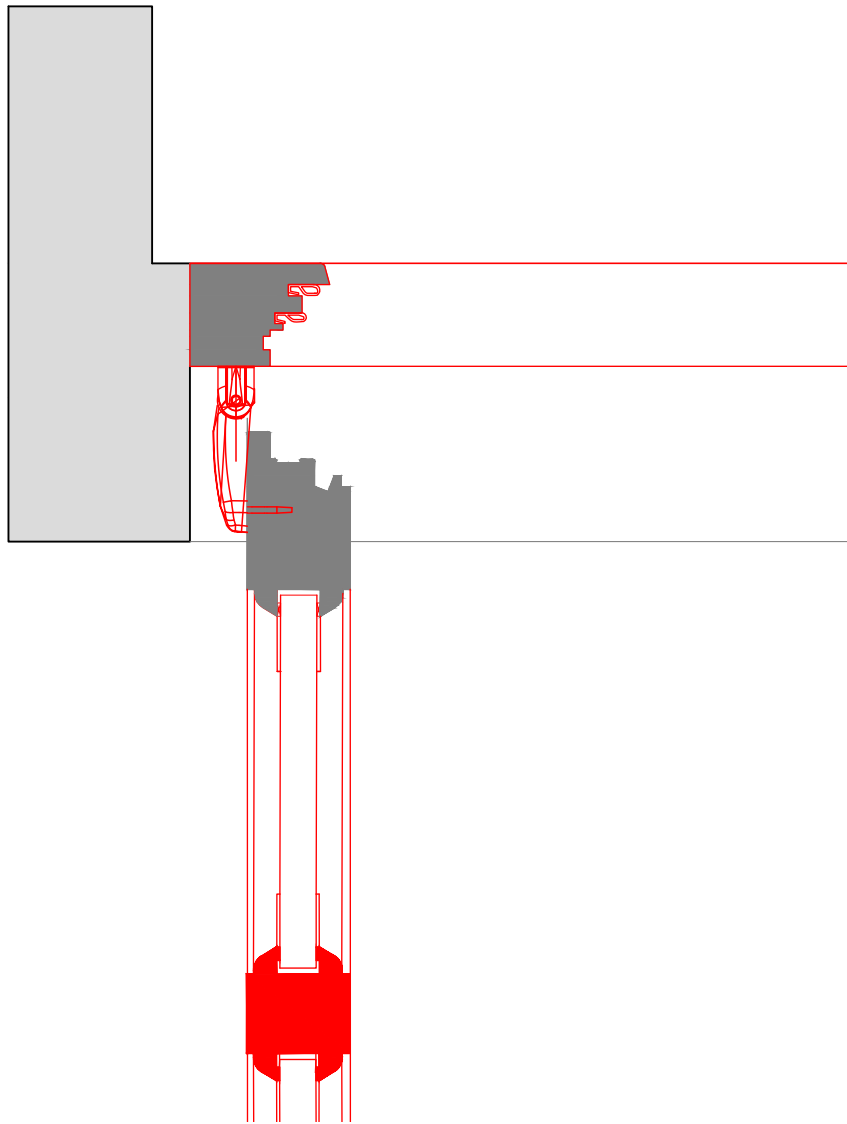

Section E-E
Scale: 1:5 on A1

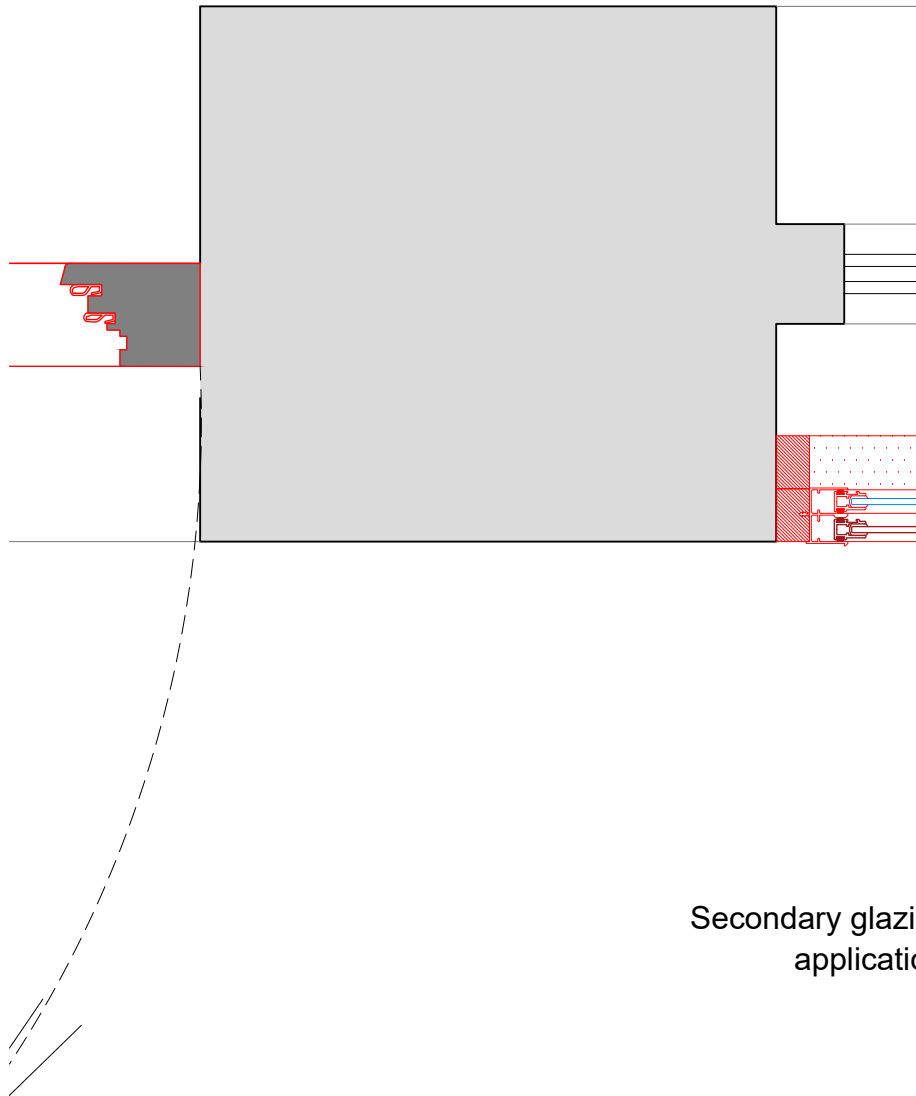


Section F-F
Scale: 1:5 on A1

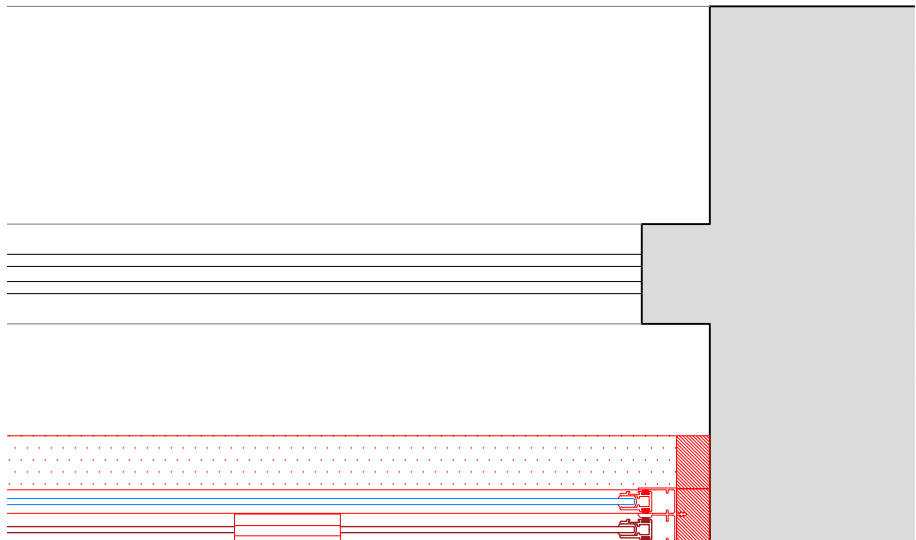


Secondary glazing consented in
application: 2019/1063/L


Section G-G
Scale: 1:5 on A1

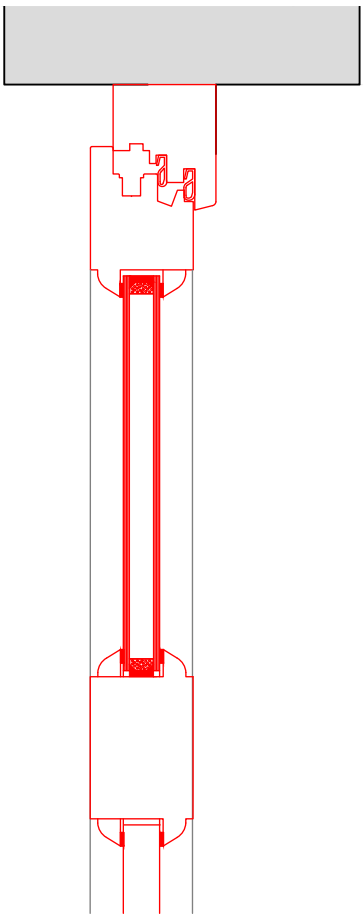

Section H-H
Scale: 1:5 on A1

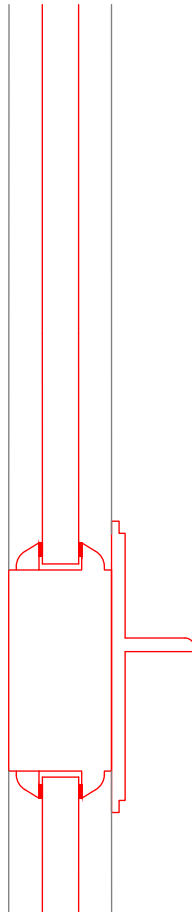

Section I-I
Scale: 1:5 on A1

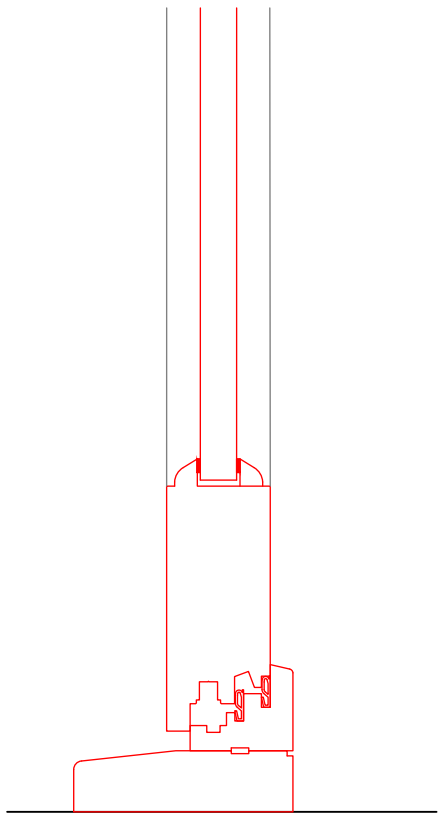

SECONDARY GLAZING SHOWN IN **RED** FOR VISUAL CLARITY ONLY

Revision	Date	Amendment
1.0	28-01-2020	Issued for listed building consent application

Do not reproduce this drawing without written permission
All dimensions are in millimetres unless stated otherwise

Drawing Not For Construction

HS2

High Speed (HS2) Limited
1st-3rd Floor
The Podium
1 Eversholt Street
London NW1 2DN



Costain Skanska Joint Venture
3rd Floor
Addison Lee Compound
Granby Terrace
London NW1 3SA

Site Address:
14 B Morningson Crescent, London NW1

Drawing Title:
Ground Floor - Kitchen: PROPOSED Secondary Glazing Details -
Sheet 3 of 3

Surveyed by: AP & PB	Drawn by: PB	Checked by: OB	Presentation Scale: 1:5 @ A1
-------------------------	-----------------	-------------------	---------------------------------

Date: 28-01-2019	Drawing No: WPI P066 NI - 14 B MC-PR-GF-J-03.2	Revision: 1.0
---------------------	---	------------------