


1 Existing Plan
1:200

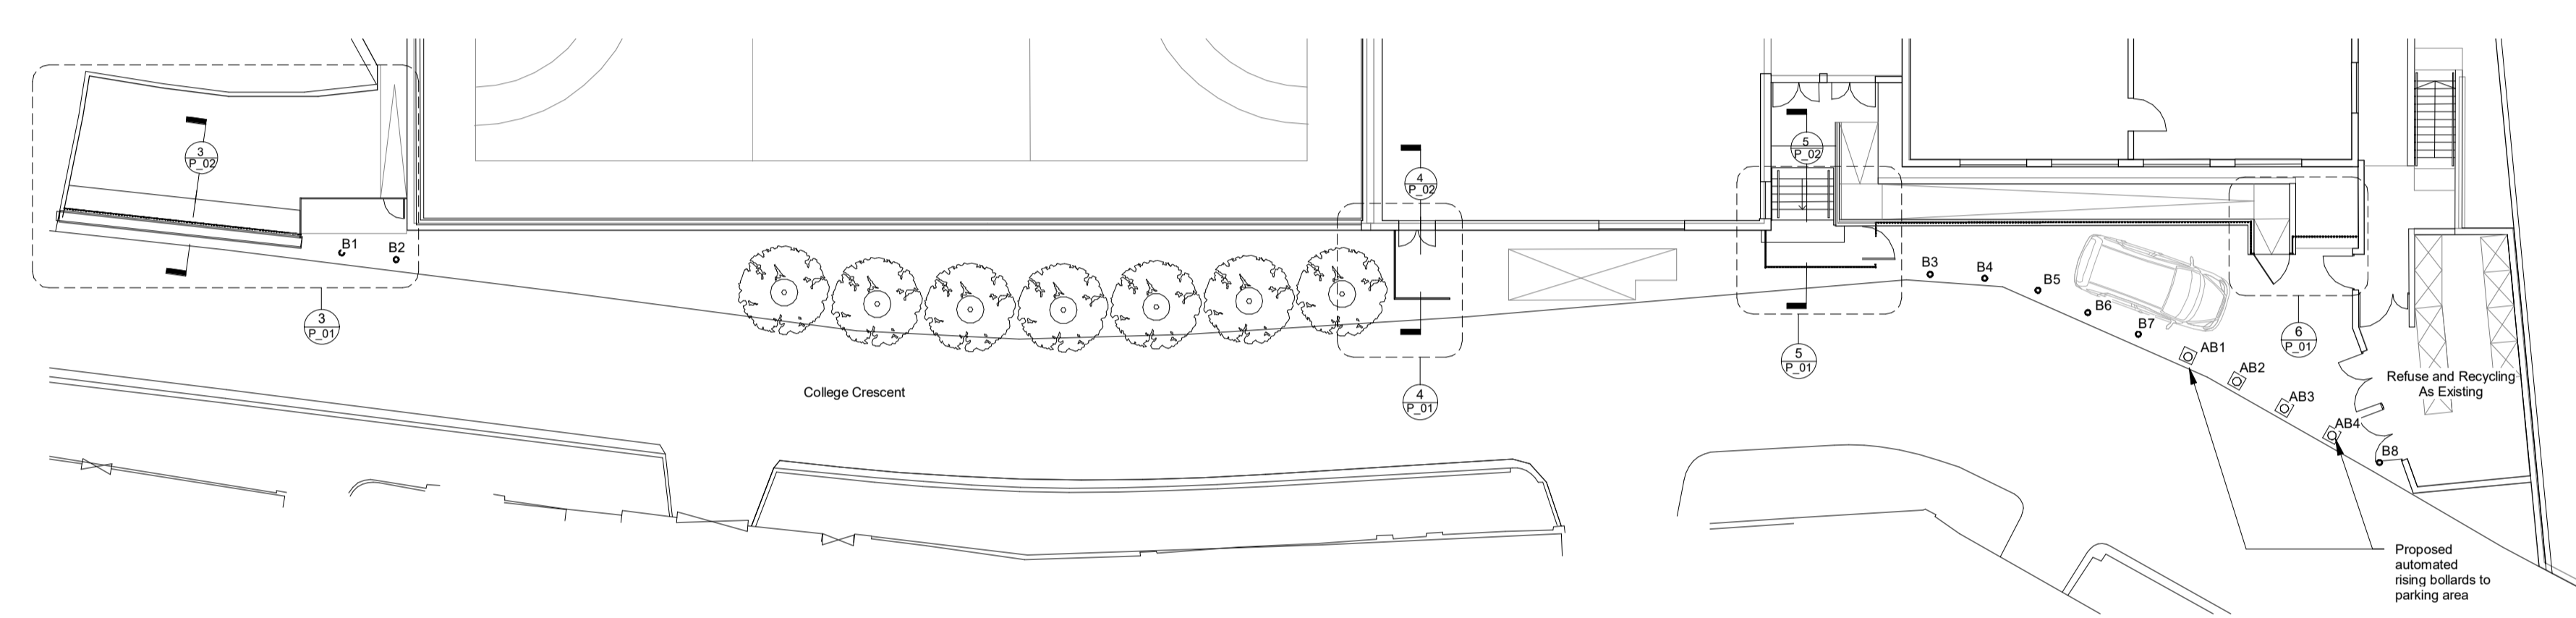

2 Proposed Plan
1:200

Drawing Notes
 1. Do not scale this drawing.
 2. All dimensions must be checked on site and any discrepancies verified with the architect.
 3. Unless shown otherwise, all dimensions are to structural surfaces.
 4. All work must comply with relevant building Standards and Building Regulations requirements. Drawing errors and omissions to be reported to the architect.

THIS IS NOT A CONSTRUCTION DRAWING, IT IS UNSUITABLE FOR THE PURPOSE OF CONSTRUCTION AND MUST ON NO ACCOUNT BE USED AS SUCH.

C 17.12.19 Revised Planning Application
 B 28.03.19 Planning amended following revised boundary scheme
 A 30.04.18 Dropped kerb removed and barrier in line with wall

rev	date	note
-----	------	------

CODE	SUITABILITY DESCRIPTION
------	-------------------------

STATUS	PURPOSE OF ISSUE
	Planning

MAP 144 Cambridge Heath Road
 London, E1 5QJ
 tel: 020 7096 5007
 email: studio@map-architecture.co.uk

PROJECT NO:

1805

PROJECT

SHHS Boundary Wall

TITLE

Existing and Proposed Plans

CLIENT


GDST - SHHS

DRAWN BY JT	CHECKED BY RM	DATE 10/25/17
----------------	------------------	------------------


SCALE (@ A1) As indicated	PROJECT NUMBER 1805
------------------------------	------------------------

DRAWING NUMBER P_01	REV C
------------------------	----------


Enlarged Plans

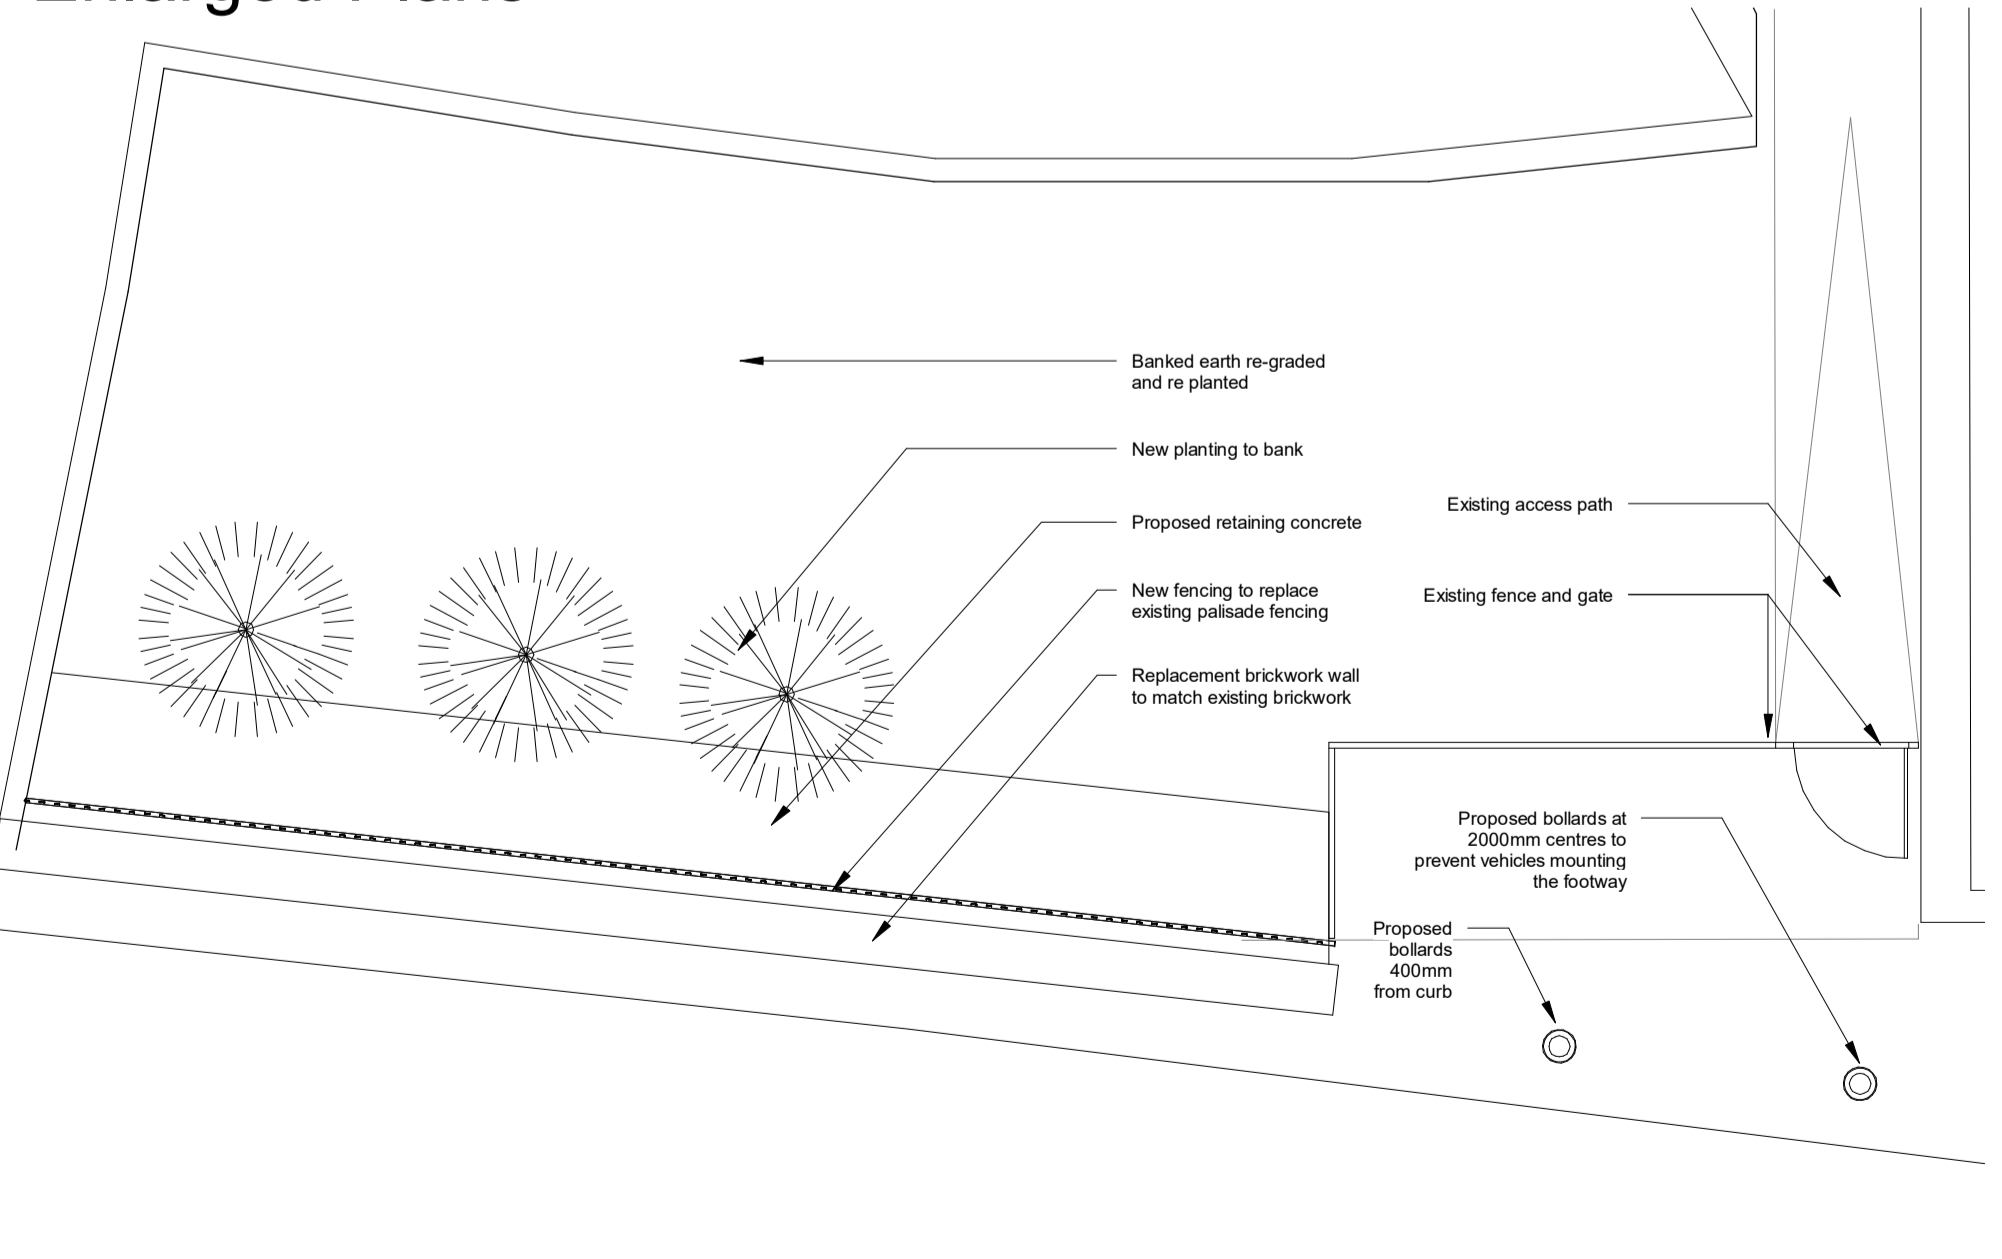


3 West Pedestrian Gate - Enlarged Plan
1:50

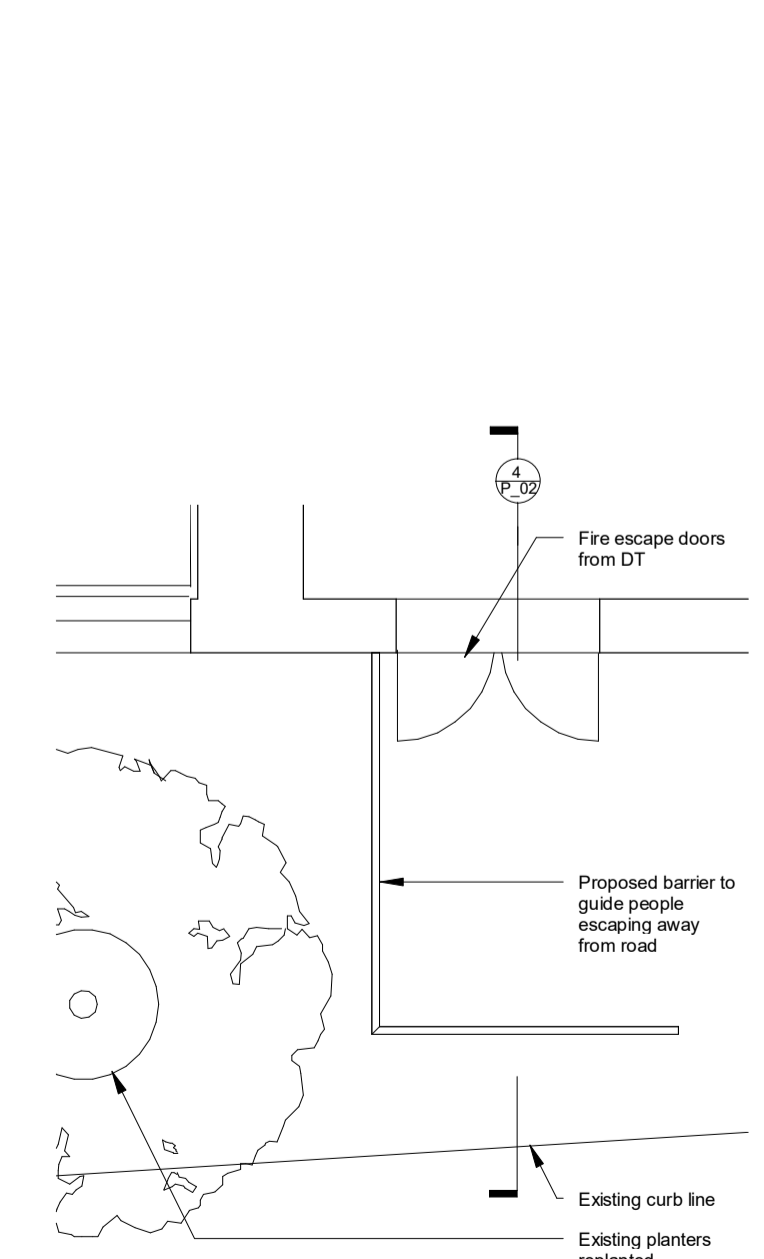

4 Central Pedestrian Gate - Enlarged Plan
1:50

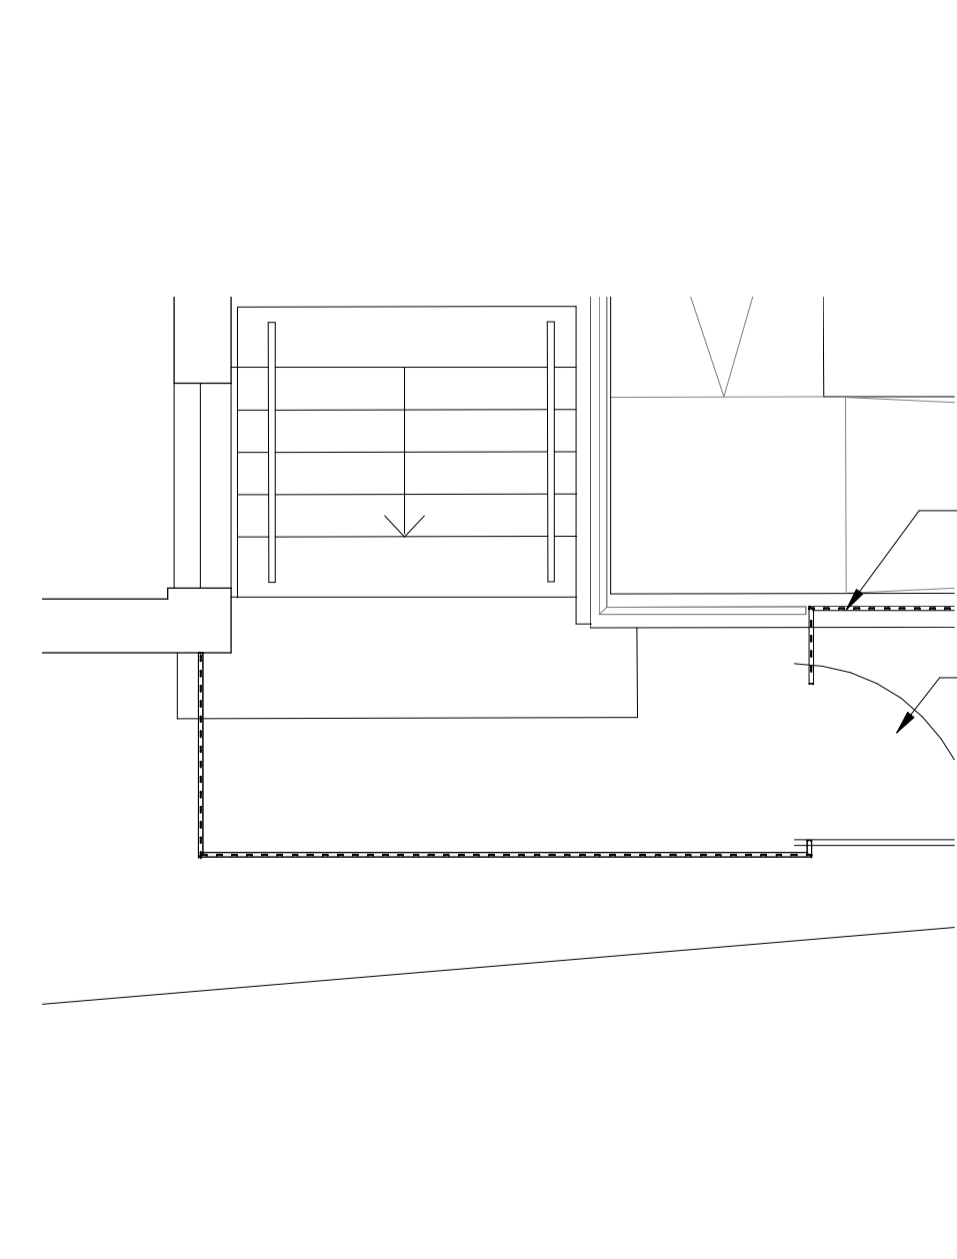

5 East Pedestrian Gate - Enlarged Plan
1:50

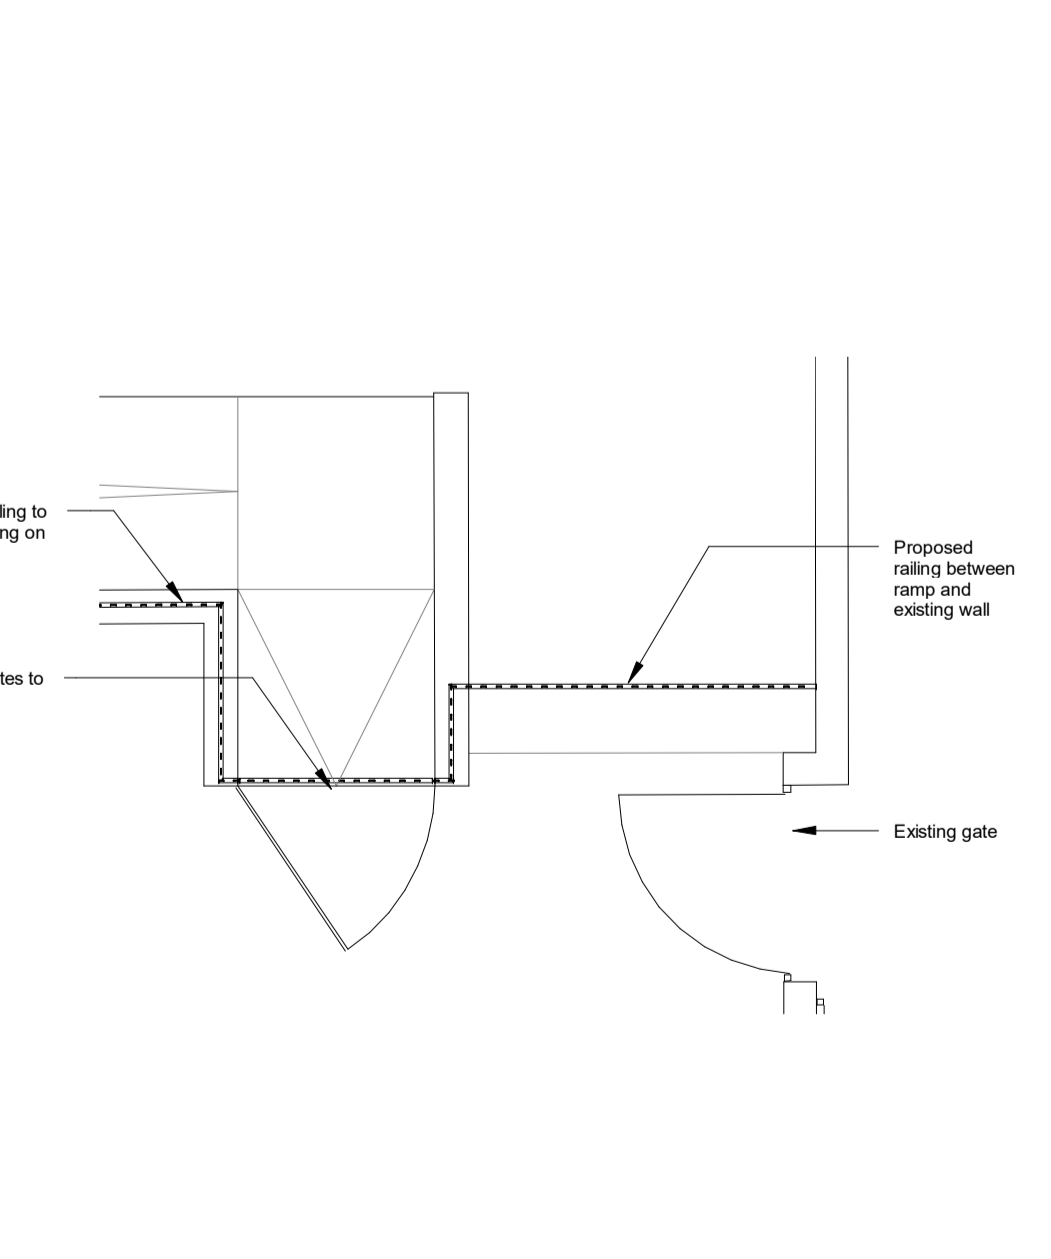

6 East Pedestrian Ramp Gate - Enlarged Plan
1:50