


- Drawing Notes**
1. Do not scale this drawing.
 2. All dimensions must be checked on site and any discrepancies verified with the architect.
 3. Unless shown otherwise, all dimensions are to structural surfaces.
 4. All work must comply with relevant building Standards and Building Regulations requirements. Drawing errors and omissions to be reported to the architect.


THIS IS NOT A CONSTRUCTION DRAWING, IT IS UNSUITABLE FOR THE PURPOSE OF CONSTRUCTION AND MUST ON NO ACCOUNT BE USED AS SUCH.




1 Existing Elevation
1:200

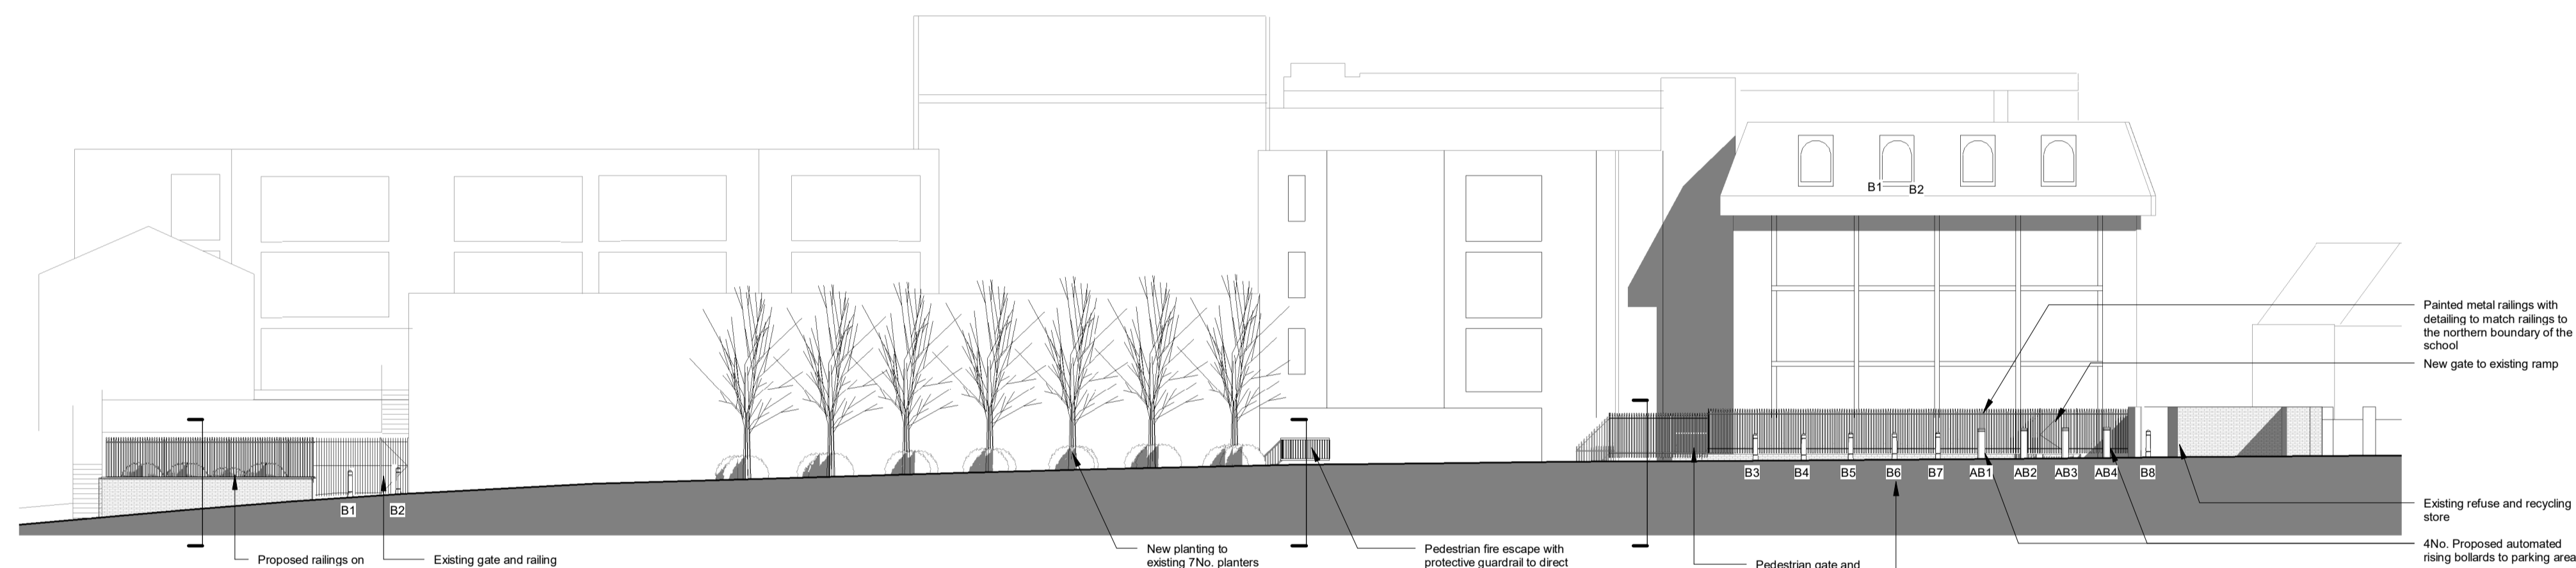


2 Proposed
1:200

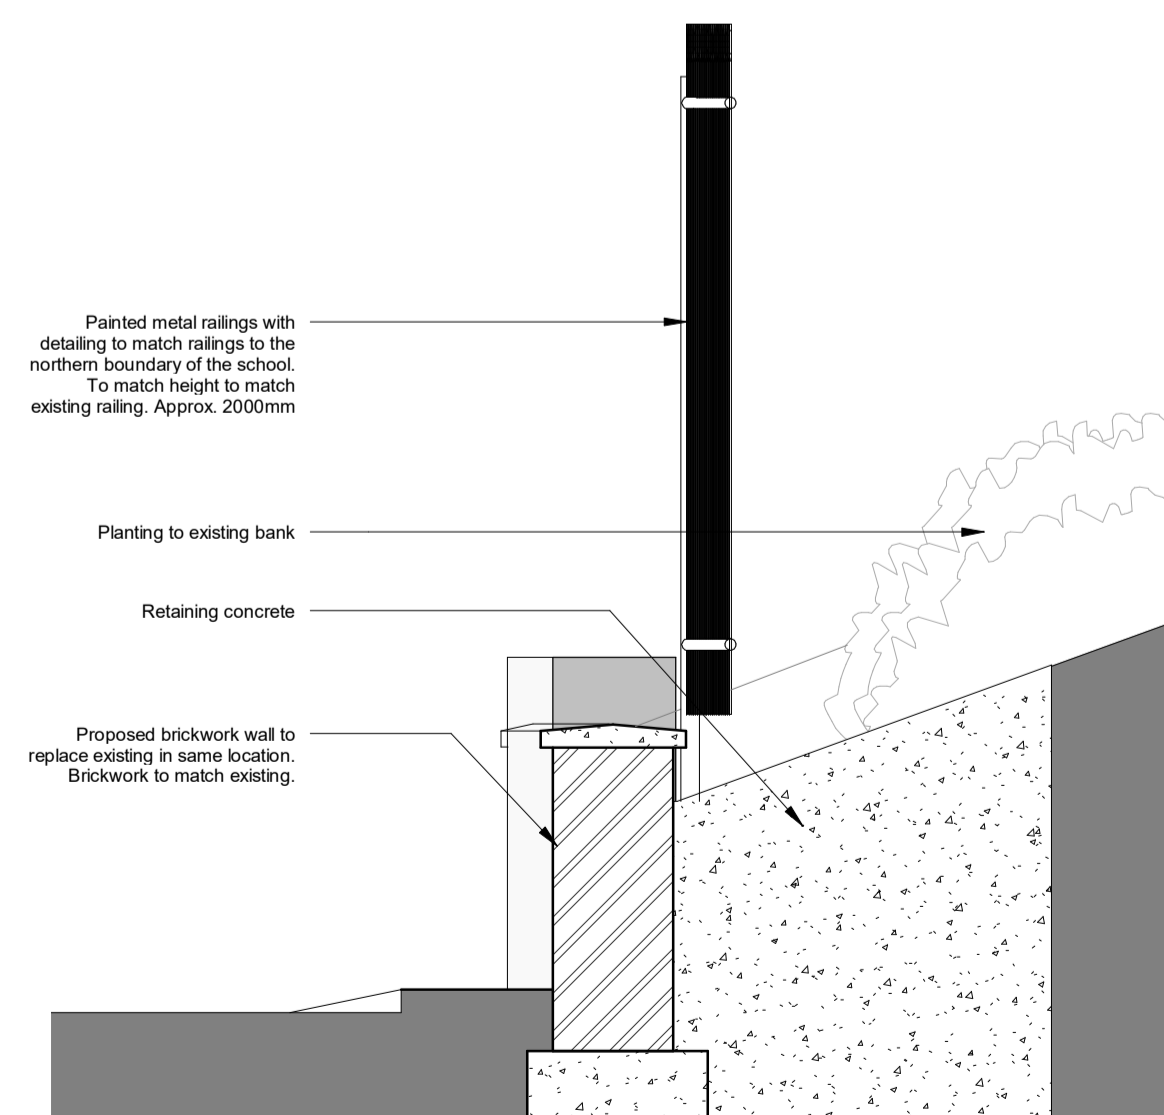

3 New Retaining Wall and Fence
1:20

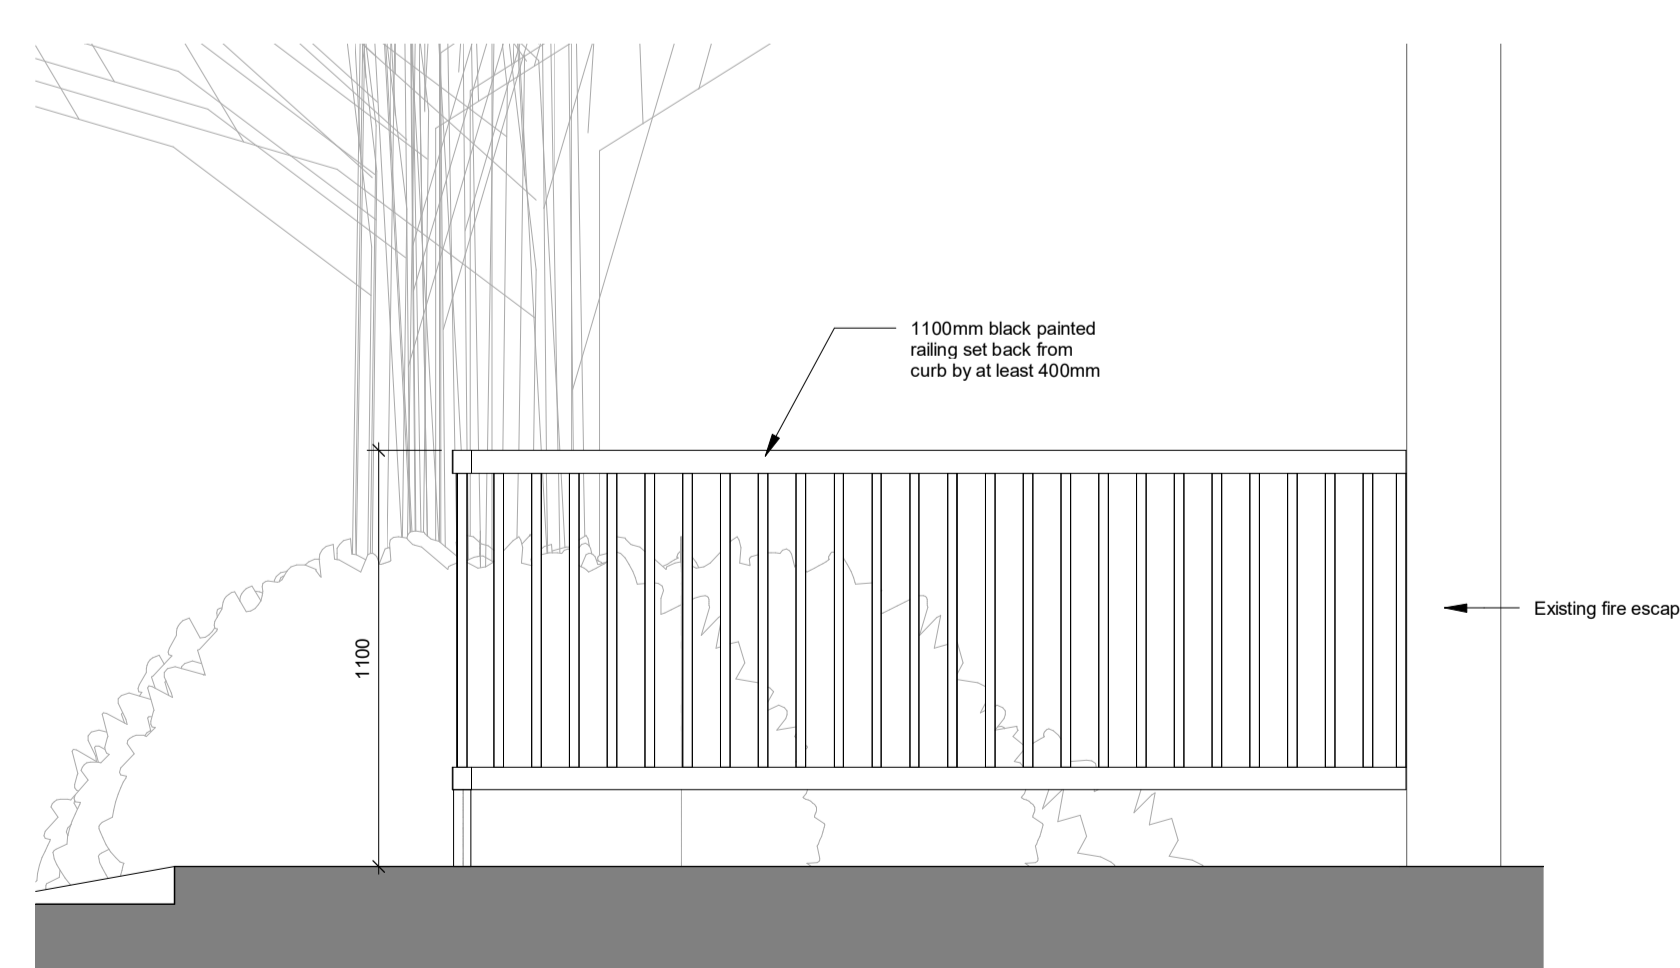

4 Sports Hall Fire Escape
1:20

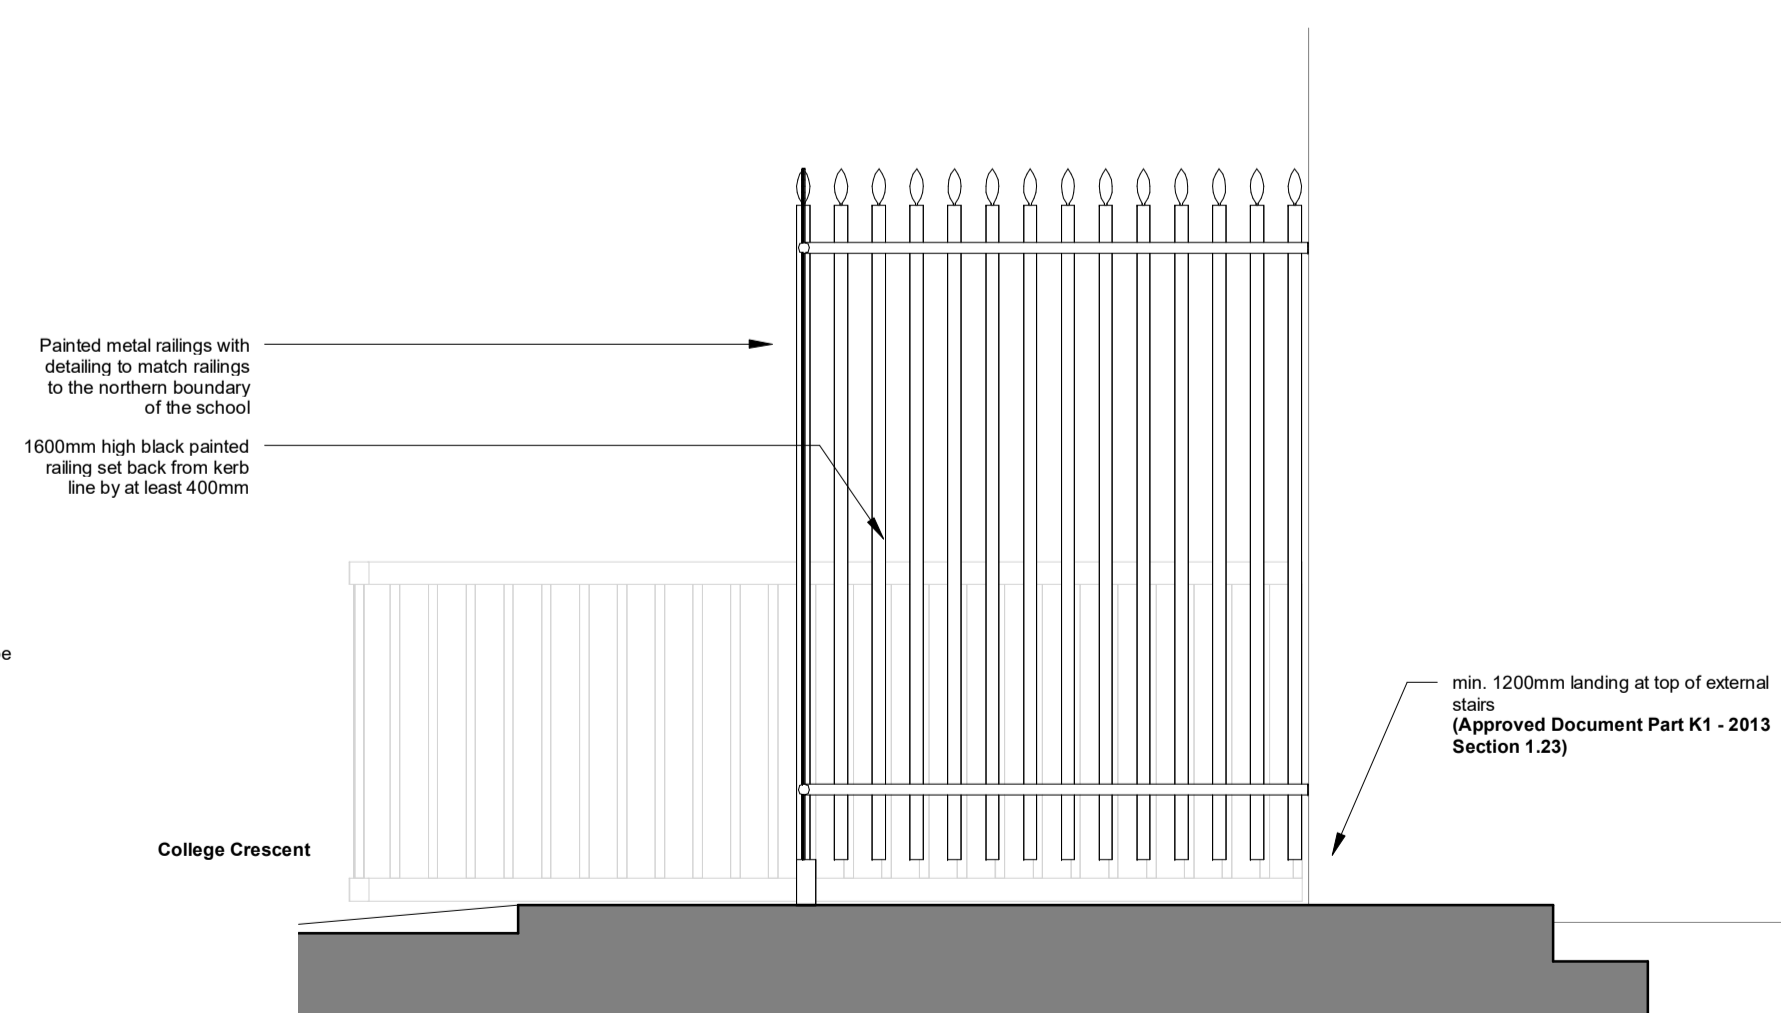

5 Access Railing to Fire Escape
1:20

B 17.12.19 Revised Planning Application
A 28.03.19 Planning amended following revised boundary scheme

rev	date	note
-----	------	------

CODE	SUITABILITY DESCRIPTION
------	-------------------------

STATUS	PURPOSE OF ISSUE
	Planning

MAP 144 Cambridge Heath Road
London, E1 5QJ
tel: 020 7096 5007
email: studio@map-architecture.co.uk

PROJECT NO:
1805

PROJECT
SHHS Boundary Wall

TITLE
Existing and Proposed Elevations

CLIENT
GDST - SHHS

DRAWN BY	CHECKED BY	DATE
JT	RM	03/05/18

SCALE (@ A1)	PROJECT NUMBER
As indicated	1805

DRAWING NUMBER	REV
P_02	B