



ELEVATION 4A




ELEVATION 4B

# LABTECH

NOTES:  
 Drawings to be read in conjunction with all other architectural and design consultant information.  
 Site dimensions are to be confirmed on site by contractor or joiner prior to construction.  
 Do not scale from this drawing.

REV.	DATE	DESCRIPTION

PROJECT: CAMDEN MARKET PARASOLS  
 TITLE: Parasols proposed elevation CLP and Middle Yard  
 DATE: 17/12/2019 SCALE: 1:1000A1 DRAWN BY: SM  
 PROJECT NO: CMR-PAR DRAWING NO:

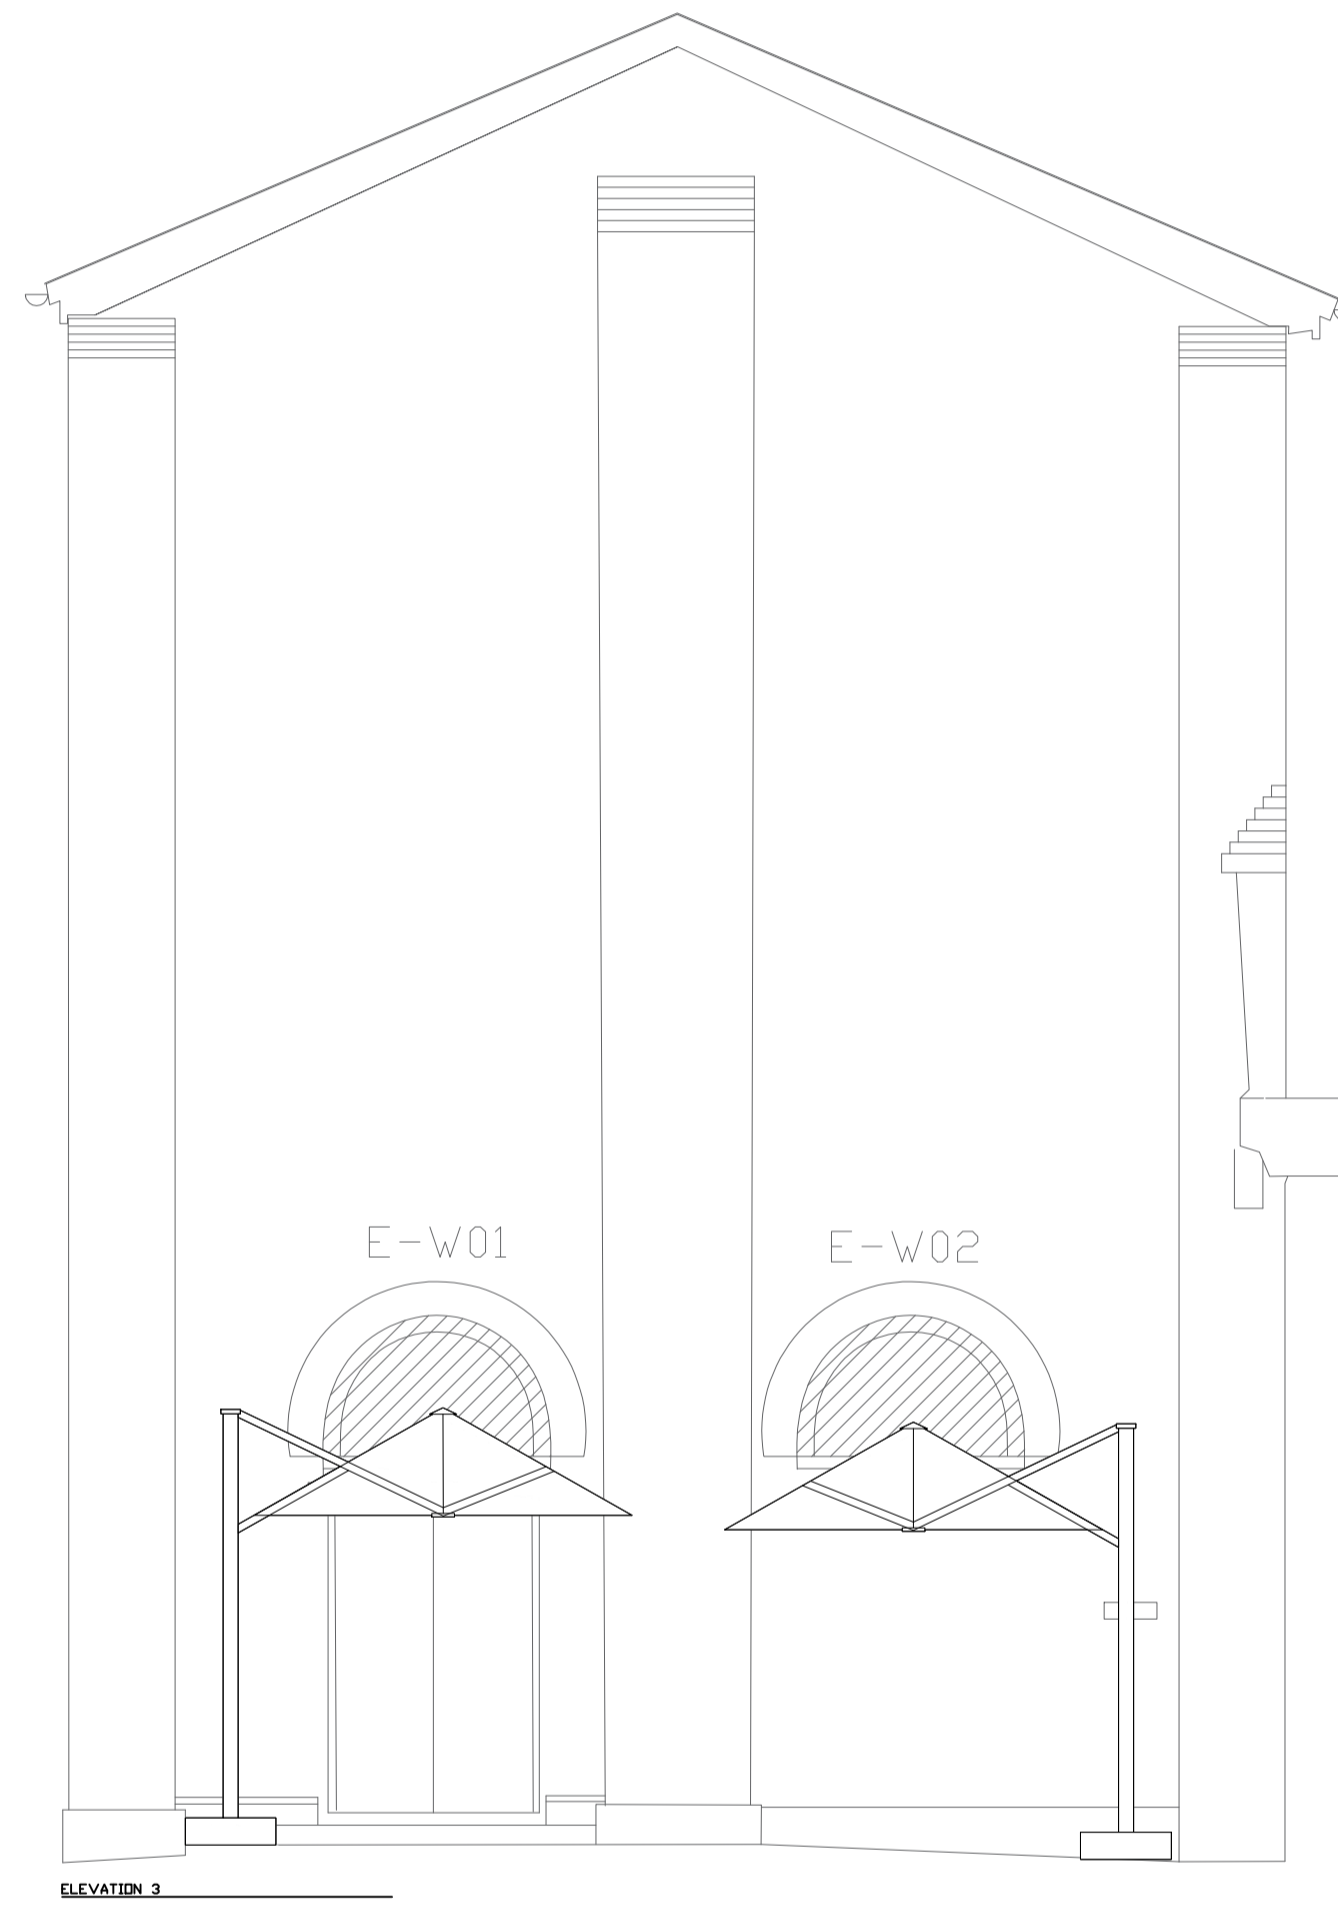

ELEVATION 2

# LABTECH

NOTES:  
 Drawings to be read in conjunction with all other architectural and design consultant information.  
 Site dimensions are to be confirmed on site by contractor or joiner prior to construction.  
 Do not scale from this drawing.

REV:	DATE:	DESCRIPTION:


PROJECT: CAMDEN MARKET PARASOLS

TITLE: Parasols proposed elevation  
 Provender Store

DATE:	SCALE:	DRAWN BY:
17/12/2019	1:100@A1	SM
PROJECT NO:	DRAWING NO:	
CME/PAR		



ELEVATION 2A

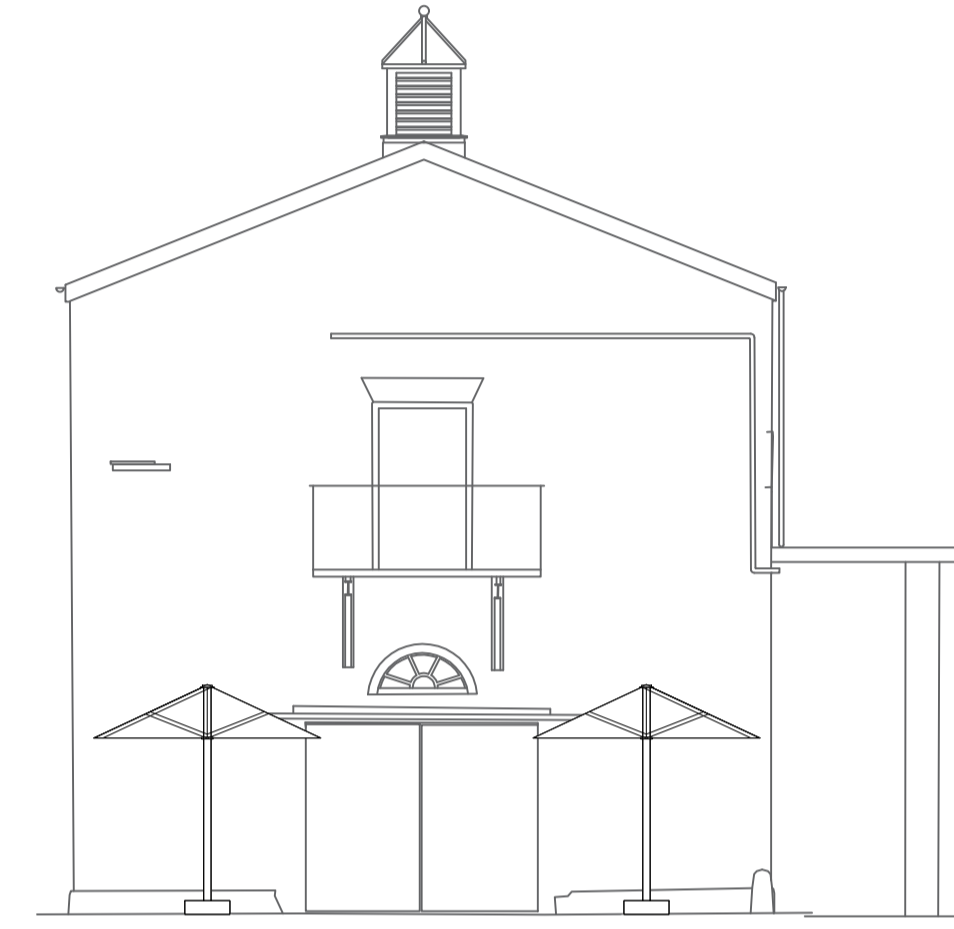

ELEVATION 2B



ELEVATION 2C

# LABTECH

**NOTES:**  
 Drawings to be read in conjunction with all other architectural and design consultant information.  
 Site dimensions are to be confirmed on site by contractor or owner prior to construction.  
 Do not scale from this drawing.

REV.	DATE	DESCRIPTION

PROJECT: CAMDEN MARKET PARASOLS

TITLE: Parasols proposed elevation Long Stable

DATE: 1/12/2019	SCALE: 1:100@A1	DRAWN BY: SM
PROJECT NO: CAM-PAR	DRAWING NO:	



ELEVATION 1

# LABTECH

**NOTES:**  
 Drawings to be read in conjunction with all other architectural and design consultant information.  
 Site dimensions are to be confirmed on site by contractor or joiner prior to construction.  
 Do not scale from this drawing.

REV.	DATE	DESCRIPTION

PROJECT: CAMDEN MARKET PARASOLS

TITLE: Parasols proposed elevation  
 North Yard

DATE: 17/12/2019	SCALE: 1:100@A1	DRAWN BY: SM
PROJECT NO: CAM-PAR	DRAWING NO:	