

ALL DIMENSIONS, LEVELS AND CLEARANCES TO BE CHECKED ON SITE PRIOR TO WORKS COMMENCING

THIS DRAWING SHOULD BE READ IN CONJUNCTION WITH ALL
OTHER PROJECT RELATED DRAWINGS, SPECIFICATIONS AND
DOCUMENTS AS PART OF A SINGLE PROJECT PACKAGE.

ANY DISCREPANCY BETWEEN THIS DRAWING, OTHER DRAWINGS FORMING PART OF THIS CONTRACT, OR THE SPECIFICATION / BILLS OF QUANTITIES MUST BE CLARIFIED BEFORE COMMENCEMENT OF ANY WORK OR ORDERING OF ANY MATERIALS.

PLEASE CONSULT THE AUTHOR OR PROJECT MANAGER SHOULD
THE READER REQUIRE CLARIFICATION ON ANY PART OF THIS
DRAWING.

THE COPYRIGHT OF THE DRAWING AND DESIGN IS THE PROPERTY OF THE COMPANY. THIS INFORMATION HAS BEEN ISSUED UNDER SPECIFIC TERMS FOR THIS PROJECT AND MAY ONLY BE USED AND REPRODUCED ACCORDINGLY.

NOTES

[illegible]

P01	23.01.20	RK	BO	BG	Planning Issue
Rev	Date	By	Chk	Apr	Comment

BRINGING IDEAS TO LIFE



FRANKHAM

Frankham Consultancy Group Limited
E: enquire@frankham.com
www.frankham.com

SIDCUP OFFICE	OXFORD OFFICE
Irene House	Wootton Business Park
Five Arches Business Park	Besselsleigh Road
Maidstone Road	Wootton, Abingdon
Sidcup, Kent DA14 5AE	Oxfordshire OX13 6FD
T: 020 8309 7777	T: 01865 322500

LONDON OFFICE	STEVENAGE OFFICE
Third Floor Baird House 15-17 St Cross Street London EC1N 8UW T: 020 7651 0790	Suite 237, Second Floor Kings Court Business Centre London Road, Stevenage Hertfordshire SG1 2NG T: 020 3714 7063

Client:

Notting Hill Genesis

Project Title:

Lithos Road Blocks

Drawing Title:

Typical Proposed Patio Door Elevation & Section


Status:

PLANNING ISSUE


Drawn By: RK	Designed By: BO	Checked By: BG	Approved By: SWL
-----------------	--------------------	-------------------	---------------------

Original Issue Date:	Scale @ A2:
23/01/2020	1:10

Job No/ File Ref 227603		Originator FCG	Zone ZZ	Level DE
Type DR	Discipline B	Number 2403	Suitability S4	Revision P01

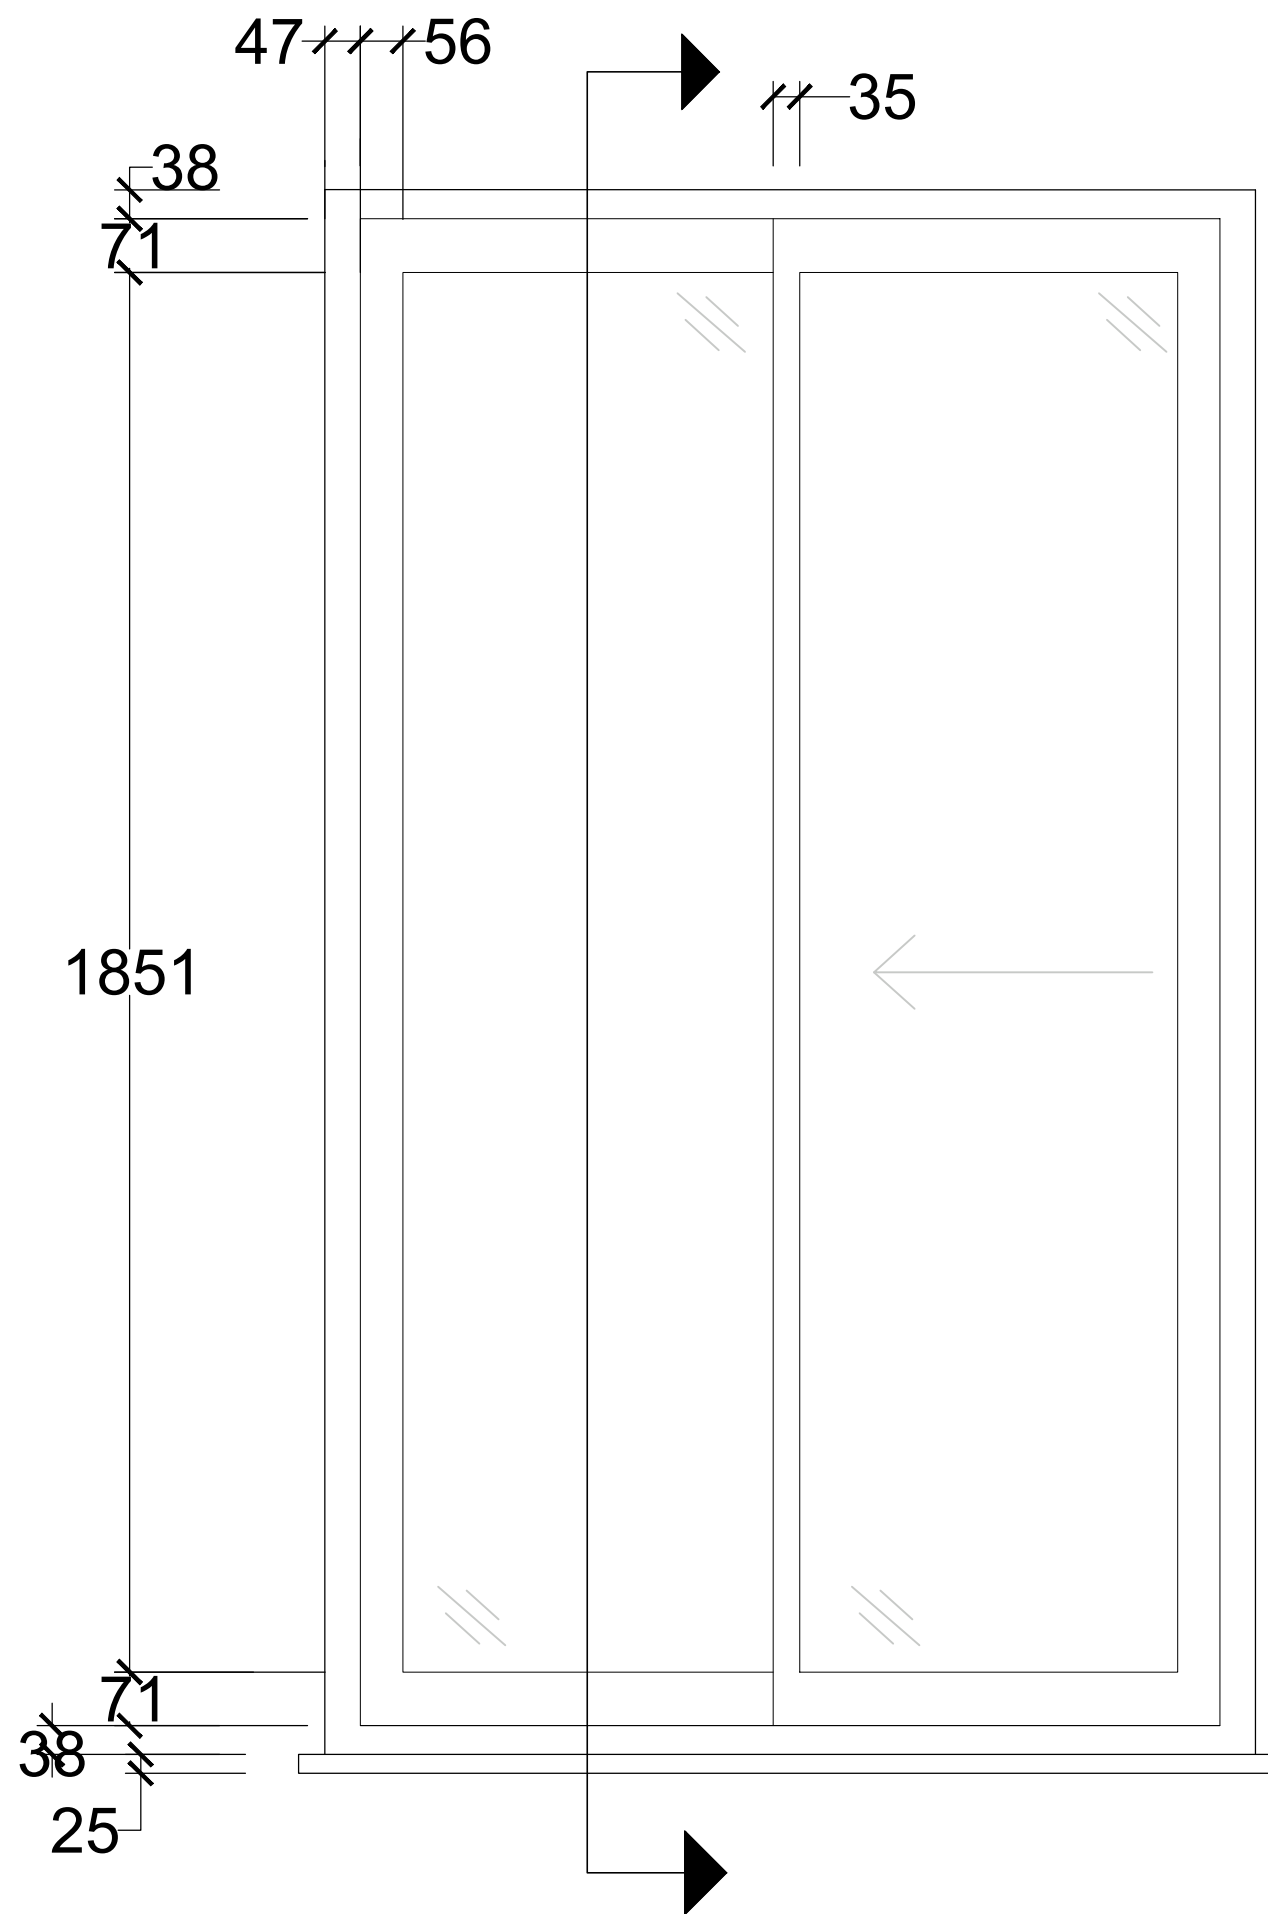

Sliding Patio Door Elevation

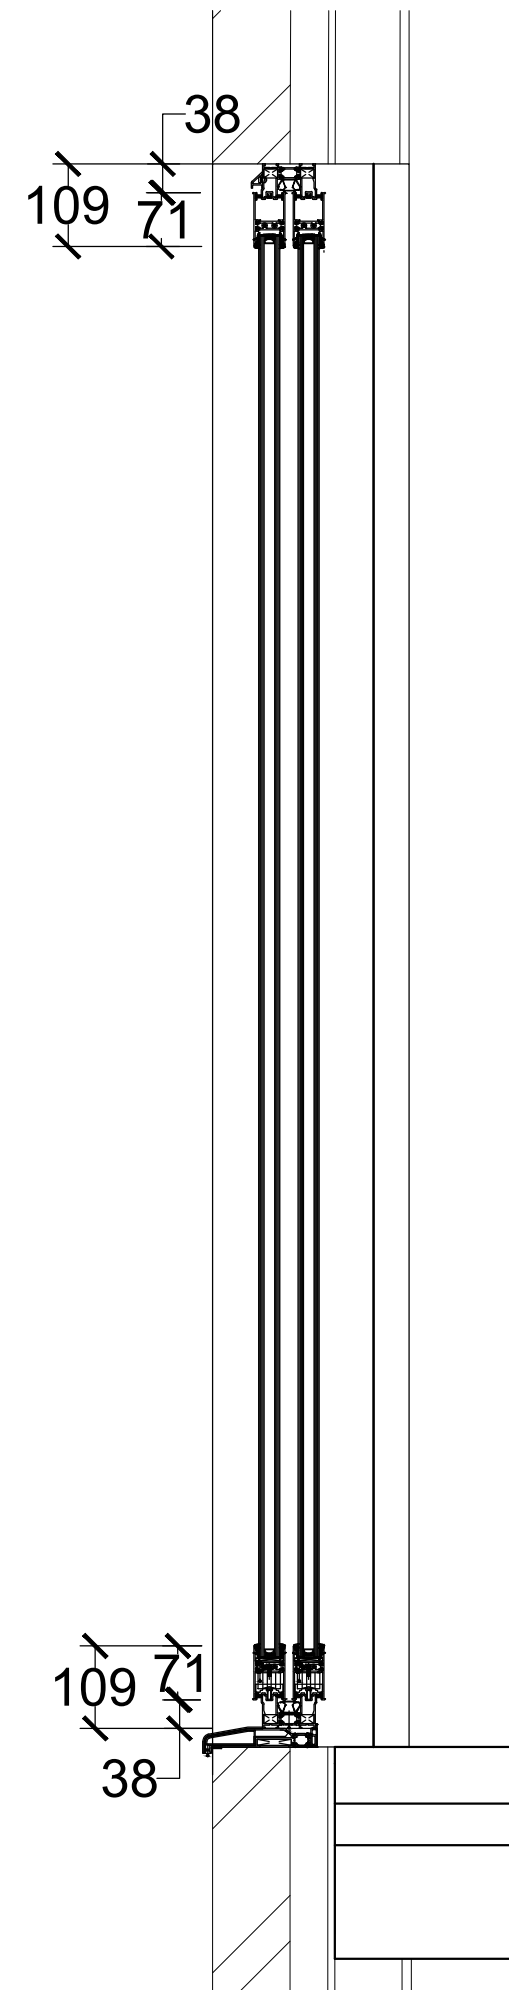

Sliding Patio Door Section

