




Elevation A

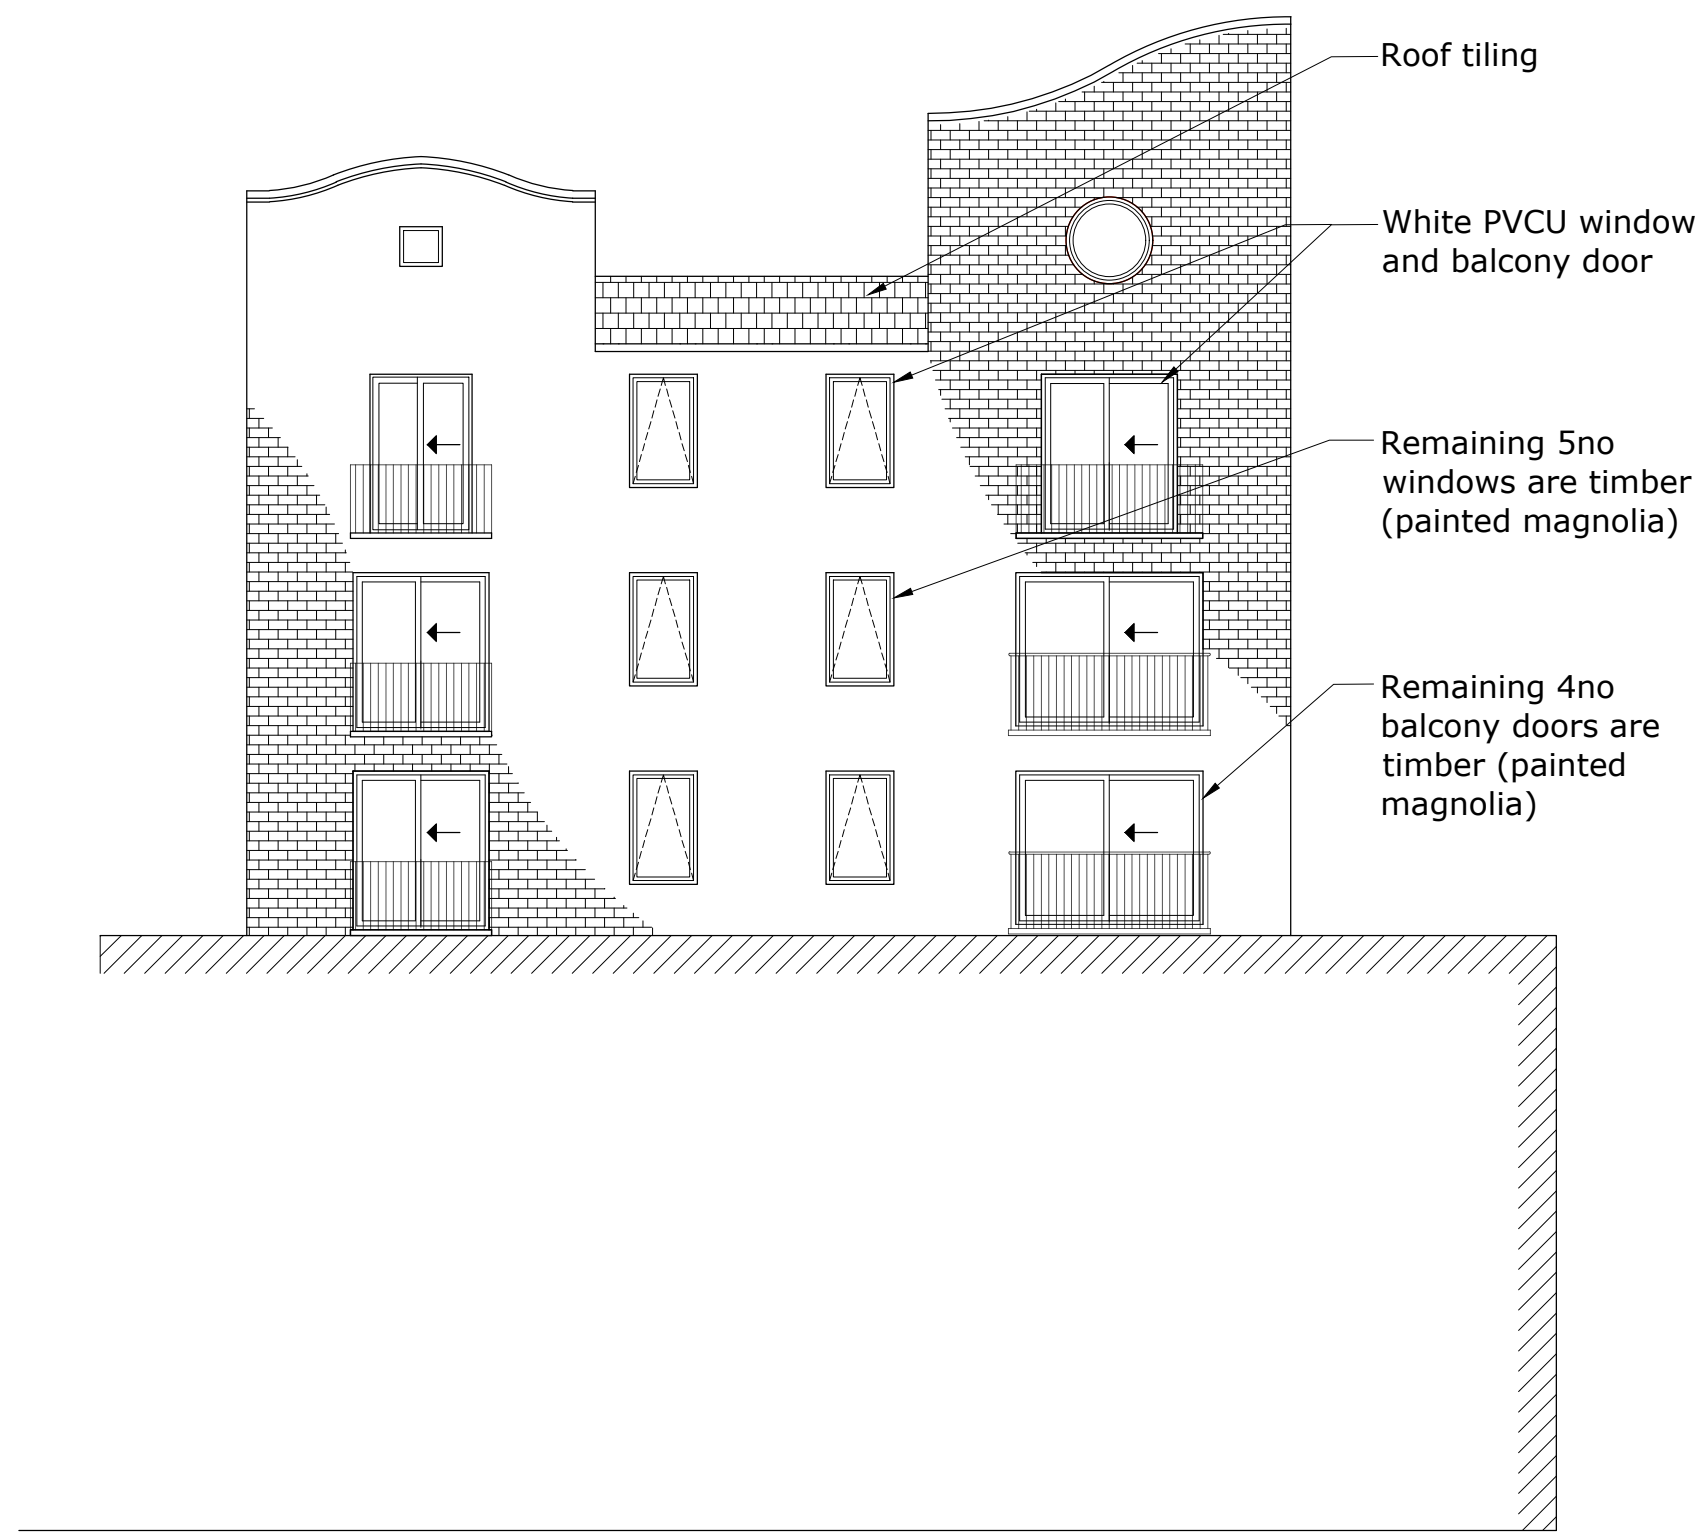


Elevation B

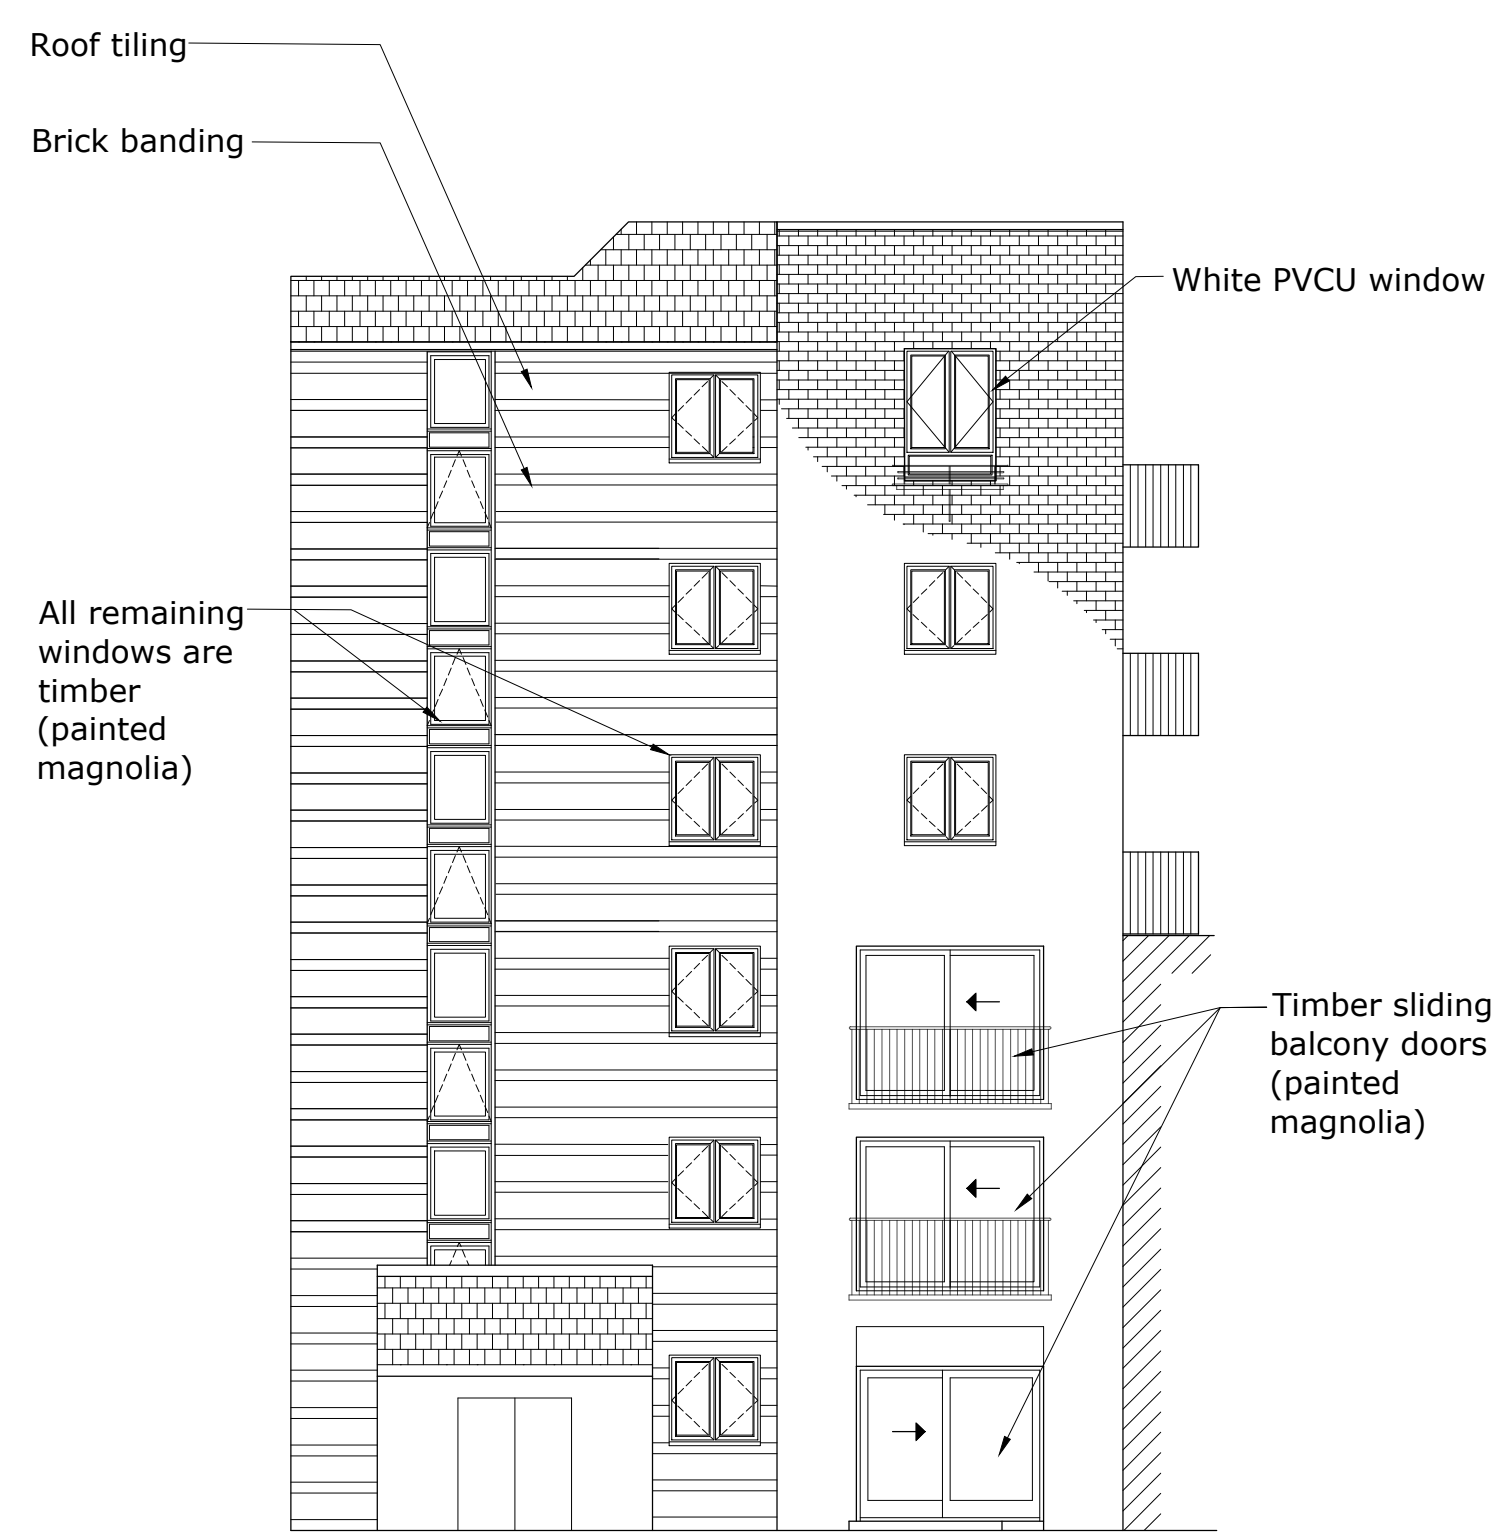


Elevation C

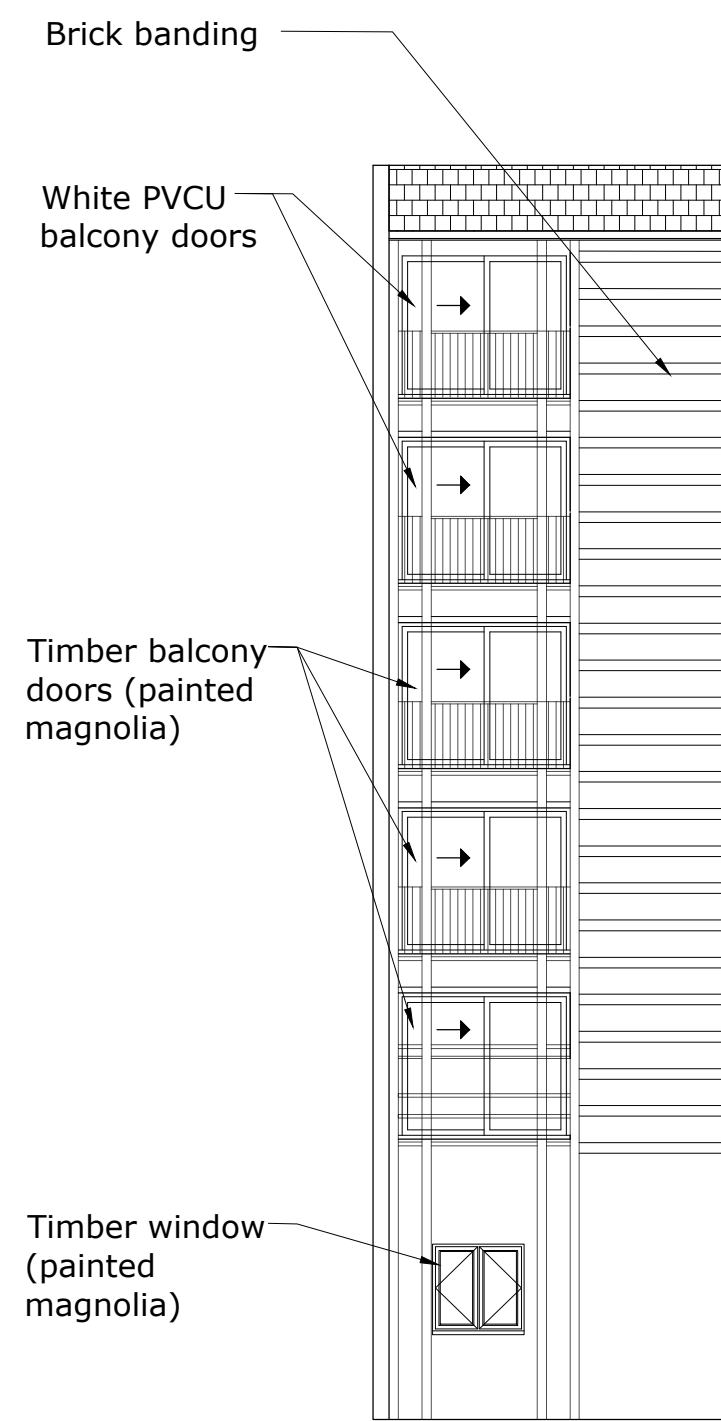


Elevation D

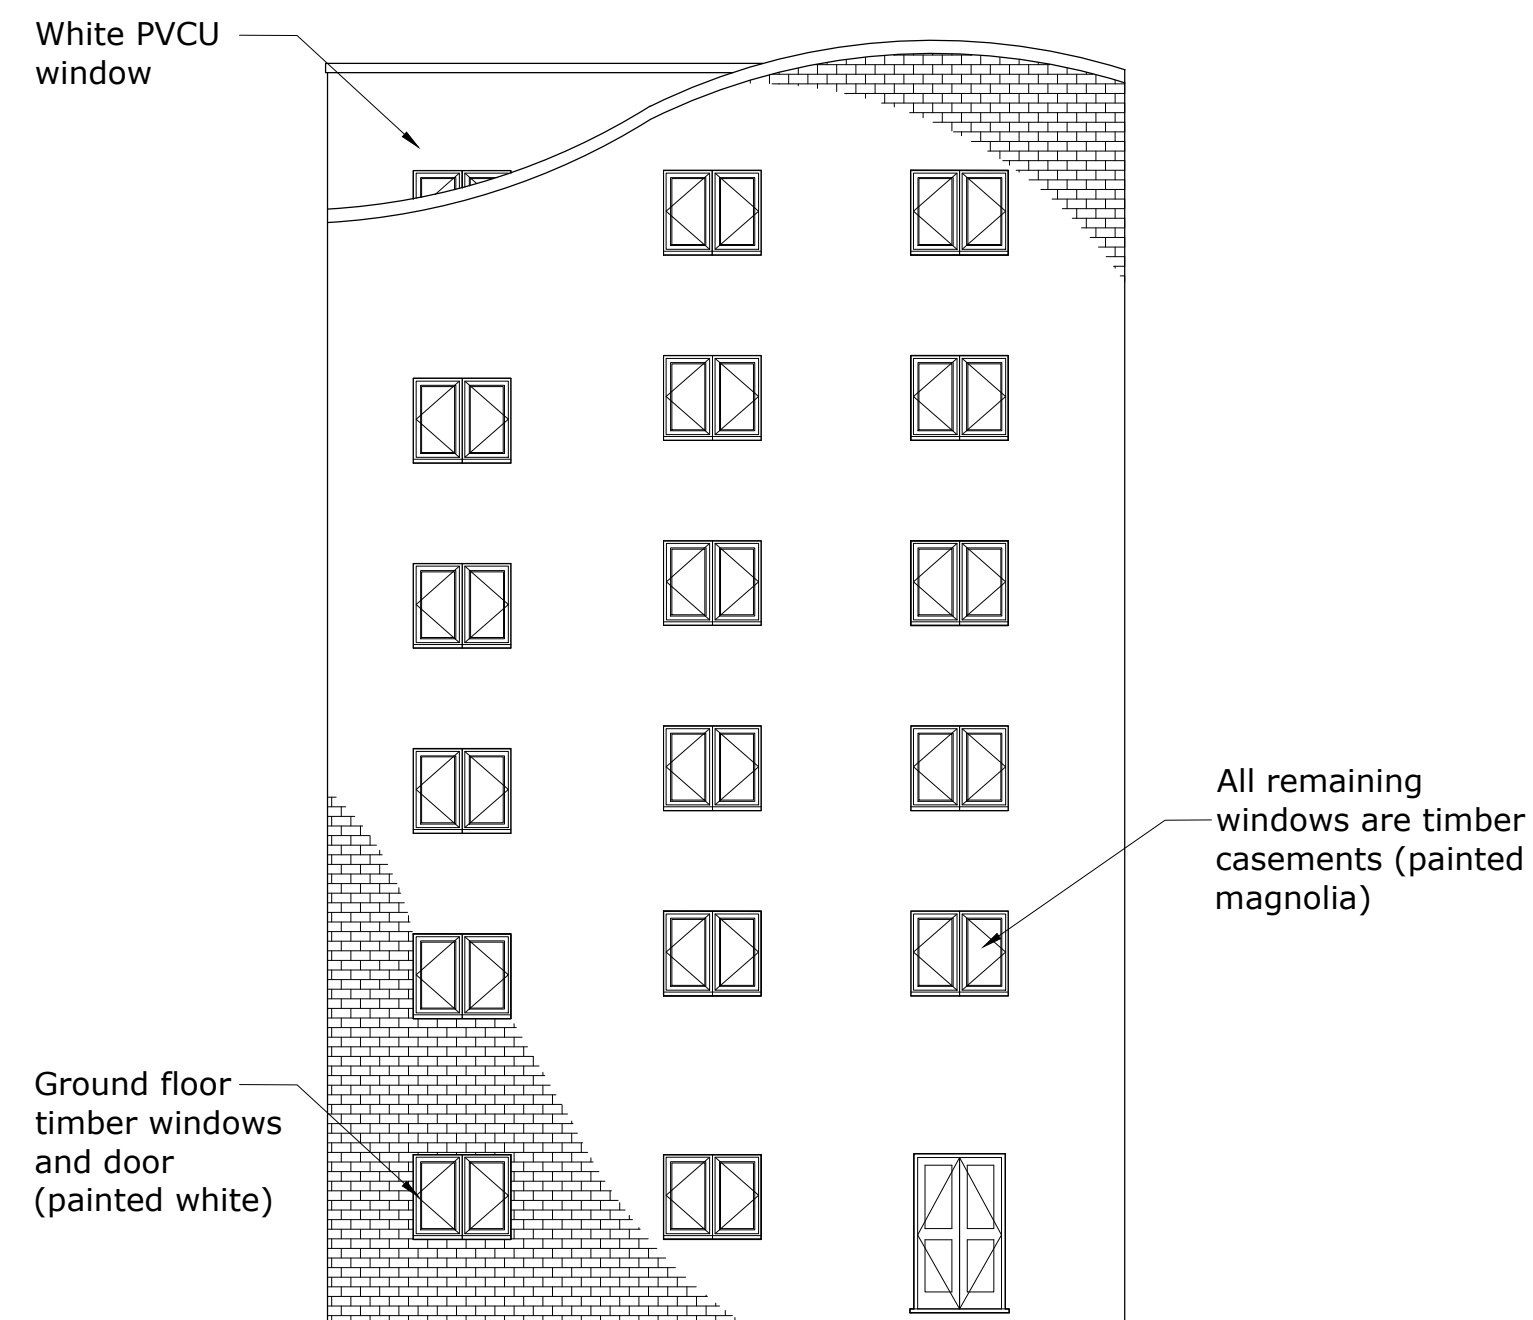

Elevation E

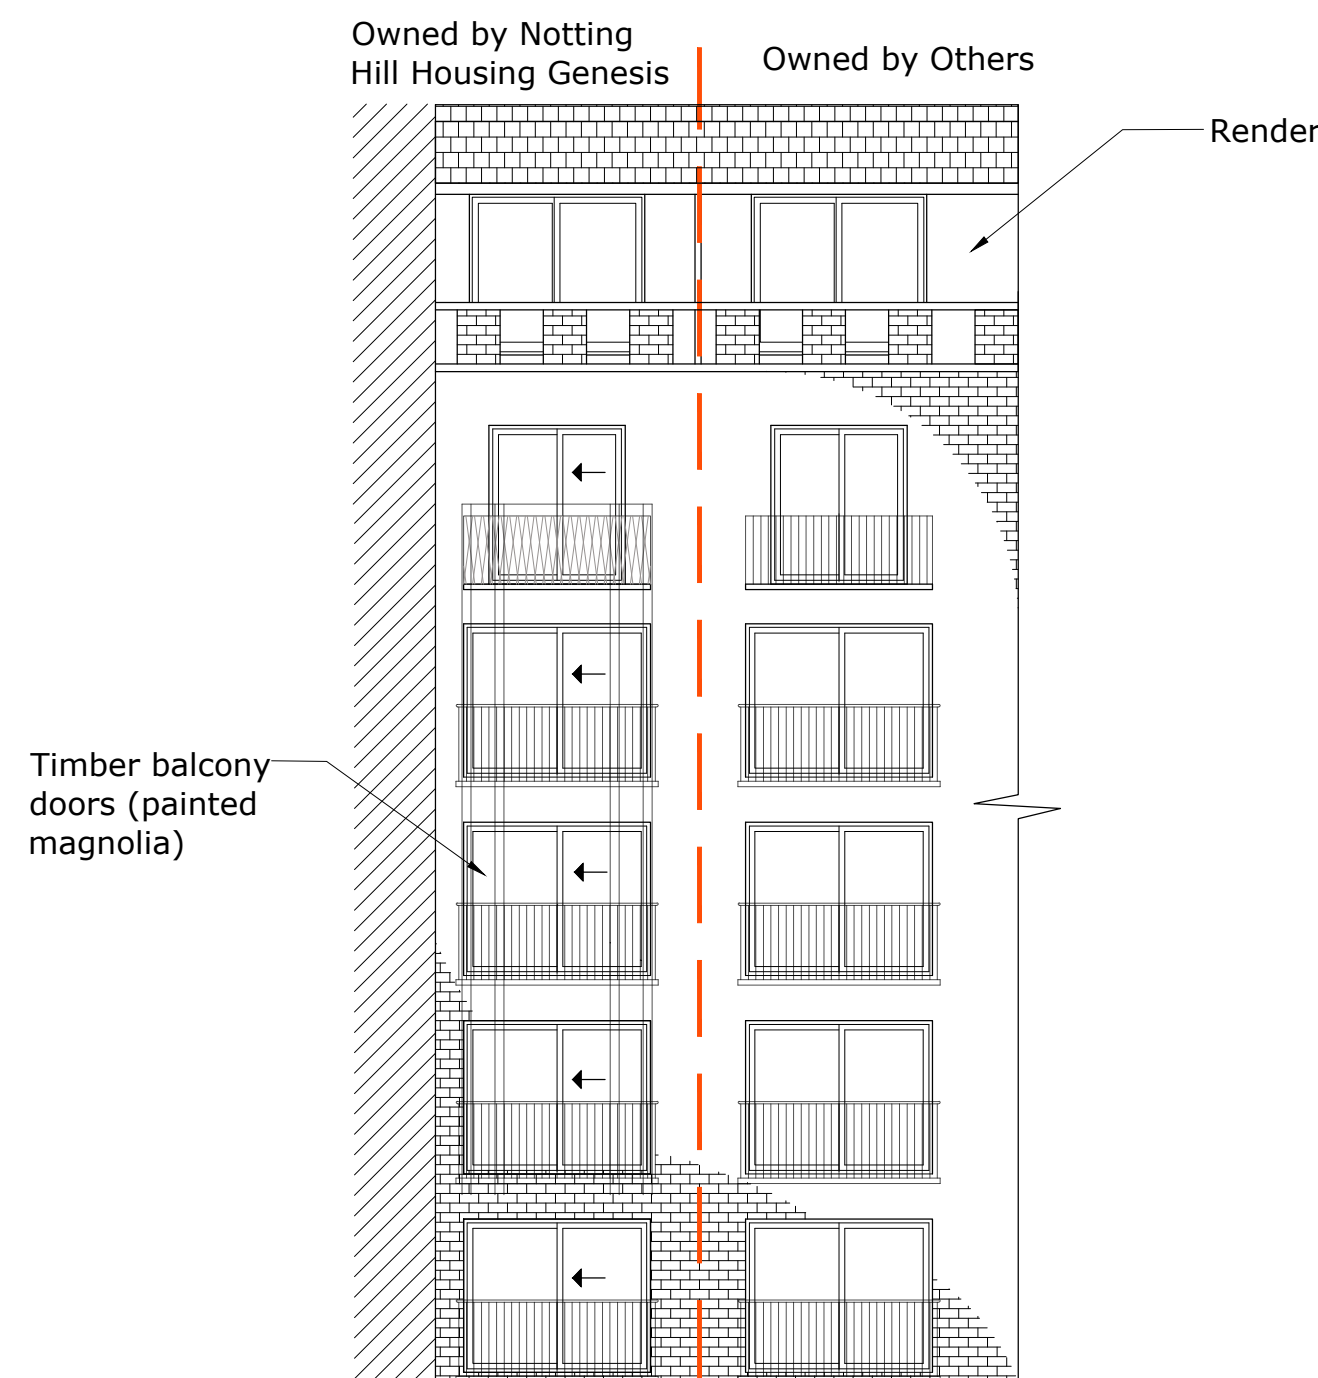

Elevation F

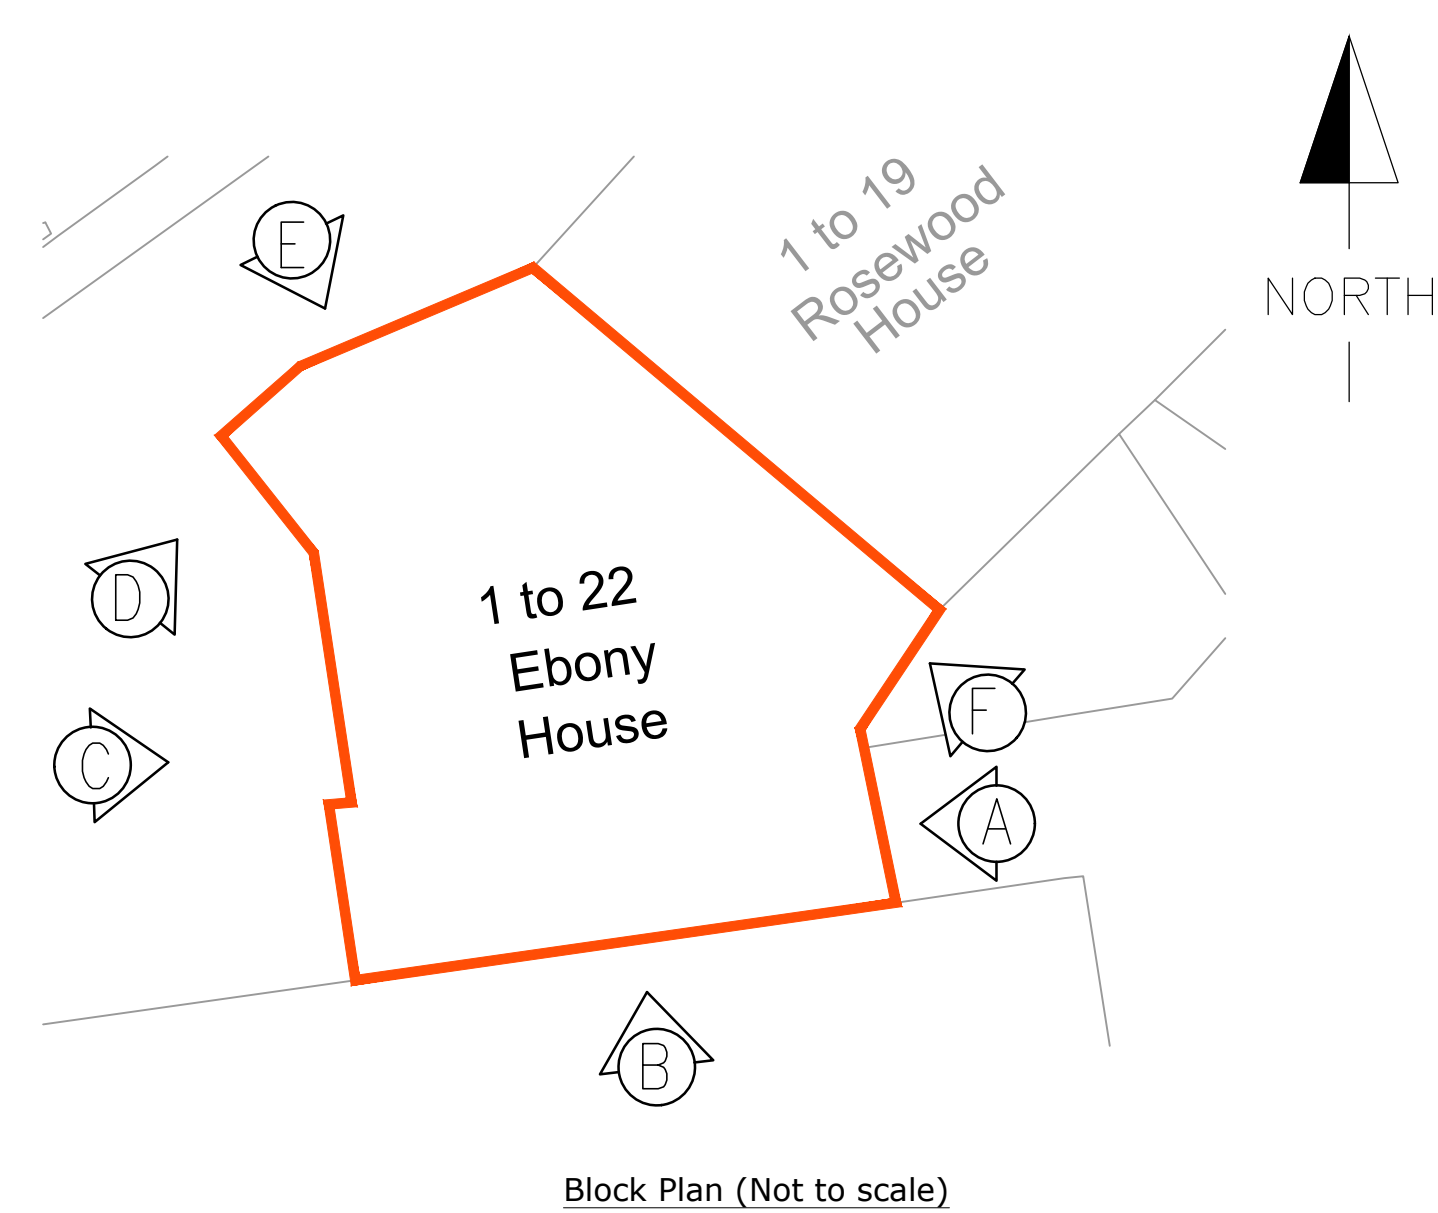

SCALE 1:100

m 0 1 2 3 4 5 6 7 8 9 10

ALL DIMENSIONS, LEVELS AND CLEARANCES TO BE CHECKED ON SITE PRIOR TO WORKS COMMENCING

THIS DRAWING SHOULD BE READ IN CONJUNCTION WITH ALL OTHER PROJECT RELATED DRAWINGS, SPECIFICATIONS AND DOCUMENTS AS PART OF A SINGLE PROJECT PACKAGE.

ANY DISCREPANCY BETWEEN THIS DRAWING, OTHER DRAWINGS FORMING PART OF THIS CONTRACT, OR THE SPECIFICATION / BILLS OF QUANTITIES MUST BE CLARIFIED BEFORE COMMENCEMENT OF ANY WORK OR ORDERING OF ANY MATERIALS.

PLEASE CONSULT THE AUTHOR OR PROJECT MANAGER SHOULD THE READER REQUIRE CLARIFICATION ON ANY PART OF THIS DRAWING.

THE COPYRIGHT OF THE DRAWING AND DESIGN IS THE PROPERTY OF THE COMPANY. THIS INFORMATION HAS BEEN ISSUED UNDER SPECIFIC TERMS FOR THIS PROJECT AND MAY ONLY BE USED AND REPRODUCED ACCORDINGLY.

NOTES

P01 23.01.20 RK BO Planning Issue

Rev Date By Chk Comment

BRINGING IDEAS TO LIFE

FRANKHAM

Frankham Consultancy Group Limited

E: enquire@frankham.com
www.frankham.com

SIDCUP OFFICE Irene House
Five Arches Business Park
Maidstone Road
Sidcup, Kent DA14 5AE
T: 020 8309 7777

OXFORD OFFICE Woolton Business Park
Beesdale Road
Woolton, Alington
Oxfordshire OX13 6FD
T: 01865 322500

LONDON OFFICE Third Floor
Baird House
15-17 St Cross Street
London EC1N 8JW
T: 020 7651 0790

STEVENAGE OFFICE Suite 206, Second Floor
Kings Court Business Centre
London Road, Stevenage
Hertfordshire SG1 2NG
T: 01438 878510

Client:

Notting Hill Genesis

Project Title:

1-22 Ebony House
Lithos Road
London
NW3 6ES

Drawing Title:

Existing Elevations

Status:

PLANNING ISSUE

Drawn By: RK
Designed By: BO
Checked By: BG
Approved By: SWL

Original Issue Date:
23/01/2020

Scale @ A1:
1:100

Job No/ File Ref
227603

Originator
FCG

Zone
EB

Level
EL

Type
DR

Discipline
B

Number
2200

Suitability
S4

Revision
P01