


Elevation A


A1 

Elevation B

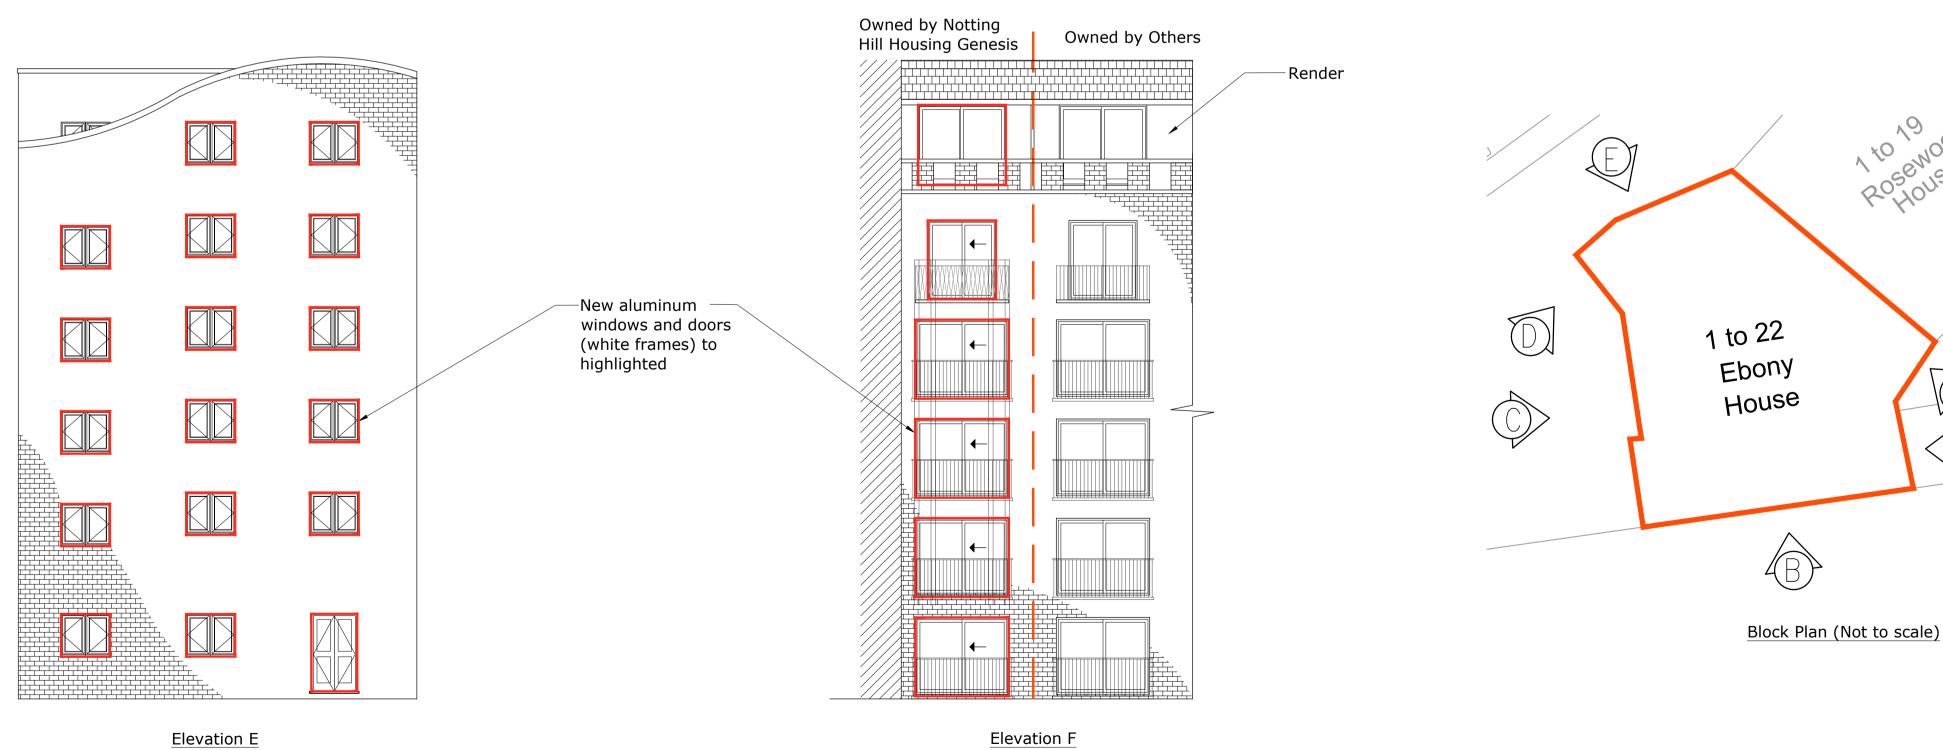

Elevation E

X:\200000\227603 - Lithos Road - Cyclical Maintenance (Proposed Window Renewal - Planning)\02-Drawings\05-Building Surv\Ebony House\01-WIP Drawings 2D\22XX-Elevations\227603-FCG-EB-EL-DR-B-2201-S1-P01.dwg

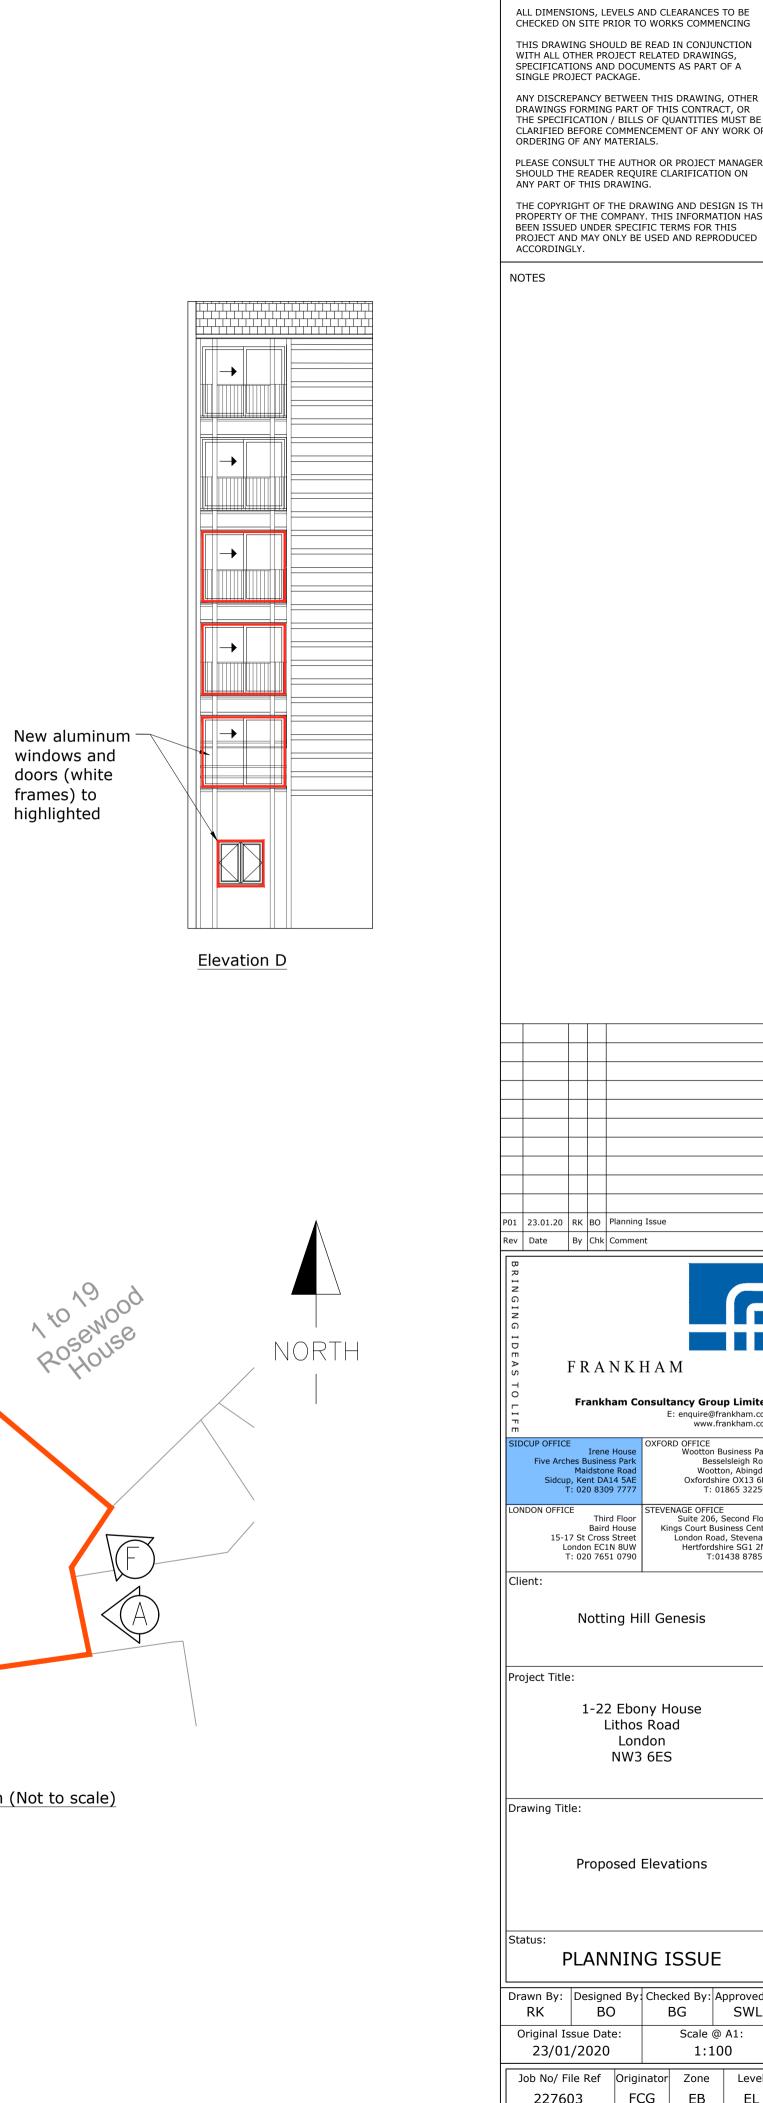

WITH ALL OTHER PROJECT RELATED DRAWINGS, SPECIFICATIONS AND DOCUMENTS AS PART OF A SINGLE PROJECT PACKAGE. ANY DISCREPANCY BETWEEN THIS DRAWING, OTHER DRAWINGS FORMING PART OF THIS CONTRACT, OR THE SPECIFICATION / BILLS OF QUANTITIES MUST BE CLARIFIED BEFORE COMMENCEMENT OF ANY WORK OR ORDERING OF ANY MATERIALS. PLEASE CONSULT THE AUTHOR OR PROJECT MANAGER SHOULD THE READER REQUIRE CLARIFICATION ON ANY PART OF THIS DRAWING. THE COPYRIGHT OF THE DRAWING AND DESIGN IS THE PROPERTY OF THE COMPANY. THIS INFORMATION HAS BEEN ISSUED UNDER SPECIFIC TERMS FOR THIS PROJECT AND MAY ONLY BE USED AND REPRODUCED ACCORDINGLY.							
P01 Rev BRINGING IDEAS TO	23.01.20 RK BO Planning Issue Date By Chk Comment						
	CUP OFFIC				E	RD OFFICE	ankham.com ankham.com
Five Arches Business Park Maidstone Road Sidcup, Kent DA14 5AE T: 020 8309 7777						Besse Wootto Oxfordshir	usiness Park Isleigh Road on, Abingdon re OX13 6FD 865 322500
LONDON OFFICE Third Floor Baird House 15-17 St Cross Street London EC1N 8UW T: 020 7651 0790 STEVENAGE OFFICE Suite 206, Second Flo Kings Court Business Cent London Road, Stevenag Hertfordshire SG1 2N T:01438 87853							iness Centre , Stevenage ire SG1 2NG
Client: Notting Hill Genesis							
Project Title: 1-22 Ebony House Lithos Road London NW3 6ES							
Drawing Title: Proposed Elevations							
Status: PLANNING ISSUE							
Drawn By: Designed By: Checked By: Approved By: RK BO BG SWL							
Original Issue Date: Scale @ A1: 23/01/2020 1:100							
	ob No/ I 2276	603		FC	nator CG	EB	Level EL
'	Type DR		pline 3		nber 01	Suitability S4	Revision P01

23/01/2020 16:14:50