

ALL DIMENSIONS, LEVELS AND CLEARANCES TO BE CHECKED ON SITE PRIOR TO WORKS COMMENCING


THIS DRAWING SHOULD BE READ IN CONJUNCTION WITH ALL OTHER PROJECT RELATED DRAWINGS, SPECIFICATIONS AND DOCUMENTS AS PART OF A SINGLE PROJECT PACKAGE.

ANY DISCREPANCY BETWEEN THIS DRAWING, OTHER DRAWINGS FORMING PART OF THIS CONTRACT, OR THE SPECIFICATION / BILLS OF QUANTITIES MUST BE CLARIFIED BEFORE COMMENCEMENT OF ANY WORK OR ORDERING OF ANY MATERIALS.


PLEASE CONSULT THE AUTHOR OR PROJECT MANAGER SHOULD THE READER REQUIRE CLARIFICATION ON ANY PART OF THIS DRAWING.

THE COPYRIGHT OF THE DRAWING AND DESIGN IS THE PROPERTY OF THE COMPANY. THIS INFORMATION HAS BEEN ISSUED UNDER SPECIFIC TERMS FOR THIS PROJECT AND MAY ONLY BE USED AND REPRODUCED ACCORDINGLY.


NOTES

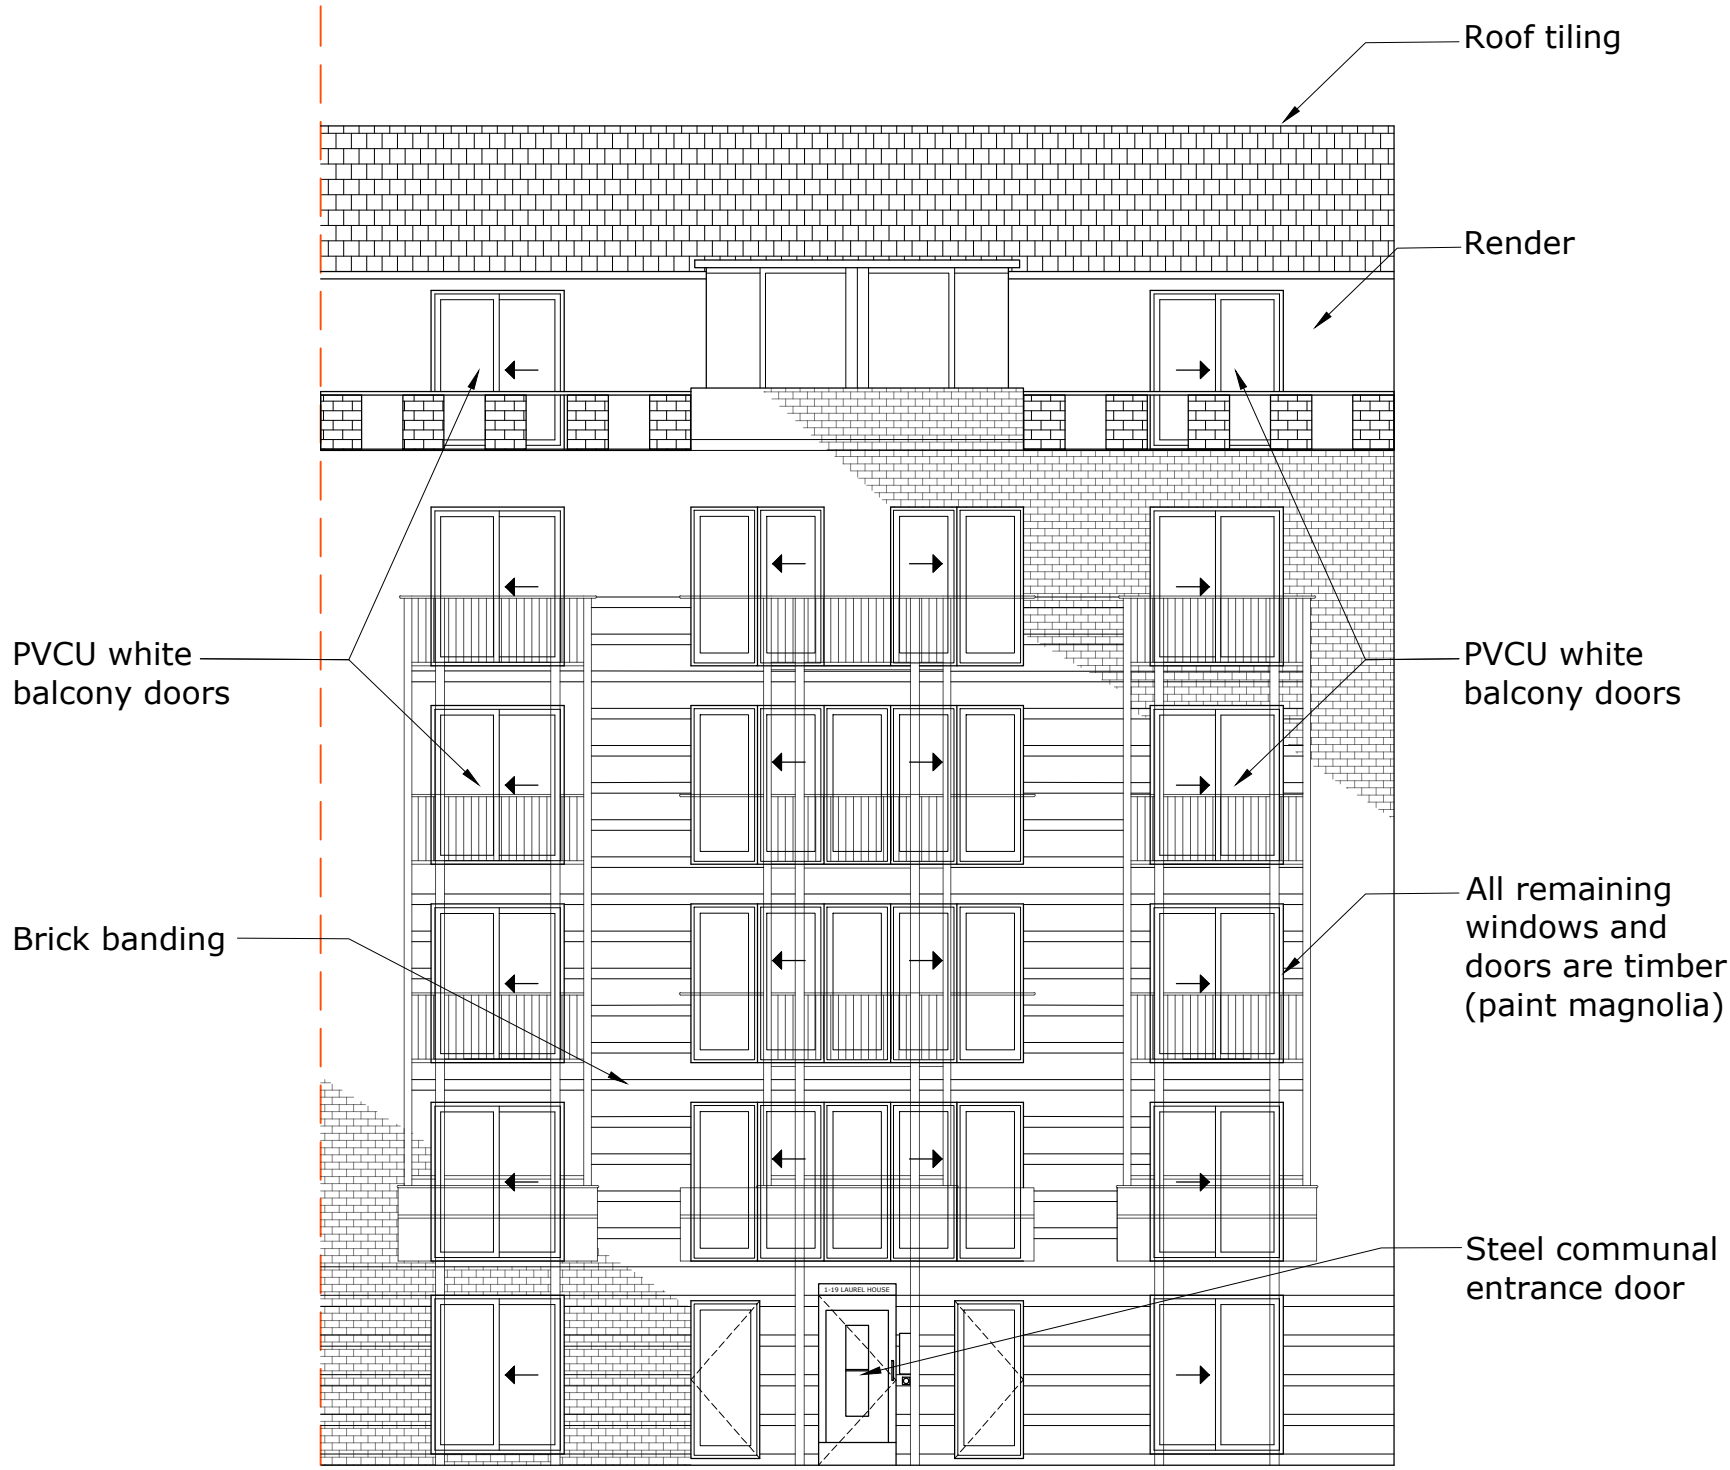


Elevation A

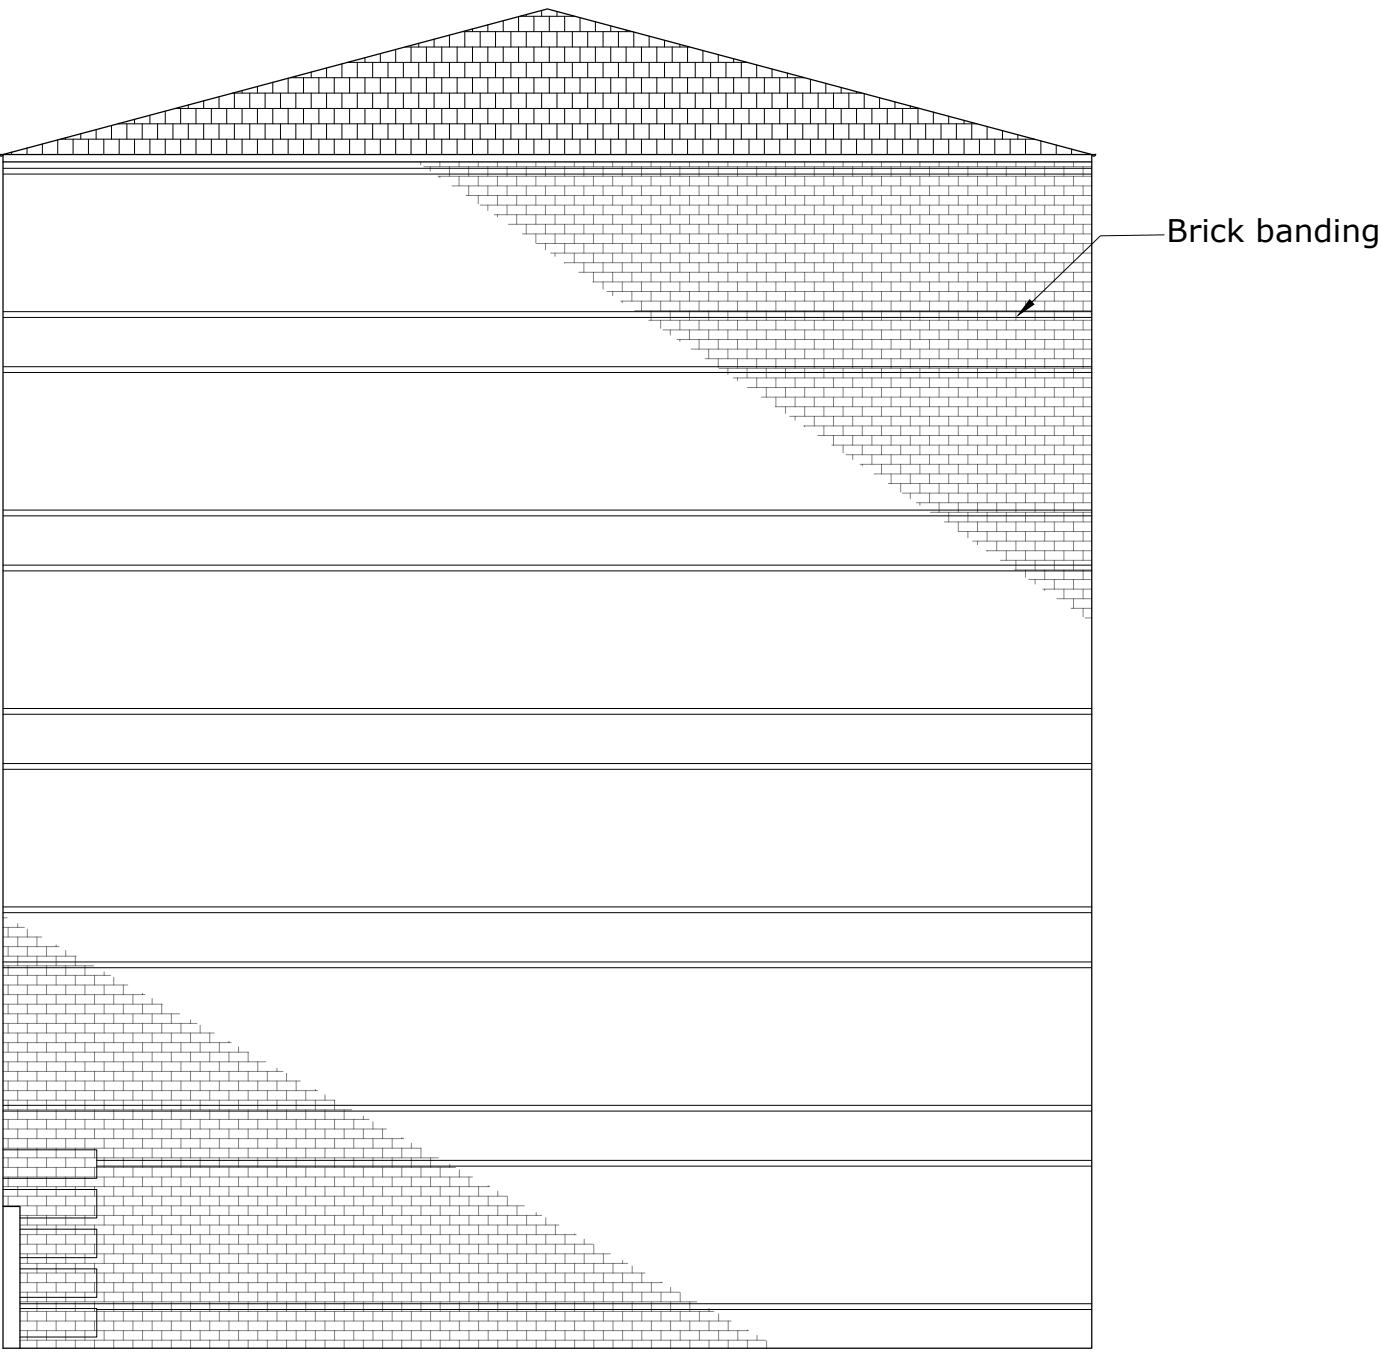



Elevation B

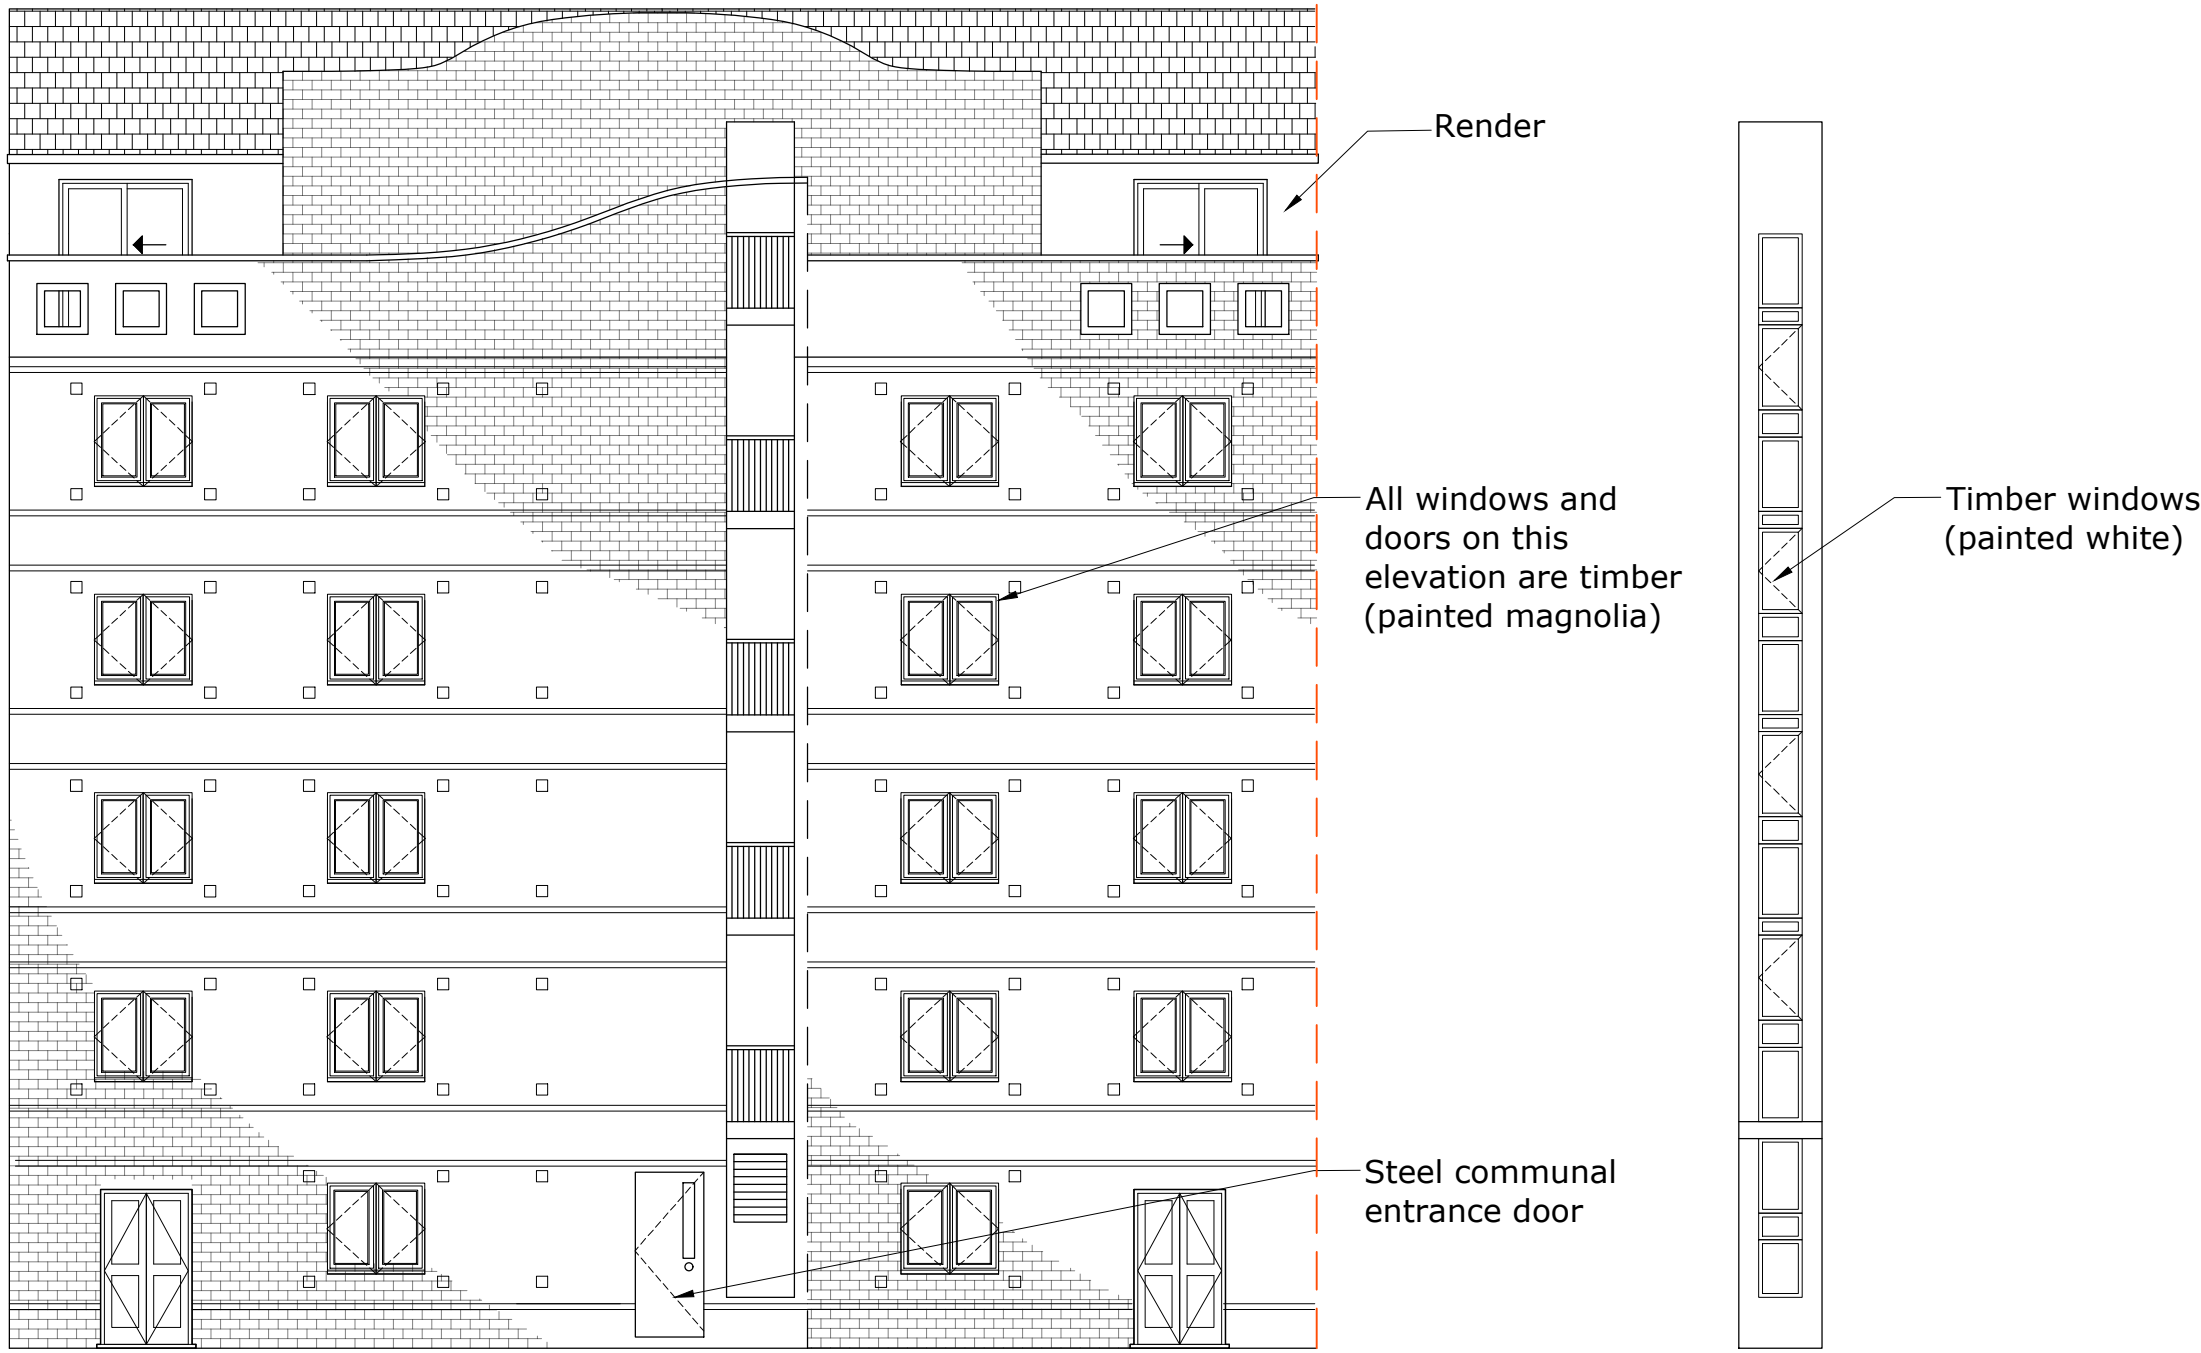


Elevation C

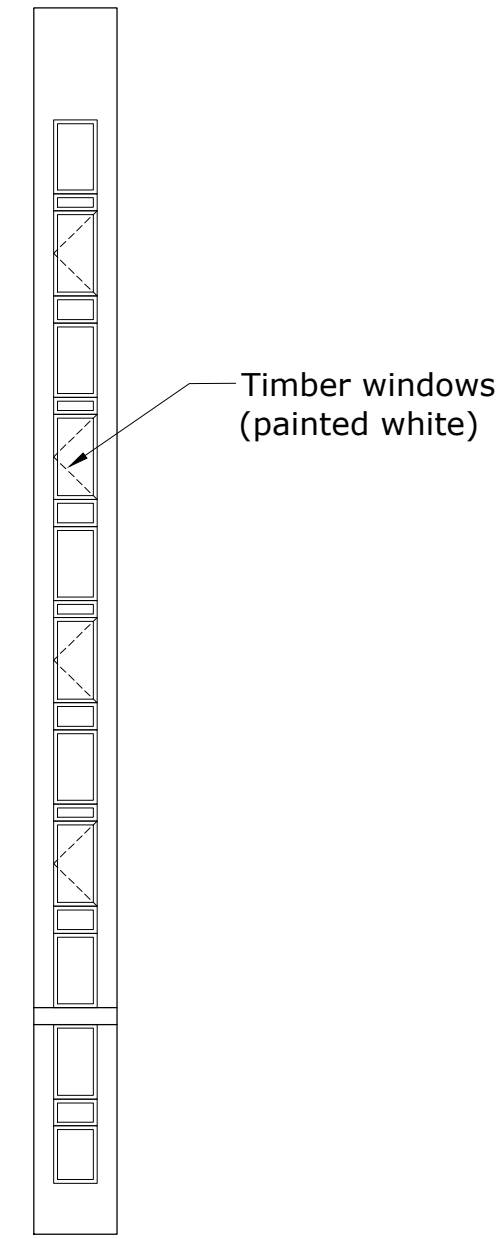

Elevation D

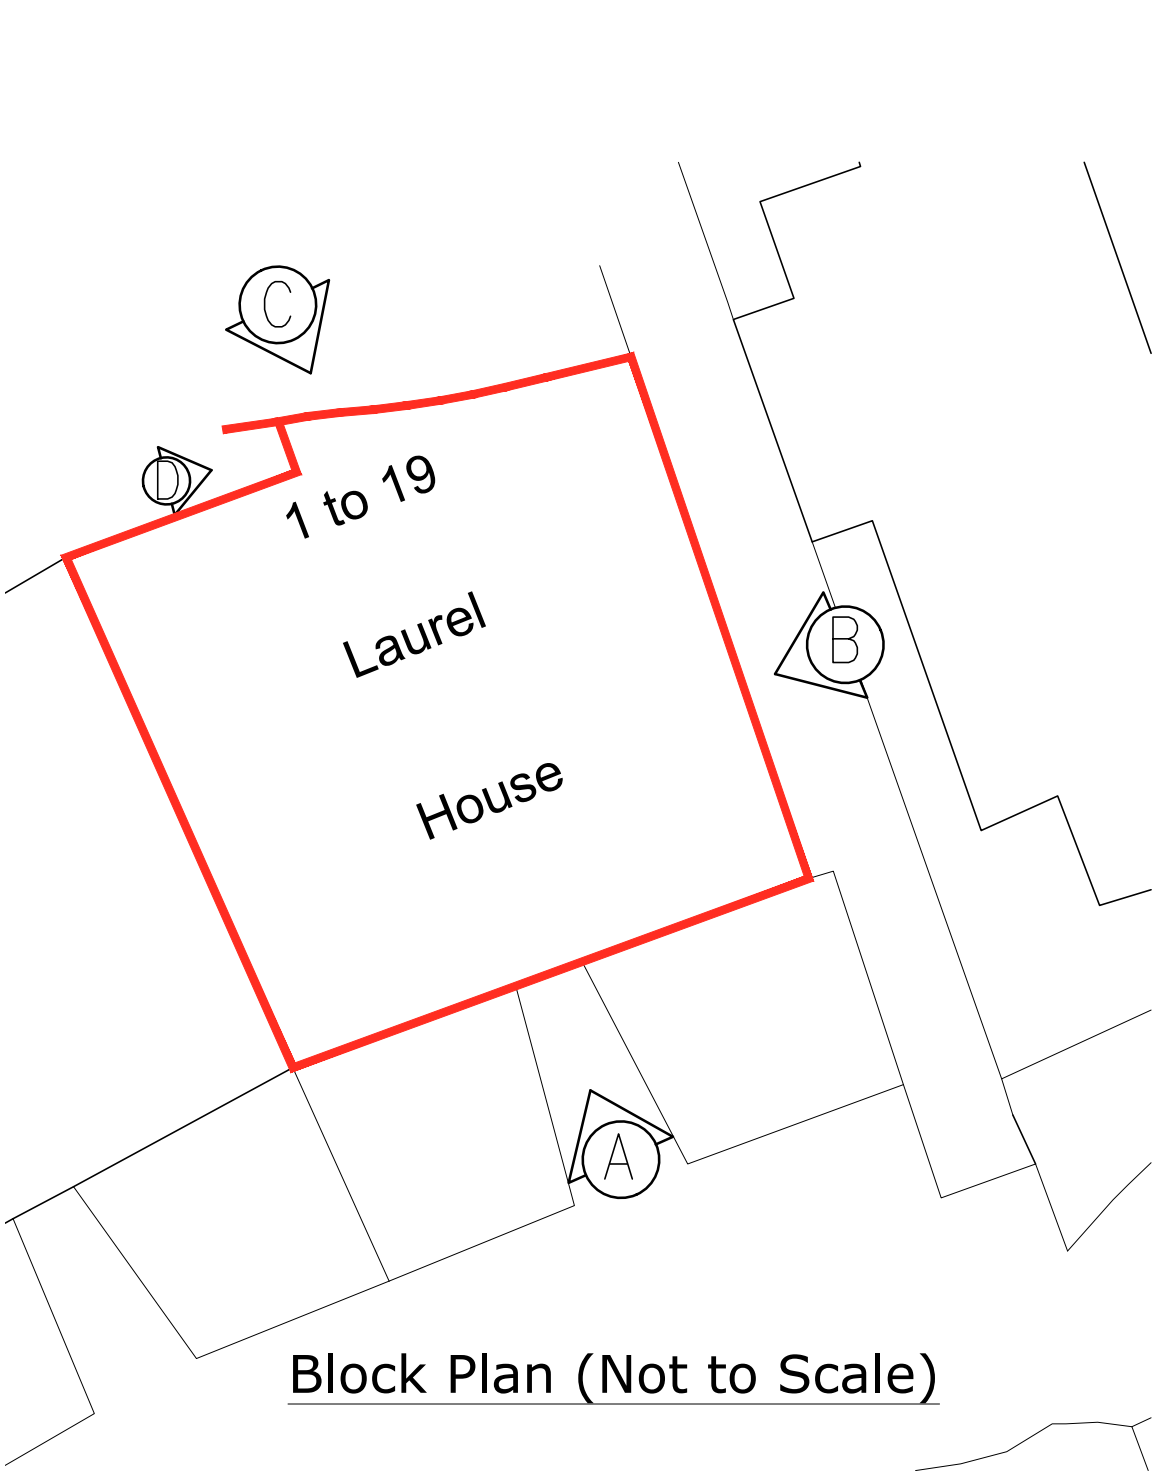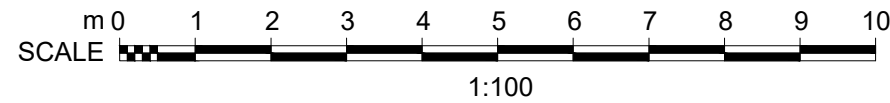

BRINGING IDEAS TO LIFE



FRANKHAM

Frankham Consultancy Group Limited

E: [enquire@frankham.com](mailto:enquire@frankham.com)  
www.frankham.com

SIDCUP OFFICE	Irene House Five Arches Business Park Maidstone Road Sidcup, Kent DA14 5AE T: 020 8309 7777	OXFORD OFFICE	Woodton Business Park Besselsleigh Road Woodton, Abingdon Oxfordshire OX13 6FD T: 01865 322500
LONDON OFFICE	Third Floor Baird House 15-17 St Cross Street London EC1N 8JW T: 020 7651 0790	STEVENAGE OFFICE	Suite 206, Second Floor Kings Court Business Centre London Road, Stevenage Hertfordshire SG1 2NG T: 01438 878511

Client:

Notting Hill Genesis

Project Title:

Laurel House  
Lithos Road  
London  
NW3 6ES

Drawing Title:

Existing Elevations

Status:

PLANNING ISSUE

Drawn By:	Designed By:	Checked By:	Approved By:
SEJ	BO	BG	JM

Original Issue Date:	Scale @ A1:
23/01/2020	1:100

Job No/ File Ref	Originator	Zone	Level	
227603	FCG	LA	EL	
Type	Discipline	Number	Suitability	Revision
DR	B	2200	S4	P01