


ALL DIMENSIONS, LEVELS AND CLEARANCES TO BE CHECKED ON SITE PRIOR TO WORKS COMMENCING

THIS DRAWING SHOULD BE READ IN CONJUNCTION WITH ALL OTHER PROJECT RELATED DRAWINGS, SPECIFICATIONS AND DOCUMENTS AS PART OF A SINGLE PROJECT PACKAGE.


ANY DISCREPANCY BETWEEN THIS DRAWING, OTHER DRAWINGS FORMING PART OF THIS CONTRACT, OR THE SPECIFICATION / BILLS OF QUANTITIES MUST BE CLARIFIED BEFORE COMMENCEMENT OF ANY WORK OR ORDERING OF ANY MATERIALS.

PLEASE CONSULT THE AUTHOR OR PROJECT MANAGER SHOULD THE READER REQUIRE CLARIFICATION ON ANY PART OF THIS DRAWING.


THE COPYRIGHT OF THE DRAWING AND DESIGN IS THE PROPERTY OF THE COMPANY. THIS INFORMATION HAS BEEN ISSUED UNDER SPECIFIC TERMS FOR THIS PROJECT AND MAY ONLY BE USED AND REPRODUCED ACCORDINGLY.

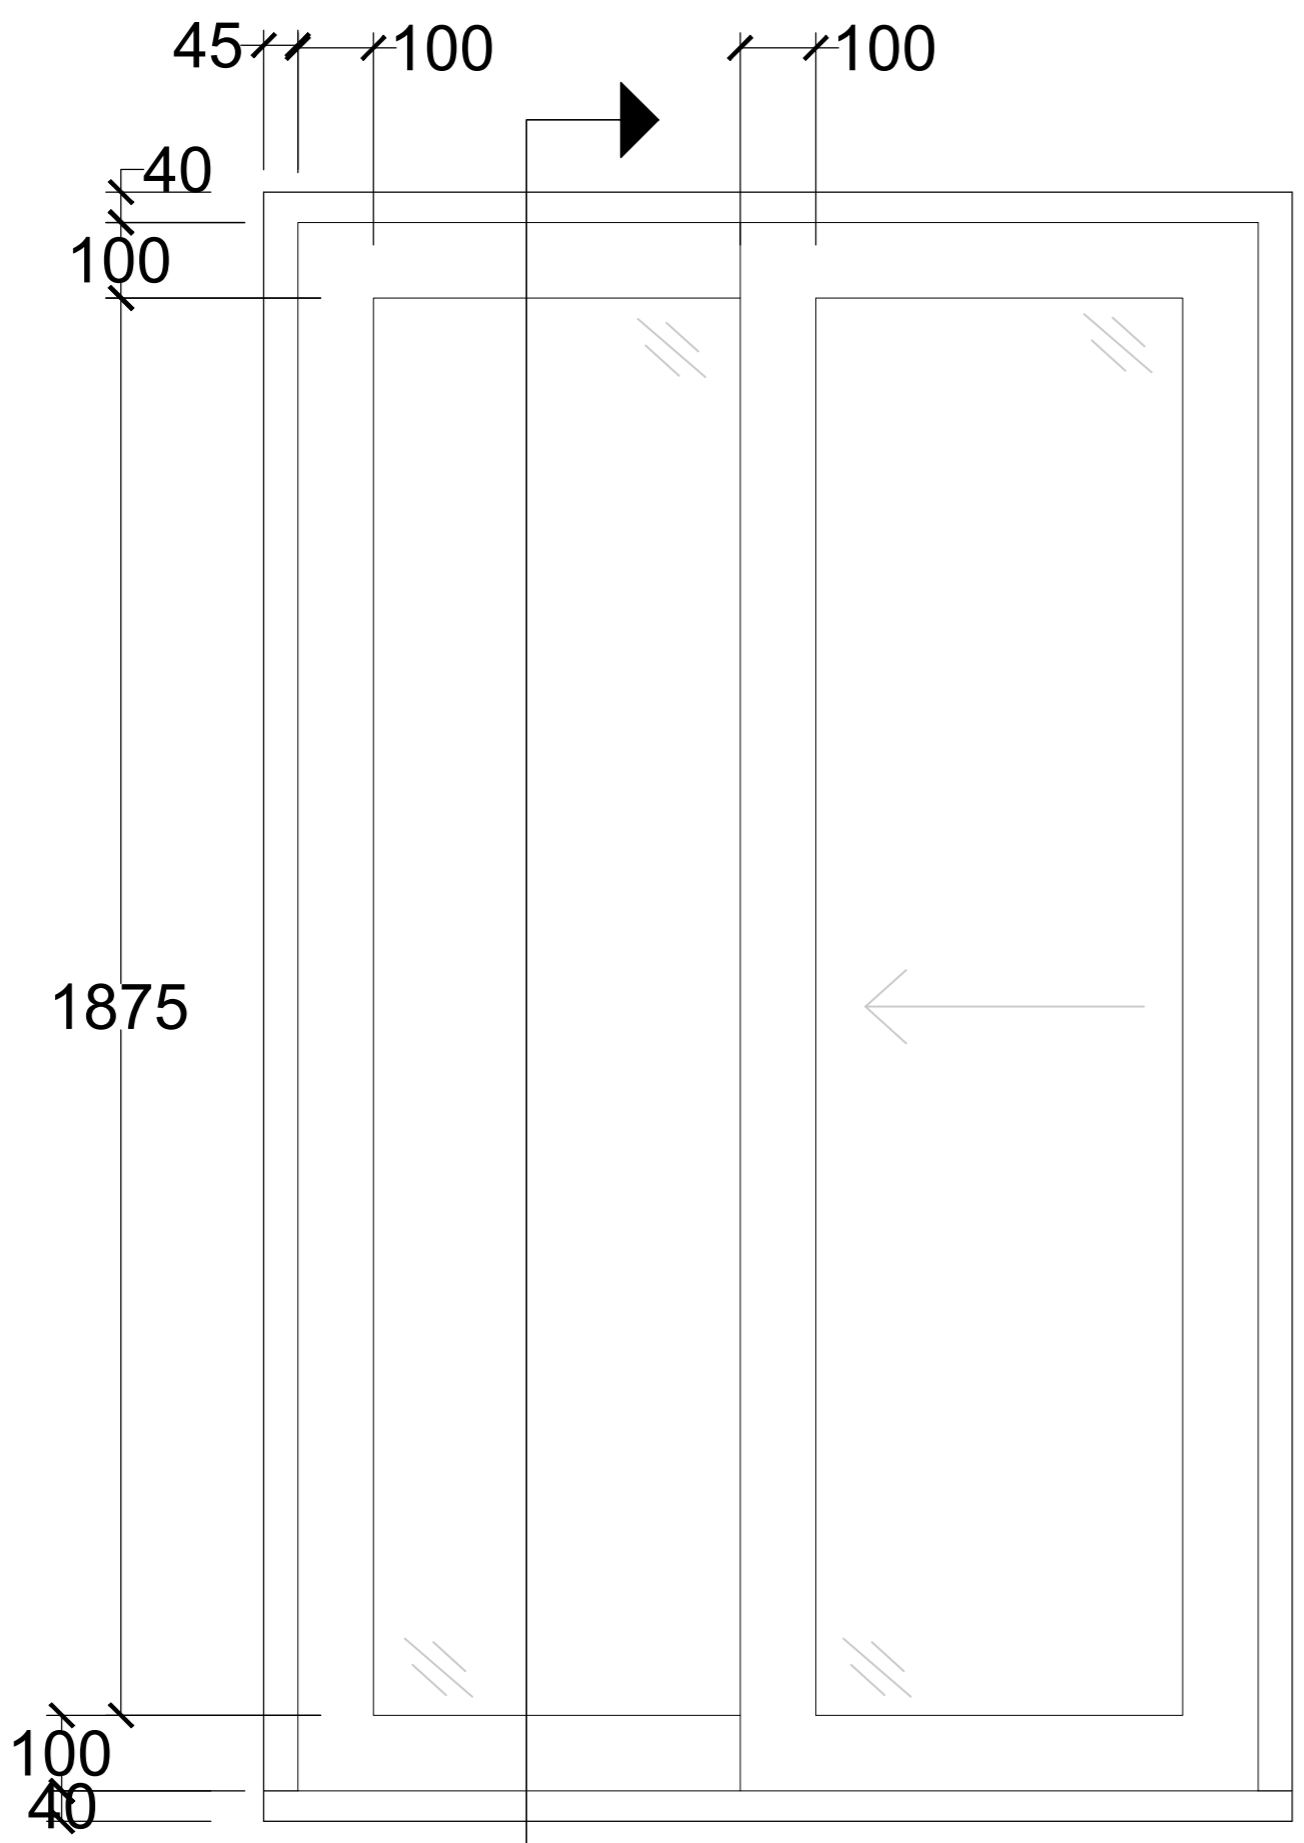

Door Elevation

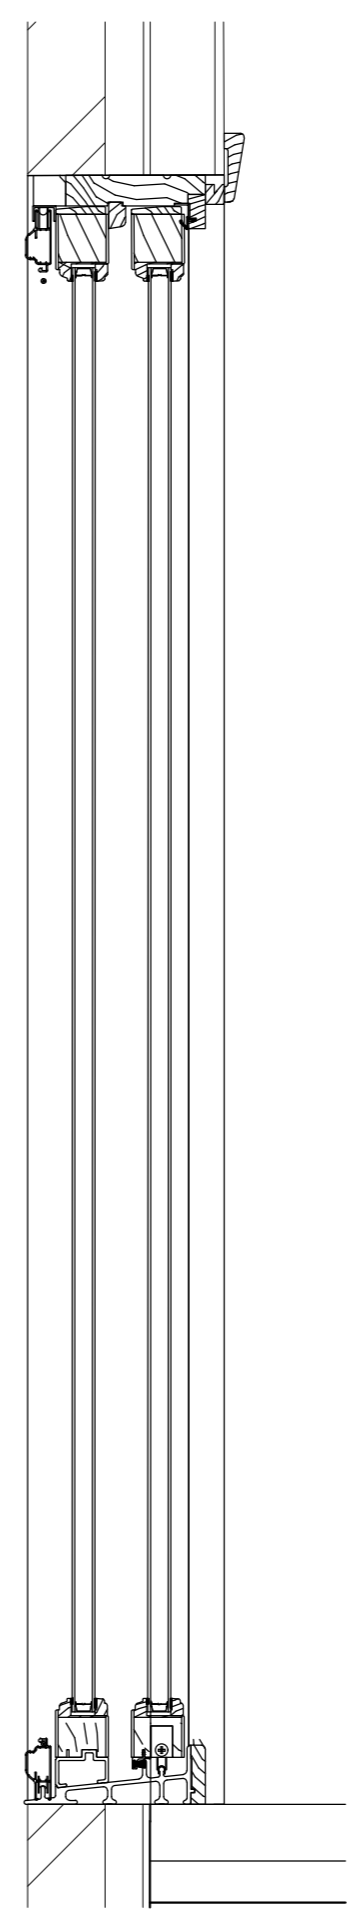


Door Section

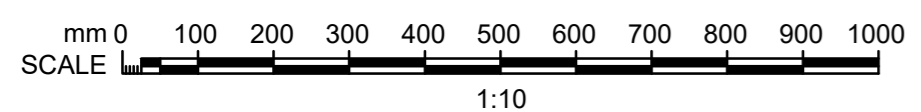

NOTES

Rev	Date	By	Chk	Apr	Comment
P01	23.01.20	RK	BO	BG	Planning Issue

BRINGING IDEAS TO LIFE



FRANKHAM
Frankham Consultancy Group Limited
E: enquire@frankham.com
www.frankham.com

<p>SIDCUP OFFICE Irene House Five Arches Business Park Maldstone Road Maldstone, Kent DA14 5AE T: 020 8309 7777</p>	<p>OXFORD OFFICE Wootton Business Park Besselsleigh Road Wootton, Abingdon Oxfordshire OX13 6FD T: 01865 322500</p>
<p>LONDON OFFICE Third Floor Baird House 15-17 St Cross Street London EC1N 8UW T: 020 7651 0790</p>	<p>STEVENAGE OFFICE Suite 237, Second Floor Kings Court Business Centre London Road, Stevenage Hertfordshire SG1 2NG T: 020 3714 7063</p>

Client: **Notting Hill Genesis**

Project Title: **Lithos Road Blocks**

Drawing Title: **Typical Existing Patio Door Elevation & Section**

Status: **PLANNING ISSUE**

Drawn By:	Designed By:	Checked By:	Approved By:
RK	BO	BG	SWL
Original Issue Date: 23/01/2020		Scale @ A2: 1:10	
Job No/ File Ref	Originator	Zone	Level
227603	FCG	ZZ	DE
Type	Discipline	Number	Suitability
DR	B	2402	S4
			Revision
			P01