

ALL DIMENSIONS, LEVELS AND CLEARANCES TO BE CHECKED ON SITE PRIOR TO WORKS COMMENCING


THIS DRAWING SHOULD BE READ IN CONJUNCTION WITH ALL OTHER PROJECT RELATED DRAWINGS, SPECIFICATIONS AND DOCUMENTS AS PART OF A SINGLE PROJECT PACKAGE.

ANY DISCREPANCY BETWEEN THIS DRAWING, OTHER DRAWINGS FORMING PART OF THIS CONTRACT, OR THE SPECIFICATION / BILLS OF QUANTITIES MUST BE CLARIFIED BEFORE COMMENCEMENT OF ANY WORK OR ORDERING OF ANY MATERIALS.

PLEASE CONSULT THE AUTHOR OR PROJECT MANAGER SHOULD THE READER REQUIRE CLARIFICATION ON ANY PART OF THIS DRAWING.

THE COPYRIGHT OF THE DRAWING AND DESIGN IS THE PROPERTY OF THE COMPANY. THIS INFORMATION HAS BEEN ISSUED UNDER SPECIFIC TERMS FOR THIS PROJECT AND MAY ONLY BE USED AND REPRODUCED ACCORDINGLY.

NOTES

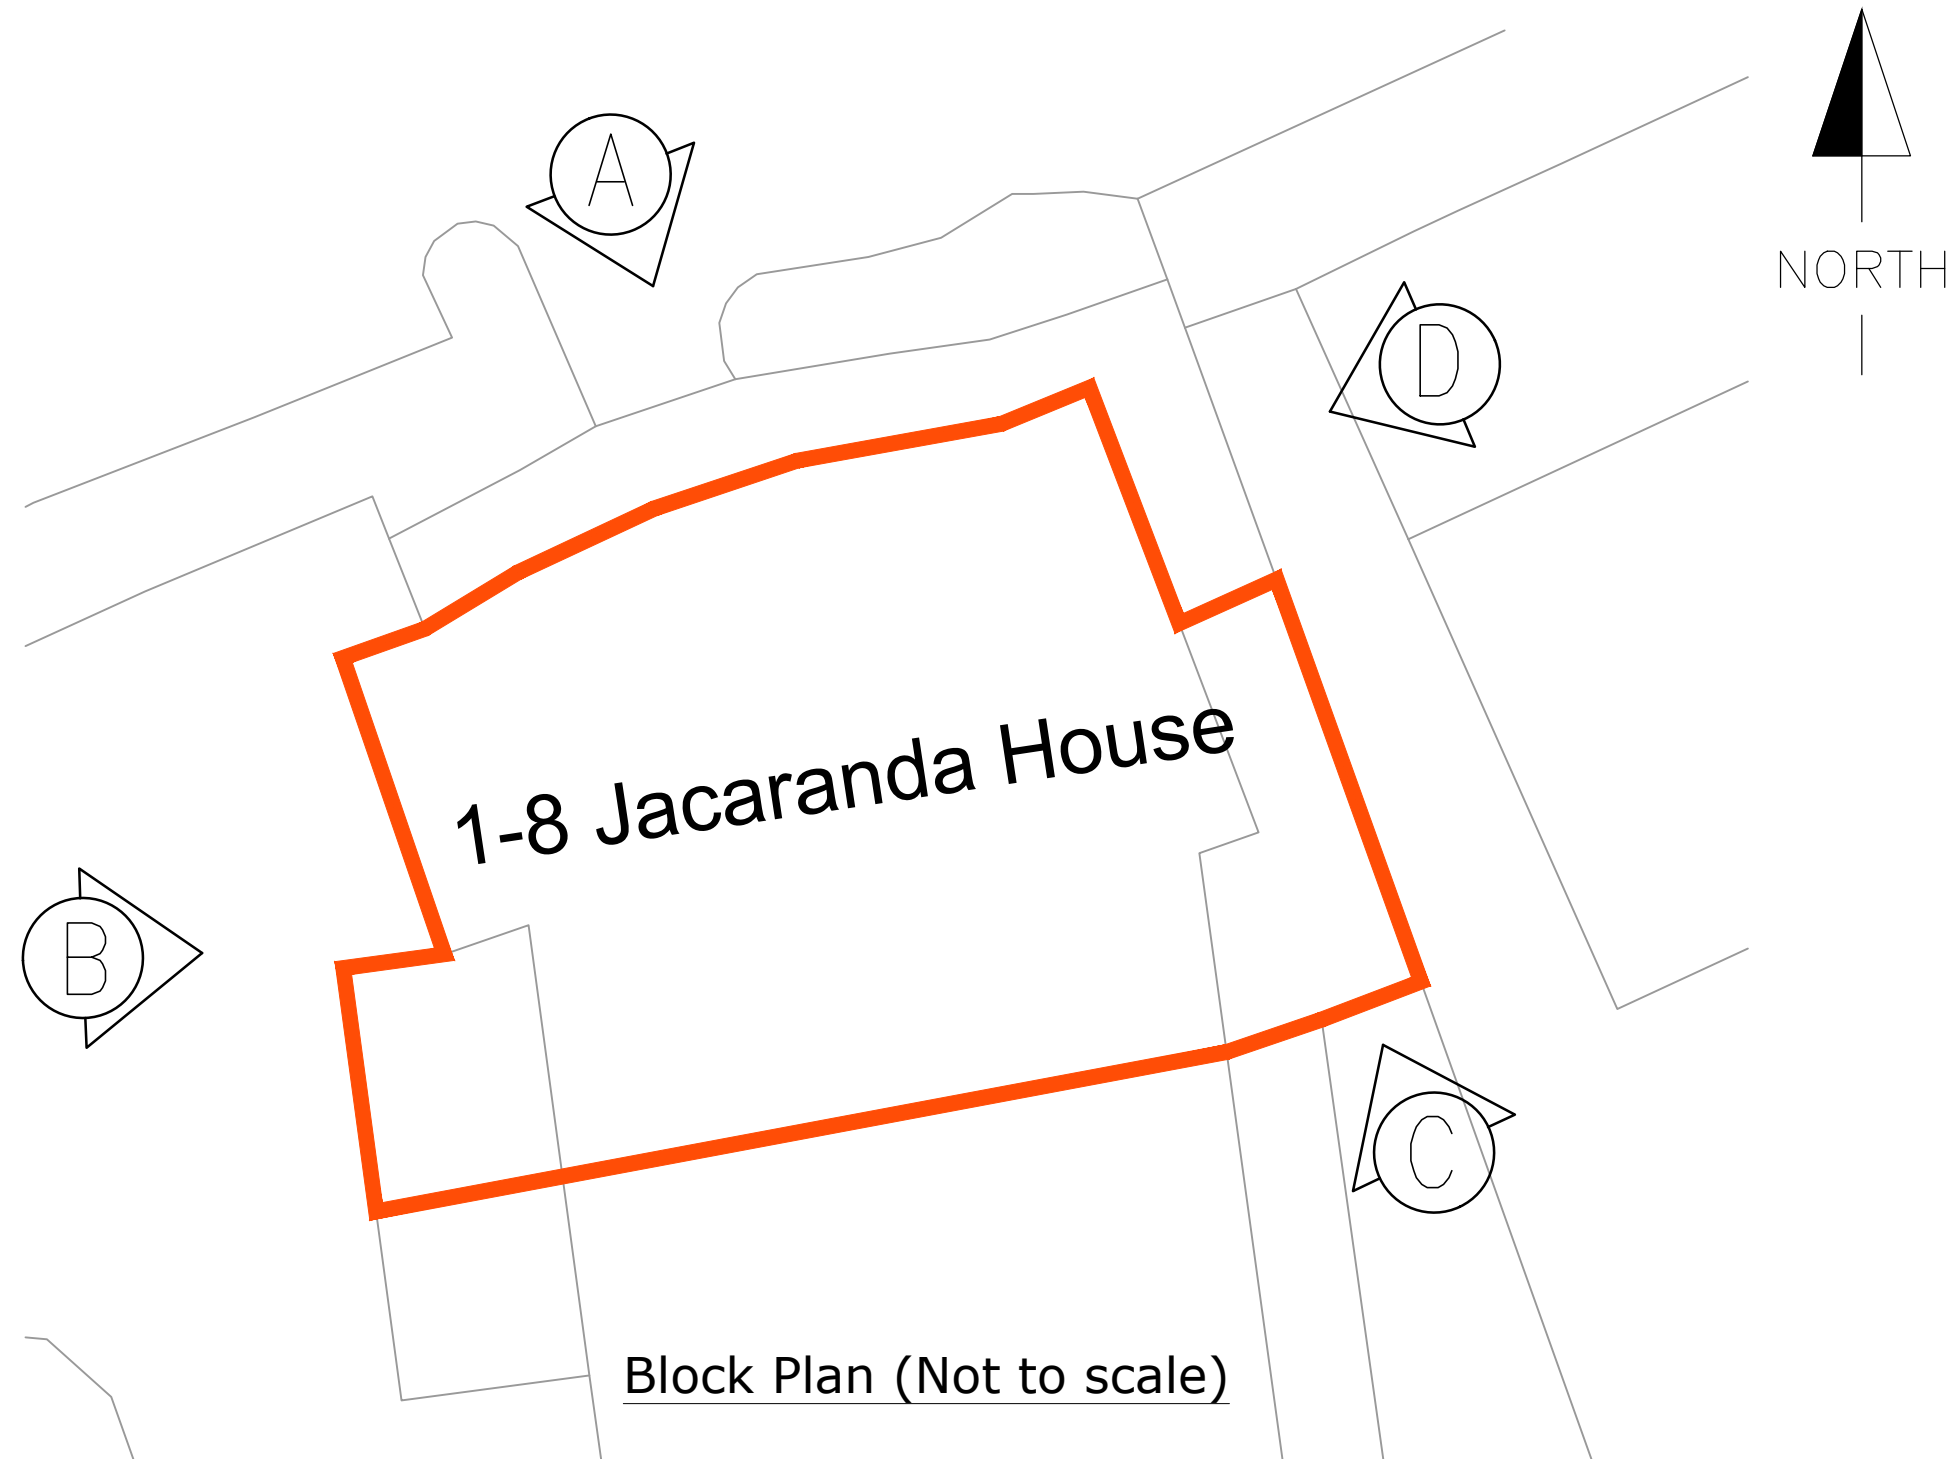

P01 23.01.20 RK BO Planning Issue

Rev Date By Chk Comment

BRINGING IDEAS TO LIFE		
	FRANKHAM	
	Frankham Consultancy Group Limited	
	E: enquire@frankham.com www.frankham.com	
SIDCUP OFFICE	Irene House Five Arches Business Park Maidstone Road Sidcup, Kent DA14 5AE T: 020 8309 7777	OXFORD OFFICE Woodton Business Park Beesdale Road Woodton, Abingdon Oxfordshire OX13 6FD T: 01865 322500
LONDON OFFICE	Third Floor Baird House 15-17 St Cross Street London EC1N 8JW T: 020 7653 0790	STEVENAGE OFFICE Suite 200, Second Floor Kings Court Business Centre London Road, Stevenage Hertfordshire SG1 2NG T: 01438 878510

Client:

Notting Hill Genesis

Project Title:

Jacaranda House
Lithos Road
London
NW3 6EY

Drawing Title:

Proposed Elevations

Status:

PLANNING ISSUE

Drawn By: RK
Designed By: BO
Checked By: BG
Approved By: SWL

Original Issue Date: 23/01/2020
Scale @ A1: 1:100

Job No/ File Ref		Originator	Zone	Level
227603		FCG	JA	EL
Type	Discipline	Number	Suitability	Revision
DR	B	2201	S4	P01