

ALL DIMENSIONS, LEVELS AND CLEARANCES TO BE CHECKED ON SITE PRIOR TO WORKS COMMENCING

THIS DRAWING SHOULD BE READ IN CONJUNCTION WITH ALL OTHER PROJECT RELATED DRAWINGS, SPECIFICATIONS AND DOCUMENTS AS PART OF A SINGLE PROJECT PACKAGE.

ANY DISCREPANCY BETWEEN THIS DRAWING, OTHER DRAWINGS FORMING PART OF THIS CONTRACT, OR THE SPECIFICATION / BILLS OF QUANTITIES MUST BE CLARIFIED BEFORE COMMENCEMENT OF ANY WORK OR ORDERING OF ANY MATERIALS.

PLEASE CONSULT THE AUTHOR OR PROJECT MANAGER SHOULD
THE READER REQUIRE CLARIFICATION ON ANY PART OF THIS
DRAWING.

THE COPYRIGHT OF THE DRAWING AND DESIGN IS THE PROPERTY OF THE COMPANY. THIS INFORMATION HAS BEEN ISSUED UNDER SPECIFIC TERMS FOR THIS PROJECT AND MAY ONLY BE USED AND REPRODUCED ACCORDINGLY.

NOTES

[illegible]

P01	23.01.20	RK	BO	Planning Issue
Rev	Date	By	Chk	Apr
				Comment

BRINGING IDEAS TO LIFE



FRANKHAM

Frankham Consultancy Group Limited
E: enquire@frankham.com
www.frankham.com

SIDCUP OFFICE Irene House Five Arches Business Park Maidstone Road Sidcup, Kent DA14 5AE T: 020 8399 7777	OXFORD OFFICE Wootton Business Park Besselsleigh Road Wootton, Abingdon Oxfordshire OX13 6FD T: 01865 322500
LONDON OFFICE Third Floor Baird House 15-17 St Cross Street London EC1N 8UW T: 020 7651 0790	STEVENAGE OFFICE Suite 237, Second Floor Kings Court Business Centre London Road, Stevenage Hertfordshire SG1 2NG T:020 3714 7063

Client:

Notting Hill Genesis

Project Title:

54A to 54D
Lithos Road
London
NW3 6EY

Drawing Title:

Proposed Elevations

Status:

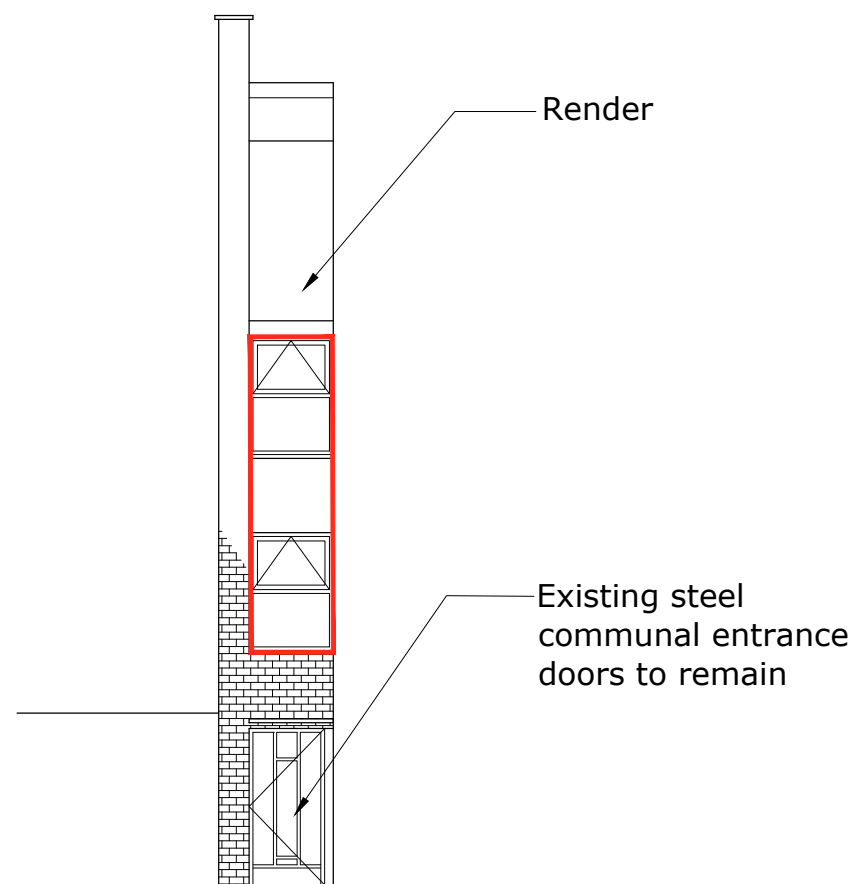
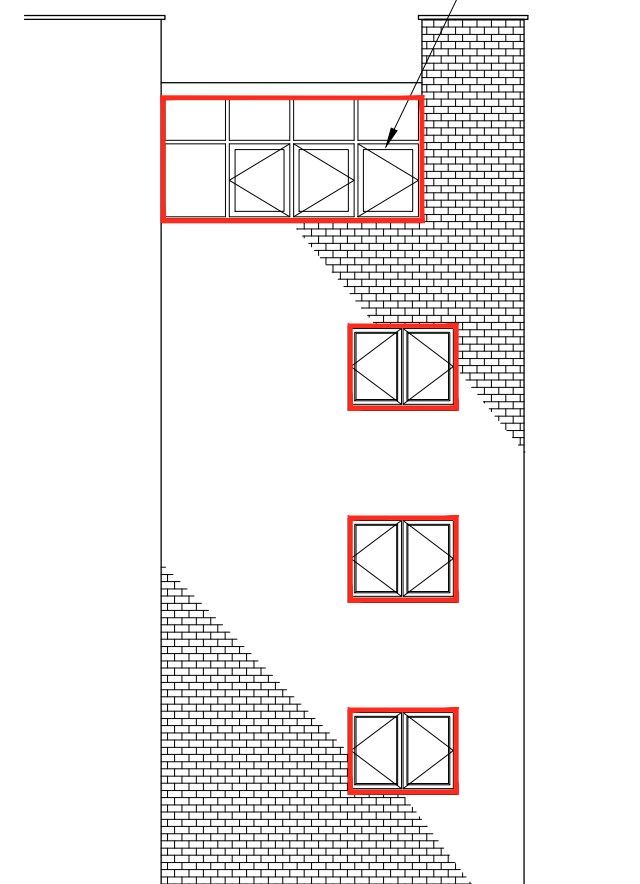
PLANNING ISSUE

Drawn By:	Designed By:	Checked By:	Approved By:
RK	BO	BG	SWL
Original Issue Date:		Scale @ A2:	
23/01/2020		1:100	

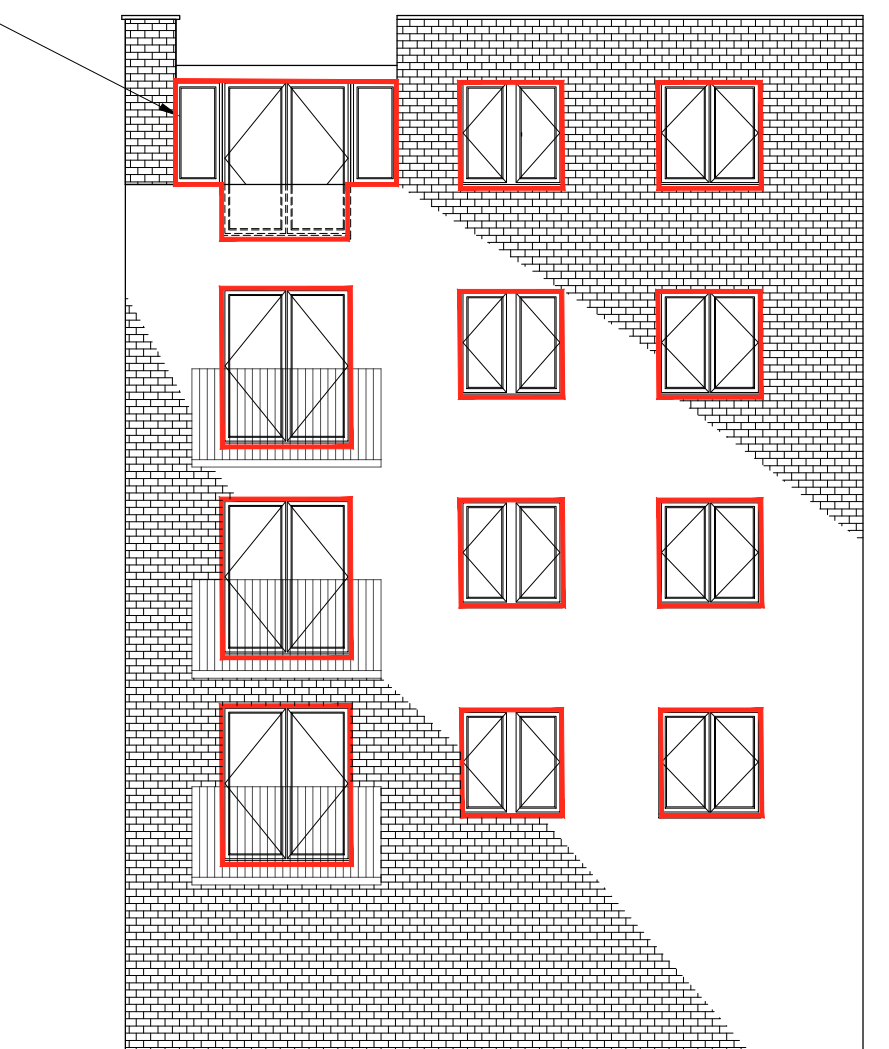
Job No/ File Ref		Originator	Zone	Level
227603		FCG	LI	EL
Type	Discipline	Number	Suitability	Revision
DR	B	2201	S4	P01



Block plan (Not to scale)

Elevation AElevation B

— All highlighted timber windows and doors to be renewed with aluminium (white frames)

Elevation C

SCALE 1:100

