



EXISTING LOWER GROUND FLOOR

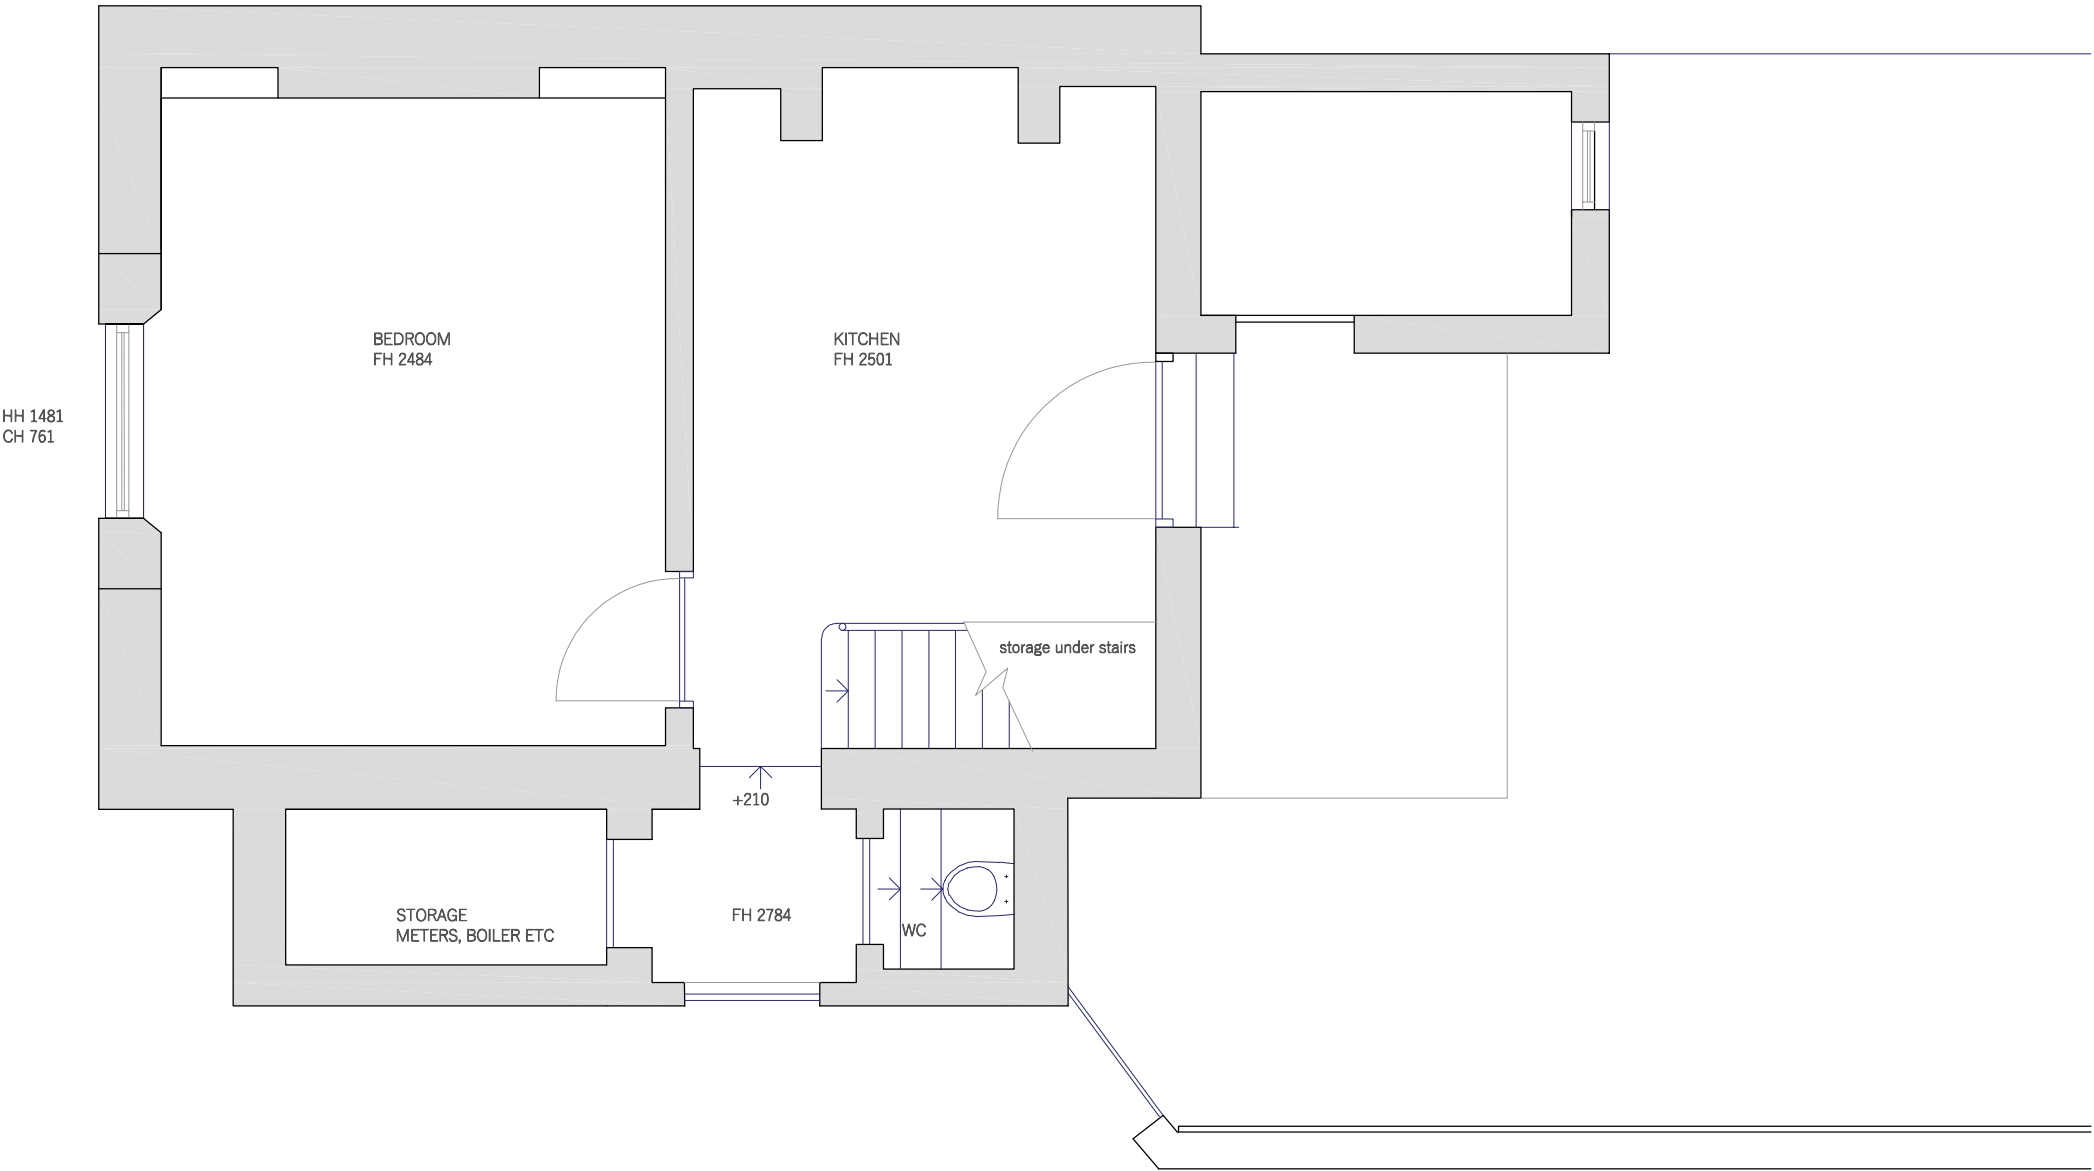

ADDRESS
5 Lyme Street
NW1

PROJECT
Renovation, infill side extension and
rear extension

DRAWING NUMBER
Existing & Proposed Set

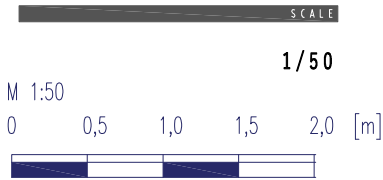

COMPANY
MUROBLANCO LTD
11 Crucifix Lane
SE1 3JW
London
T 07740165524
www.muroblanco.com



GENERAL NOTE

DRAWING TO BE READ IN CONJUNCTION WITH ALL OTHER DRAWINGS, STRUCTURAL ENGINEERS DRAWINGS AND SERVICE ENGINEERS DRAWINGS.

DO NOT SCALE FROM THIS DRAWING. ALL DIMENSIONS TO BE CHECKED ON-SITE.


ALL DETAILS ARE INDICATIVE OF DESIGN INTENT. SPECIALIST DESIGN SUBCONTRACTORS ARE TO DEVELOP AND COORDINATE FINAL DETAILS FOR THE CONTRACT ADMINISTRATORS COMMENTS.

ALL INSTALLATIONS ARE TO BE IN ACCORDANCE WITH MANUFACTURERS RECOMMENDATIONS.

MUROBLANCO ACCEPT NO RESPONSIBILITY FOR THE ACCURACY OF THE EXISTING BUILDING SURVEY UPON WHICH THESE DRAWINGS ARE BASED.

THIS DRAWING IS PROTECTED BY COPYRIGHT AND MUST NOT BE COPIED OR REPRODUCED WITHOUT THE WRITTEN CONSENT OF MUROBLANCO.

EXISTING GROUND FLOOR

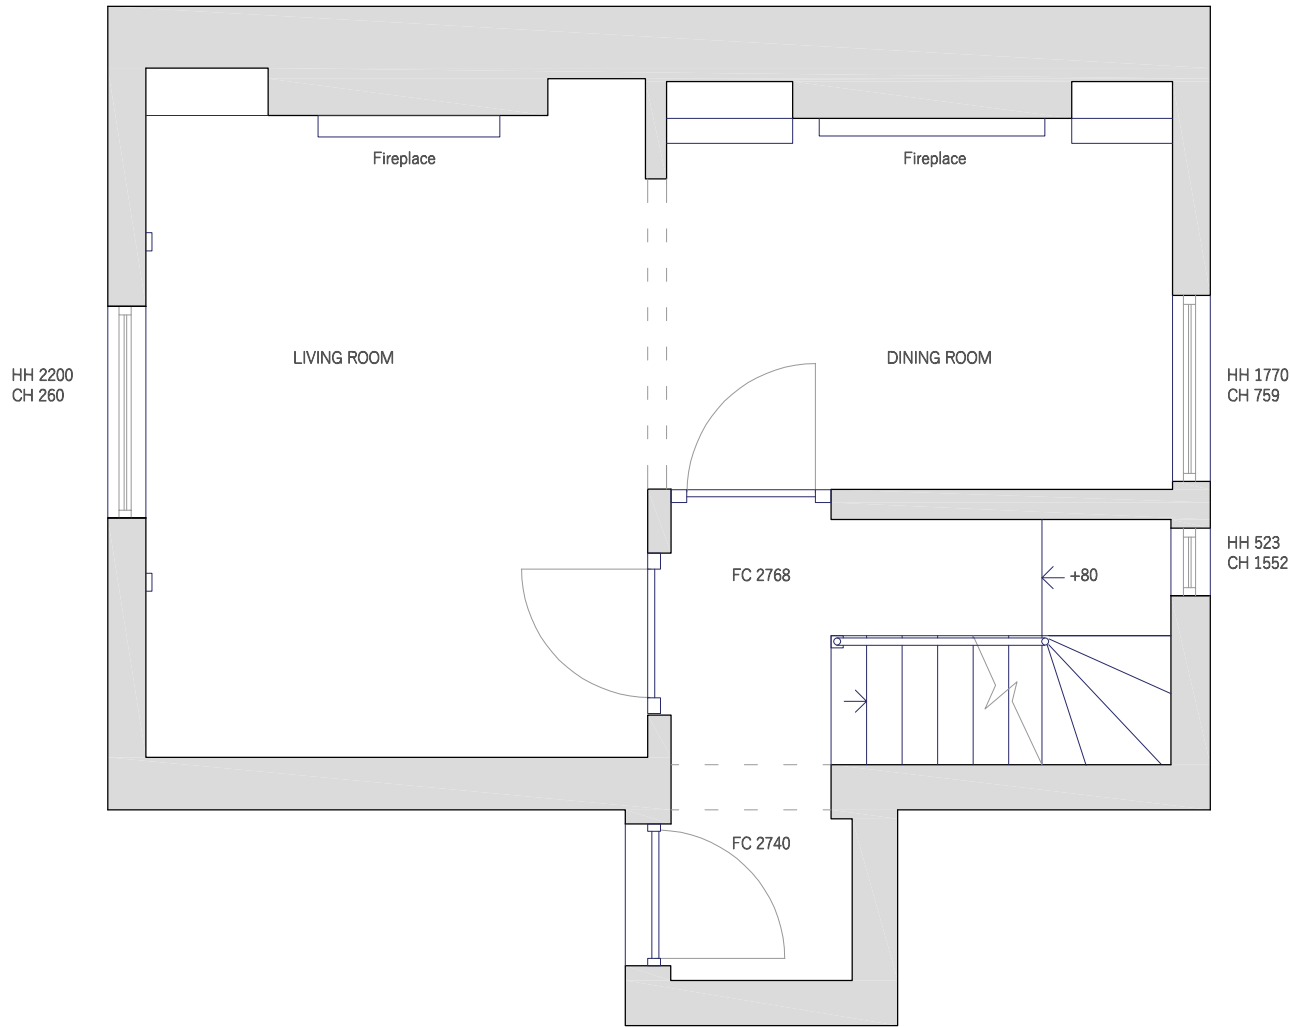

ADDRESS
5 Lyme Street
NW1

PROJECT
Renovation, infill side extension and
rear extension

DRAWING NUMBER
Existing & Proposed Set

SCALE
1/50




COMPANY
MUROBLANCO LTD
11 Crucifix Lane
SE1 3JW
London
T 07740165524
www.muroblanco.com



GENERAL NOTE
DRAWING TO BE READ IN CONJUNCTION WITH ALL
OTHER DRAWINGS, STRUCTURAL ENGINEERS DRAWINGS
AND SERVICE ENGINEERS DRAWINGS.
DO NOT SCALE FROM THIS DRAWING. ALL DIMENSIONS
TO BE CHECKED ON-SITE.
ALL DETAILS ARE INDICATIVE OF DESIGN INTENT.
SPECIALIST DESIGN SUBCONTRACTORS ARE TO
DEVELOP
AND COORDINATE FINAL DETAILS FOR THE CONTRACT
ADMINISTRATORS COMMENTS.
ALL INSTALLATIONS ARE TO BE IN ACCORDANCE WITH
MANUFACTURERS RECOMMENDATIONS.
MUROBLANCO ACCEPT NO RESPONSIBILITY FOR THE
ACCURACY OF THE EXISTING BUILDING SURVEY UPON
WHICH THESE DRAWINGS ARE BASED.
THIS DRAWING IS PROTECTED BY COPYRIGHT AND
MUST NOT BE COPIED OR REPRODUCED WITHOUT THE
WRITTEN CONSENT OF MUROBLANCO.

EXISTING FIRST FLOOR

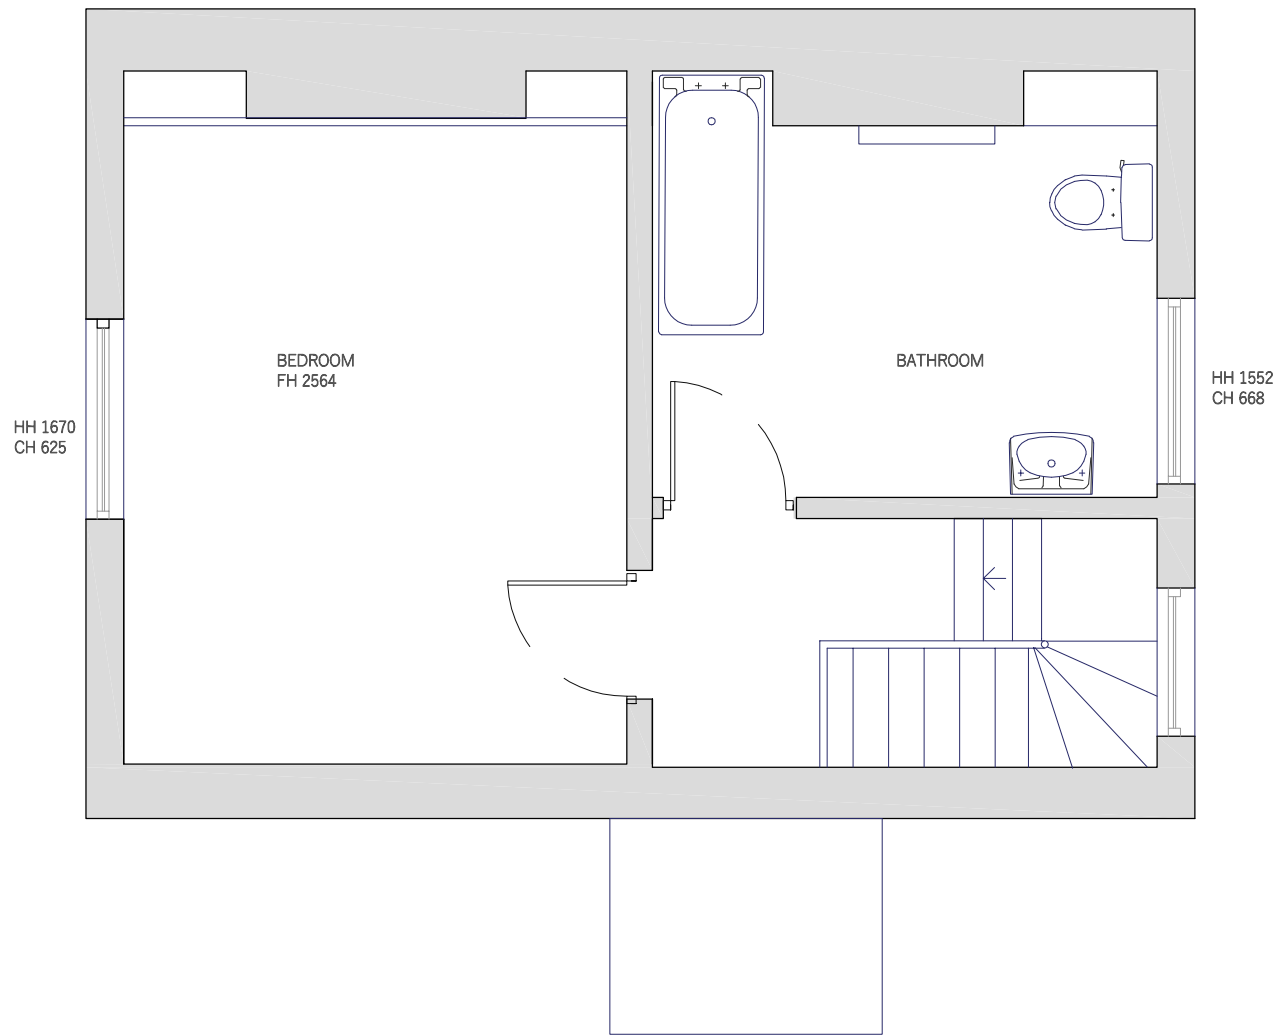

ADDRESS

5 Lyme Street
NW1

PROJECT

Renovation, infill side extension and
rear extension

DRAWING NUMBER

Existing & Proposed Set

SCALE

1/50

M 1:50

0 0,5 1,0 1,5 2,0 [m]

COMPANY

MUROBLANCO LTD

11 Crucifix Lane
SE1 3JW
London

T 07740165524
www.muroblanco.com



GENERAL NOTE

DRAWING TO BE READ IN CONJUNCTION WITH ALL OTHER DRAWINGS, STRUCTURAL ENGINEERS DRAWINGS AND SERVICE ENGINEERS DRAWINGS.
DO NOT SCALE FROM THIS DRAWING. ALL DIMENSIONS TO BE CHECKED ON-SITE.
ALL DETAILS ARE INDICATIVE OF DESIGN INTENT. SPECIALIST DESIGN SUBCONTRACTORS ARE TO DEVELOP AND COORDINATE FINAL DETAILS FOR THE CONTRACT ADMINISTRATORS COMMENTS.
ALL INSTALLATIONS ARE TO BE IN ACCORDANCE WITH MANUFACTURERS RECOMMENDATIONS.
MUROBLANCO ACCEPT NO RESPONSIBILITY FOR THE ACCURACY OF THE EXISTING BUILDING SURVEY UPON WHICH THESE DRAWINGS ARE BASED.
THIS DRAWING IS PROTECTED BY COPYRIGHT AND MUST NOT BE COPIED OR REPRODUCED WITHOUT THE WRITTEN CONSENT OF MUROBLANCO.


PROPOSED LOWER GROUND FLOOR

5 Lyme Street
NW1

Renovation, infill side extension and
rear extension

LS_01

1/50

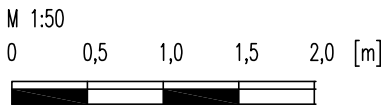

MUROBLANCO LTD

11 Crucifix Lane
SE1 3JW
London

T 07740165524
www.muroblanco.com

MUROBLANCO
ARCHITECTS

GENERAL NOTE

DRAWING TO BE READ IN CONJUNCTION WITH ALL
OTHER DRAWINGS, STRUCTURAL ENGINEERS DRAWINGS
AND SERVICE ENGINEERS DRAWINGS.


DO NOT SCALE FROM THIS DRAWING. ALL DIMENSIONS
TO BE CHECKED ON-SITE.

ALL DETAILS ARE INDICATIVE OF DESIGN INTENT.
SPECIALIST DESIGN SUBCONTRACTORS ARE TO
DEVELOP
AND COORDINATE FINAL DETAILS FOR THE CONTRACT
ADMINISTRATORS COMMENTS.

ALL INSTALLATIONS ARE TO BE IN ACCORDANCE WITH
MANUFACTURERS RECOMMENDATIONS.

MUROBLANCO ACCEPT NO RESPONSIBILITY FOR THE
ACCURACY OF THE EXISTING BUILDING SURVEY UPON
WHICH THESE DRAWINGS ARE BASED.

THIS DRAWING IS PROTECTED BY COPYRIGHT AND
MUST NOT BE COPIED OR REPRODUCED WITHOUT THE
WRITTEN CONSENT OF MUROBLANCO.

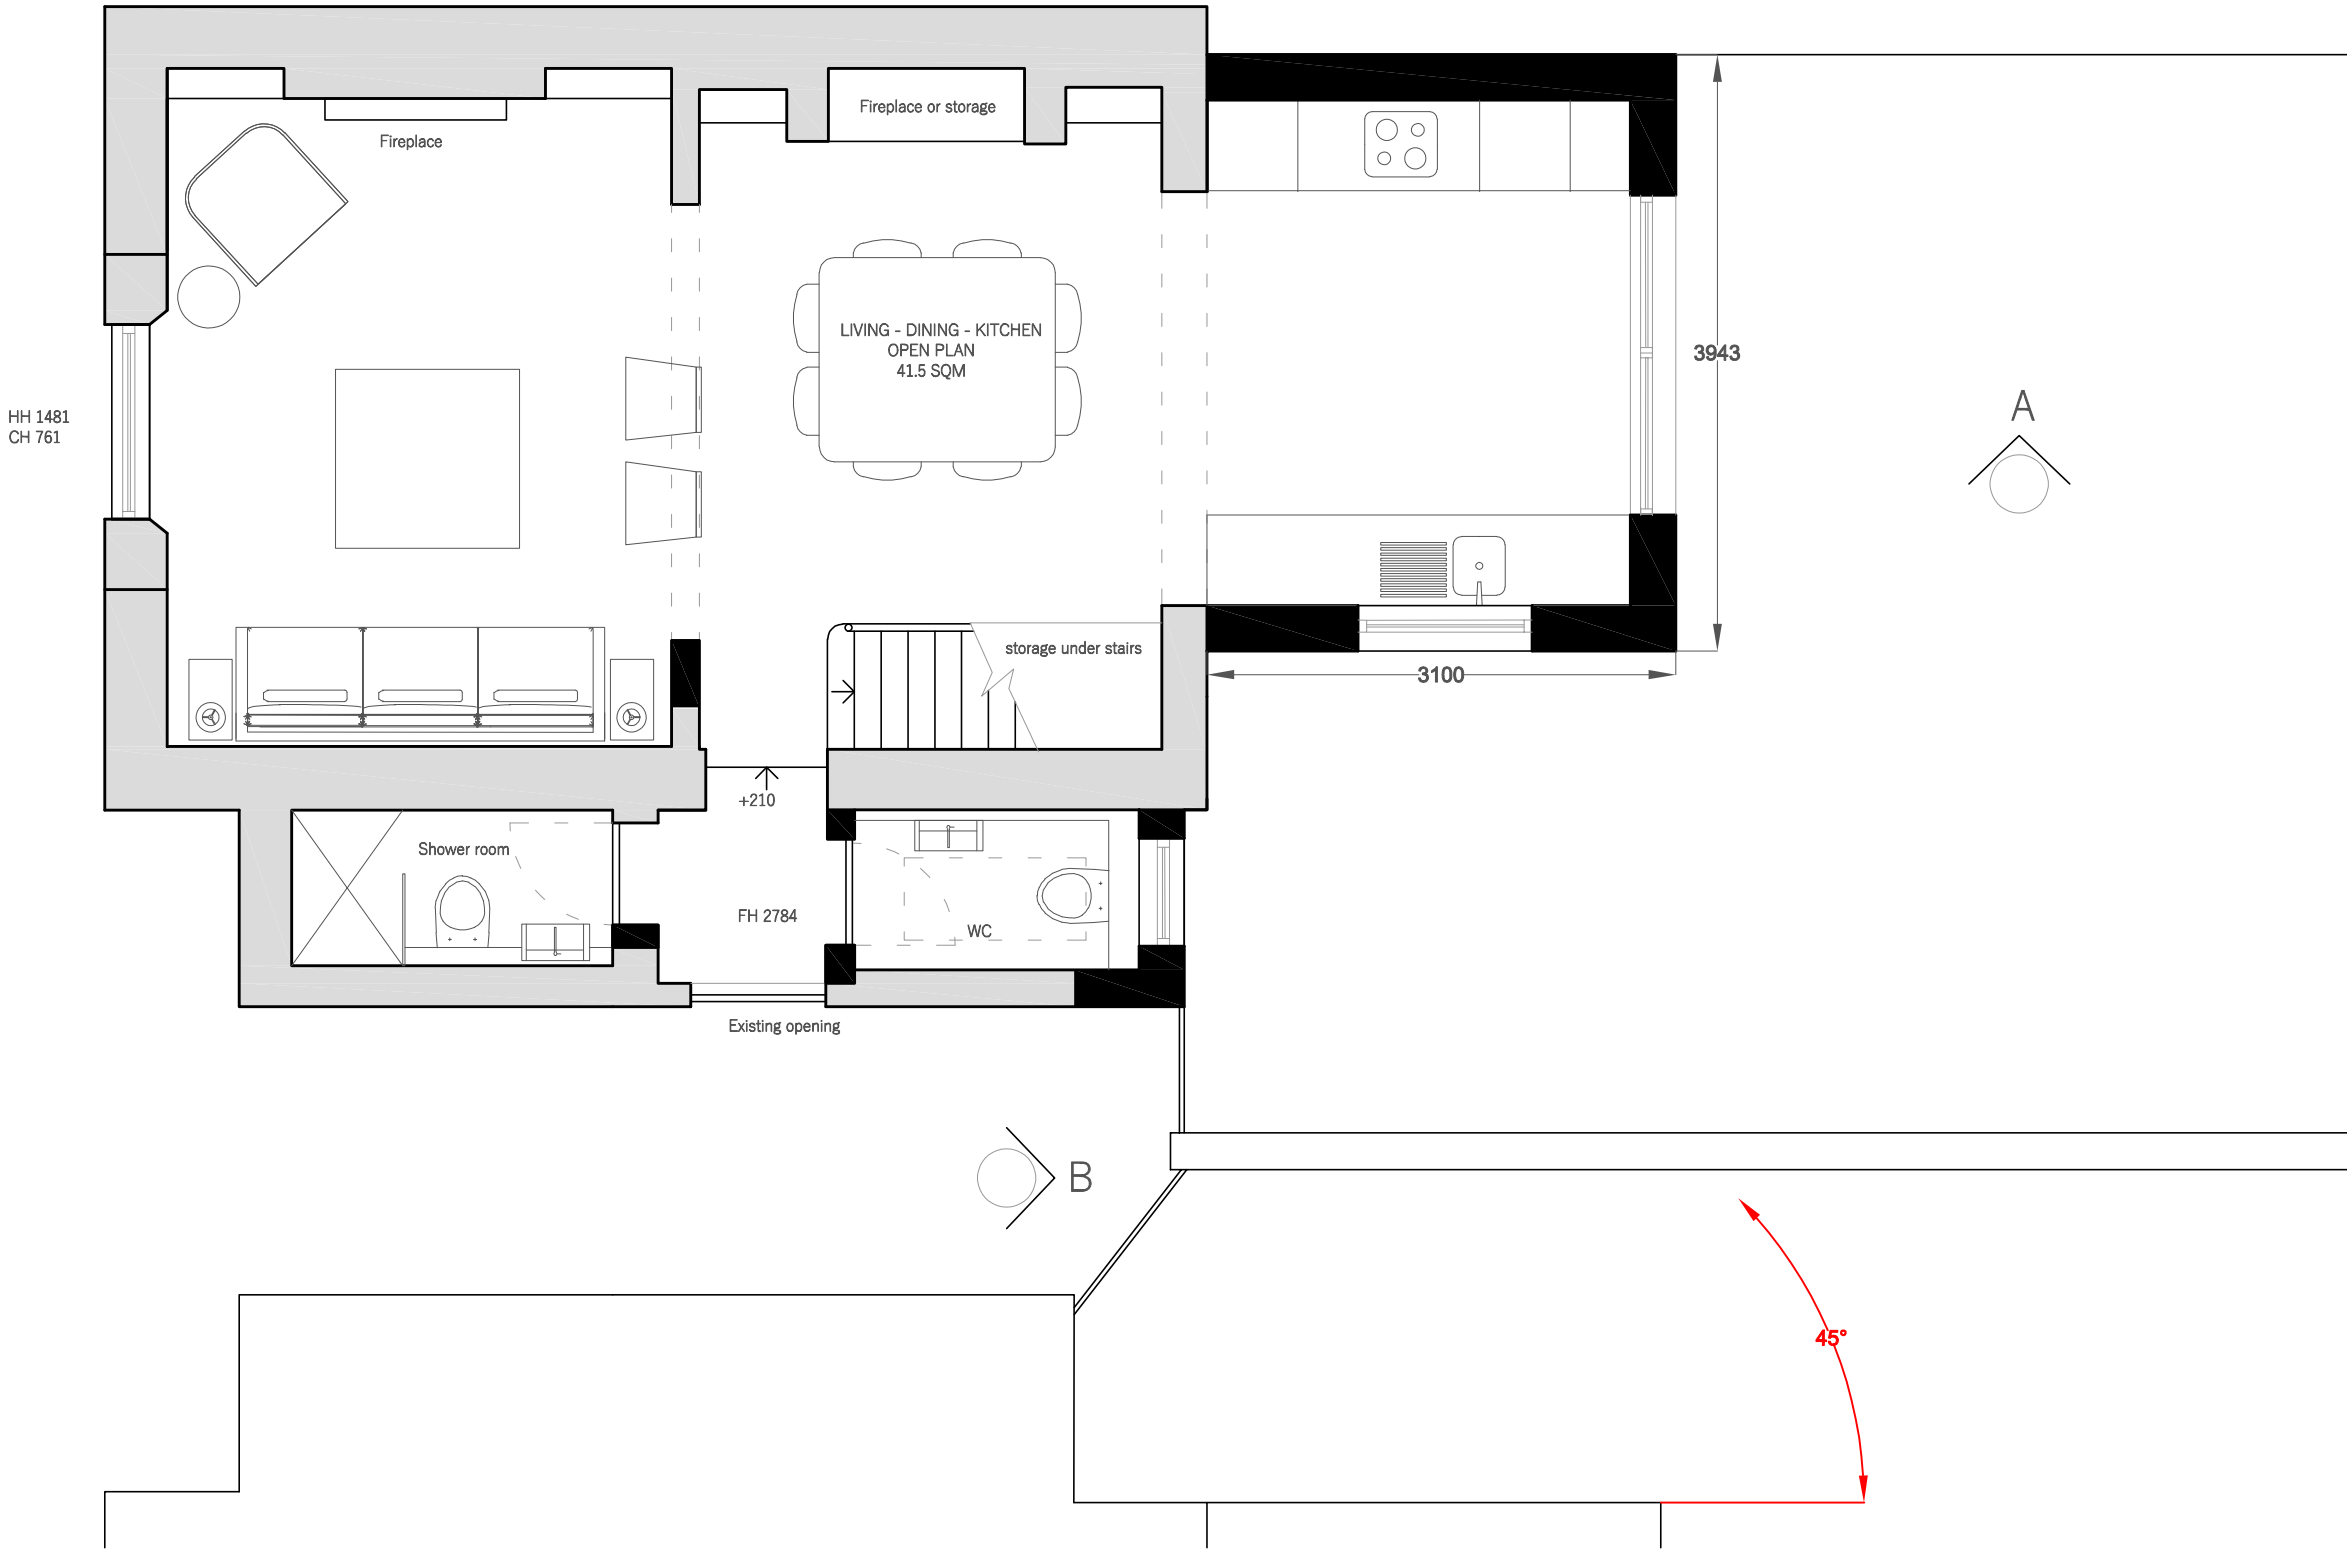

PROPOSED GROUND FLOOR



ADDRESS

5 Lyme Street
NW1

PROJECT

Renovation, infill side extension and
rear extension

DRAWING NUMBER

LS 02

SCALE

1/50

M 1:50
0 0,5 1,0 1,5 2,0 [m]

COMPANY

MUROBLANCO LTD

11 Crucifix Lane
SE1 3JW
London

T 07740165524
www.muroblanco.com



GENERAL NOTE

DRAWING TO BE READ IN CONJUNCTION WITH ALL OTHER DRAWINGS, STRUCTURAL ENGINEERS DRAWINGS AND SERVICE ENGINEERS DRAWINGS.
DO NOT SCALE FROM THIS DRAWING. ALL DIMENSIONS TO BE CHECKED ON-SITE.
ALL DETAILS ARE INDICATIVE OF DESIGN INTENT. SPECIALIST DESIGN SUBCONTRACTORS ARE TO DEVELOP AND COORDINATE FINAL DETAILS FOR THE CONTRACT ADMINISTRATORS COMMENTS.
ALL INSTALLATIONS ARE TO BE IN ACCORDANCE WITH MANUFACTURERS RECOMMENDATIONS.
MUROBLANCO ACCEPT NO RESPONSIBILITY FOR THE ACCURACY OF THE EXISTING BUILDING SURVEY UPON WHICH THESE DRAWINGS ARE BASED.
THIS DRAWING IS PROTECTED BY COPYRIGHT AND MUST NOT BE COPIED OR REPRODUCED WITHOUT THE WRITTEN CONSENT OF MUROBLANCO.

INSPIRATION PICTURES



PROPOSED FIRST FLOOR

ADDRESS
5 Lyme Street
NW1

PROJECT
Renovation, infill side extension and
rear extension


DRAWING NUMBER
LS 03

SCALE
1/50

M 1:50
0 0,5 1,0 1,5 2,0 [m]



COMPANY
MUROBLANCO LTD
11 Crucifix Lane
SE1 3JW
London
T 07740165524
www.muroblanco.com

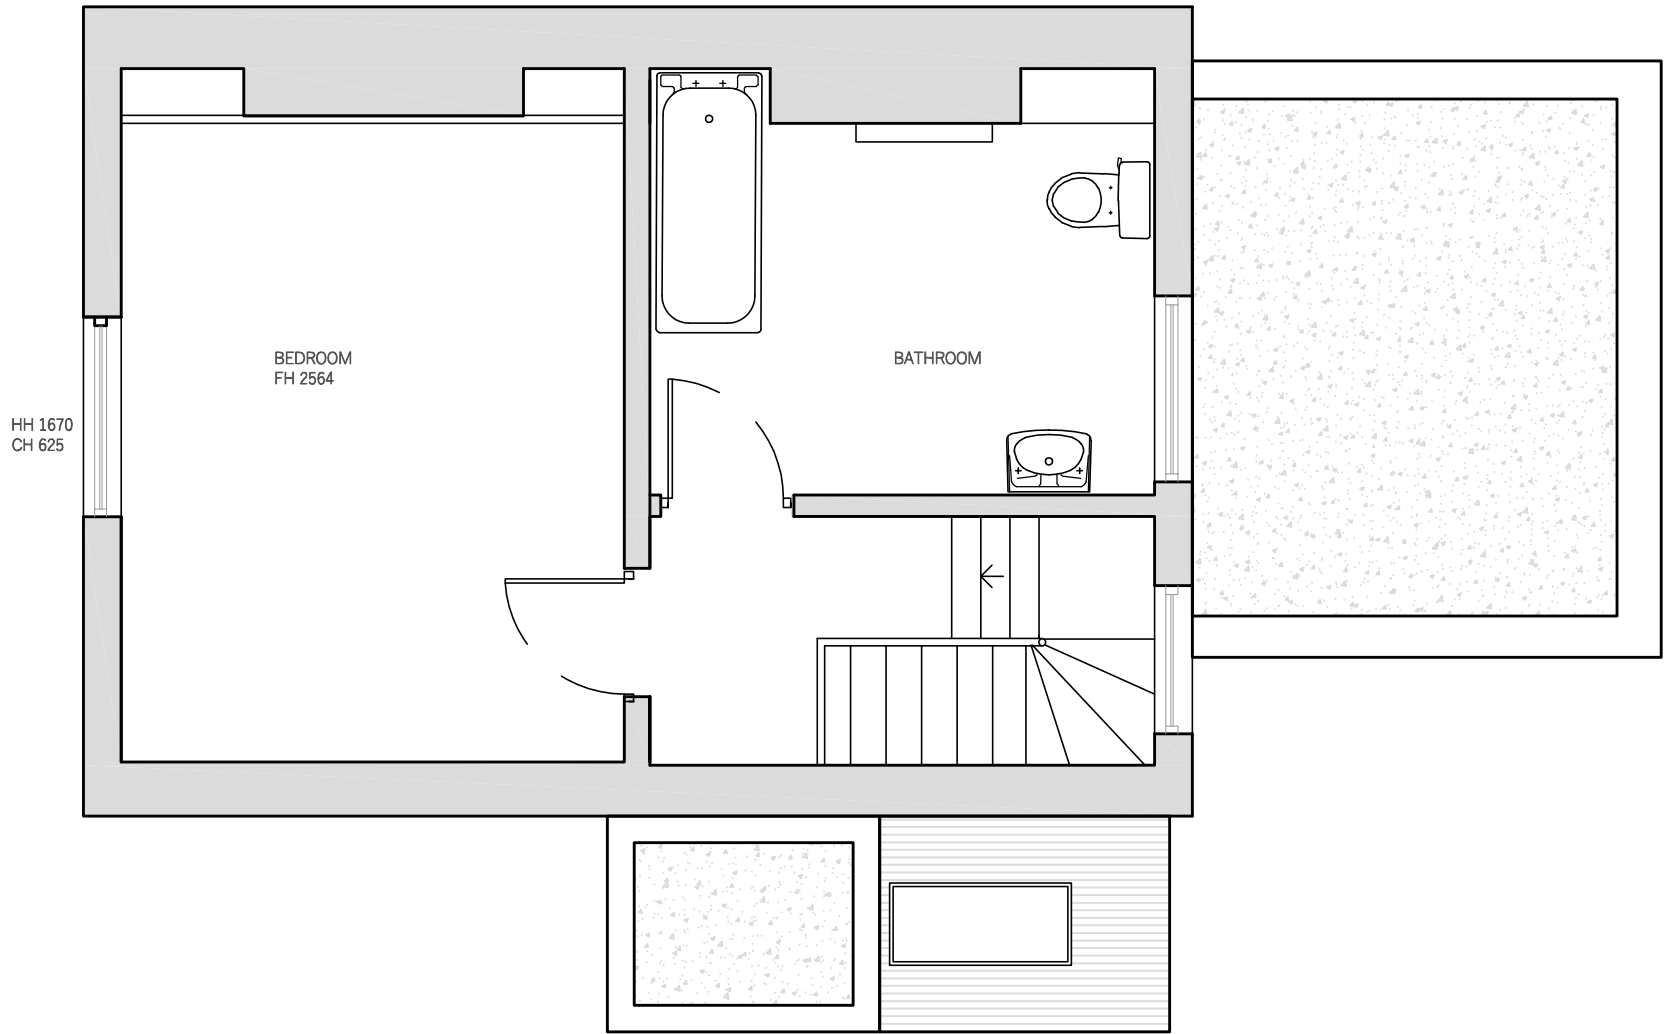

INSPIRATION PICTURES



MUROBLANCO
ARCHITECTS

GENERAL NOTE
DRAWING TO BE READ IN CONJUNCTION WITH ALL
OTHER DRAWINGS, STRUCTURAL ENGINEERS DRAWINGS
AND SERVICE ENGINEERS DRAWINGS.
DO NOT SCALE FROM THIS DRAWING. ALL DIMENSIONS
TO BE CHECKED ON-SITE.
ALL DETAILS ARE INDICATIVE OF DESIGN INTENT.
SPECIALIST DESIGN SUBCONTRACTORS ARE TO
DEVELOP
AND COORDINATE FINAL DETAILS FOR THE CONTRACT
ADMINISTRATORS COMMENTS.
ALL INSTALLATIONS ARE TO BE IN ACCORDANCE WITH
MANUFACTURERS RECOMMENDATIONS.
MUROBLANCO ACCEPT NO RESPONSIBILITY FOR THE
ACCURACY OF THE EXISTING BUILDING SURVEY UPON
WHICH THESE DRAWINGS ARE BASED.
THIS DRAWING IS PROTECTED BY COPYRIGHT AND
MUST NOT BE COPIED OR REPRODUCED WITHOUT THE
WRITTEN CONSENT OF MUROBLANCO.

EXISTING FRONT ELEVATION

PROPOSED FRONT ELEVATION

ADDRESS

5 Lyme Street
NW1

PROJECT

Renovation, infill side extension and
rear extension

DRAWING NUMBER

LS 04

SCALE

1/100

M 1:100
0 1 2 3 4 [m]

COMPANY

MUROBLANCO LTD
11 Crucifix Lane
SE1 3JW
London

T 07740165524
www.muroblanco.com



GENERAL NOTE

DRAWING TO BE READ IN CONJUNCTION WITH ALL OTHER DRAWINGS, STRUCTURAL ENGINEERS DRAWINGS AND SERVICE ENGINEERS DRAWINGS.

DO NOT SCALE FROM THIS DRAWING. ALL DIMENSIONS TO BE CHECKED ON-SITE.

ALL DETAILS ARE INDICATIVE OF DESIGN INTENT. SPECIALIST DESIGN SUBCONTRACTORS ARE TO DEVELOP AND COORDINATE FINAL DETAILS FOR THE CONTRACT ADMINISTRATORS COMMENTS.


ALL INSTALLATIONS ARE TO BE IN ACCORDANCE WITH MANUFACTURERS RECOMMENDATIONS.

MUROBLANCO ACCEPT NO RESPONSIBILITY FOR THE ACCURACY OF THE EXISTING BUILDING SURVEY UPON WHICH THESE DRAWINGS ARE BASED.

THIS DRAWING IS PROTECTED BY COPYRIGHT AND MUST NOT BE COPIED OR REPRODUCED WITHOUT THE WRITTEN CONSENT OF MUROBLANCO.




EXISTING SIDE ELEVATION

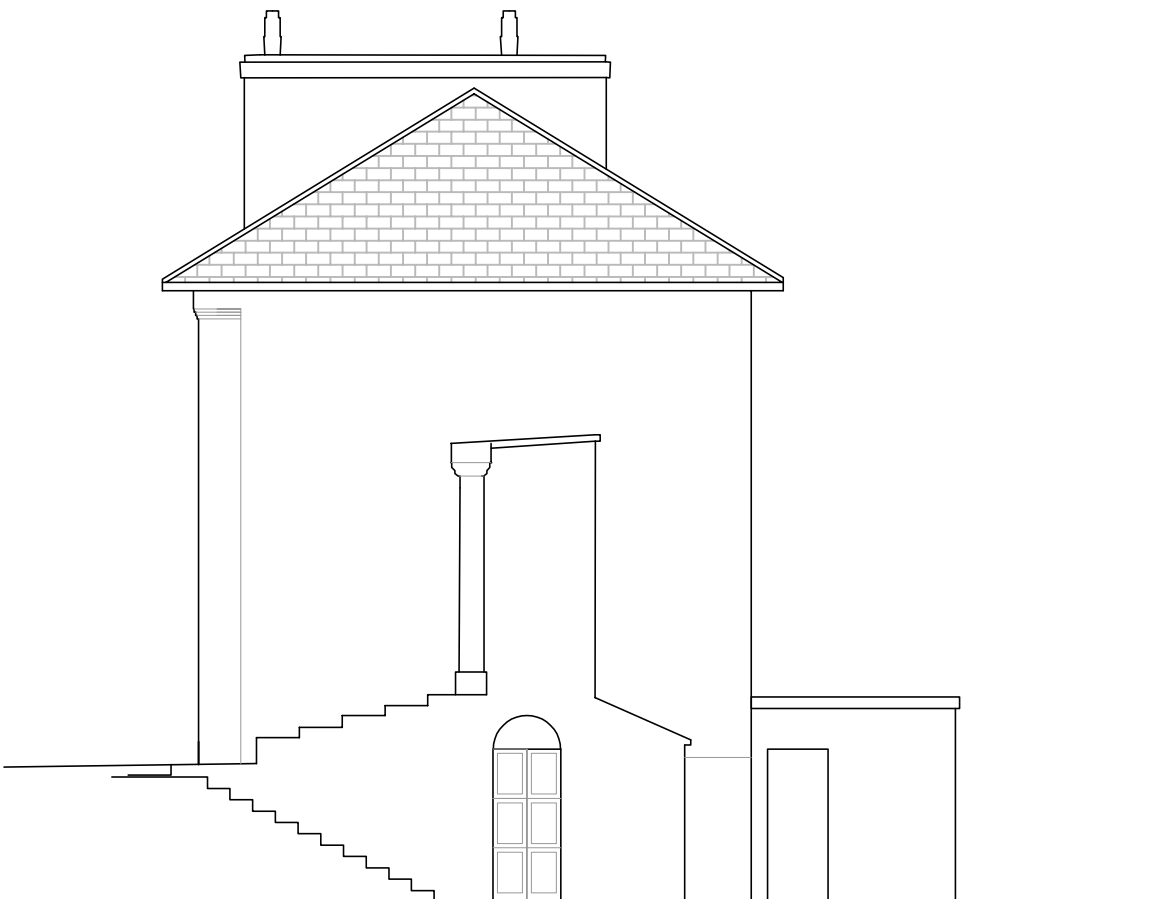

EXISTING SIDE ELEVATION

PROPOSED SIDE ELEVATION

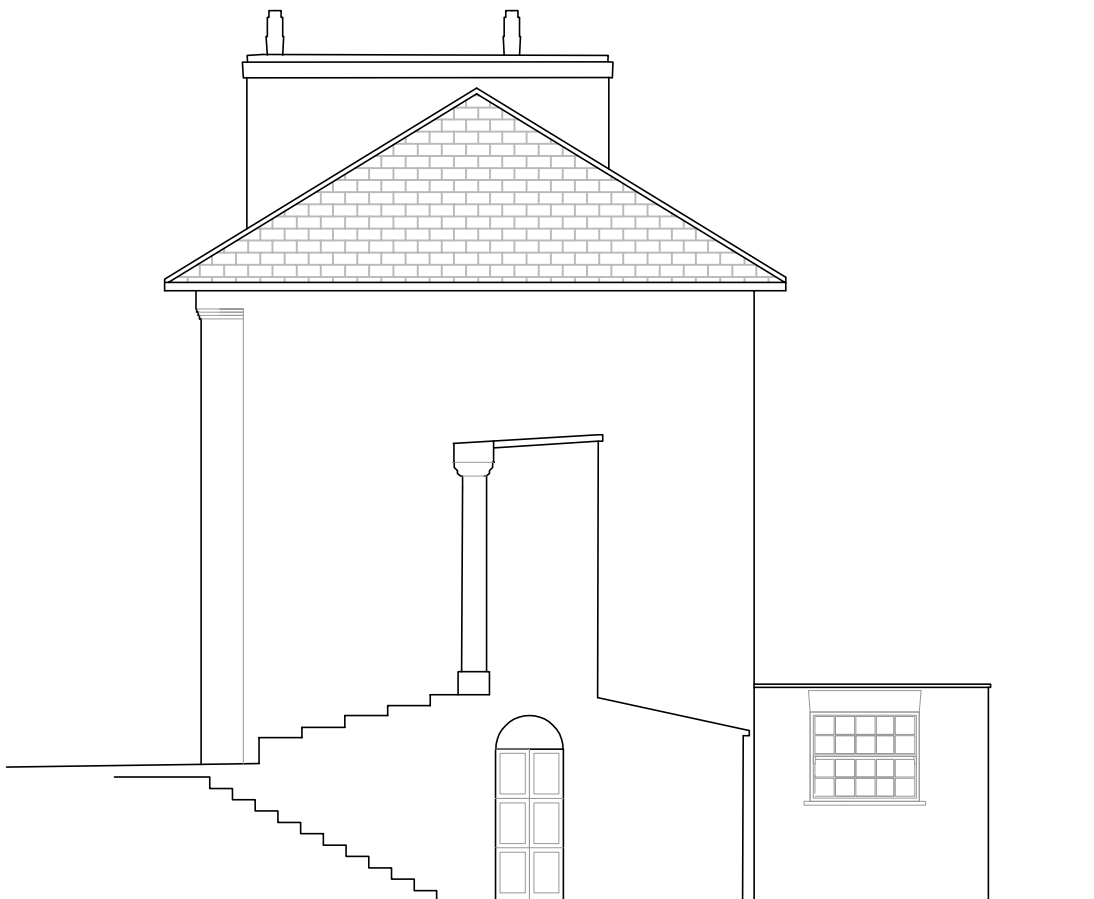

PROPOSED SIDE ELEVATION

ADDRESS

5 Lyme Street
NW1

PROJECT

Renovation, infill side extension and
rear extension

DRAWING NUMBER

LS 05

SCALE

1/100
M 1:100
0 1 2 3 4 [m]

COMPANY

MUROBLANCO LTD
11 Crucifix Lane
SE1 3JW
London
T 07740165524
www.muroblanco.com



GENERAL NOTE


DRAWING TO BE READ IN CONJUNCTION WITH ALL OTHER DRAWINGS, STRUCTURAL ENGINEERS DRAWINGS AND SERVICE ENGINEERS DRAWINGS.
DO NOT SCALE FROM THIS DRAWING. ALL DIMENSIONS TO BE CHECKED ON-SITE.
ALL DETAILS ARE INDICATIVE OF DESIGN INTENT. SPECIALIST DESIGN SUBCONTRACTORS ARE TO DEVELOP AND COORDINATE FINAL DETAILS FOR THE CONTRACT ADMINISTRATORS COMMENTS.
ALL INSTALLATIONS ARE TO BE IN ACCORDANCE WITH MANUFACTURERS RECOMMENDATIONS.
MUROBLANCO ACCEPT NO RESPONSIBILITY FOR THE ACCURACY OF THE EXISTING BUILDING SURVEY UPON WHICH THESE DRAWINGS ARE BASED.
THIS DRAWING IS PROTECTED BY COPYRIGHT AND MUST NOT BE COPIED OR REPRODUCED WITHOUT THE WRITTEN CONSENT OF MUROBLANCO.

EXISTING REAR ELEVATION



EXISTING REAR ELEVATION

PROPOSED REAR ELEVATION

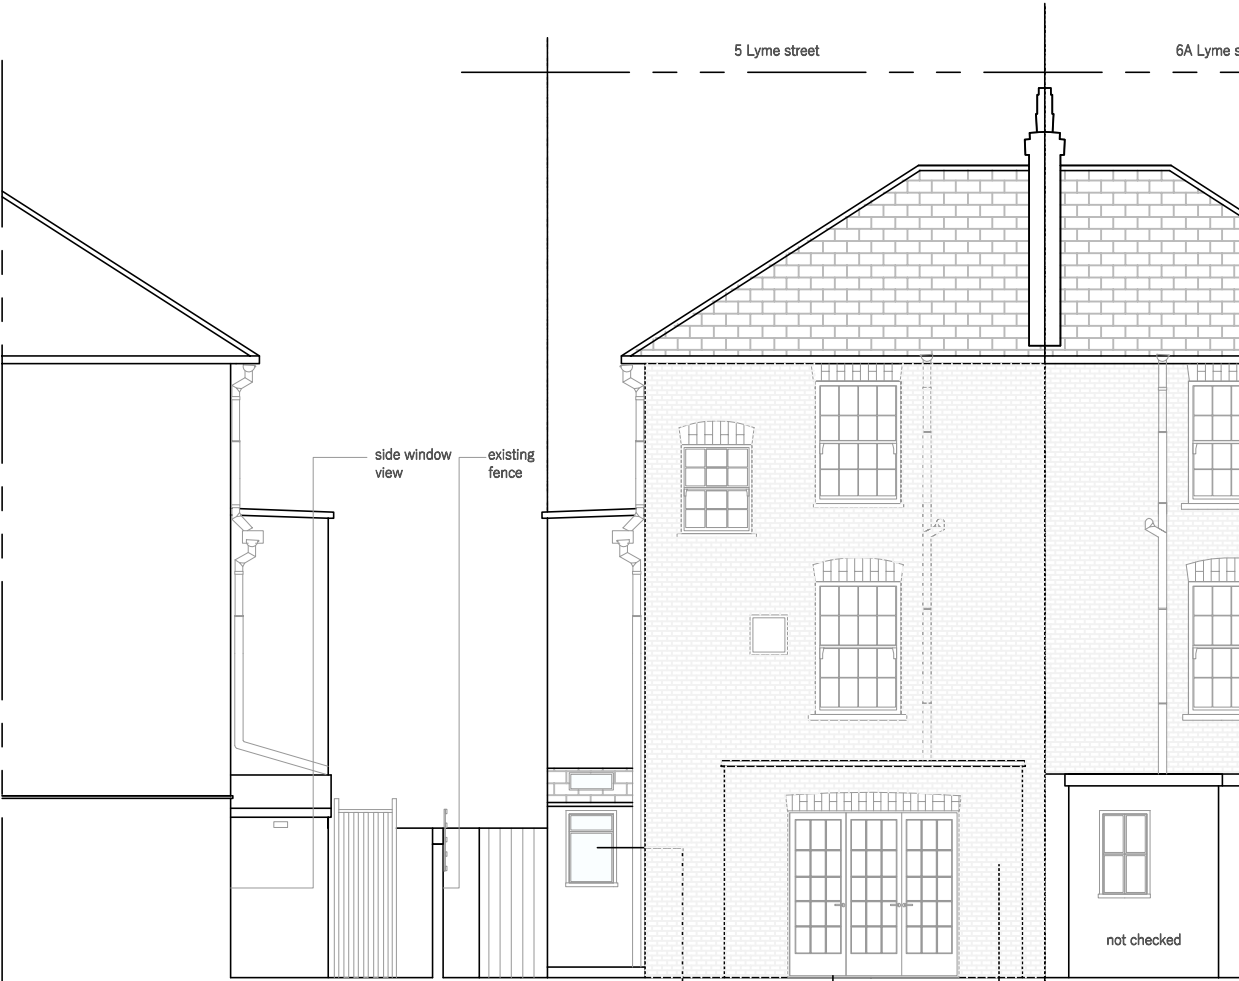

side window

PROPOSED REAR ELEVATION

ADDRESS

5 Lyme Street
NW1

PROJECT

Renovation, infill side extension and
rear extension

DRAWING NUMBER

LS 06

SCALE

1/100

M 1:100
0 1 2 3 4 [m]

COMPANY

MUROBLANCO LTD
11 Crucifix Lane
SE1 3JW
London

T 07740165524
www.muroblanco.com



GENERAL NOTE

DRAWING TO BE READ IN CONJUNCTION WITH ALL OTHER DRAWINGS, STRUCTURAL ENGINEERS DRAWINGS AND SERVICE ENGINEERS DRAWINGS.

DO NOT SCALE FROM THIS DRAWING. ALL DIMENSIONS TO BE CHECKED ON-SITE.

ALL DETAILS ARE INDICATIVE OF DESIGN INTENT. SPECIALIST DESIGN SUBCONTRACTORS ARE TO DEVELOP AND COORDINATE FINAL DETAILS FOR THE CONTRACT ADMINISTRATORS COMMENTS.

ALL INSTALLATIONS ARE TO BE IN ACCORDANCE WITH MANUFACTURERS RECOMMENDATIONS.

MUROBLANCO ACCEPT NO RESPONSIBILITY FOR THE ACCURACY OF THE EXISTING BUILDING SURVEY UPON WHICH THESE DRAWINGS ARE BASED.

THIS DRAWING IS PROTECTED BY COPYRIGHT AND MUST NOT BE COPIED OR REPRODUCED WITHOUT THE WRITTEN CONSENT OF MUROBLANCO.

EXISTING AND PROPOSED SECTIONS

ADDRESS

5 Lyme Street
NW1

PROJECT

Renovation, infill side extension and
rear extension

DRAWING NUMBER

LS 07

SCALE

1/100

M 1:100


0 1 2 3 4 [m]

COMPANY

MUROBLANCO LTD

11 Crucifix Lane
SE1 3JW
London

T 07740165524
www.muroblanco.com

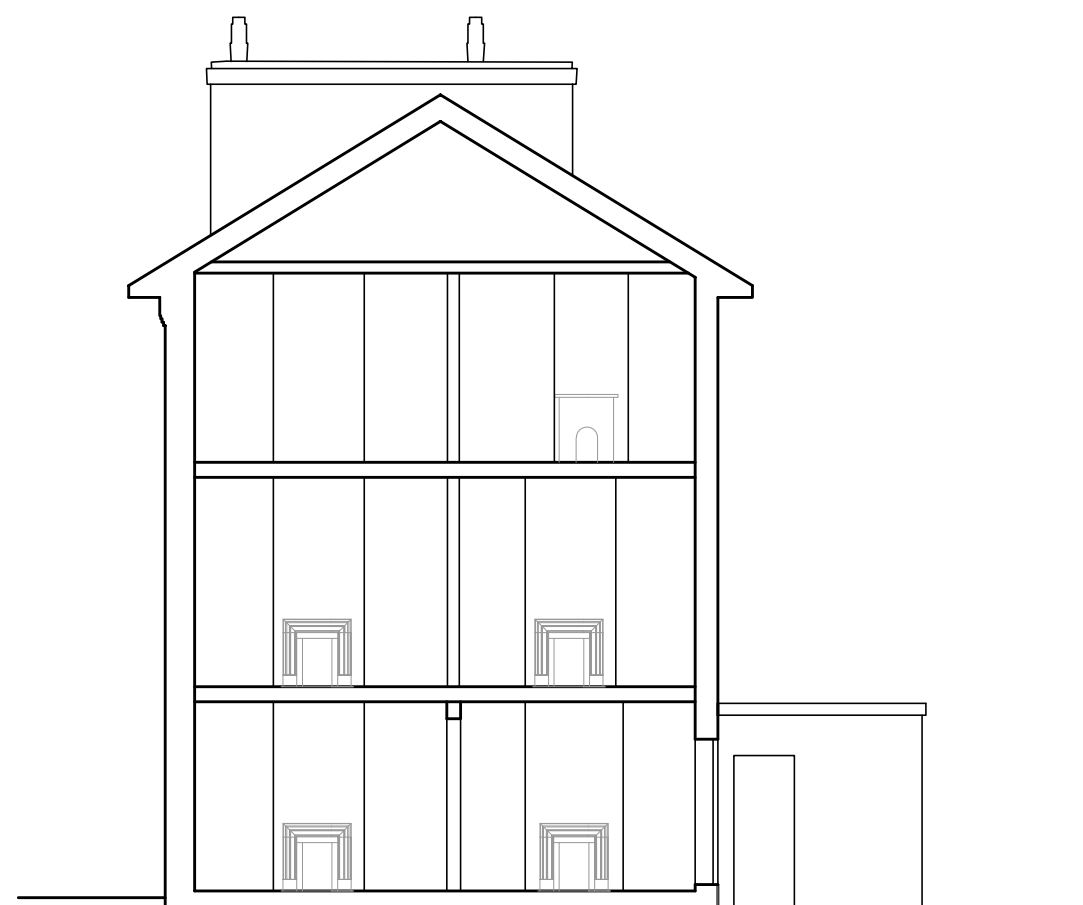

EXISTING SECTION AA



PROPOSED SECTION AA

MUROBLANCO
ARCHITECTS

GENERAL NOTE

DRAWING TO BE READ IN CONJUNCTION WITH ALL
OTHER DRAWINGS, STRUCTURAL ENGINEERS DRAWINGS
AND SERVICE ENGINEERS DRAWINGS.

DO NOT SCALE FROM THIS DRAWING. ALL DIMENSIONS
TO BE CHECKED ON-SITE.


ALL DETAILS ARE INDICATIVE OF DESIGN INTENT.
SPECIALIST DESIGN SUBCONTRACTORS ARE TO
DEVELOP
AND COORDINATE FINAL DETAILS FOR THE CONTRACT
ADMINISTRATORS COMMENTS.

ALL INSTALLATIONS ARE TO BE IN ACCORDANCE WITH
MANUFACTURERS RECOMMENDATIONS.


MUROBLANCO ACCEPT NO RESPONSIBILITY FOR THE
ACCURACY OF THE EXISTING BUILDING SURVEY UPON
WHICH THESE DRAWINGS ARE BASED.

THIS DRAWING IS PROTECTED BY COPYRIGHT AND
MUST NOT BE COPIED OR REPRODUCED WITHOUT THE
WRITTEN CONSENT OF MUROBLANCO.


DEMOLITION

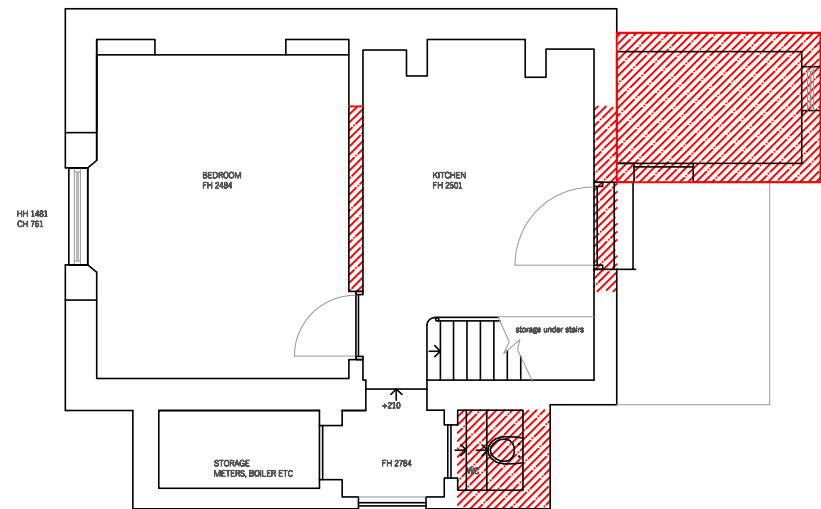


EXISTING LOWER GROUND FLOOR

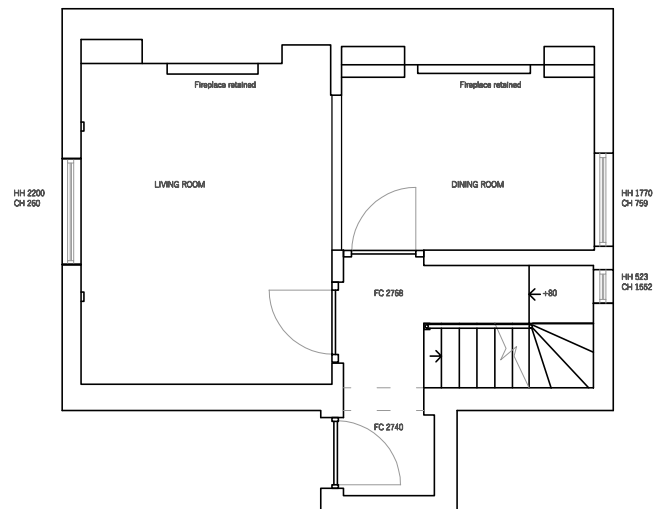


EXISTING GROUND FLOOR

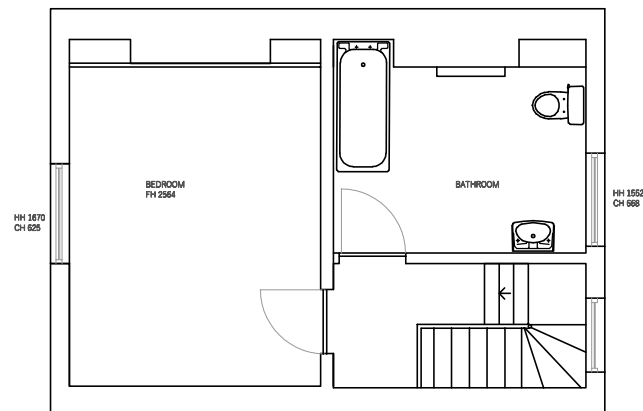

EXISTING FIRST FLOOR

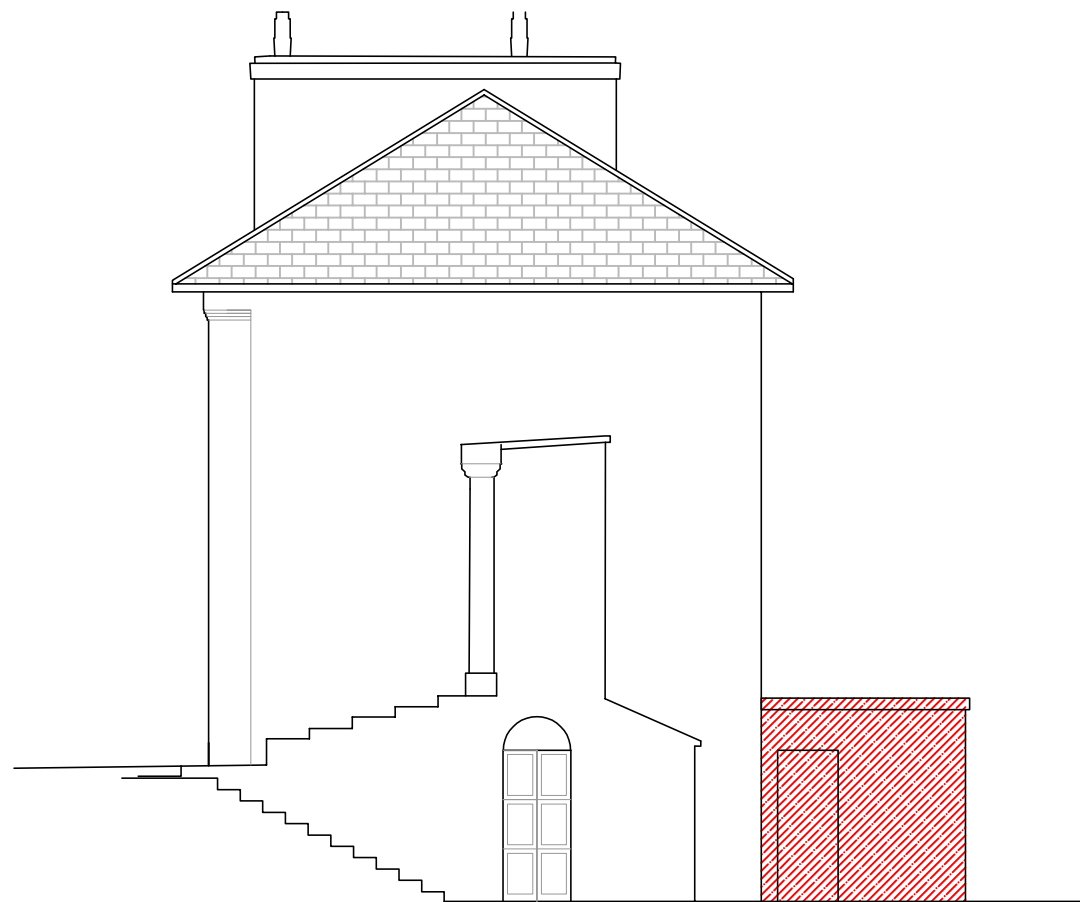

EXISTING SIDE ELEVATION

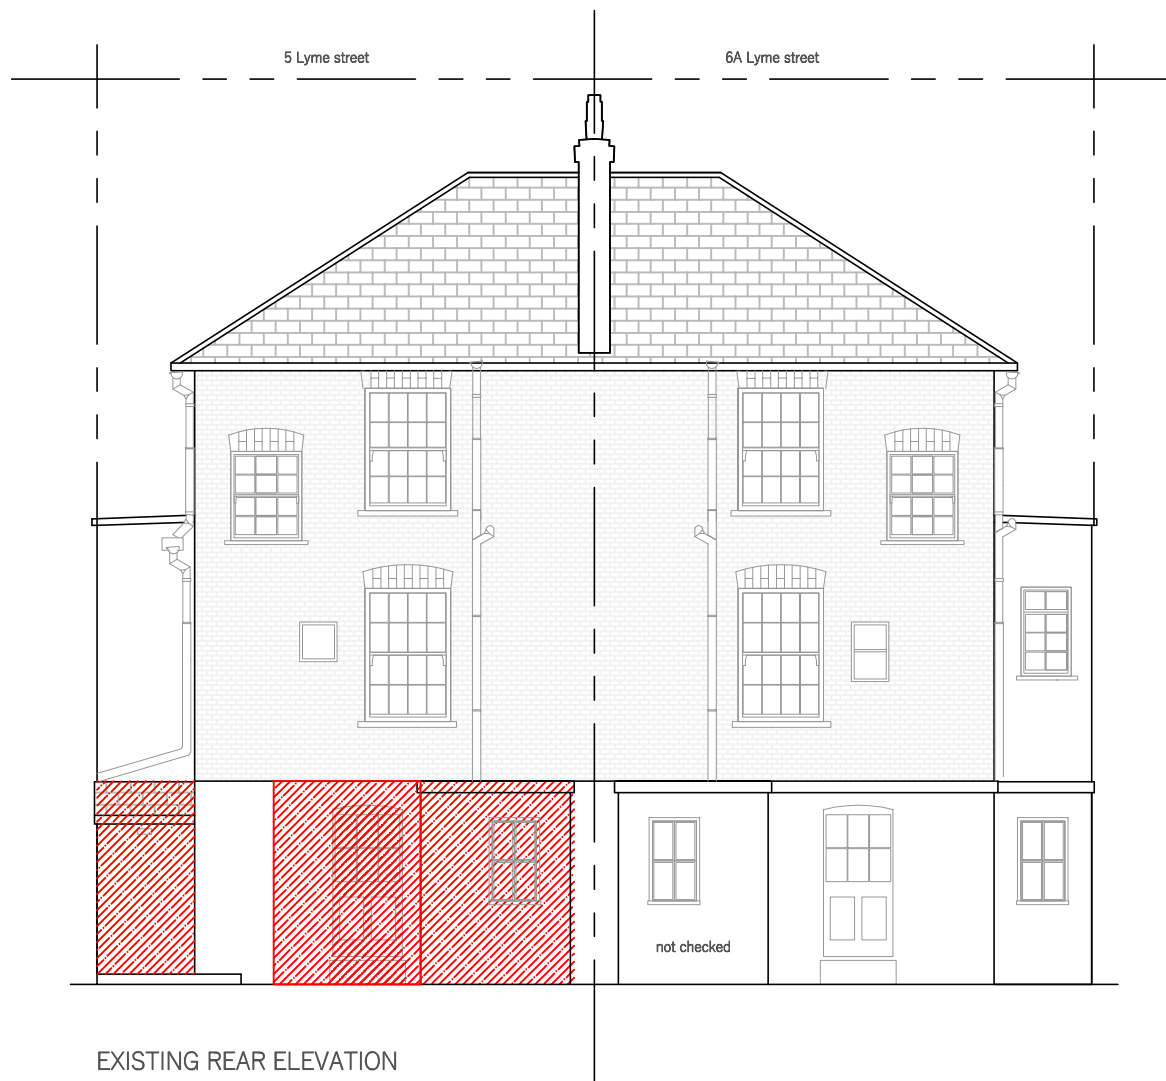

EXISTING REAR ELEVATION

ADDRESS

5 Lyme Street
NW1

PROJECT

Renovation, infill side extension and
rear extension

DRAWING NUMBER

LS 09

SCALE

1/100

M 1:100
0 1 2 3 4 [m]

COMPANY

MUROBLANCO LTD

11 Crucifix Lane
SE1 3JW
London


T 07740165524
www.muroblanco.com



GENERAL NOTE


DRAWING TO BE READ IN CONJUNCTION WITH ALL OTHER DRAWINGS, STRUCTURAL ENGINEERS DRAWINGS AND SERVICE ENGINEERS DRAWINGS.
DO NOT SCALE FROM THIS DRAWING. ALL DIMENSIONS TO BE CHECKED ON-SITE.
ALL DETAILS ARE INDICATIVE OF DESIGN INTENT. SPECIALIST DESIGN SUBCONTRACTORS ARE TO DEVELOP AND COORDINATE FINAL DETAILS FOR THE CONTRACT ADMINISTRATORS COMMENTS.
ALL INSTALLATIONS ARE TO BE IN ACCORDANCE WITH MANUFACTURERS RECOMMENDATIONS.
MUROBLANCO ACCEPT NO RESPONSIBILITY FOR THE ACCURACY OF THE EXISTING BUILDING SURVEY UPON WHICH THESE DRAWINGS ARE BASED.
THIS DRAWING IS PROTECTED BY COPYRIGHT AND MUST NOT BE COPIED OR REPRODUCED WITHOUT THE WRITTEN CONSENT OF MUROBLANCO.

PROPOSED SECTION BB_INTERNAL OPENING

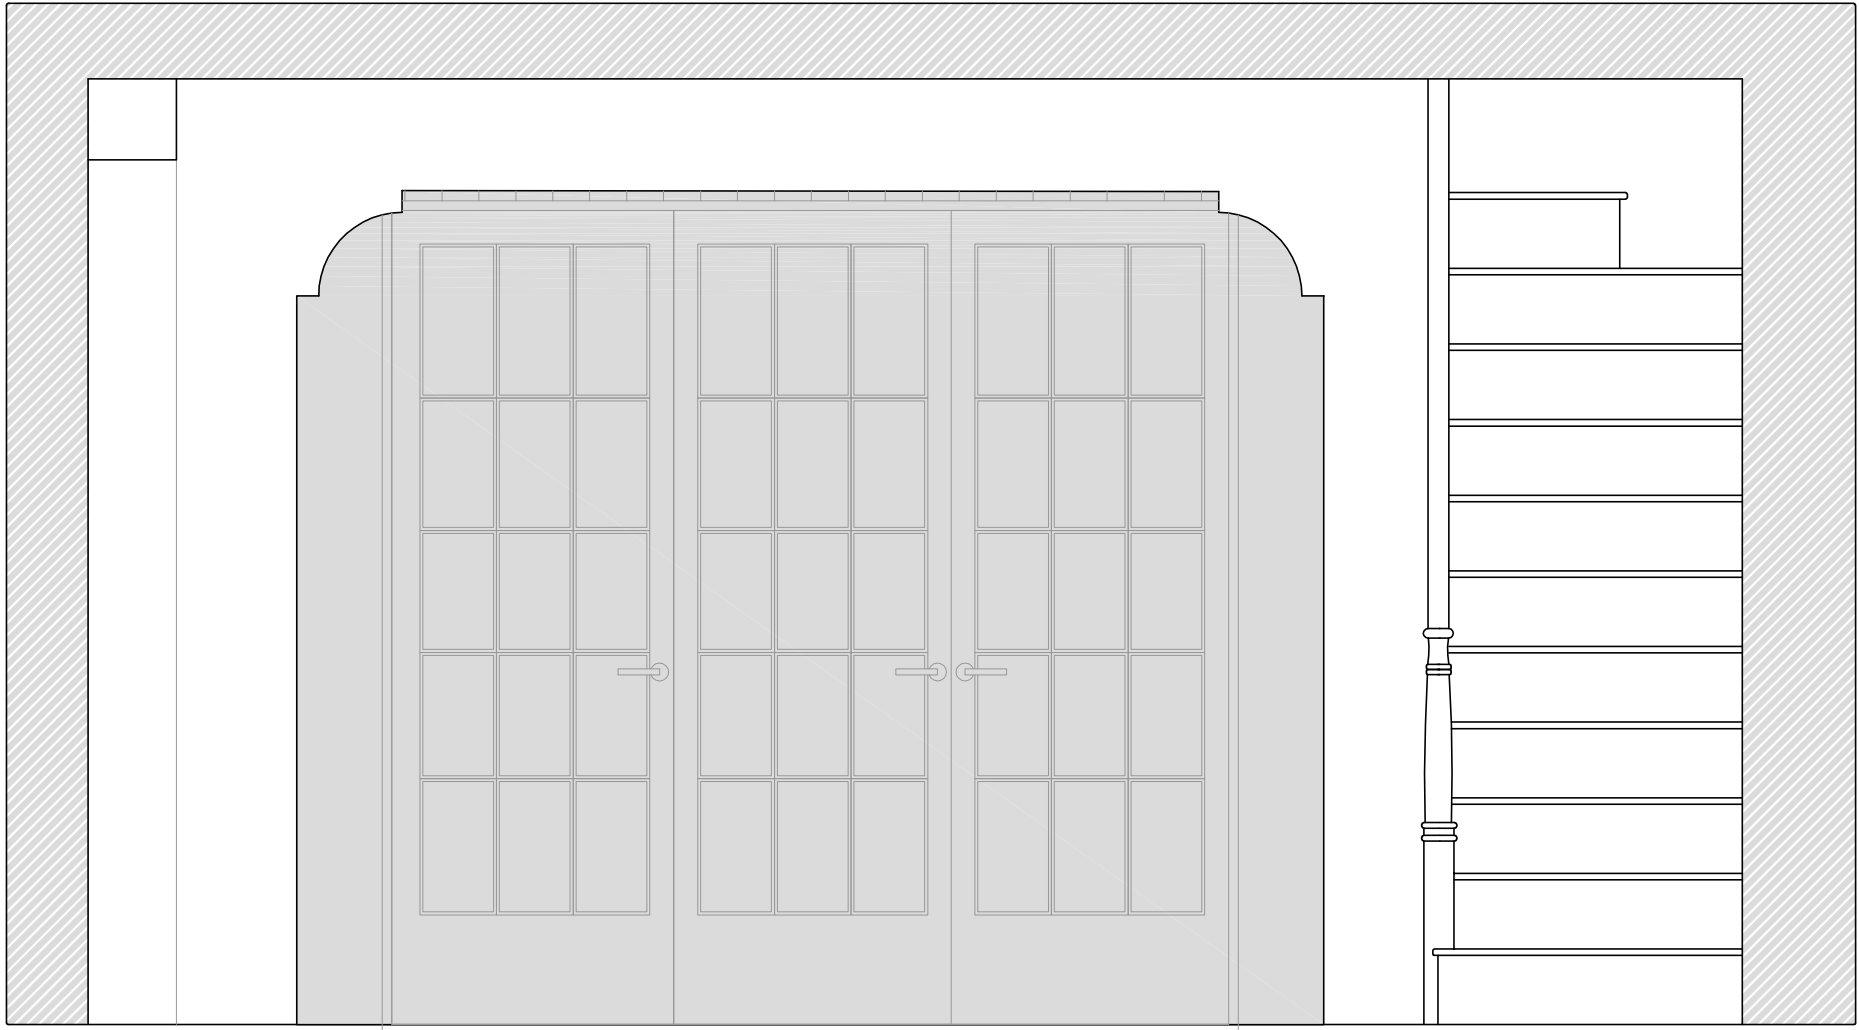

PROPOSED SECTION BB

LOWER GROUND FLOOR PLAN SCALE 1/100

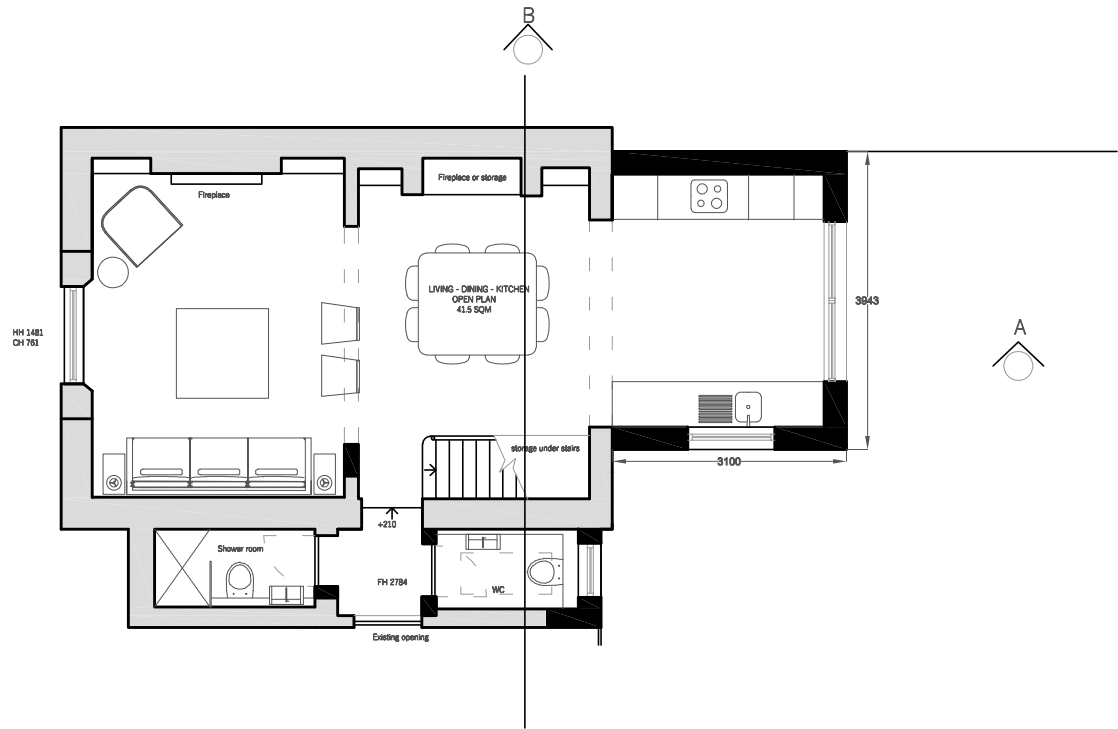

ADDRESS

5 Lyme Street
NW1

PROJECT


Renovation, infill side extension and
rear extension

DRAWING NUMBER

LS_10

SCALE

1/20

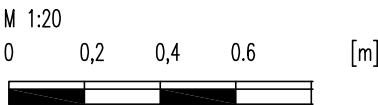

COMPANY

MUROBLANCO LTD

11 Crucifix Lane
SE1 3JW
London

T 07740165524
www.muroblanco.com



GENERAL NOTE

DRAWING TO BE READ IN CONJUNCTION WITH ALL OTHER DRAWINGS, STRUCTURAL ENGINEERS DRAWINGS AND SERVICE ENGINEERS DRAWINGS.

DO NOT SCALE FROM THIS DRAWING. ALL DIMENSIONS TO BE CHECKED ON-SITE.

ALL DETAILS ARE INDICATIVE OF DESIGN INTENT. SPECIALIST DESIGN SUBCONTRACTORS ARE TO DEVELOP AND COORDINATE FINAL DETAILS FOR THE CONTRACT ADMINISTRATORS COMMENTS.

ALL INSTALLATIONS ARE TO BE IN ACCORDANCE WITH MANUFACTURERS RECOMMENDATIONS.

MUROBLANCO ACCEPT NO RESPONSIBILITY FOR THE ACCURACY OF THE EXISTING BUILDING SURVEY UPON WHICH THESE DRAWINGS ARE BASED.

THIS DRAWING IS PROTECTED BY COPYRIGHT AND MUST NOT BE COPIED OR REPRODUCED WITHOUT THE WRITTEN CONSENT OF MUROBLANCO.