


N.T.S

NOTES

No	Date	Int
1.		
2.		
3.		
4.		
5.		
6.		
7.		
8.		

THIS DRAWING MUST NOT BE SCALED.
 THE CONTRACTOR IS TO CHECK ALL DIMENSIONS ON SITE.
 LEVELS AND GRID ARE RELATED TO PREVIOUS SURVEY OF STABLE MARKET JOB ID - 15498.
 GIRTH, SPREADS, HEIGHTS AND SPECIES OF TREES ARE INDICATIVE ONLY.
 SURVEY HAS BEEN CARRIED OUT TO AN ACCURACY COMMENSURATE WITH A 1:200 SCALE DRAWING.
 DETAILS IN ADJACENT PROPERTIES ARE APPROXIMATE WHERE WE HAVE NO ACCESS.
 LEVELS SHOWN ON KERB LINES ARE ROAD (CHANNEL) LEVELS. IN ALL CASES DRAWING SHOULD BE READ WITH ANNOTATION

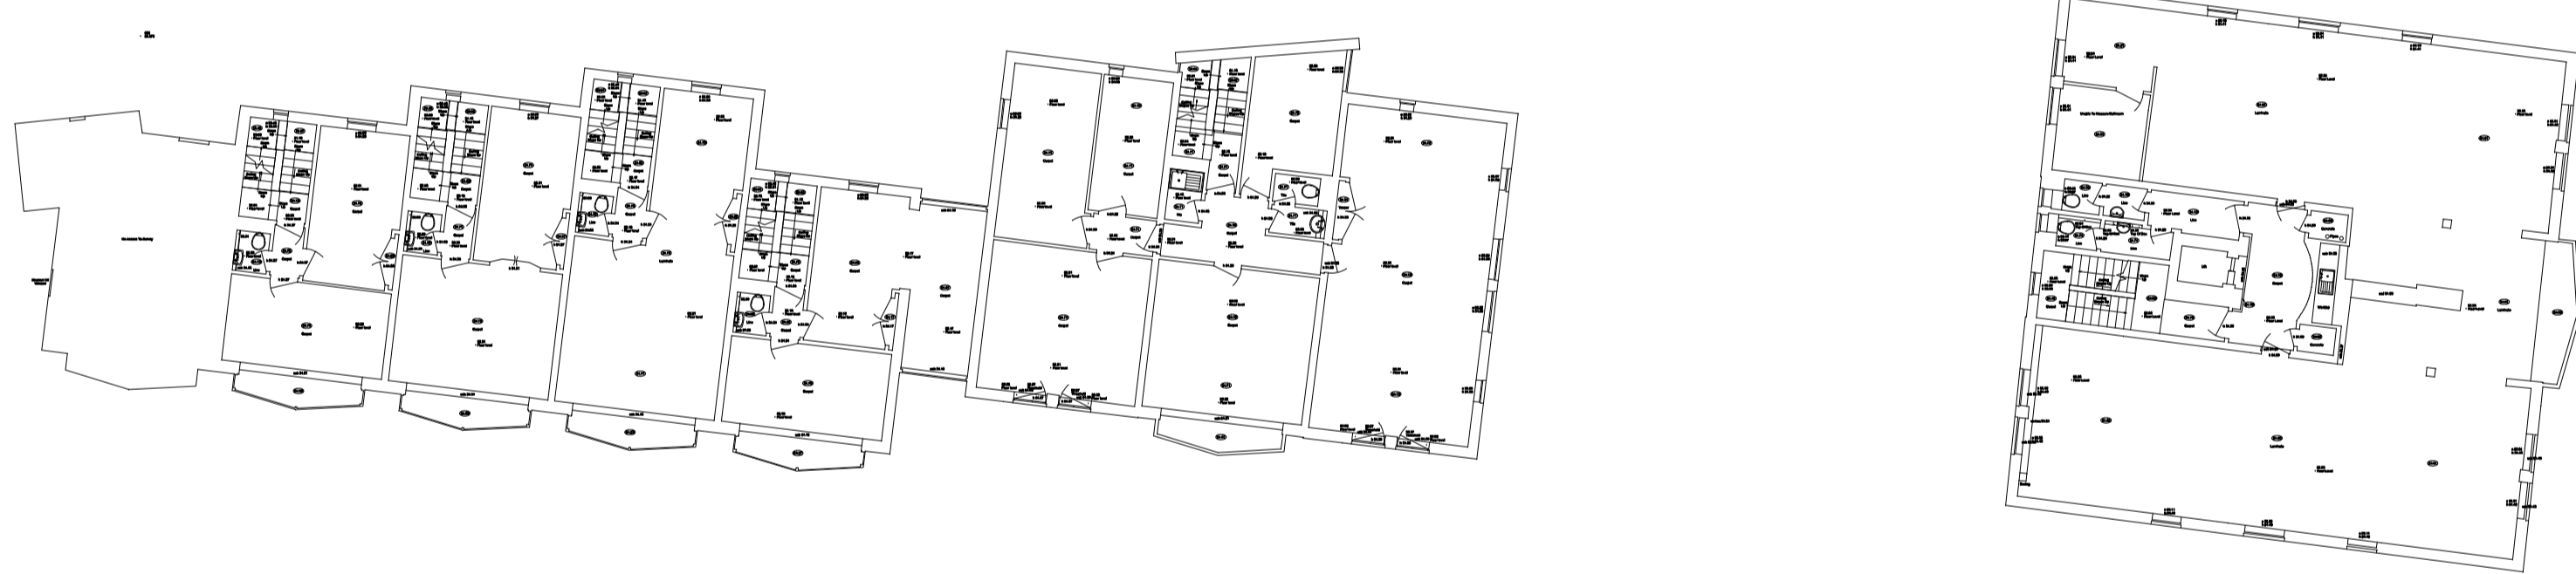

Rev	Date	Int	Description	Checked

PROJECT
CANAL MARKET



DRAWING ORIGINATOR

74 WATCHET LANE
 HOLMER GREEN
 HIGH WYCOMBE
 BUCKINGHAMSHIRE
 HP15 6UG

Tel: 01494 718453
 Fax: 01494 718453
 e-mail: enquiry@kndsurveys.com

Originator Job Reference :- G2911

DRAWING TITLE
 1-6 WATER LANE &
 47 KENTISH TOWN RD - 2ND

FLOORPLANS

Drawing Status	Drawn By: KND SURVEYS	Date: 15.08.11
Information	Scale: 1:200 @ A1	Checked By: PSR
Tender		
Contract		

CT	Sheet 1 of 1	G2911-2ND
----	--------------	-----------