

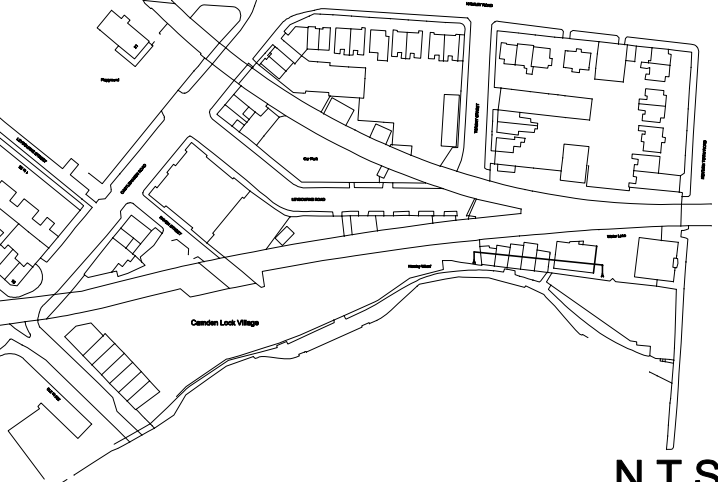


KEY PLAN

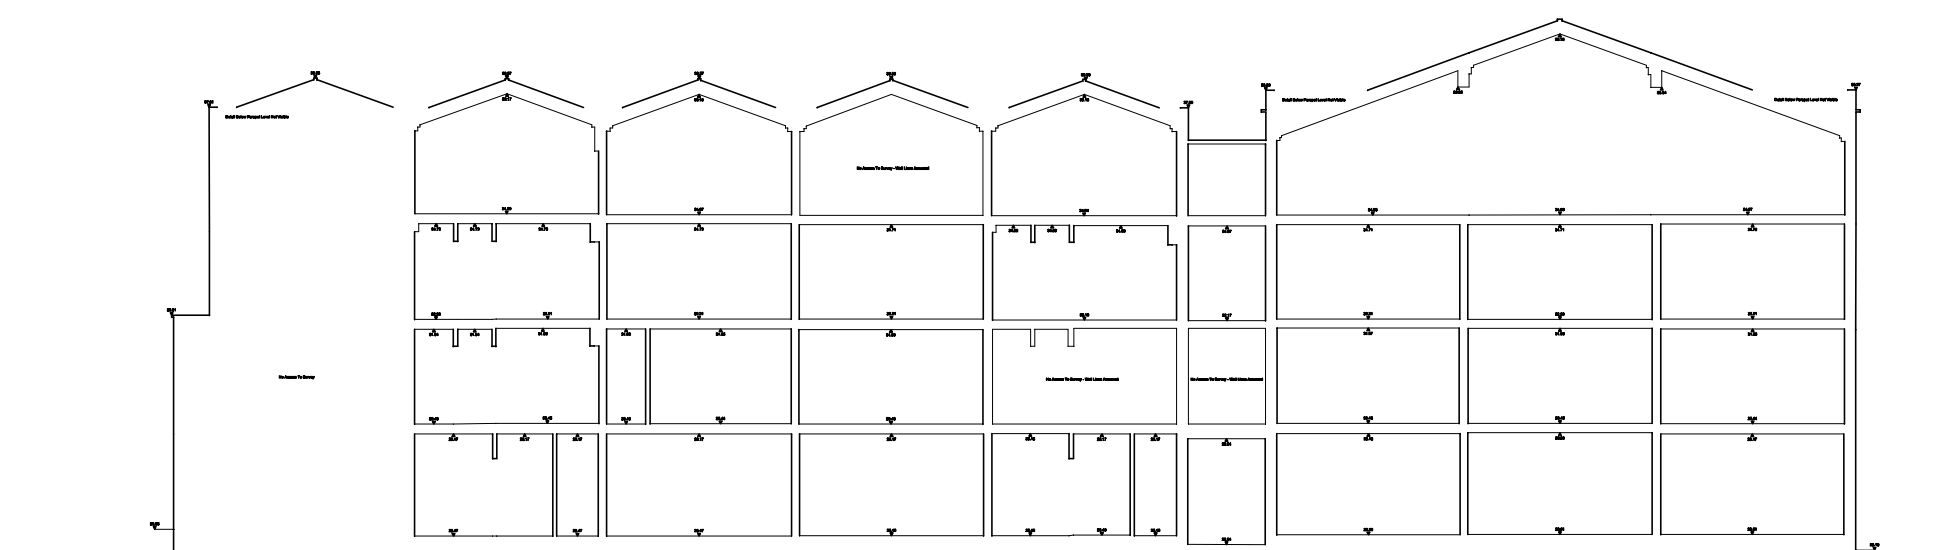

NOTES


No	Date	In/1
1.		THIS DRAWING MUST NOT BE SCALED.
2.		THE CONTRACTOR IS TO CHECK ALL DIMENSIONS ON SITE.
3.		LEVELS AND GRID ARE RELATED TO PREVIOUS SURVEY
4.		OF STABLE MARKET PLACE.
5.		GIRTHS, SPREADS, HEIGHTS AND SPECIES OF TREES ARE
6.		INDICATIVE ONLY.
7.		SURVEY HAS BEEN CARRIED OUT TO AN ACCURACY
8.		COMMENSURATE WITH A 1:500 SCALE DRAWING.
9.		DETAILS IN ADJACENT PROPERTIES ARE APPROXIMATE WHERE
10.		WE HAVE NO ACCESS.
11.		LEVELS SHOWN ON KERB LINES ARE ROAD (CHANNEL) LEVELS.
12.		IN ALL CASES DRAWING SHOULD BE READ WITH ANNOTATION

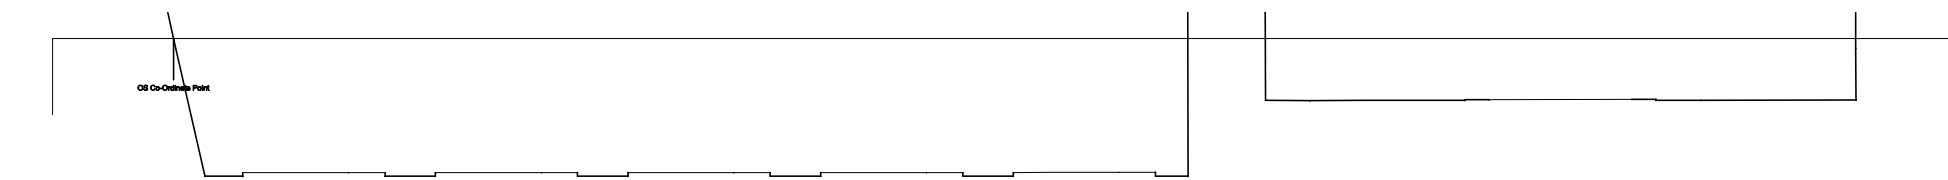


Rev	Date	In'l	Description	Checked
-----	------	------	-------------	---------

PROJECT

CANAL MARKET

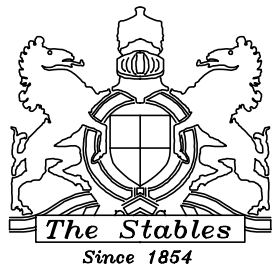CLIENT

DRAWING ORIGINATOR

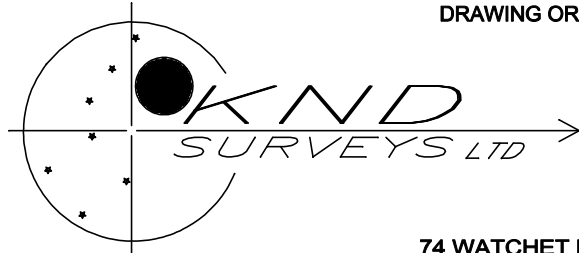

Tel: 01494 718453
Fax: 01494 718453
e-mail: enquiry@kndsveys.com

**74 WATCHET LANE
HOLMER GREEN
HIGH WYCOMBE
BUCKINGHAMSHIRE
HP15 6UG**

Originator Job Reference :- G291

DRAWING TITLE

1-6 WATER LANE
SECTION A- A

SECTIONS

Drawing Status		Drawn By: KND SURVEYS	Date: 15.08.11
Information		Scale: 1:200 @ A1	Checked By: PSR
Tender			
Contract			

CT	Drawing No.		Rev.
	Sheet 1 of 1	G2911 - SEC A	