


KEY PLAN

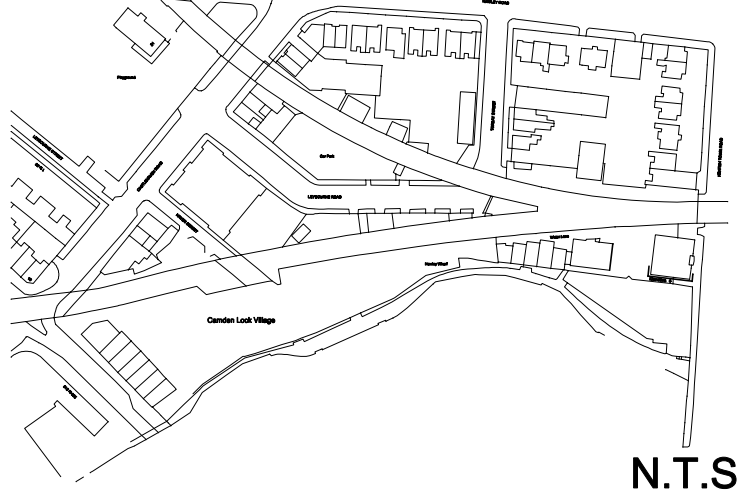

NOTES


- | No | Date | In/1 |
|----|------|------|
| 1. |      |      |
| 2. |      |      |
| 3. |      |      |
| 4. |      |      |
| 5. |      |      |
| 6. |      |      |
| 7. |      |      |
| 8. |      |      |
- THIS DRAWING MUST NOT BE SCALED.  
THE CONTRACTOR IS TO CHECK ALL DIMENSIONS ON SITE.  
LEVELS AND GRID ARE RELATED TO PREVIOUS SURVEY OF STABLE MARKET JOB ID - H2406.  
GIRTH, SPREADS, HEIGHTS AND SPECIES OF TREES ARE INDICATIVE ONLY.  
SURVEY HAS BEEN CARRIED OUT TO AN ACCURACY COMMENSURATE WITH A 1:200 SCALE DRAWING.  
DETAILS IN ADJACENT PROPERTIES ARE APPROXIMATE WHERE WE HAVE NO ACCESS.  
LEVELS SHOWN ON KERB LINES ARE ROAD (CHANNELS) LEVELS.  
IN ALL CASES DRAWING SHOULD BE READ WITH ANNOTATION

Rev	Date	In/1	Description	Checked
-----	------	------	-------------	---------

PROJECT

CANAL MARKET

CLIENT

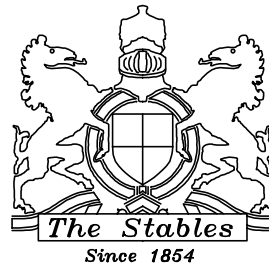

DRAWING ORIGINATOR



74 WATCHET LANE  
HOLMER GREEN  
HIGH WYCOMBE  
BUCKINGHAMSHIRE  
HP15 6UG

Tel: 01494 718453  
Fax: 01494 718453  
e-mail: enquiry@kndsveys.com

Originator Job Reference >- G2911

DRAWING TITLE

47 KENTISH TOWN ROAD  
ELEVATION 4

ELEVATIONS

Information	Drawn By: KND SURVEYS	Date: 15.08.11
Tender	Scale: 1:200 @ A1	Checked By: PSR
Contract		

CT	Sheet 1 of 1	G2911 - E4	Rev.
----	--------------	------------	------