



KEY PLAN

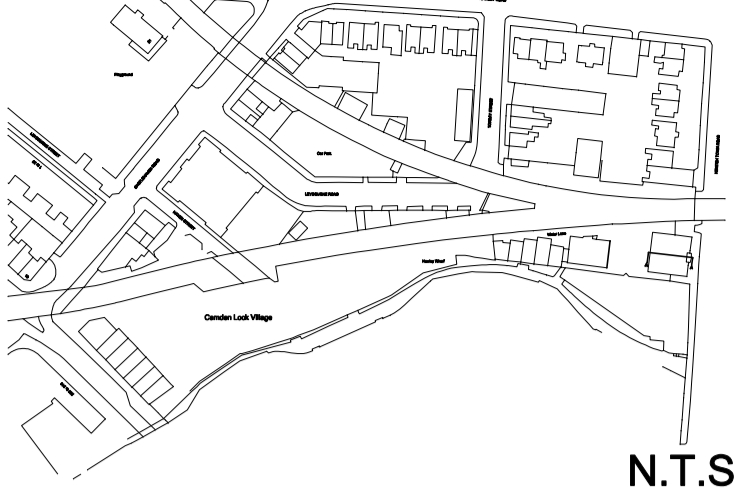

NOTES

No	Date	In/
1.		THIS DRAWING MUST NOT BE SCALED.
2.		THE CONTRACTOR IS TO CHECK ALL DIMENSIONS ON SITE.
3.		LEVELS AND GRID ARE RELATED TO PREVIOUS SURVEY
4.		OF STABLE MARKET JOB ID - 10466.
5.		GIRTH, SPREADS, HEIGHTS AND SPECIES OF TREES ARE INDICATIVE ONLY.
6.		SURVEY HAS BEEN CARRIED OUT TO AN ACCURACY COMMENSURATE WITH A 1:200 SCALE DRAWING.
7.		DETAILS IN ADJACENT PROPERTIES ARE APPROXIMATE WHERE WE HAVE NO ACCESS.
8.		LEVELS SHOWN ON KERB LINES ARE ROAD (CHANNELS) LEVELS. IN ALL CASES DRAWING SHOULD BE READ WITH ANNOTATION

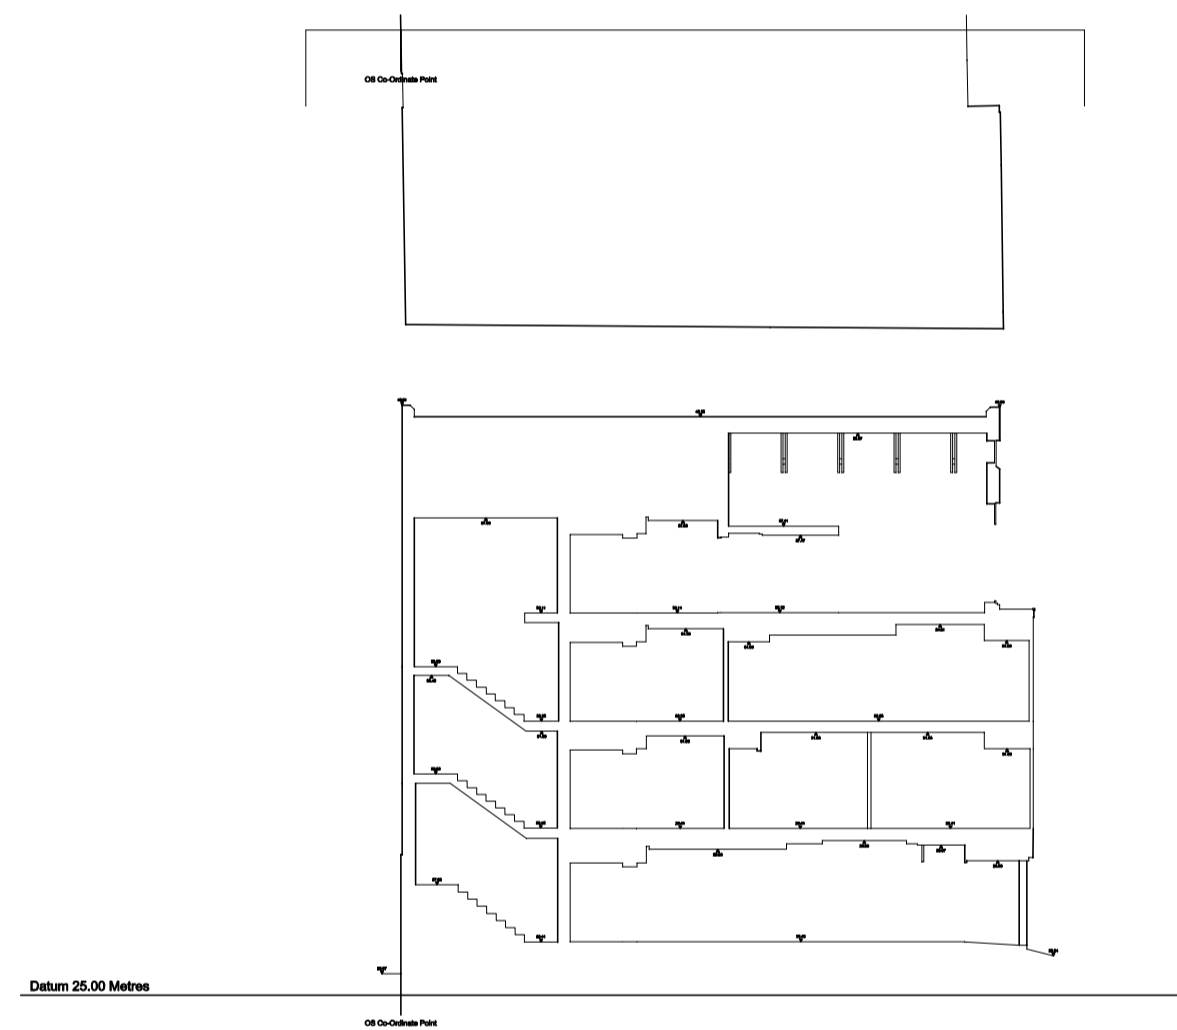


Rev	Date	In'l	Description	Checked
-----	------	------	-------------	---------

PROJECT

CANAL MARKET

CLIENT

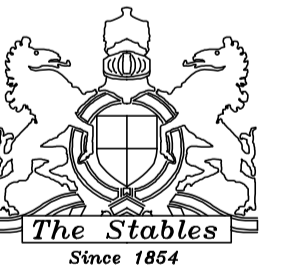

DRAWING ORIGINATOR



Tel: 01494 718453
Fax: 01494 718453
e-mail: enquiry@kndsveys.com

74 WATCHET LANE
HOLMER GREEN
HIGH WYCOMBE
BUCKINGHAMSHIRE
HP15 6UG

Originator Job Reference :- G2911

DRAWING TITLE

47 KENTISH TOWN ROAD
SECTION A - A

SECTIONS

Drawing Status		Drawn By: KND SURVEYS		Date: 15.08.11	
Information		Scale: 1:200 @ A1		Checked By: PSR	
Tender					
Contract					
		Drawing No.			Rev.
CT		Sheet 1 of 1			G2911 - SEC A