


02  
C\_(00)  
222



01 BUILDING C2\_ TYPICAL PODIUM ELEVATION

02  
C\_(00)  
222

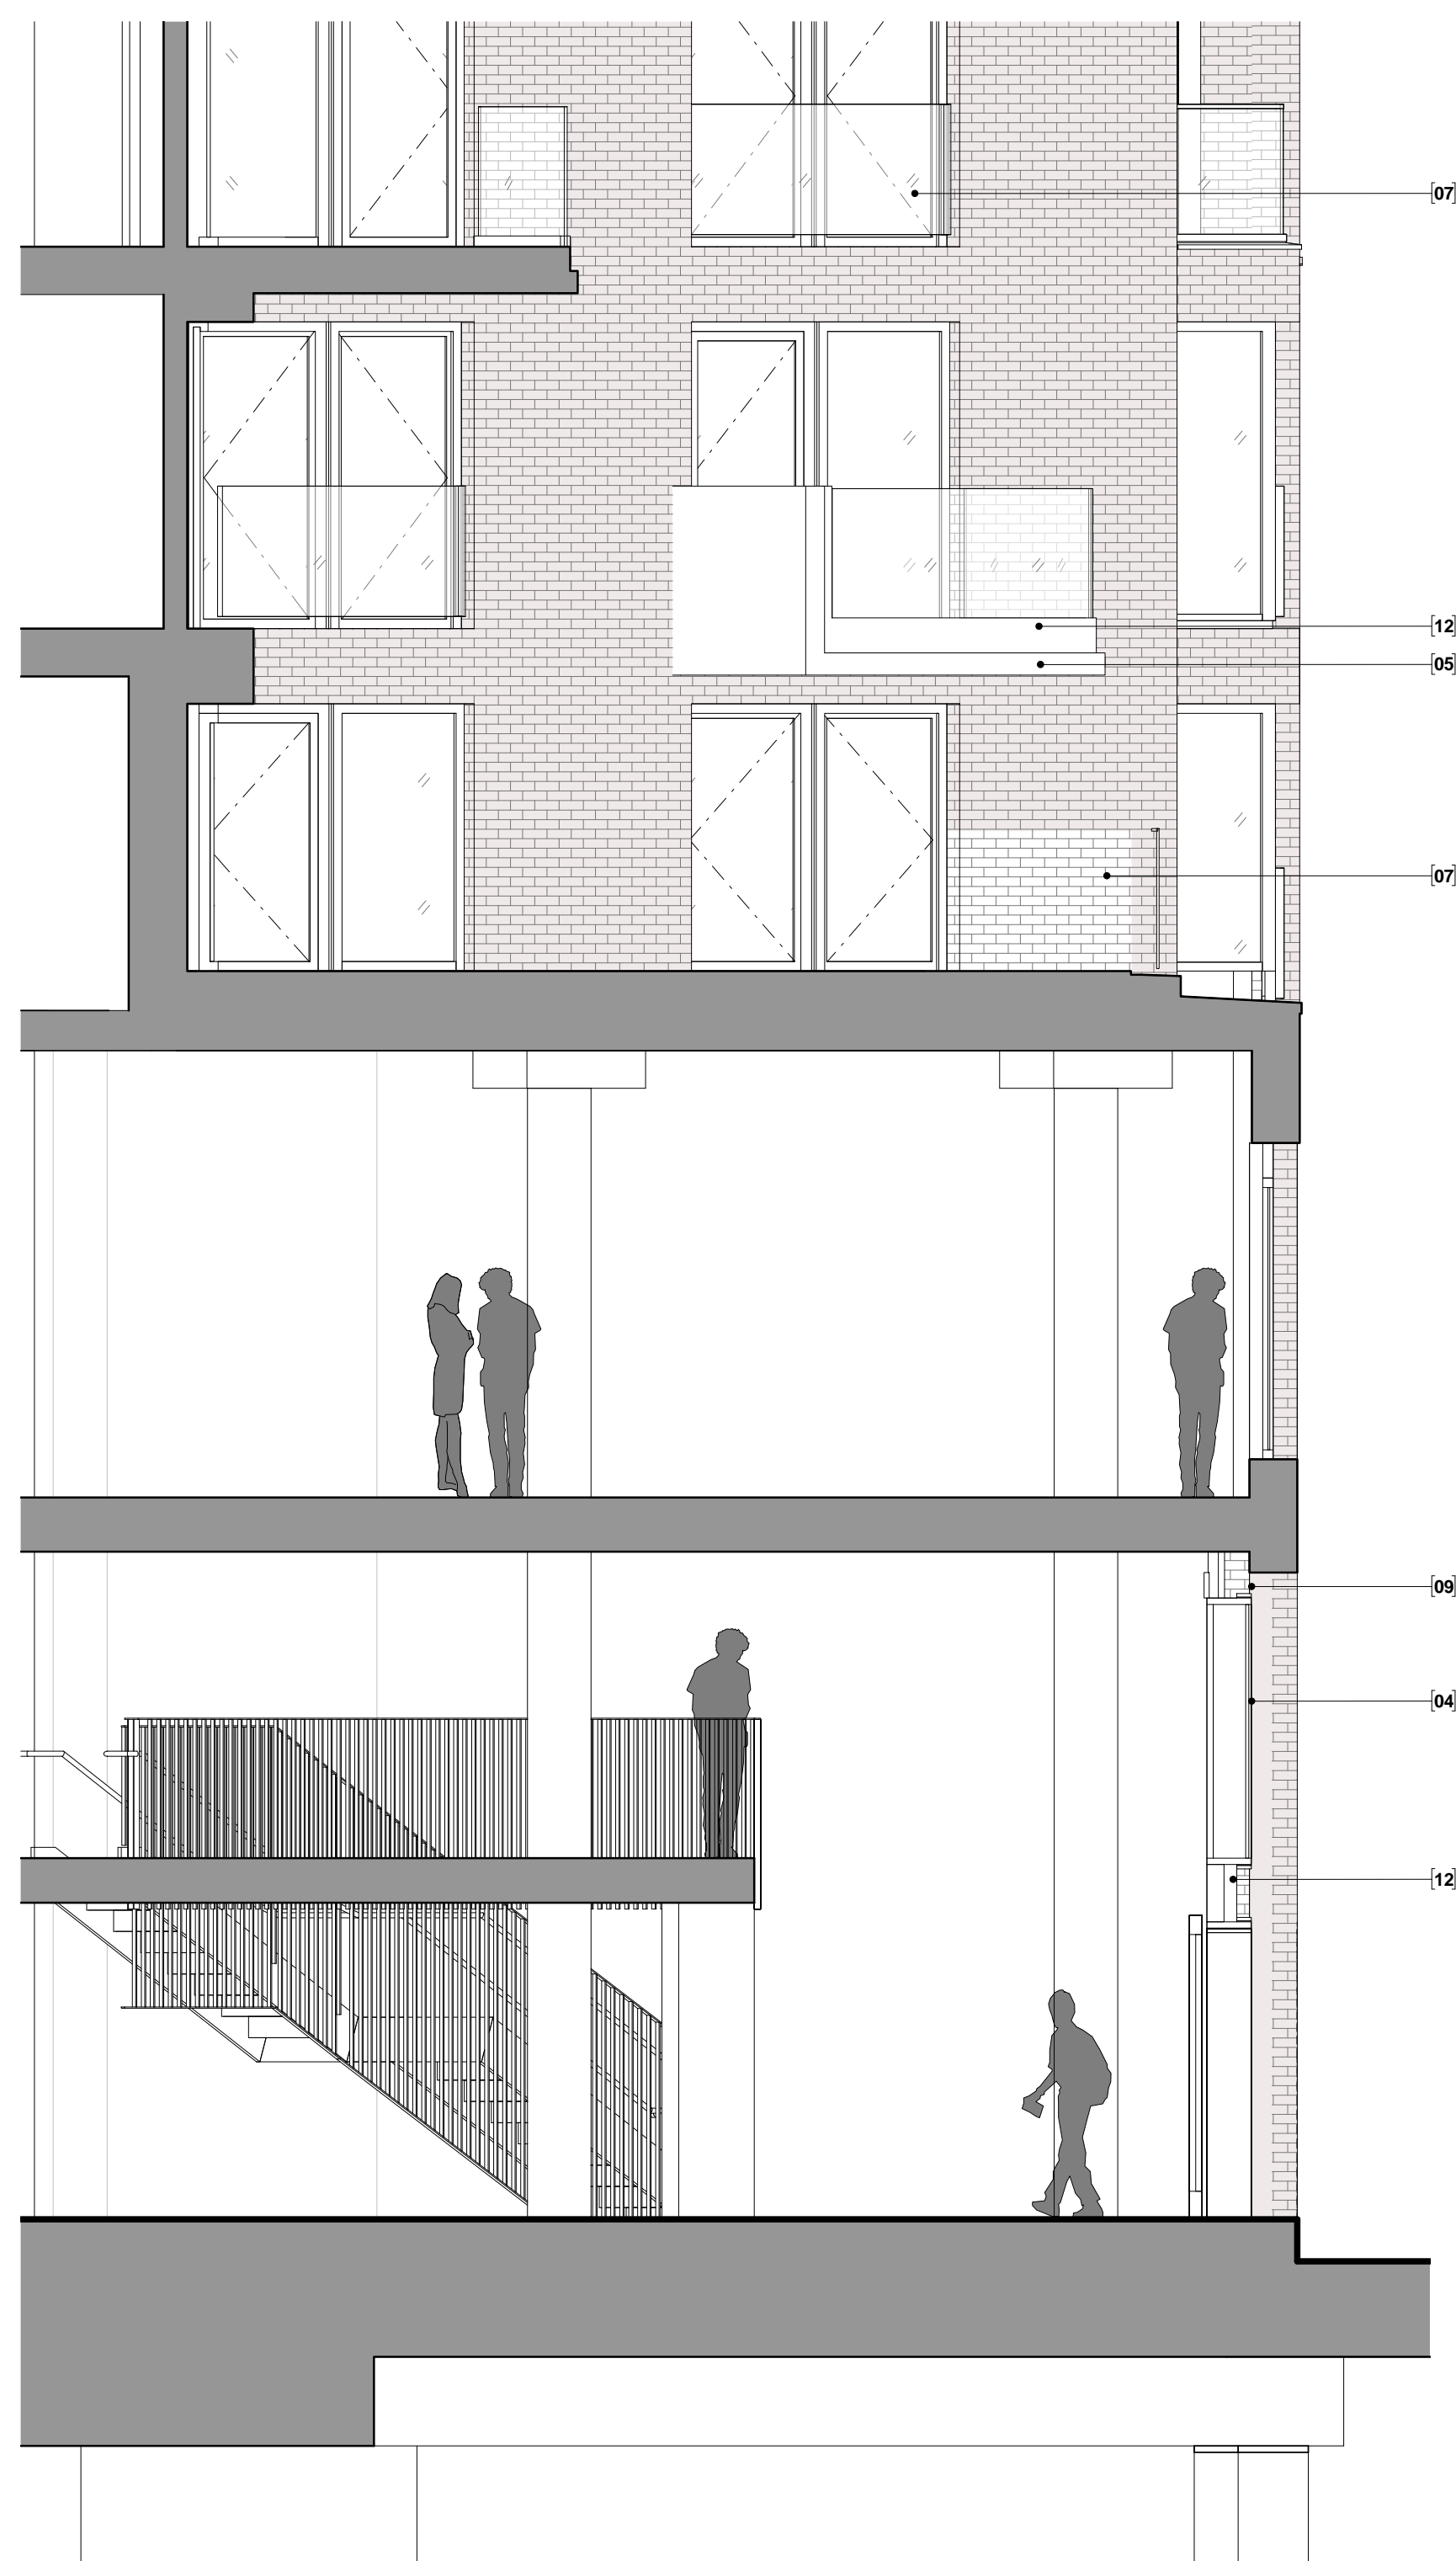


02 BUILDING C2\_ TYPICAL PODIUM SECTION

KEY	
01	BRICK
02	METAL FRAMED WINDOW SYSTEM
03	METAL FRAMED DOOR SYSTEM
04	CURTAIN WALLING GLAZING SYSTEM
05	GRC PANEL
06	LIFT OVERRUN
07	GLASS BALUSTRADE
09	METAL LOUVRE PANEL
10	METAL PERFORATED DOOR
11	METAL PERFORATED PANEL
12	METAL PANEL

Rev A 09/02/18 Regularisation Planning Submission  
REV DATE DESCRIPTION

CONSULTANTS	
CLIENT:	Stanley Sidings
CONTRACTOR:	Mace
STRUCTURAL ENGINEER:	Walsh Group
MEP ENGINEER:	Aecom
COST CONSULTANT:	Gardiner & Theobald
PROJECT MANAGER:	Gardiner & Theobald
ACOUSTIC CONSULTANT:	Hoare Lea
TRANSPORT CONSULTANT:	Arup
PLANNING CONSULTANT:	Gerald Eve
LANDSCAPE ARCHITECT:	Fabrik
CDM CO-ORDINATOR:	Gardiner & Theobald

NOTE  
1. Do not scale from this drawing.  
2. All dimensions to be checked on site by the contractor and such dimensions to be his responsibility.  
3. Report all drawing errors, omissions and discrepancies to the architect.  
4. This document may be issued in an uncontrolled CAD format to enable others to use it as background information to make alterations and/or additions. In that instance the file will be accompanied by a PDF version. It is for those making such alterations and additions to ensure that they make use of current background information.  
5. AHMM Ltd accepts no liability for any such alterations or additions to the background information or arising out of changes to background information which occur prior to alterations of additions being made.

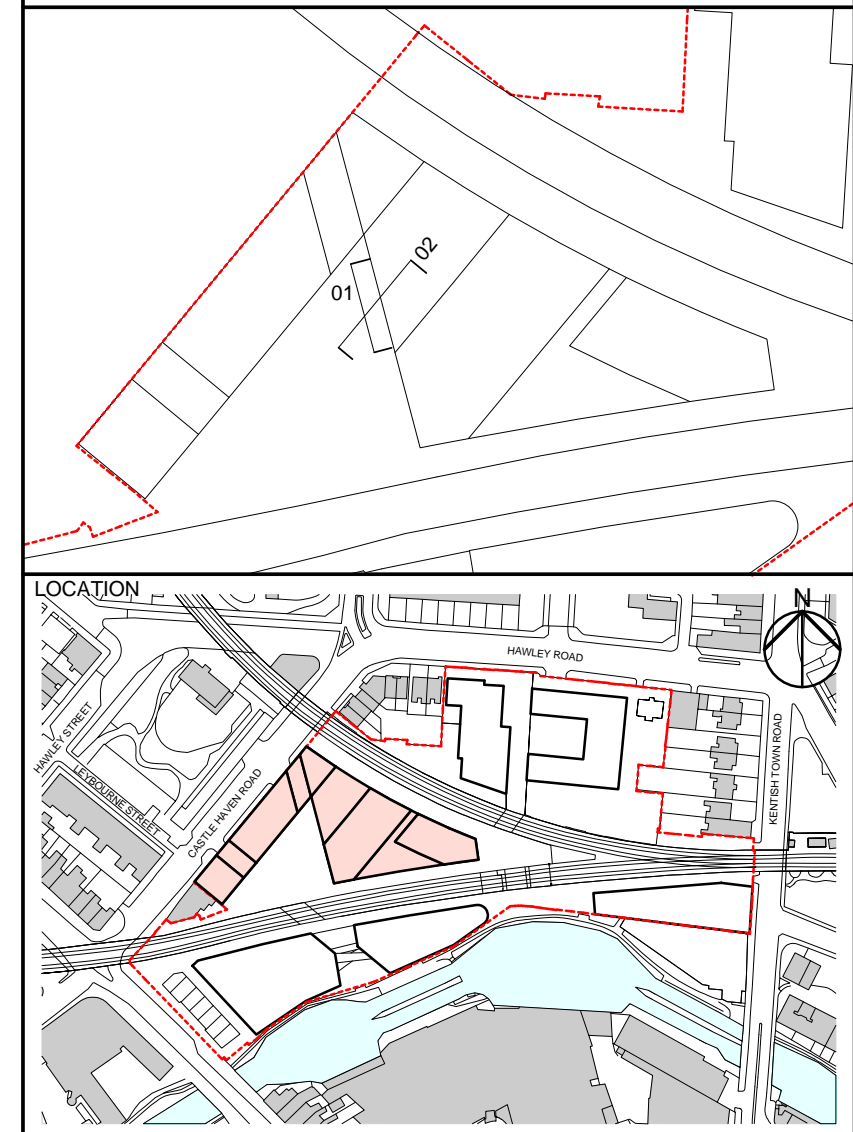

ALFORD HALL MONAGHAN MORRIS			
ARCHITECTS Ltd 6-23 OLD STREET, LONDON, EC1V 9HL TEL 020 7251 5261 FAX 020 7251 5123 WEB WWW.AHMM.CO.UK			
job title CAMDEN LOCK VILLAGE			
drawing title / location BUILDING C2 PROPOSED BAY STUDY 03			
drawn by ABL	checked KH	scale 1 : 50 @ A1	status PLANNING
project 12001	drawing no. C_(00)_ 222	revision A	