


- MATERIAL KEY:
- 1. BRICK
 - 2. METAL PANELS
- including signage / service zone
 - 3. GLAZED CURTAIN WALL
 - 4. FOLDING SLIDING METAL DOORS
(tenant fitout)

KEY / NOTES

P1	01/02/18	Planning issue
REV	DATE	

NOTE

1. Do not scale from this drawing.
2. All dimensions to be checked on site by the contractor and such dimensions to be his responsibility.
3. Report all drawing errors, omissions and discrepancies to the architect.
4. This document may be issued in an uncontrolled CAD format to enable others to use it as background information to make alterations and/or additions. In that instance the file will be accompanied by a PDF version. It is for those making such alterations and additions to ensure that they make use of current background information. AHMM Ltd accepts no liability for any such alterations or additions to the background information or arising out of changes to background information which occur prior to alterations of additions being made.

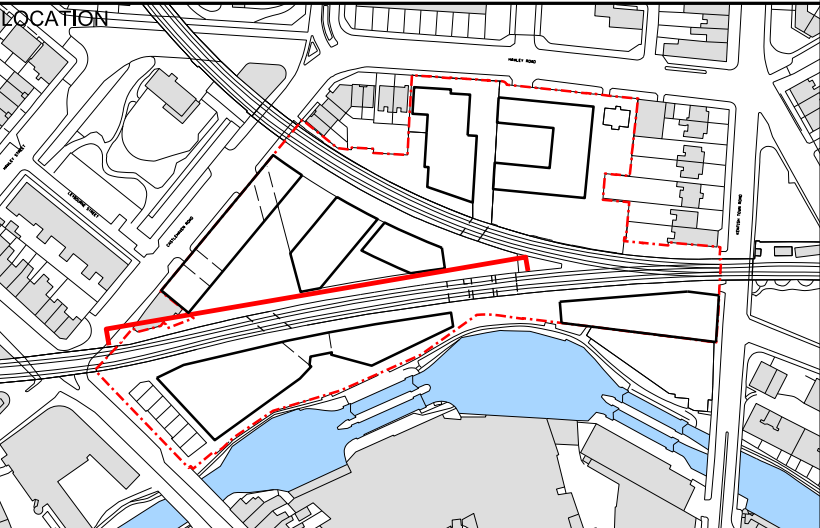

ALLFORD HALL MONAGHAN MORRIS
ARCHITECTS Ltd
2ND FLOOR, BLOCK C, 5-23 OLD STREET LONDON EC1V 9HL
TEL 020 7251 5261 FAX 020 7251 5123 WEB WWW.AHMM.CO.UK

job title
CAMDEN LOCK VILLAGE SITE

drawing title / location
PROPOSED MASTERPLAN ELEVATION - VIADUCT 3 (S-N)

drawn by DC	checked WL	scale 1:200@A1; 1:400@A3		status PLANNING		
project		zone	type	classification	drawing no	revision
14045		MP		[00]	207	P1