

01 BUILDING A1 NORTH ELEVATION

S ____ (K)— Employment (K)-S U F Market H G Market 02 BUILDING A1 NORTH FACADE SECTION

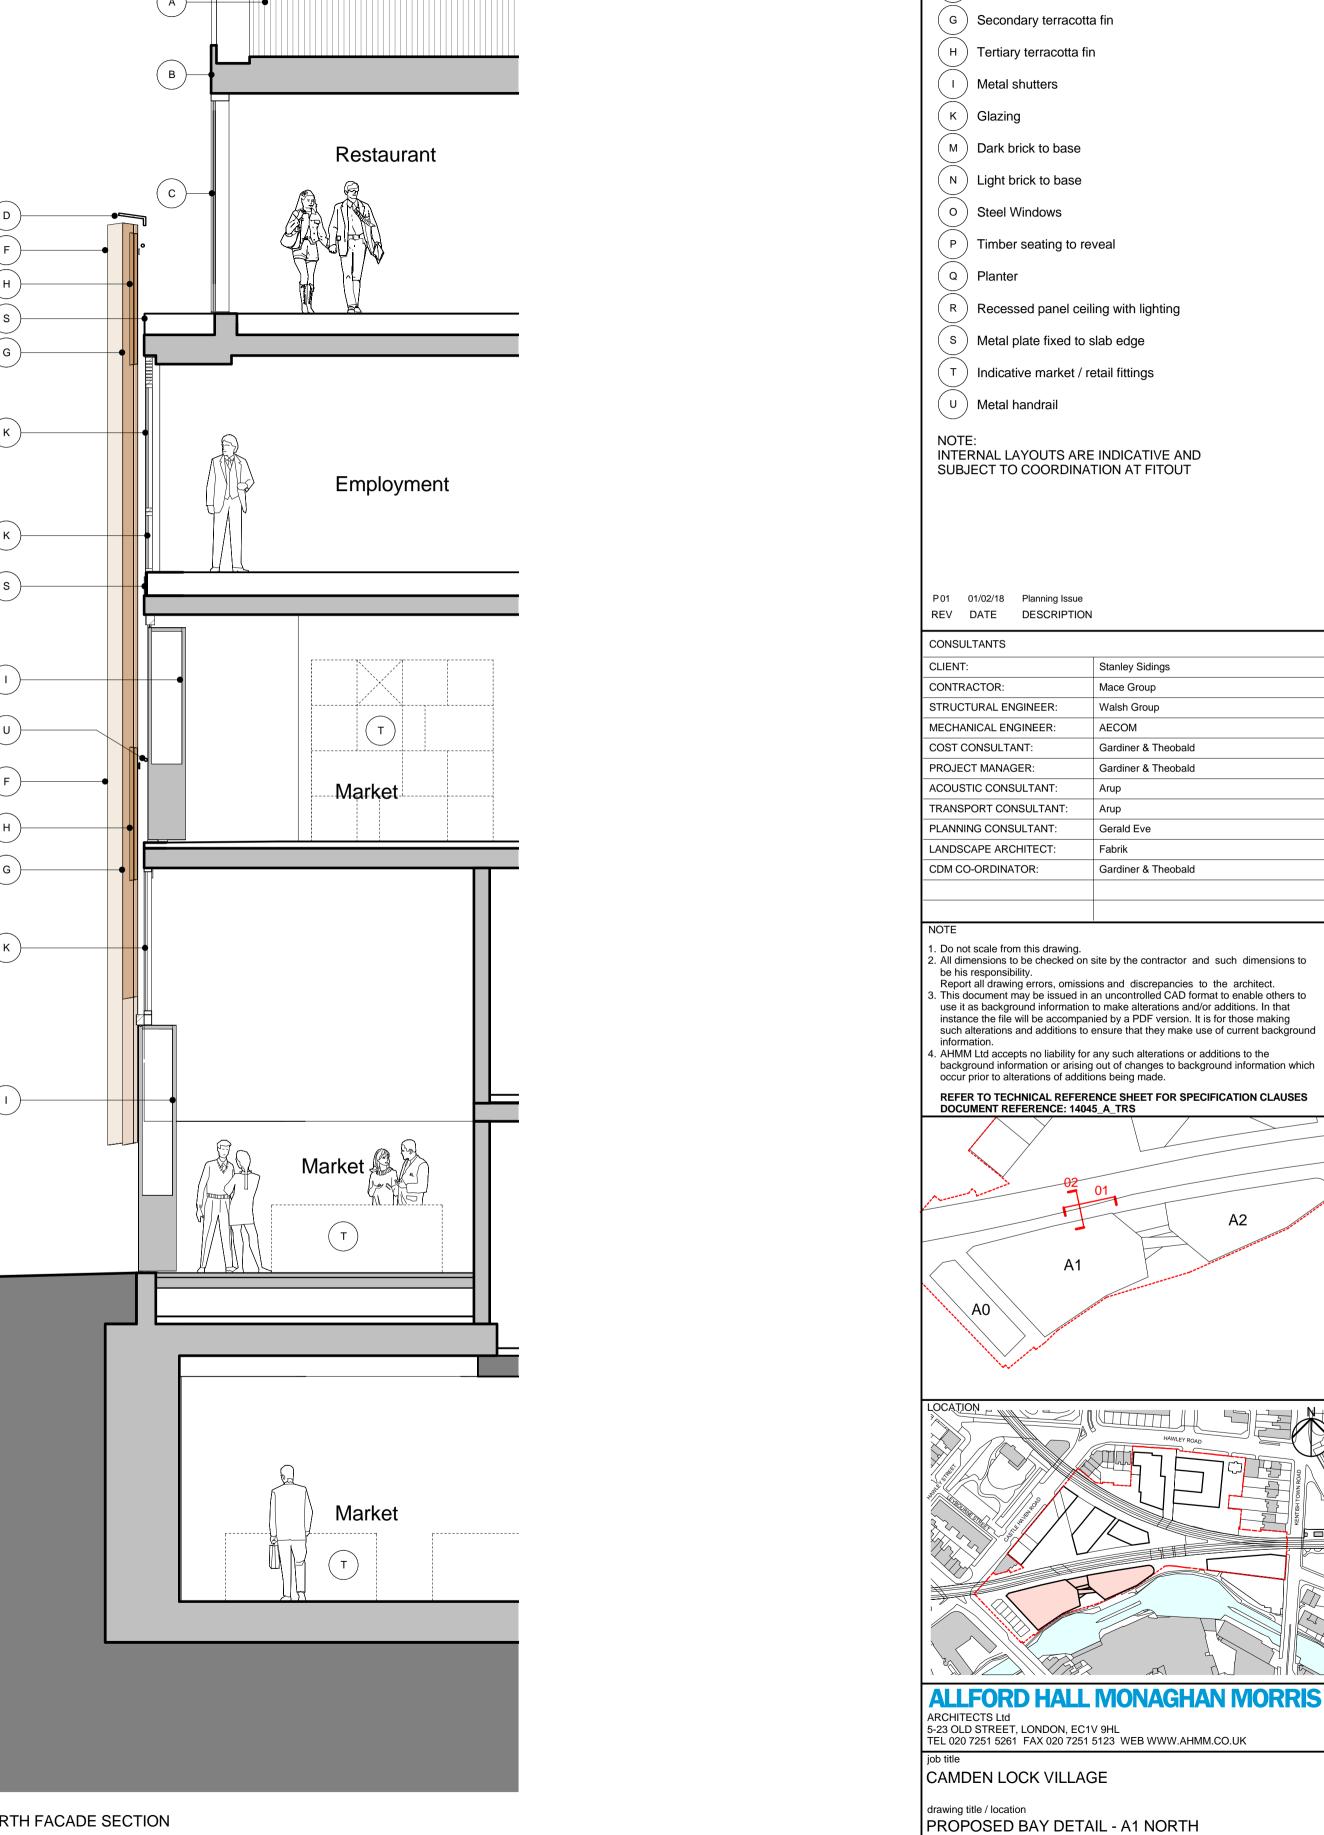

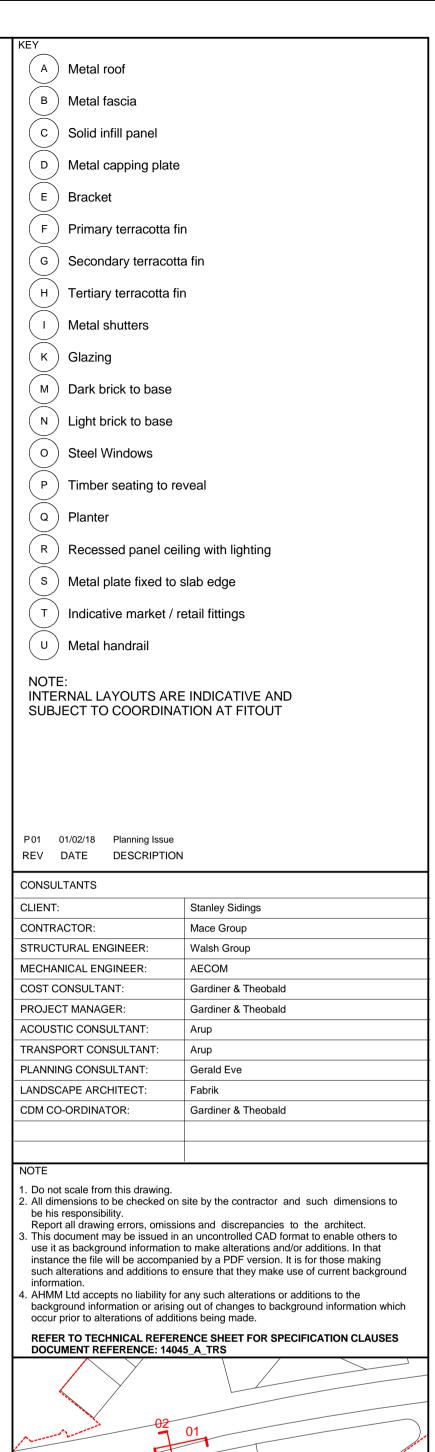

ELEVATION

17019

NH AH As indicated @ A1

For Planning

A_(00)_211