


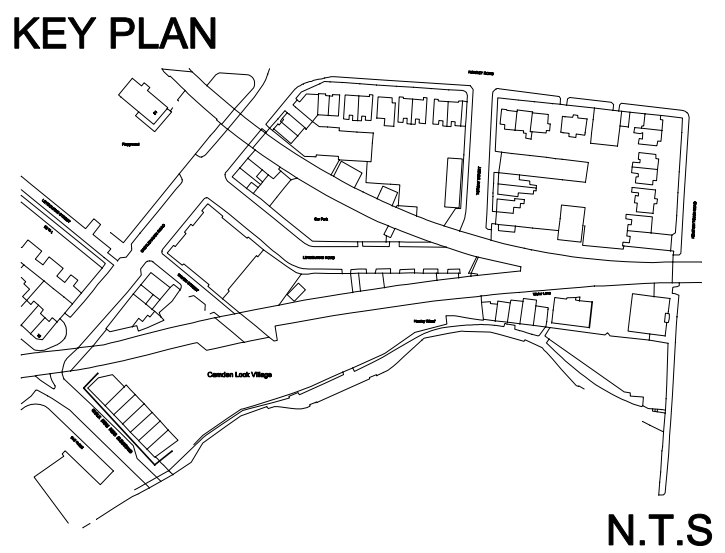

NOTES


No.	Date	Info
1.		THIS DRAWING MUST NOT BE SCALED.
2.		THE CONTRACTOR IS TO CHECK ALL DIMENSIONS ON SITE.
3.		LEVELS AND GRID ARE RELATED TO PREVIOUS SURVEY
4.		OF STABLE MARKET ROAD I.D. 10405.
5.		GIRTH, SPREADS, HEIGHTS AND SPECIES OF TREES ARE
6.		INDICATIVE ONLY.
7.		SURVEY HAS BEEN CARRIED OUT TO AN ACCURACY
8.		COMMENSURATE WITH A 1:200 SCALE DRAWING.
9.		DETAILS IN ADJACENT PROPERTIES ARE APPROXIMATE WHERE
10.		WE HAVE NO ACCESS.
11.		LEVELS SHOWN ON KERB LINES ARE ROAD (CHANNELS) LEVELS.
12.		IN ALL CASES DRAWING SHOULD BE READ WITH ANNOTATION

Rev	Date	In'l	Description	Checked
-----	------	------	-------------	---------

PROJECT

CANAL MARKET

CLIENT

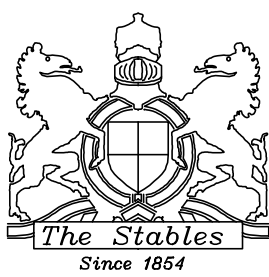

RAWING ORIGINATOR



Tel: 01494 718453
Fax: 01494 718453
e-mail: enquiry@kndsveys.com

Originator Job Reference :- B0508

DRAWING TITLE

ARCHES FIRST FLOOR

FLOORPLANS

Drawing Status		Drawn By: KND SURVEYS	Date: 06.12.06
Information		Scale: 1:200 @ A1	Checked By: PSR
Order			
Contract			

CT	Drawing No.		Rev.
	Sheet 1 of 1	B0508-FL-1ST	