

NOTES

Copyright: All rights reserved.
 This drawing must not be reproduced without permission.
 This drawing must not be scaled. Dimensions are in millimetres unless specified.



Existing Elevation 3


EX. RESI

ACCESS/CARPARK

NORTH BRIDGE HOUSE SENIOR SCHOOL

PLAYGROUND

SPORTS HALL

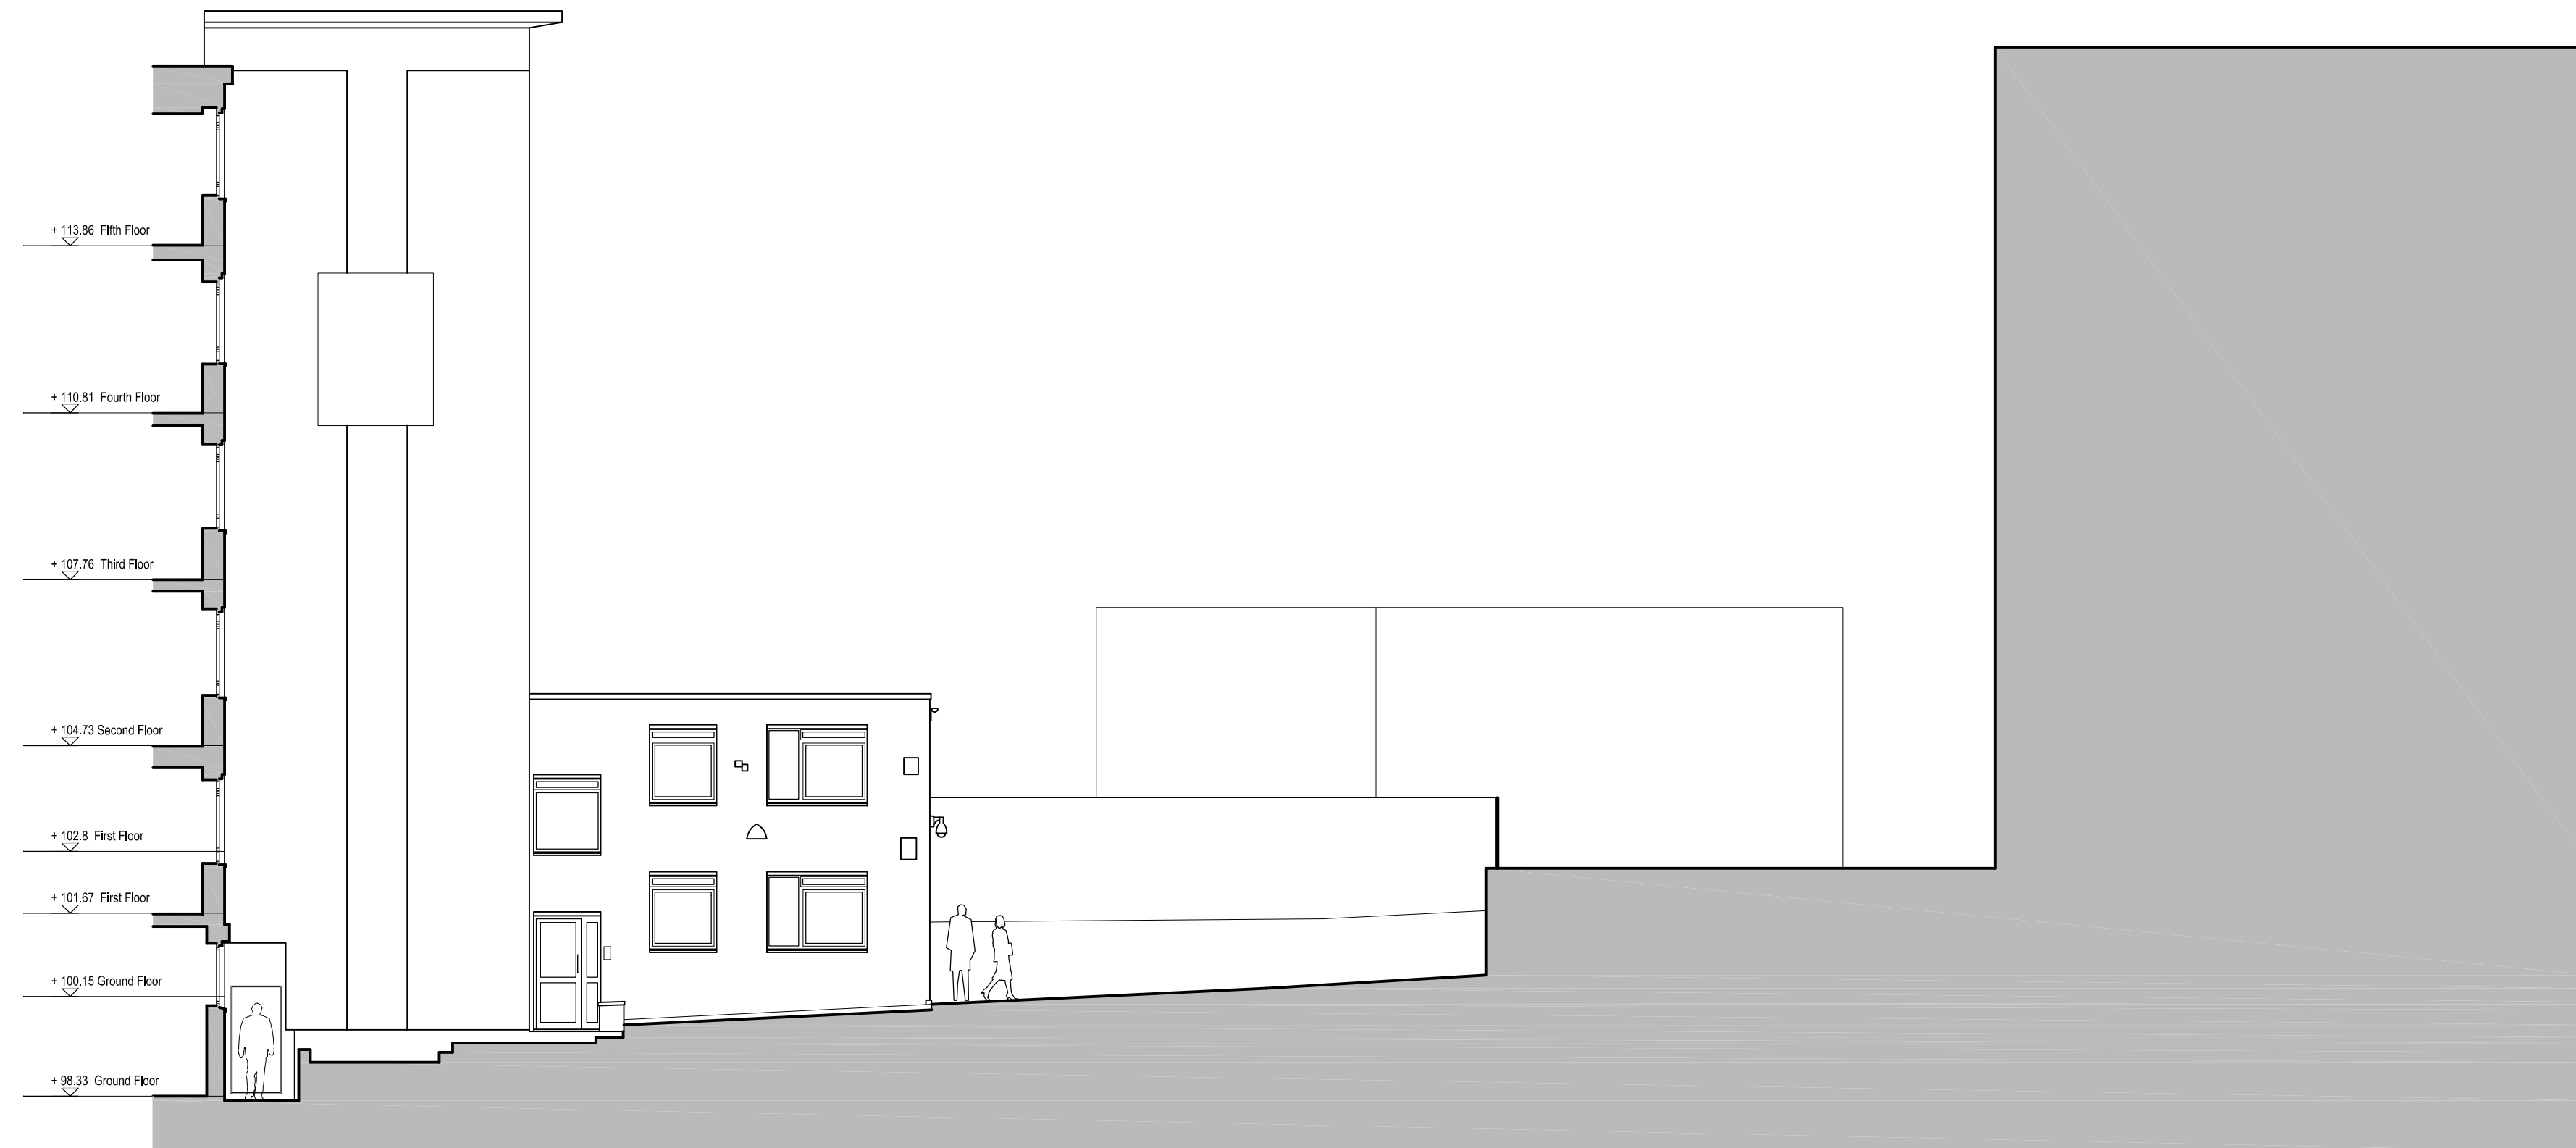


Existing Elevation 4

NORTH BRIDGE HOUSE SENIOR SCHOOL



ACCESS/CARPARK

EXISTING LANDSCAPE

EXISTING RESIDENTIAL

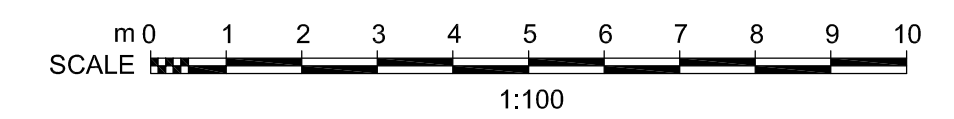

REV	DATE	REVISION NOTE	BY	CHECK

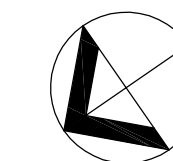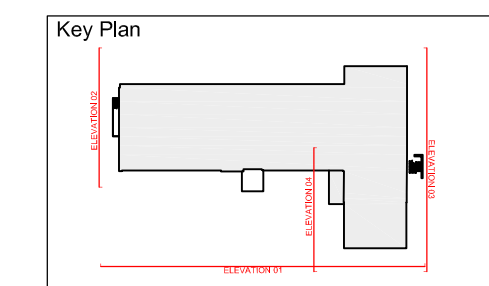

elliswilliams
 ARCHITECTS

North Bridge House Senior School, Hampstead
 Elevations - Existing
 2432_AE(0-12)
 STATUS | PRELIMINARY
 DRAWN BY | EWA
 SCALE | 1:100 @ A1
 DATE | October 2019
 REV

2nd Floor 131 Shoreditch High Street London E1 6JE
 T: +44 (0)20 7841 7200 E: info@ewa.co.uk