

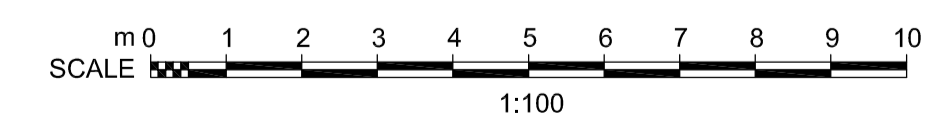
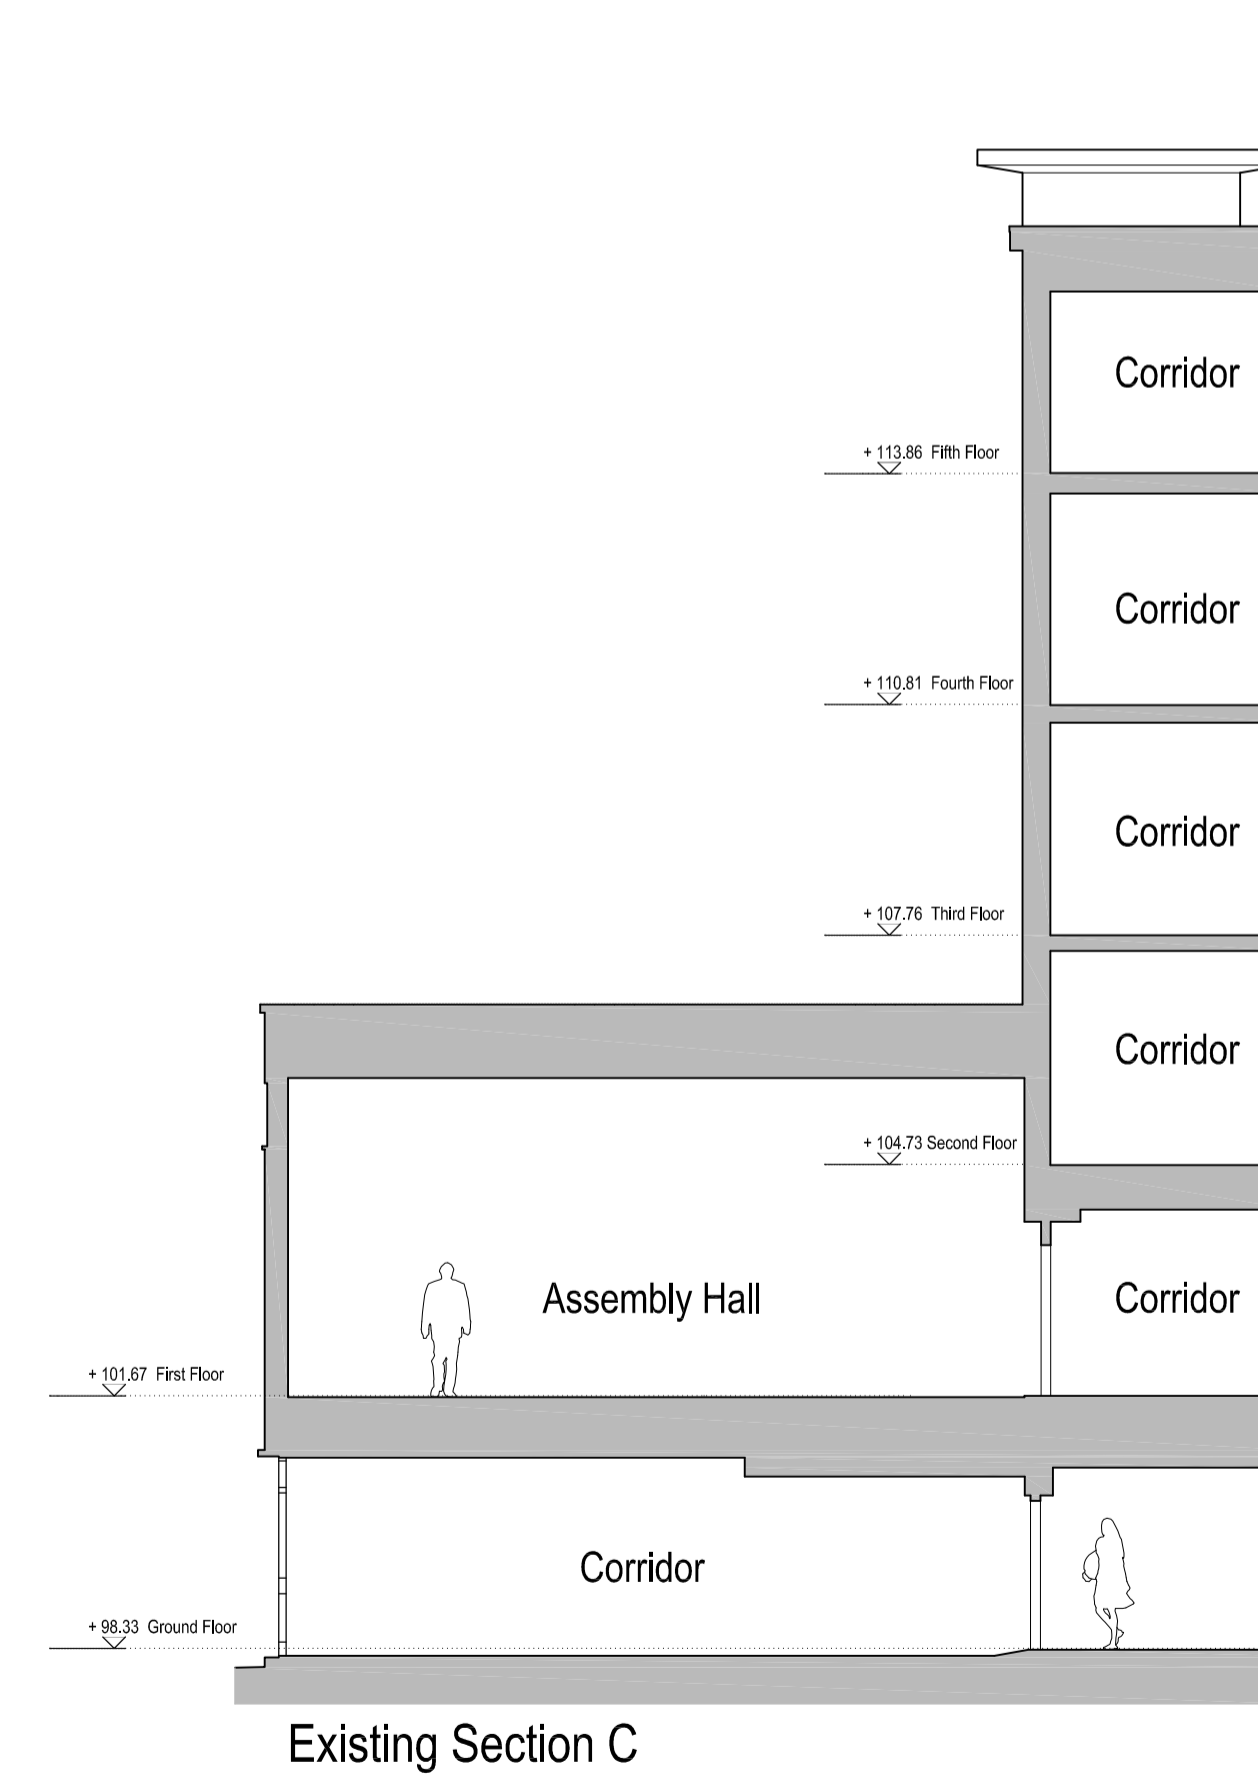
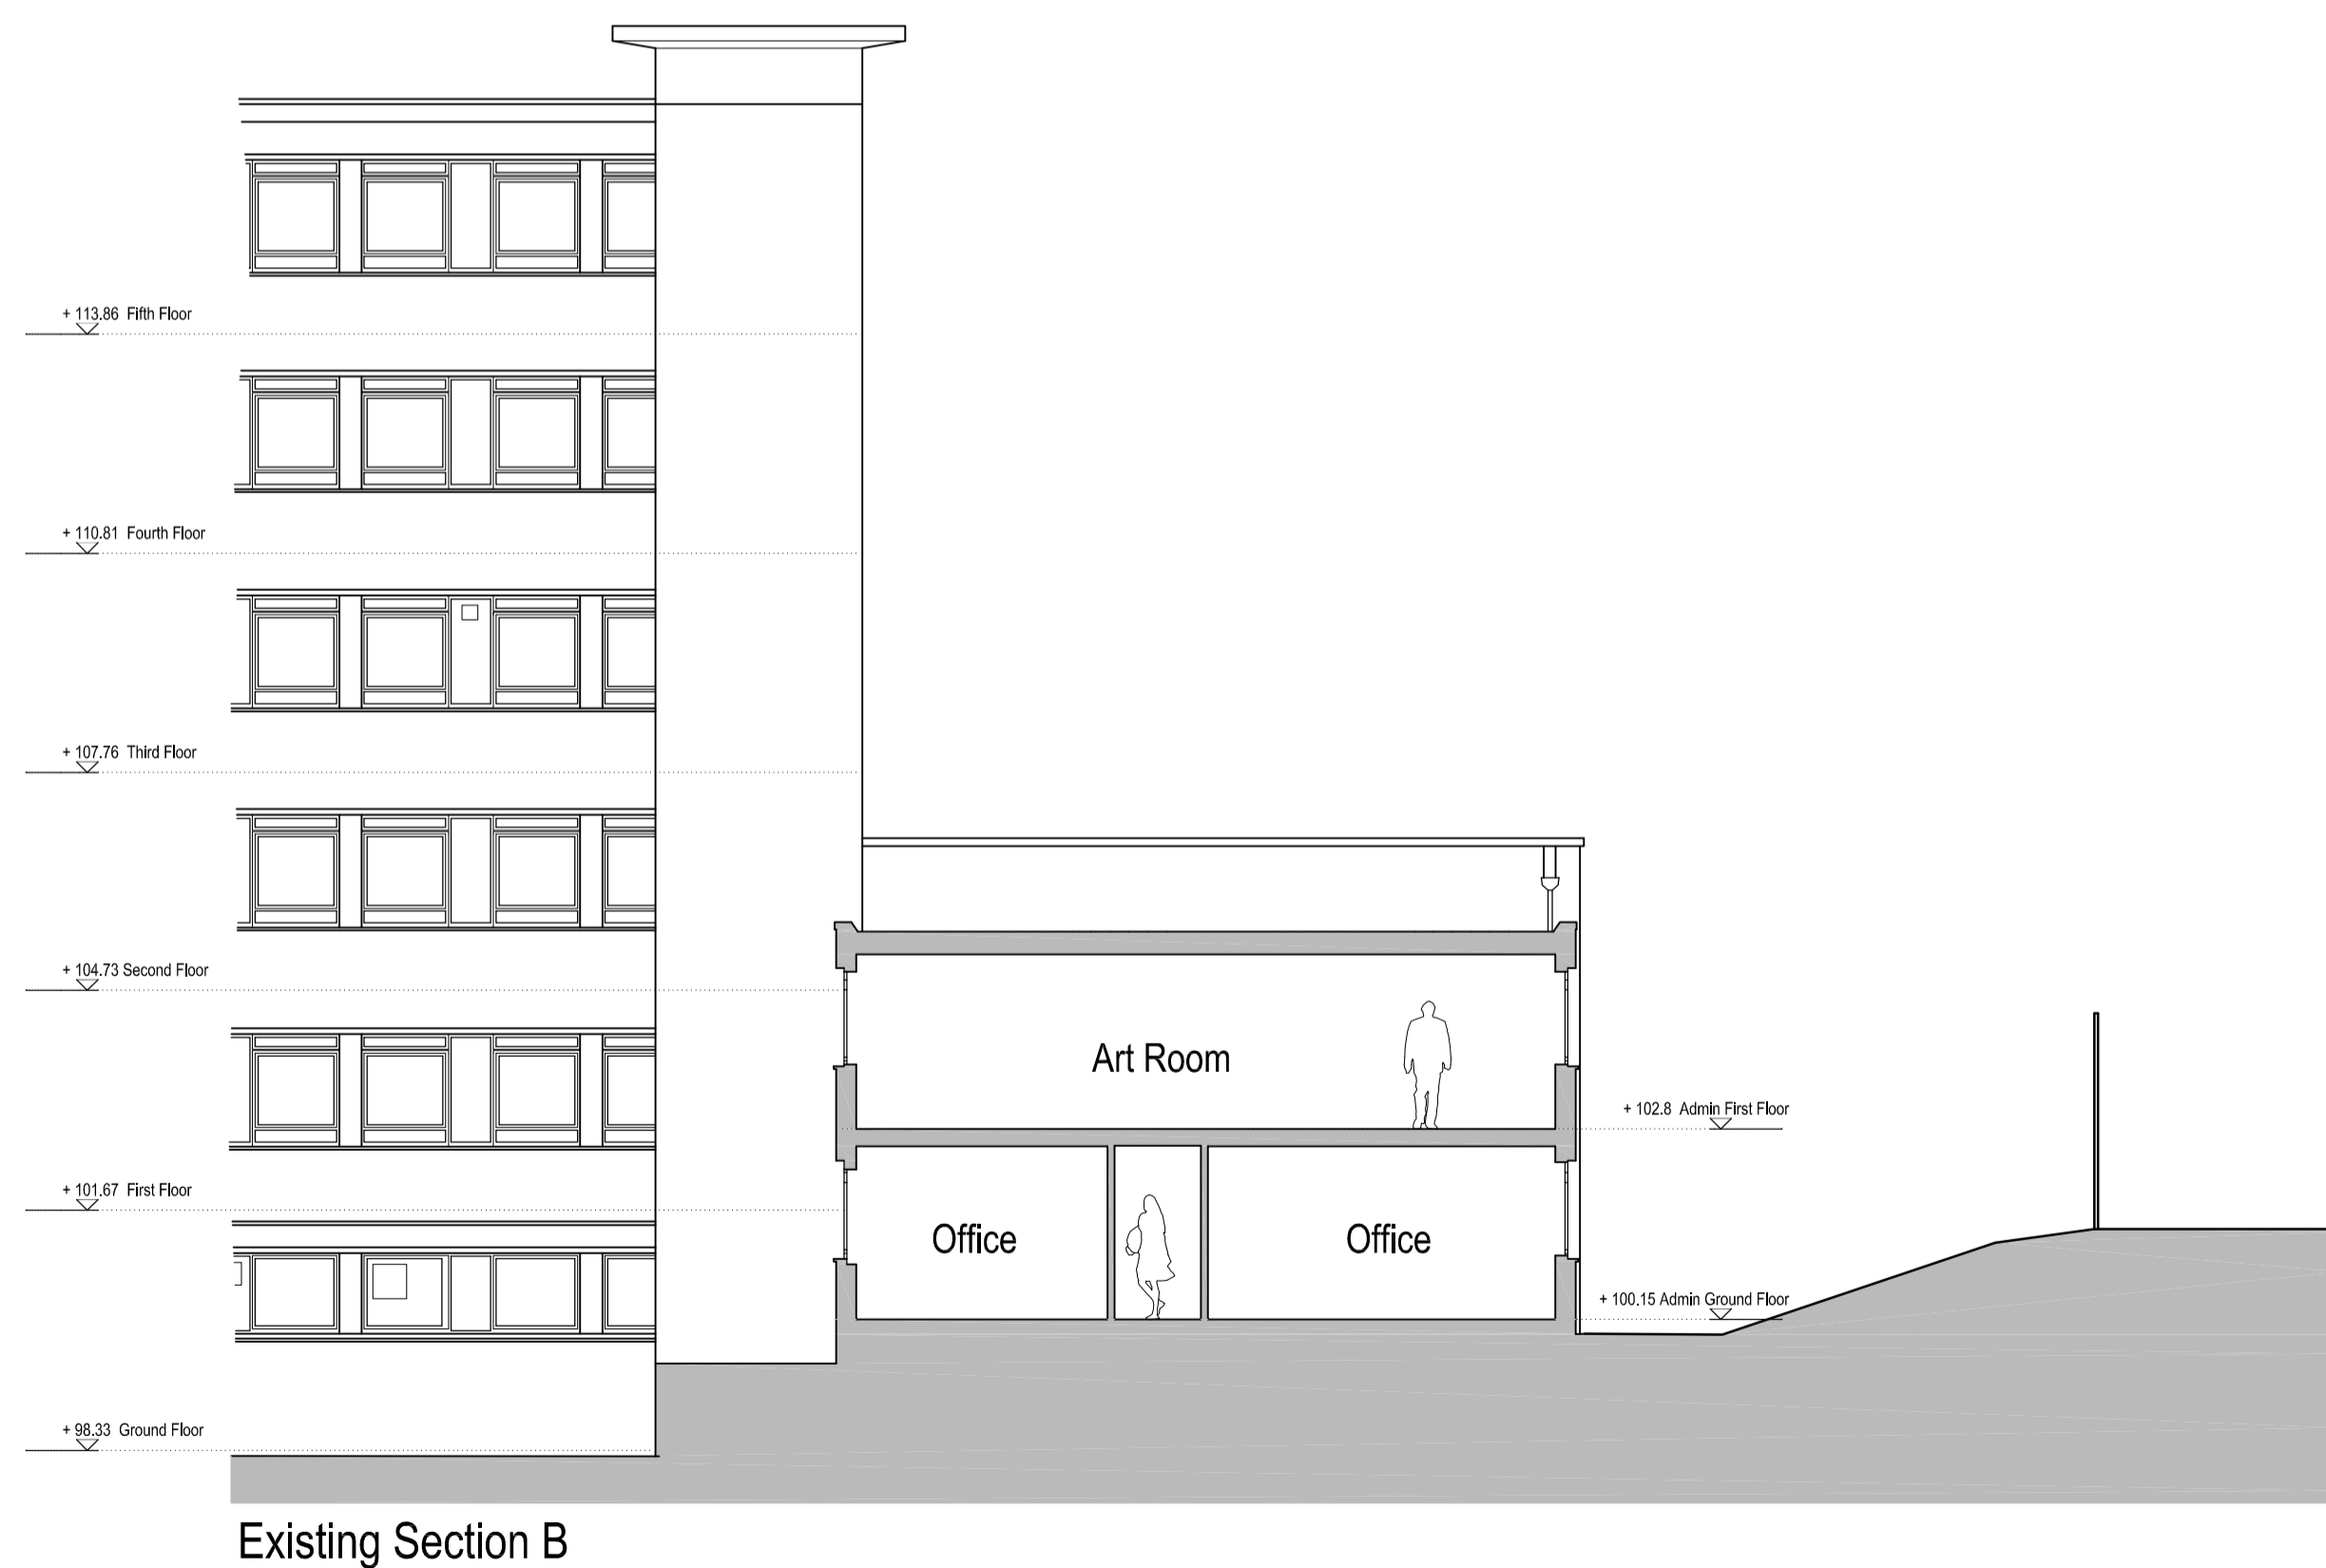
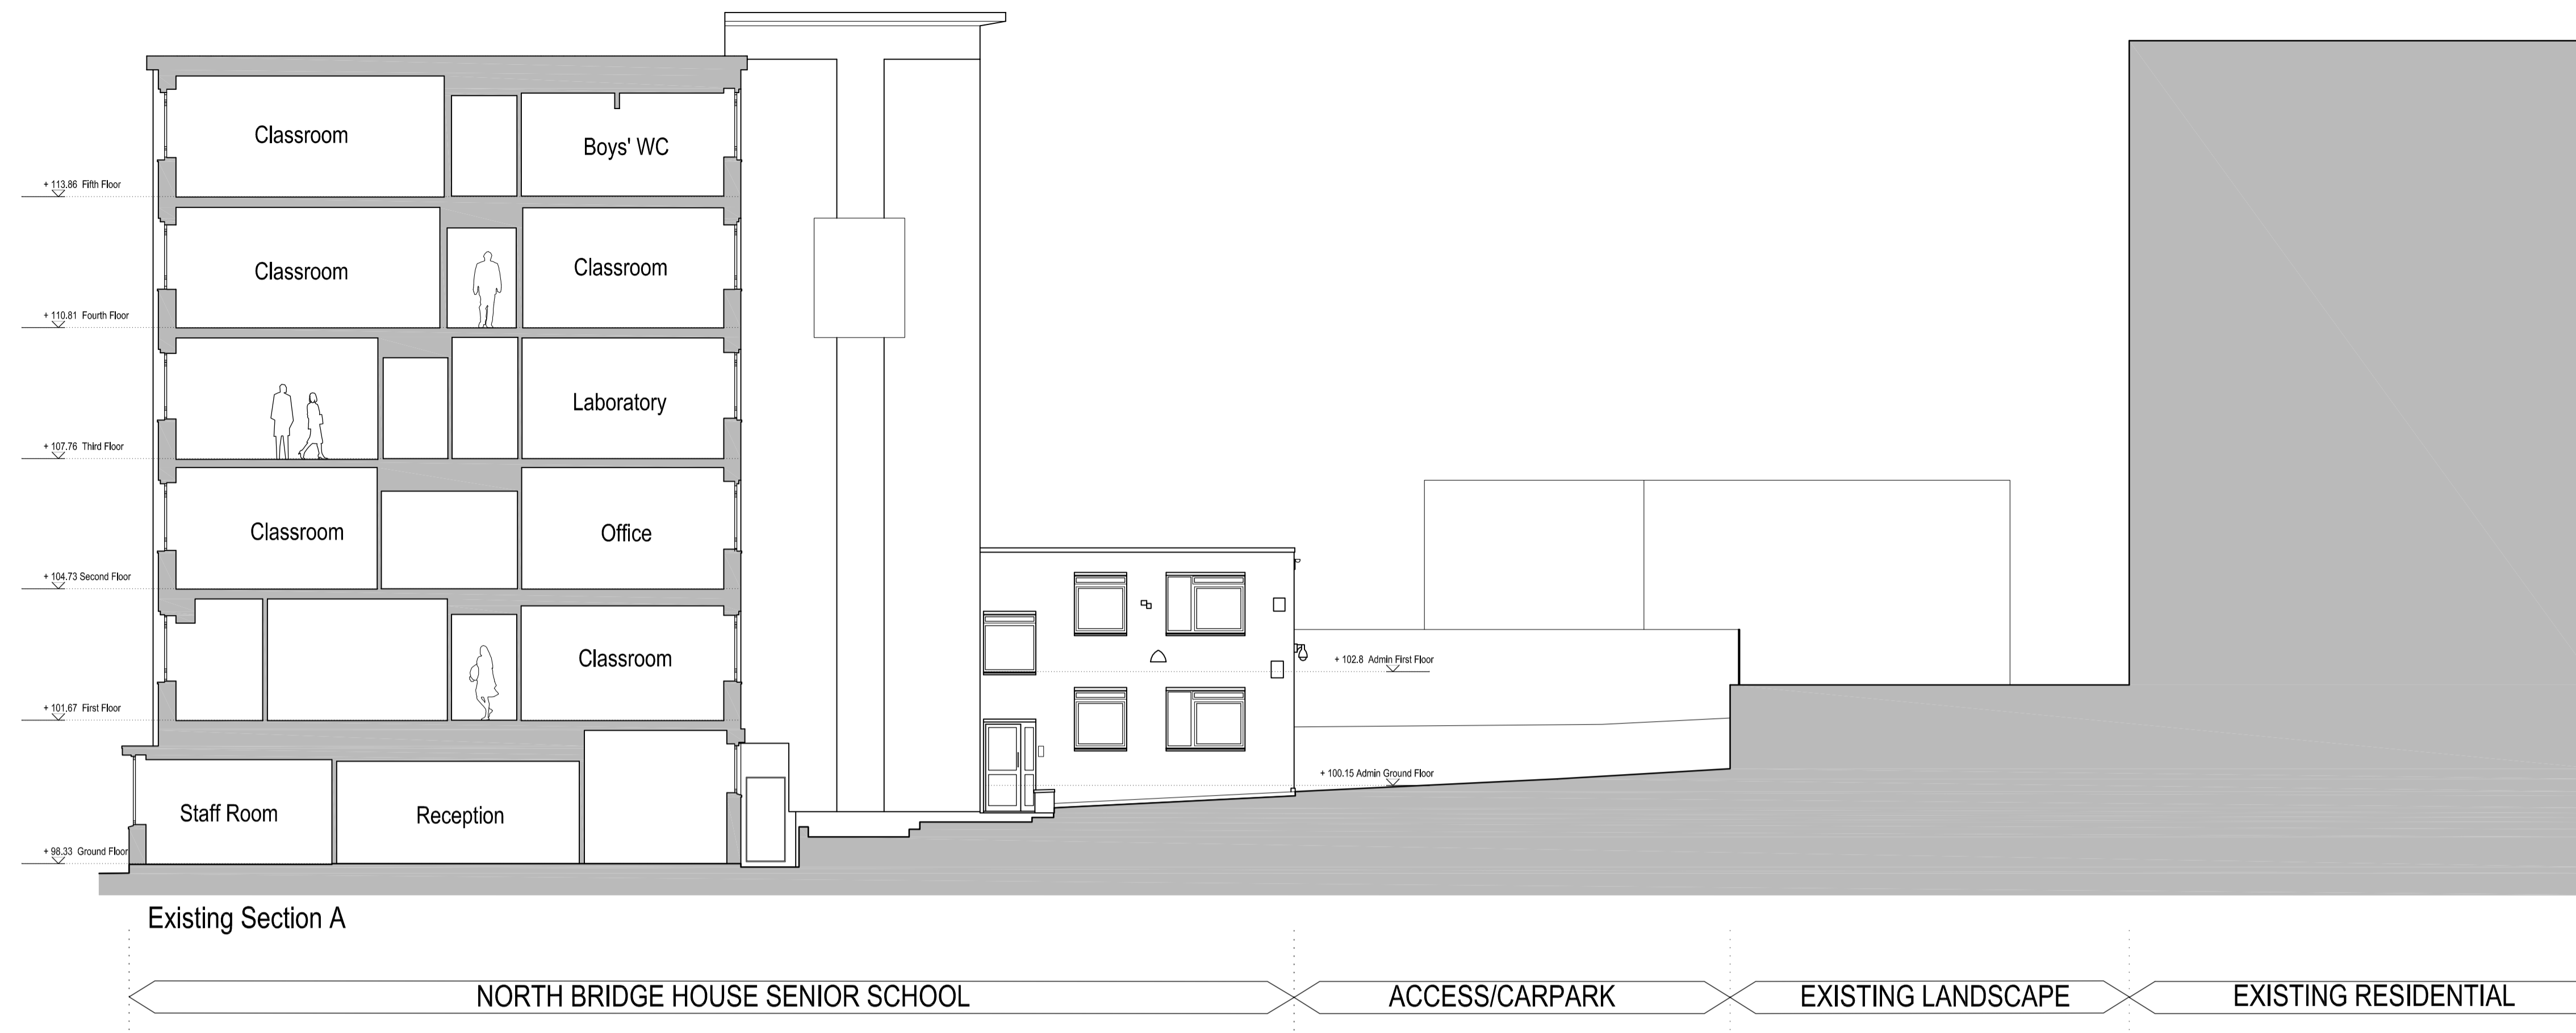


NOTES

Copyright: All rights reserved.
 This drawing must not be reproduced without permission.
 This drawing must not be scaled. Dimensions are in millimetres unless specified.

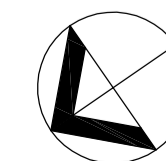

REV	DATE	REVISION NOTE	BY	CHECK

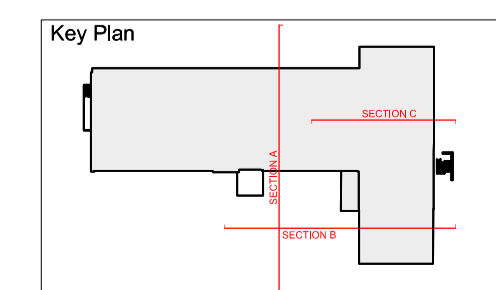

elliswilliams
 ARCHITECTS

North Bridge House Senior School, Hampstead

Sections - Existing

2432_AE(0-10)

STATUS | PRELIMINARY

DRAWN BY | EWA

SCALE | 1:100 @ A1

DATE | October 2019

2nd Floor 131 Shoreditch High Street London E1 6JE

T: +44 (0)20 7841 7200 E: info@ewa.co.uk