

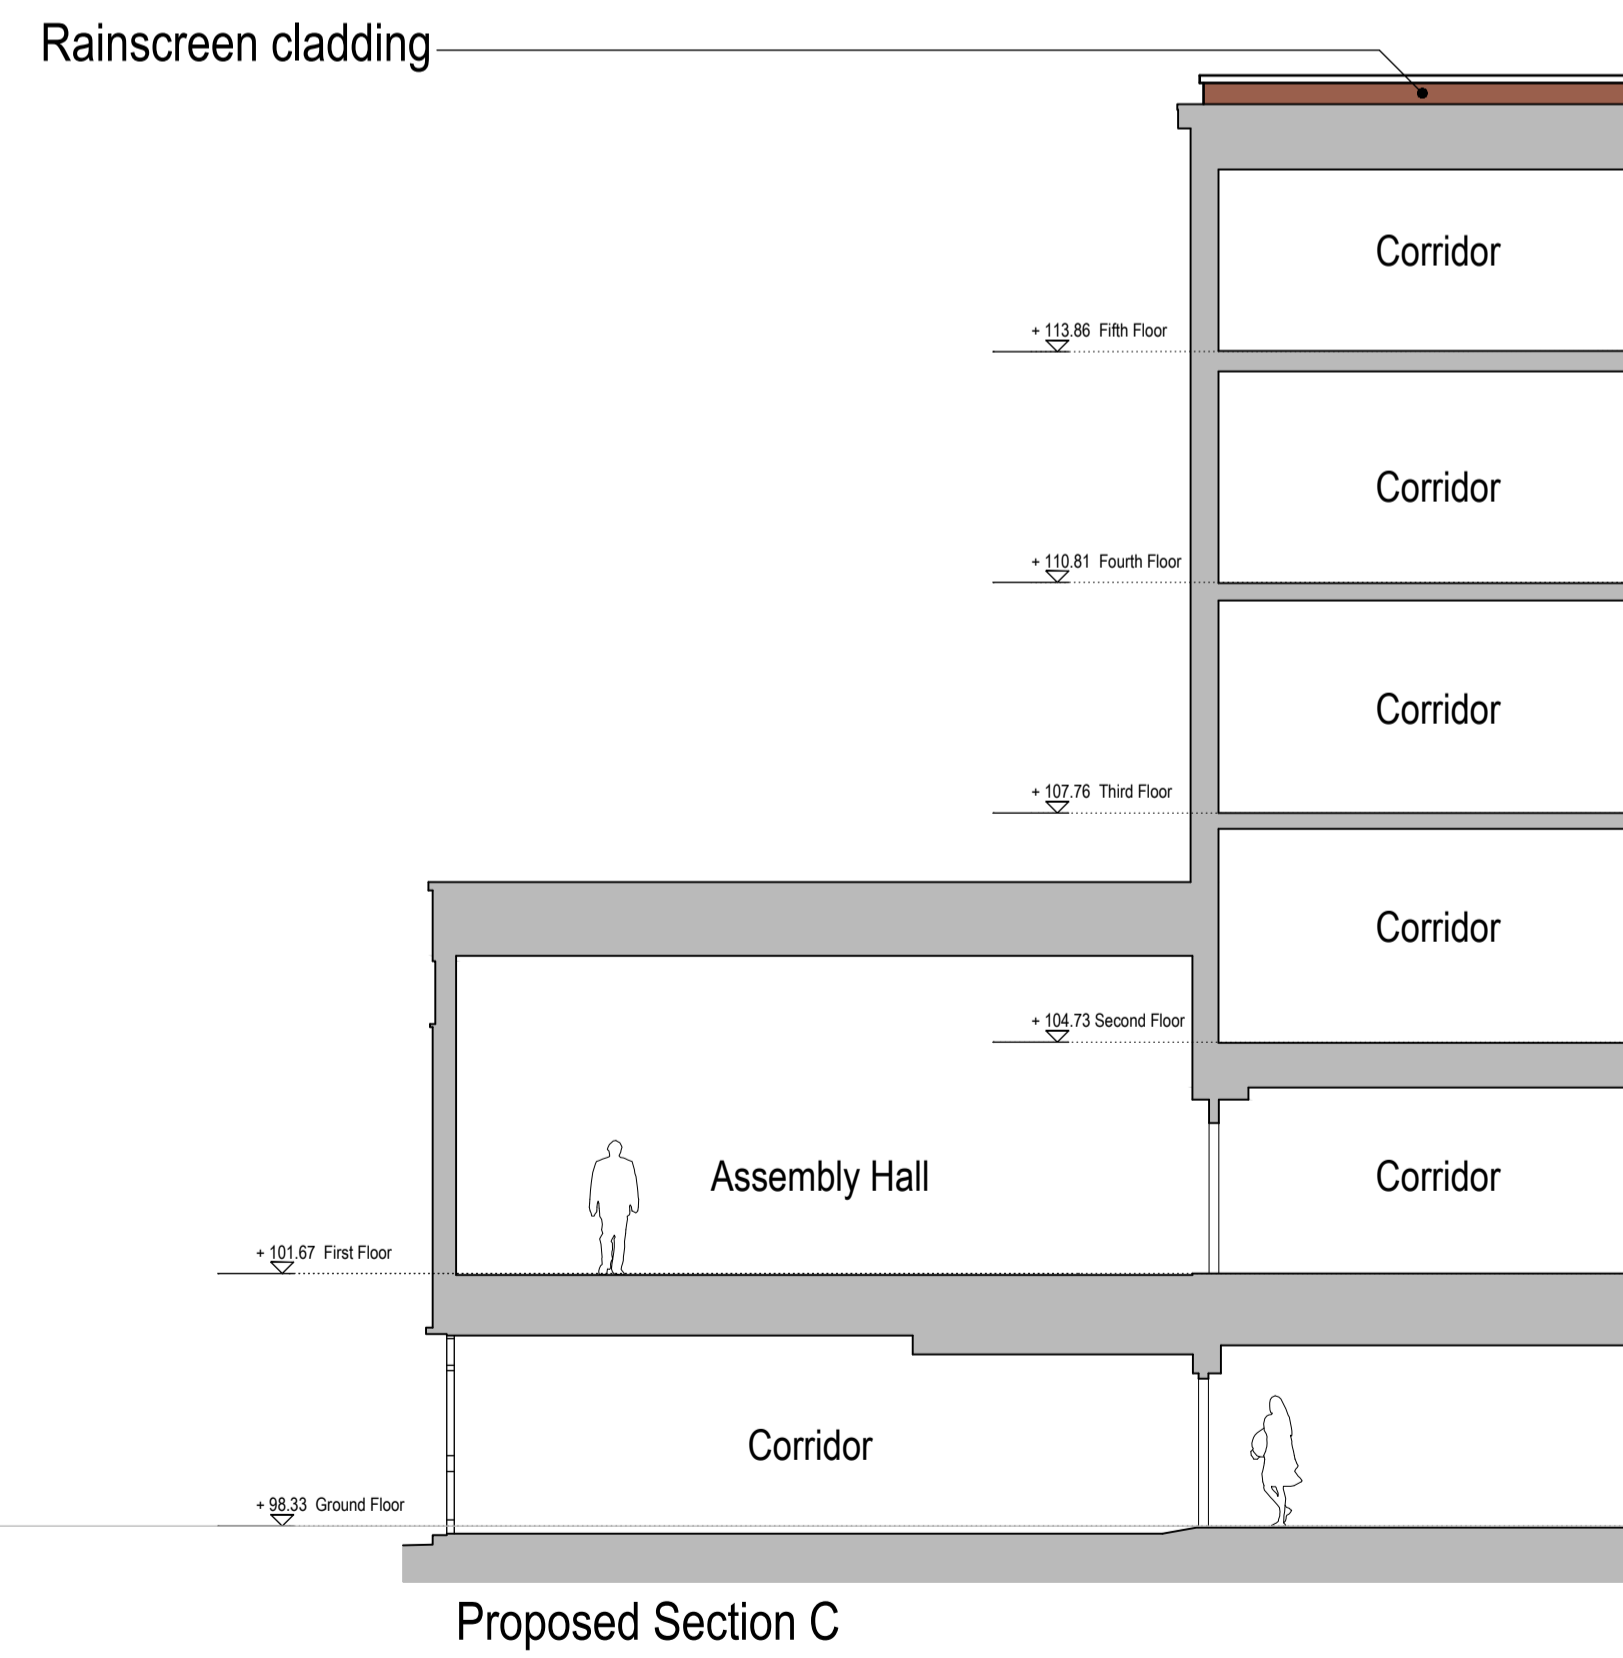
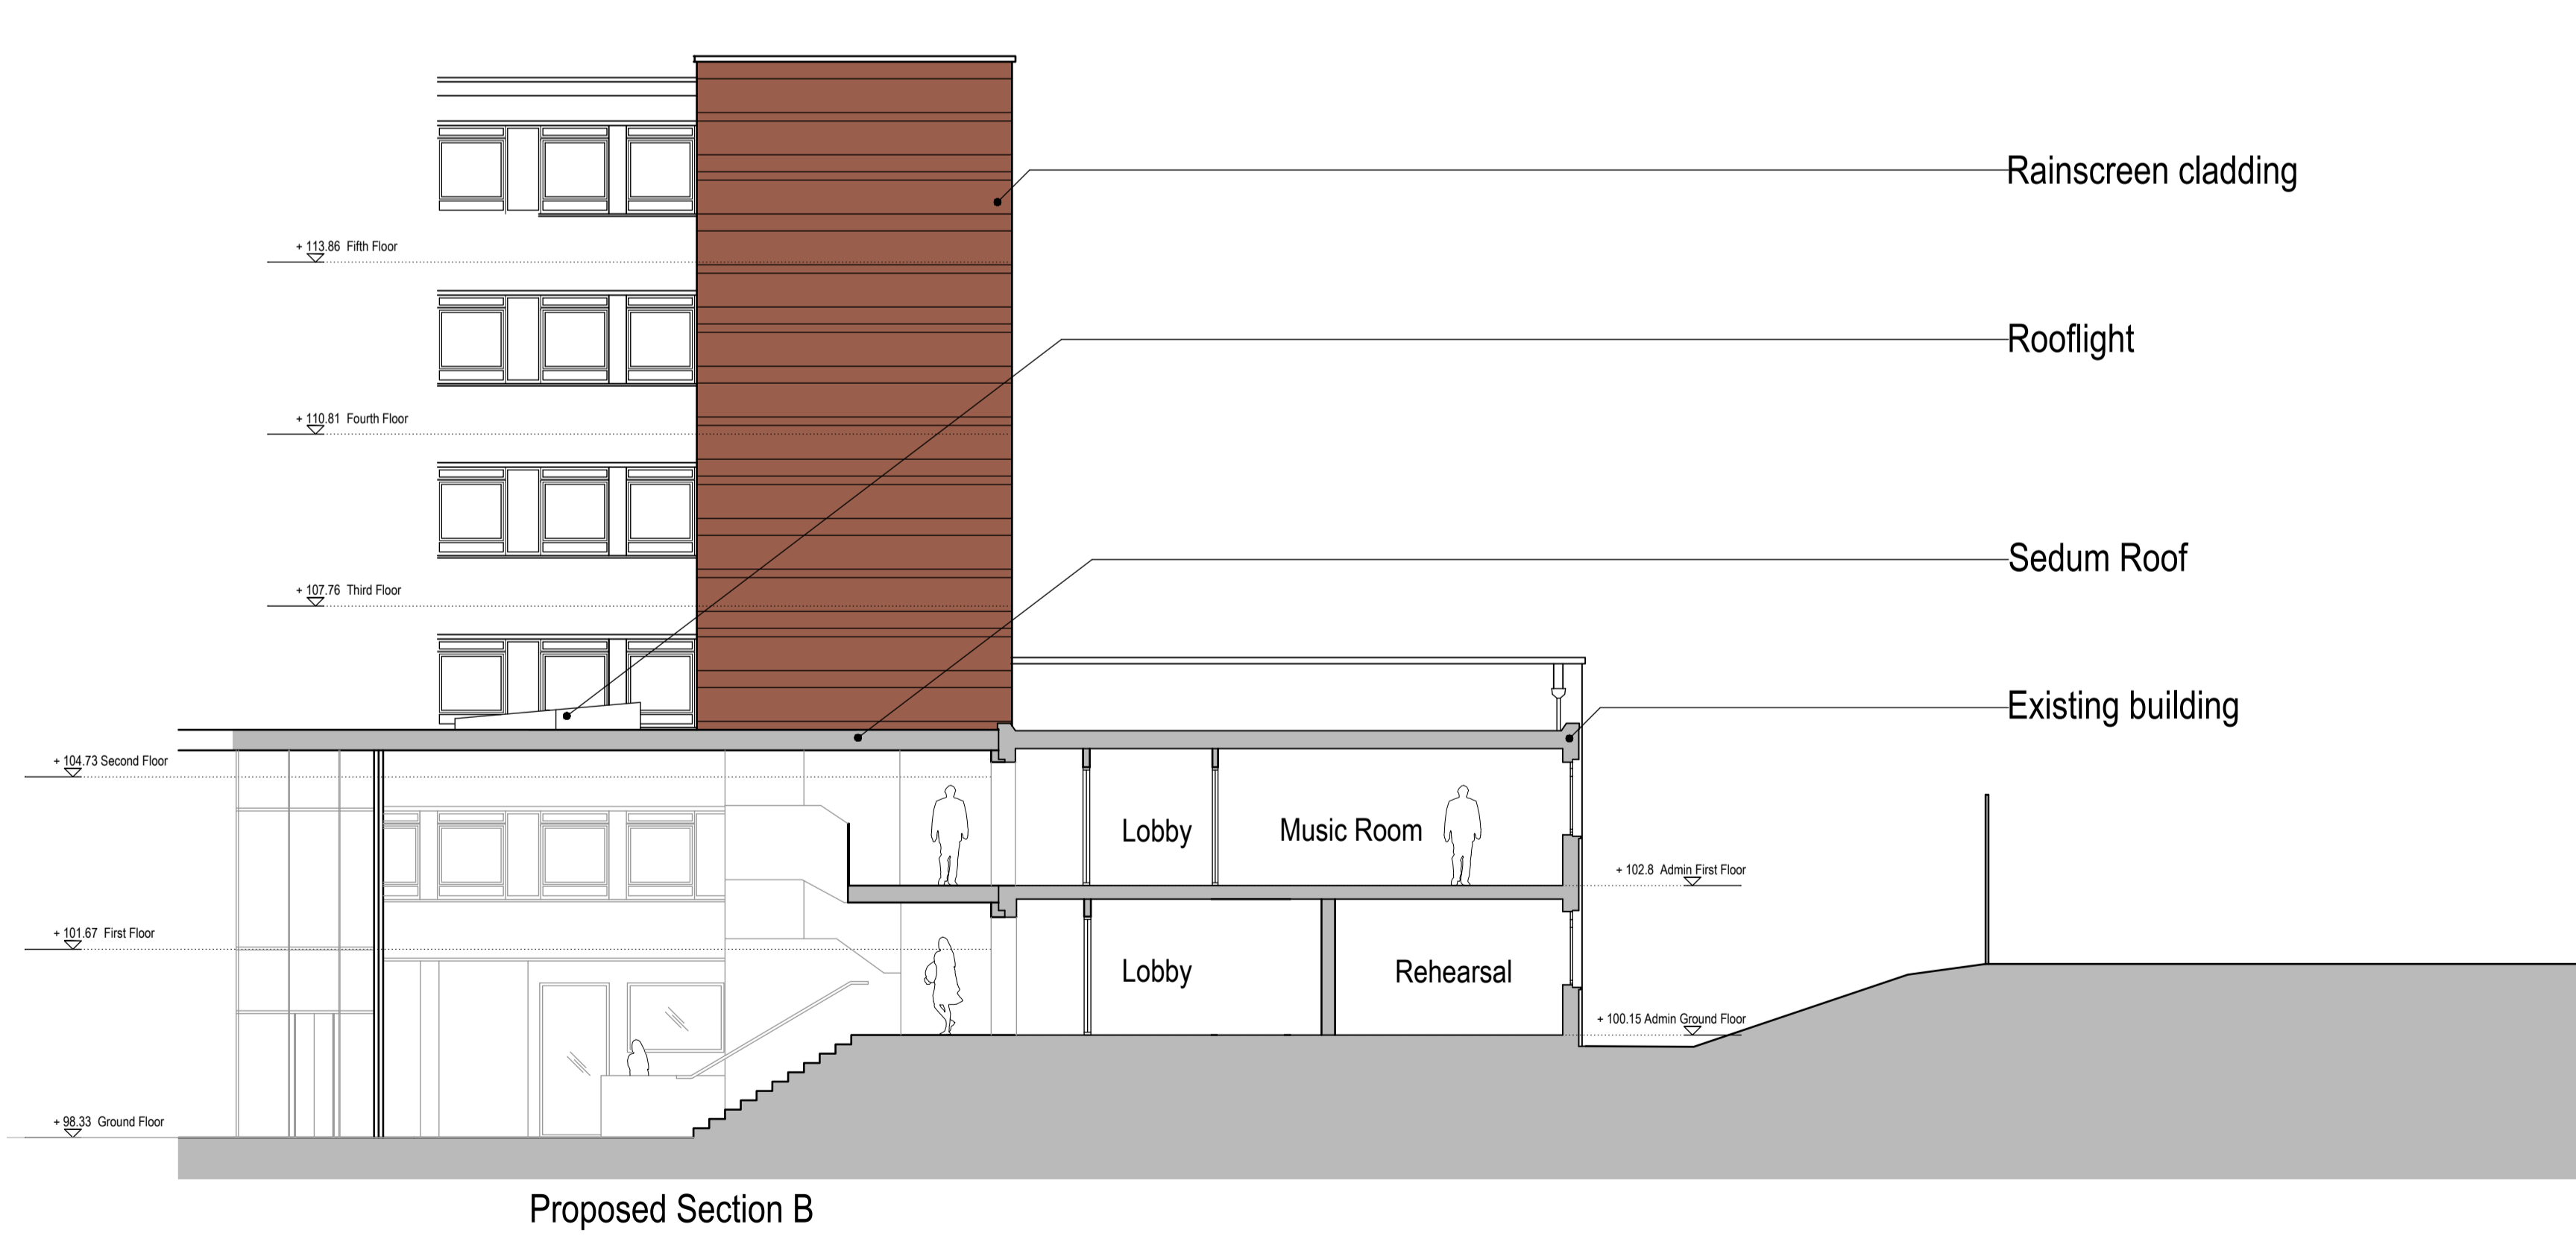
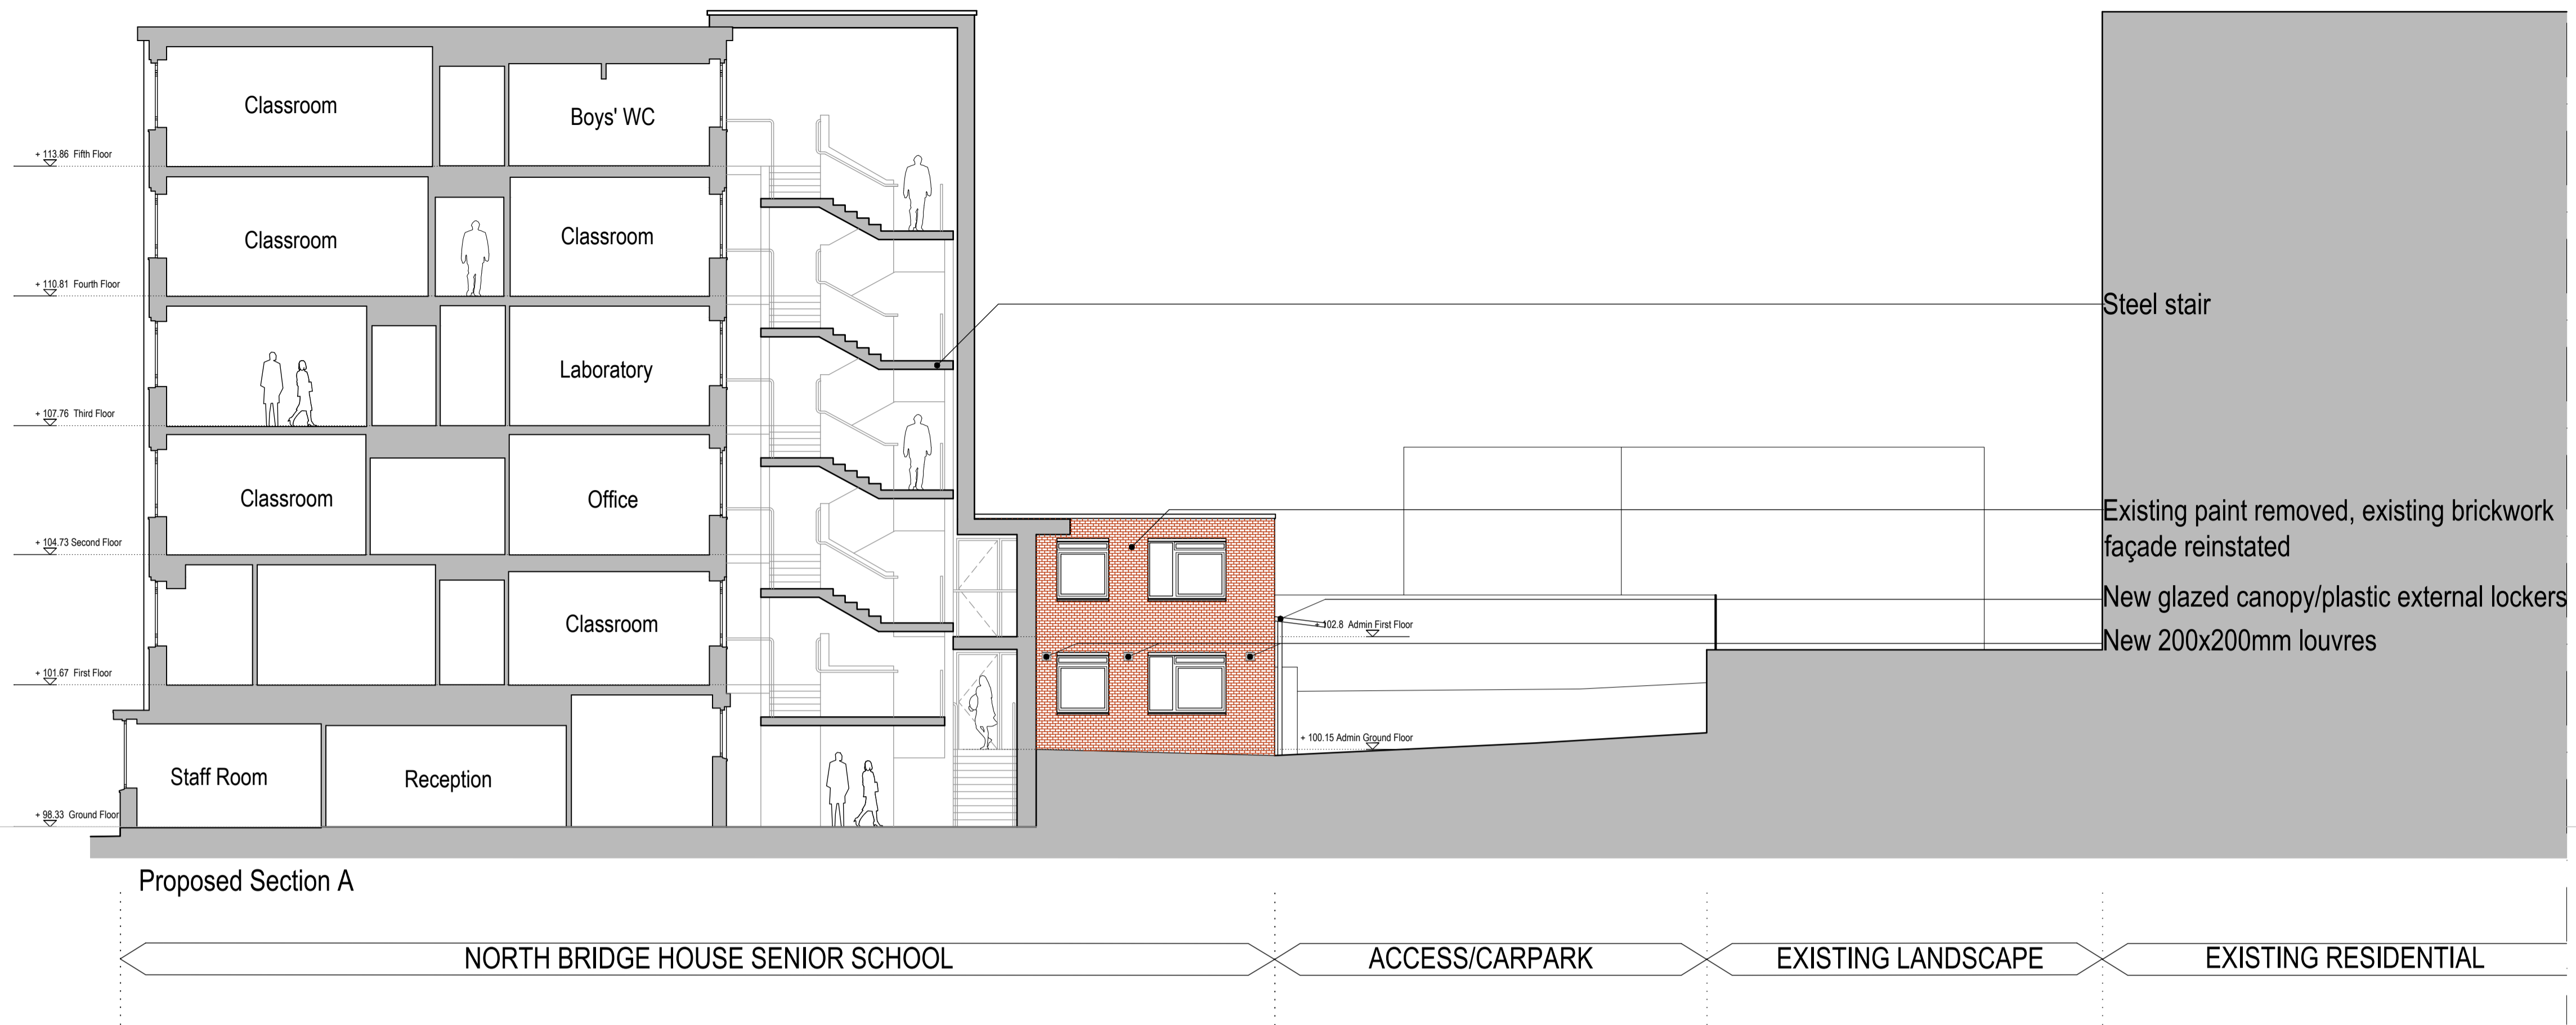


NOTES

Copyright: All rights reserved.  
 This drawing must not be reproduced without permission.  
 This drawing must not be scaled. Dimensions are in millimetres unless specified.

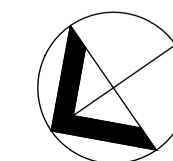

REV	DATE	REVISION NOTE	BY	CHECK

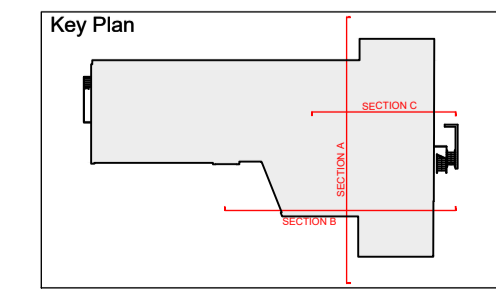

**elliswilliams**  
 ARCHITECTS

North Bridge House Senior School, Hampstead  
 Sections - Proposed  
 2432\_AP(0-10)  
 STATUS | PLANNING  
 DRAWN BY | EWA  
 SCALE | 1:100 @ A1  
 DATE | January 2020

2nd Floor 131 Shoreditch High Street London E1 6JE  
 T: +44 (0)20 7841 7200 E: info@ewa.co.uk