


date: JANUARY 2020  
 scale: 1:100 @ A3  
 job: GOLDHURST TERRACE  
 drawing: AS PROPOSED\_  
 SECTION AA & SECTION BB  
 number: **141 016**  
 revision: P01  
 drawn: EW  
 checked: NS


GENERAL NOTES:

- DO NOT SCALE FROM THIS DRAWING, EXCEPT FOR PLANNING PURPOSES
- ALL DIMENSIONS AND LEVELS TO BE CHECKED ONSITE
- ALL STRUCTURAL ELEMENTS TO STRUCTURAL ENGINEER'S SPECIFICATION AND DETAILS
- ALL DETAILS TO MANUFACTURERS SPECIFICATION AND DET
- DRAWINGS TO BE READ IN CONJUNCTION WITH SCOPE OF WORKS T01
- ALL DETAILS SUBJECT TO BUILDING CONTROL APPROVAL
- ISSUE NOT FOR CONSTRUCTION
- ©2020 - MAY NOT BE REPRODUCED WITHOUT PERMISSION


| revision | date     | details  |
|----------|----------|----------|
| P01      | 16.01.20 | planning |

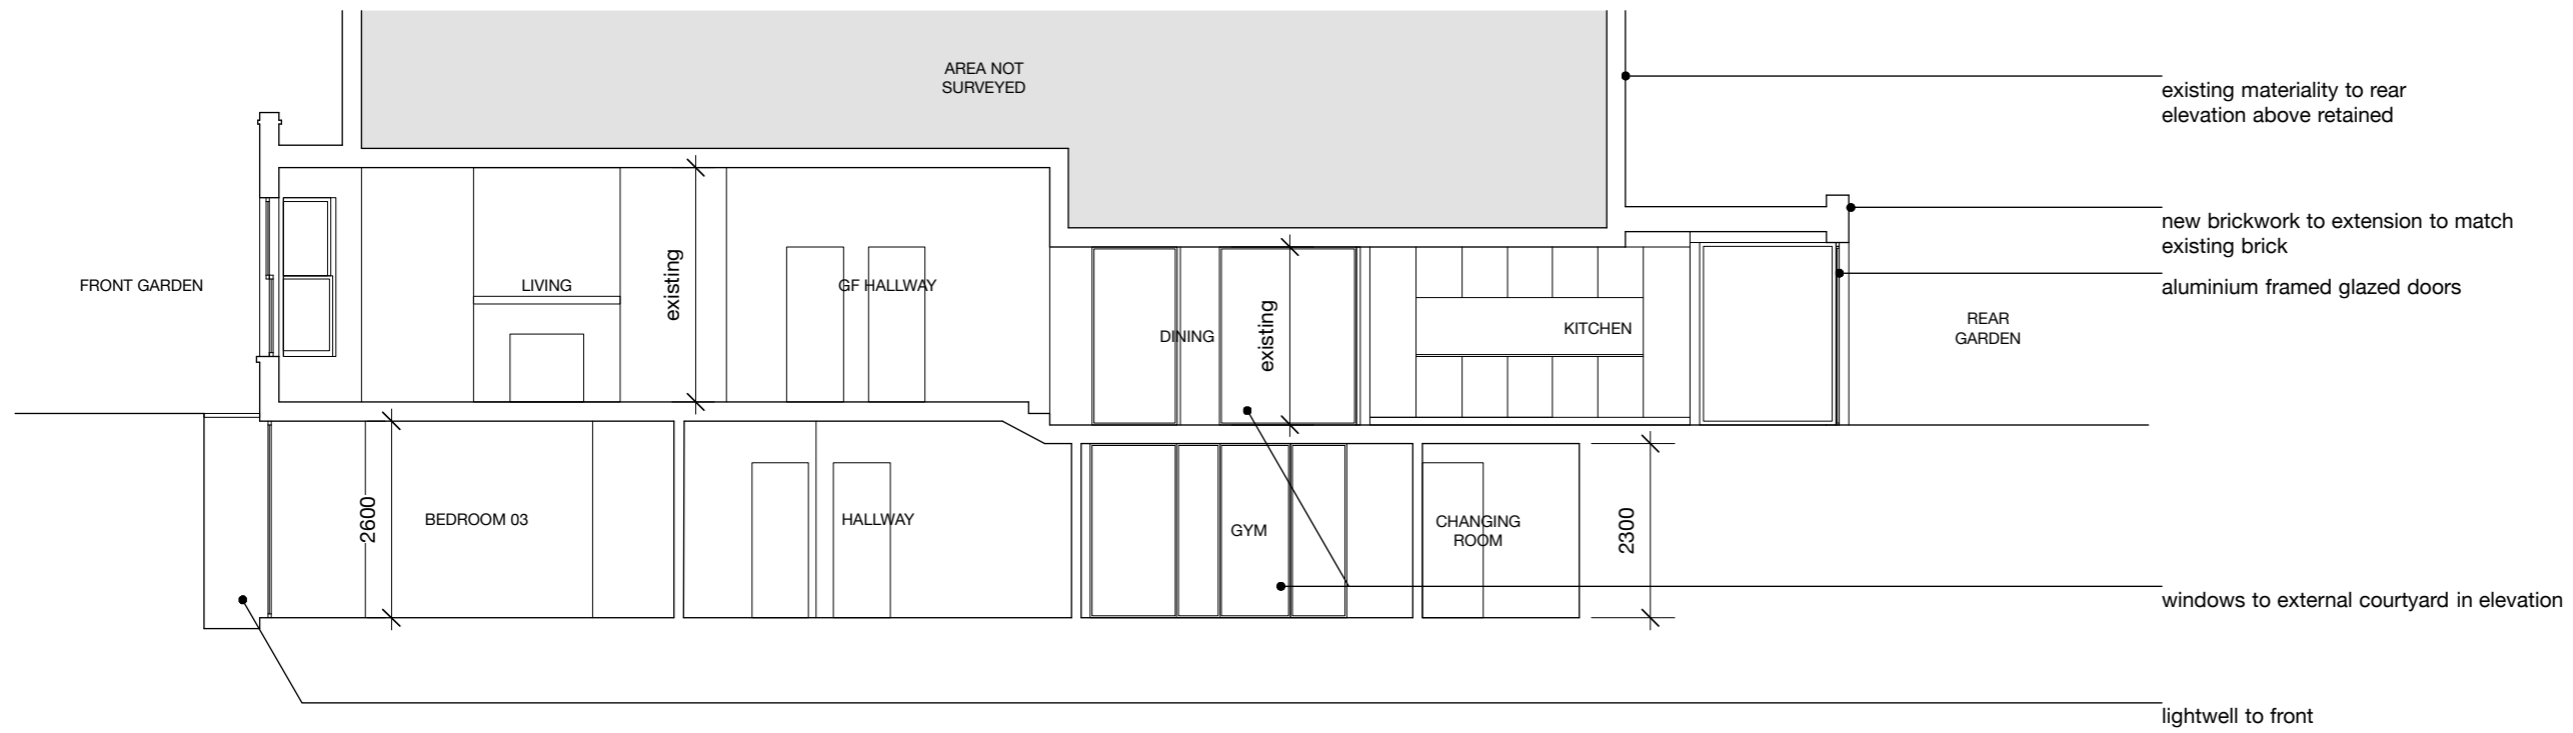

SECTION AA

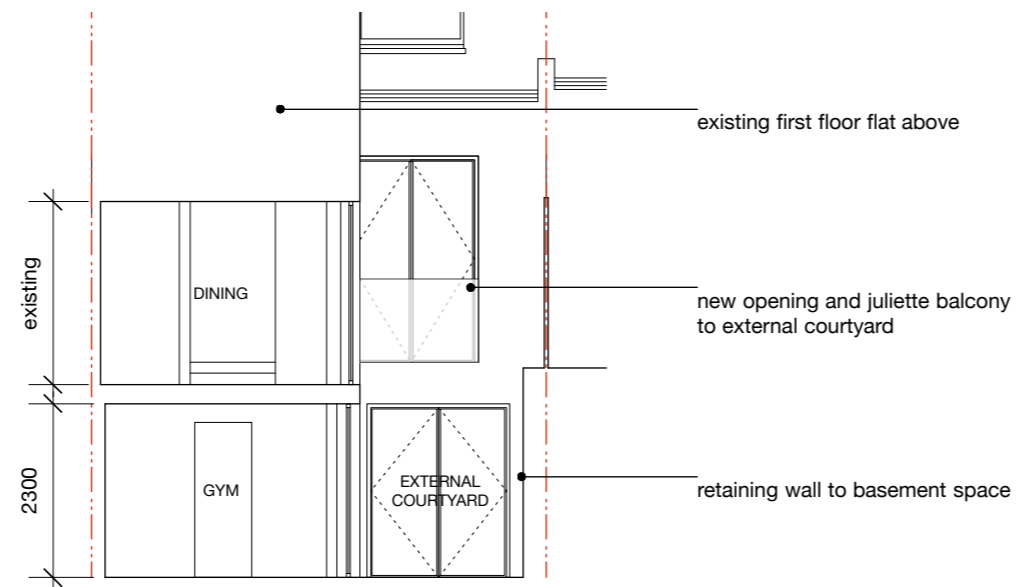

SECTION BB

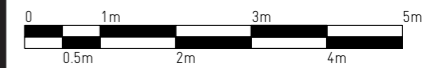

**RUSSIAN FOR FISH**

unit 16 durham yard  
 teesdale street  
 london e2 6qf  
 studio@russianforfish.com  
 020 7739 4442