

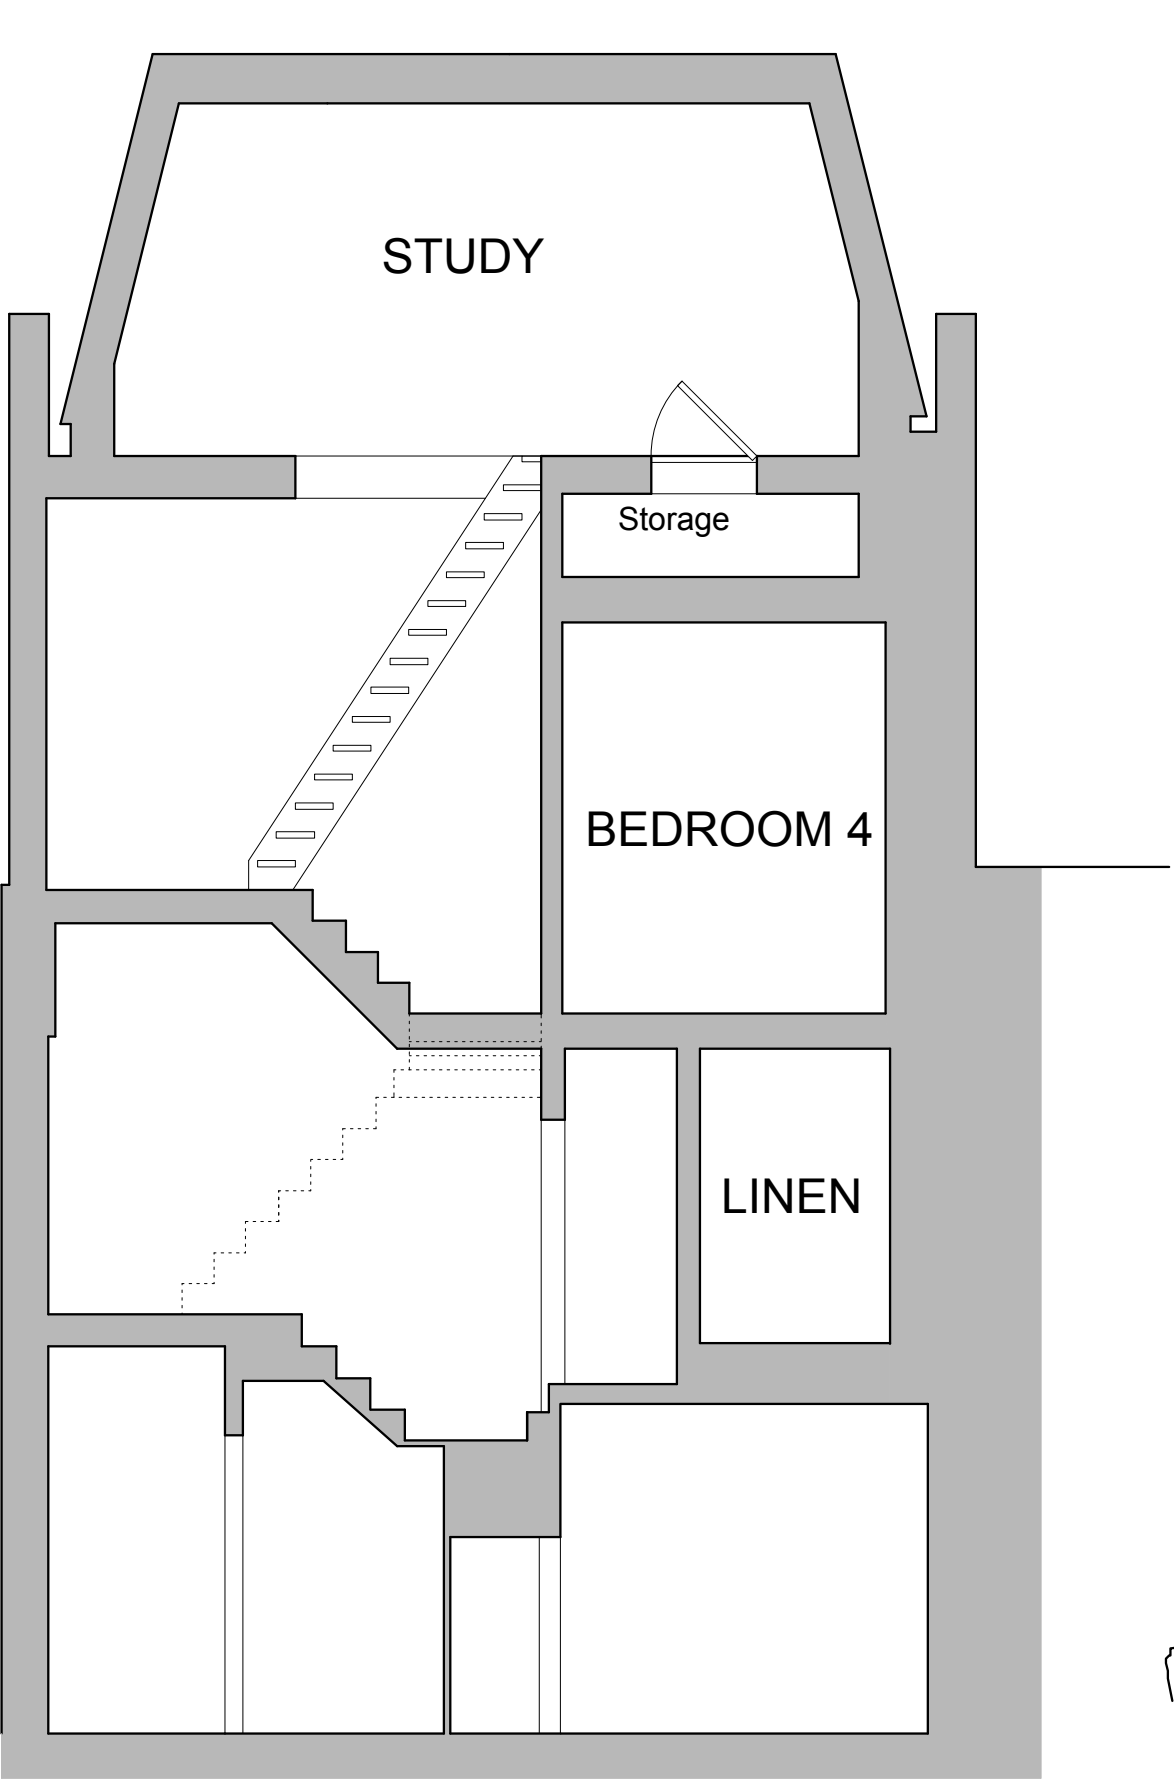


EXISTING

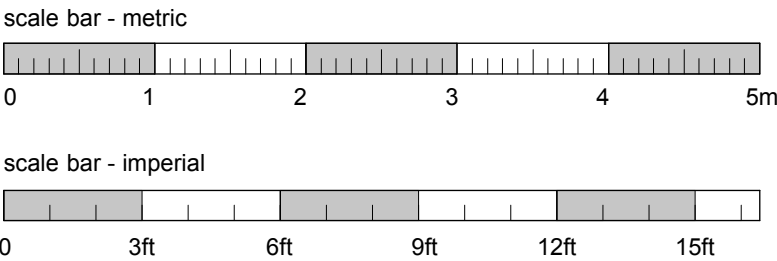

SECTION A - A

DATUM VALUE 100.00m

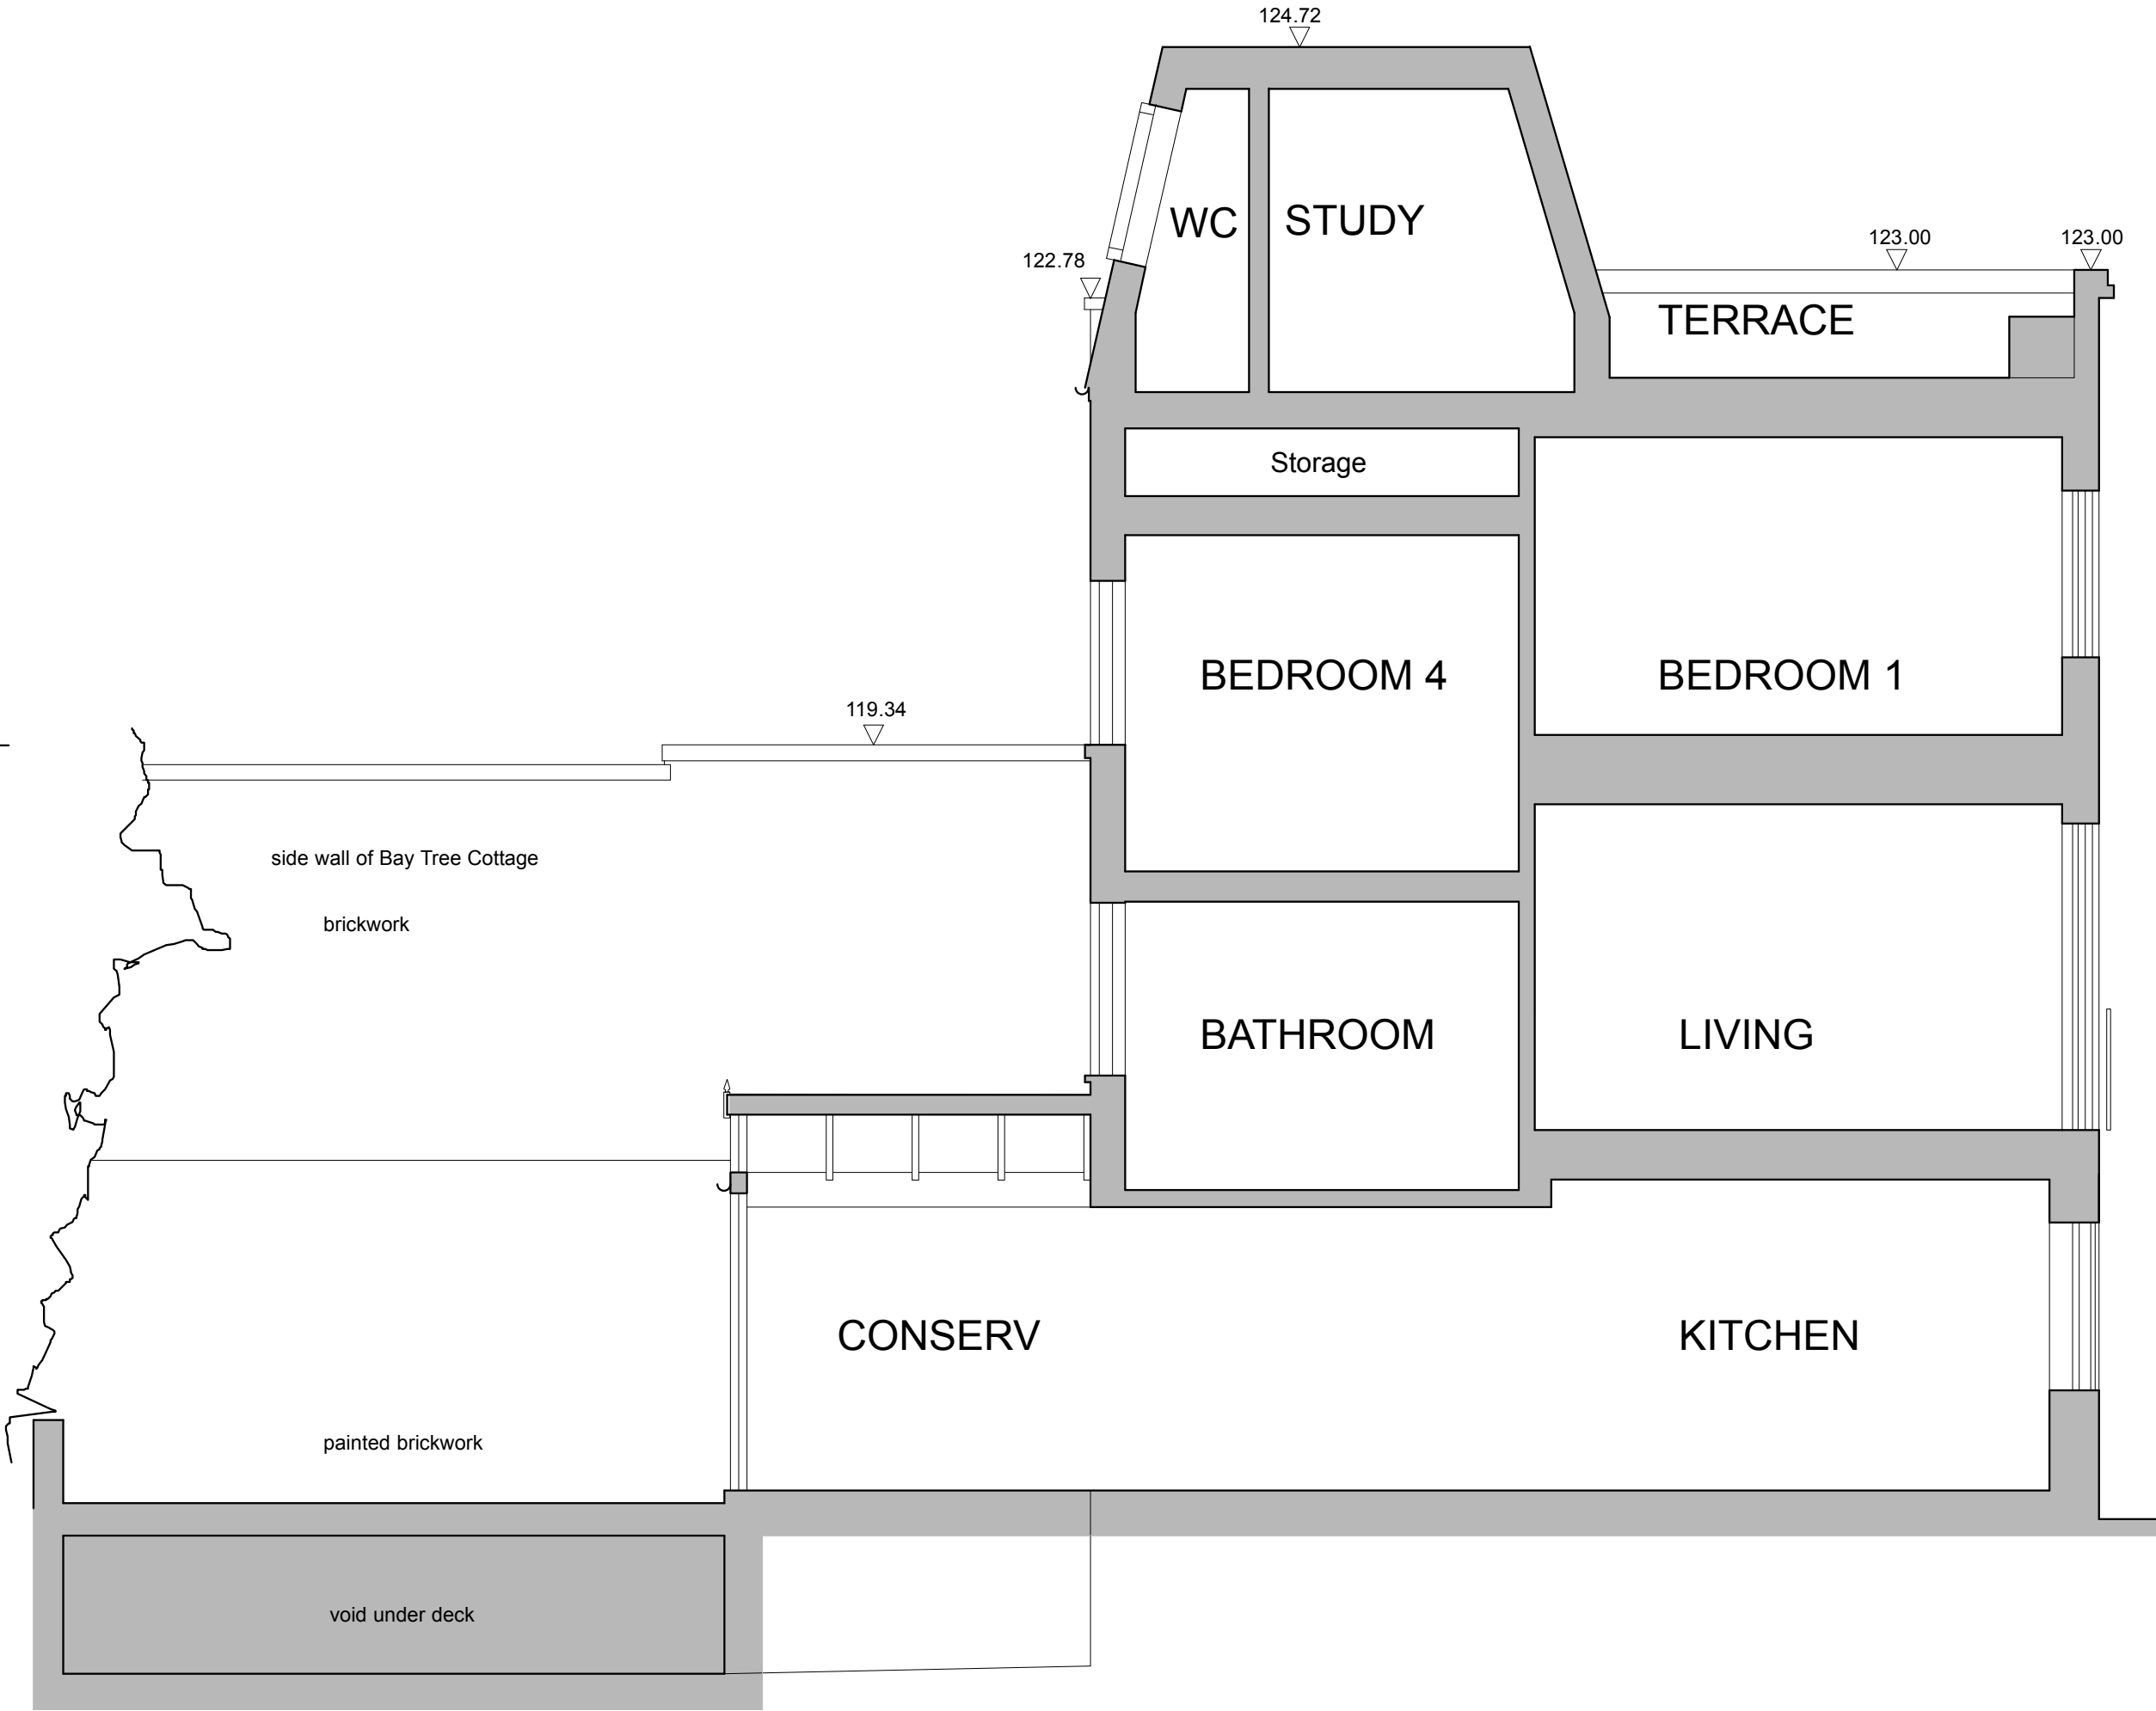

SECTION B - B

DATUM VALUE 100.00m

BROD WIGHT
Architects
8a Baynes Mews --- London --- NW3 5BH

The Rook, Sandy Road
London NW3 7EY

www.brodwight.co.uk office@brodwight.co.uk
Tel 020 7722 0810 This drawing is copyright

Drawing Title:
EXISTING
Sections A + B

Drawing Ref:
1091-S04

Date January 2020 Scale 1:50 @ A2