


1 EXISTING ROOF
Scale: 1:50



PROPOSED VELUX WINDOW.

2 PROPOSED ROOF
Scale: 1:50

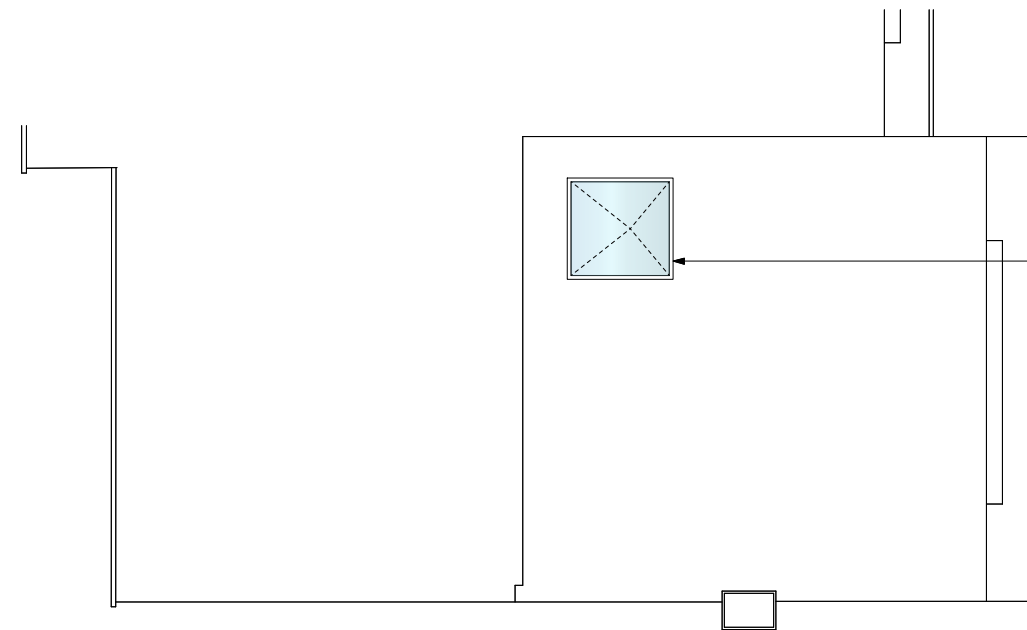

PROJECT:	2 OAKHILL AVENUE, LONDON NW3 7RE	DRAWING:	ROOF	DRAWING NO.:	05 PD GA 05	REVISION:	-
CLIENT:	MR. ABHAY RUPARELL	DATE:	JANUARY 2020	SCALE:	1:100 @ A3	DATE OF REVISION:	-