



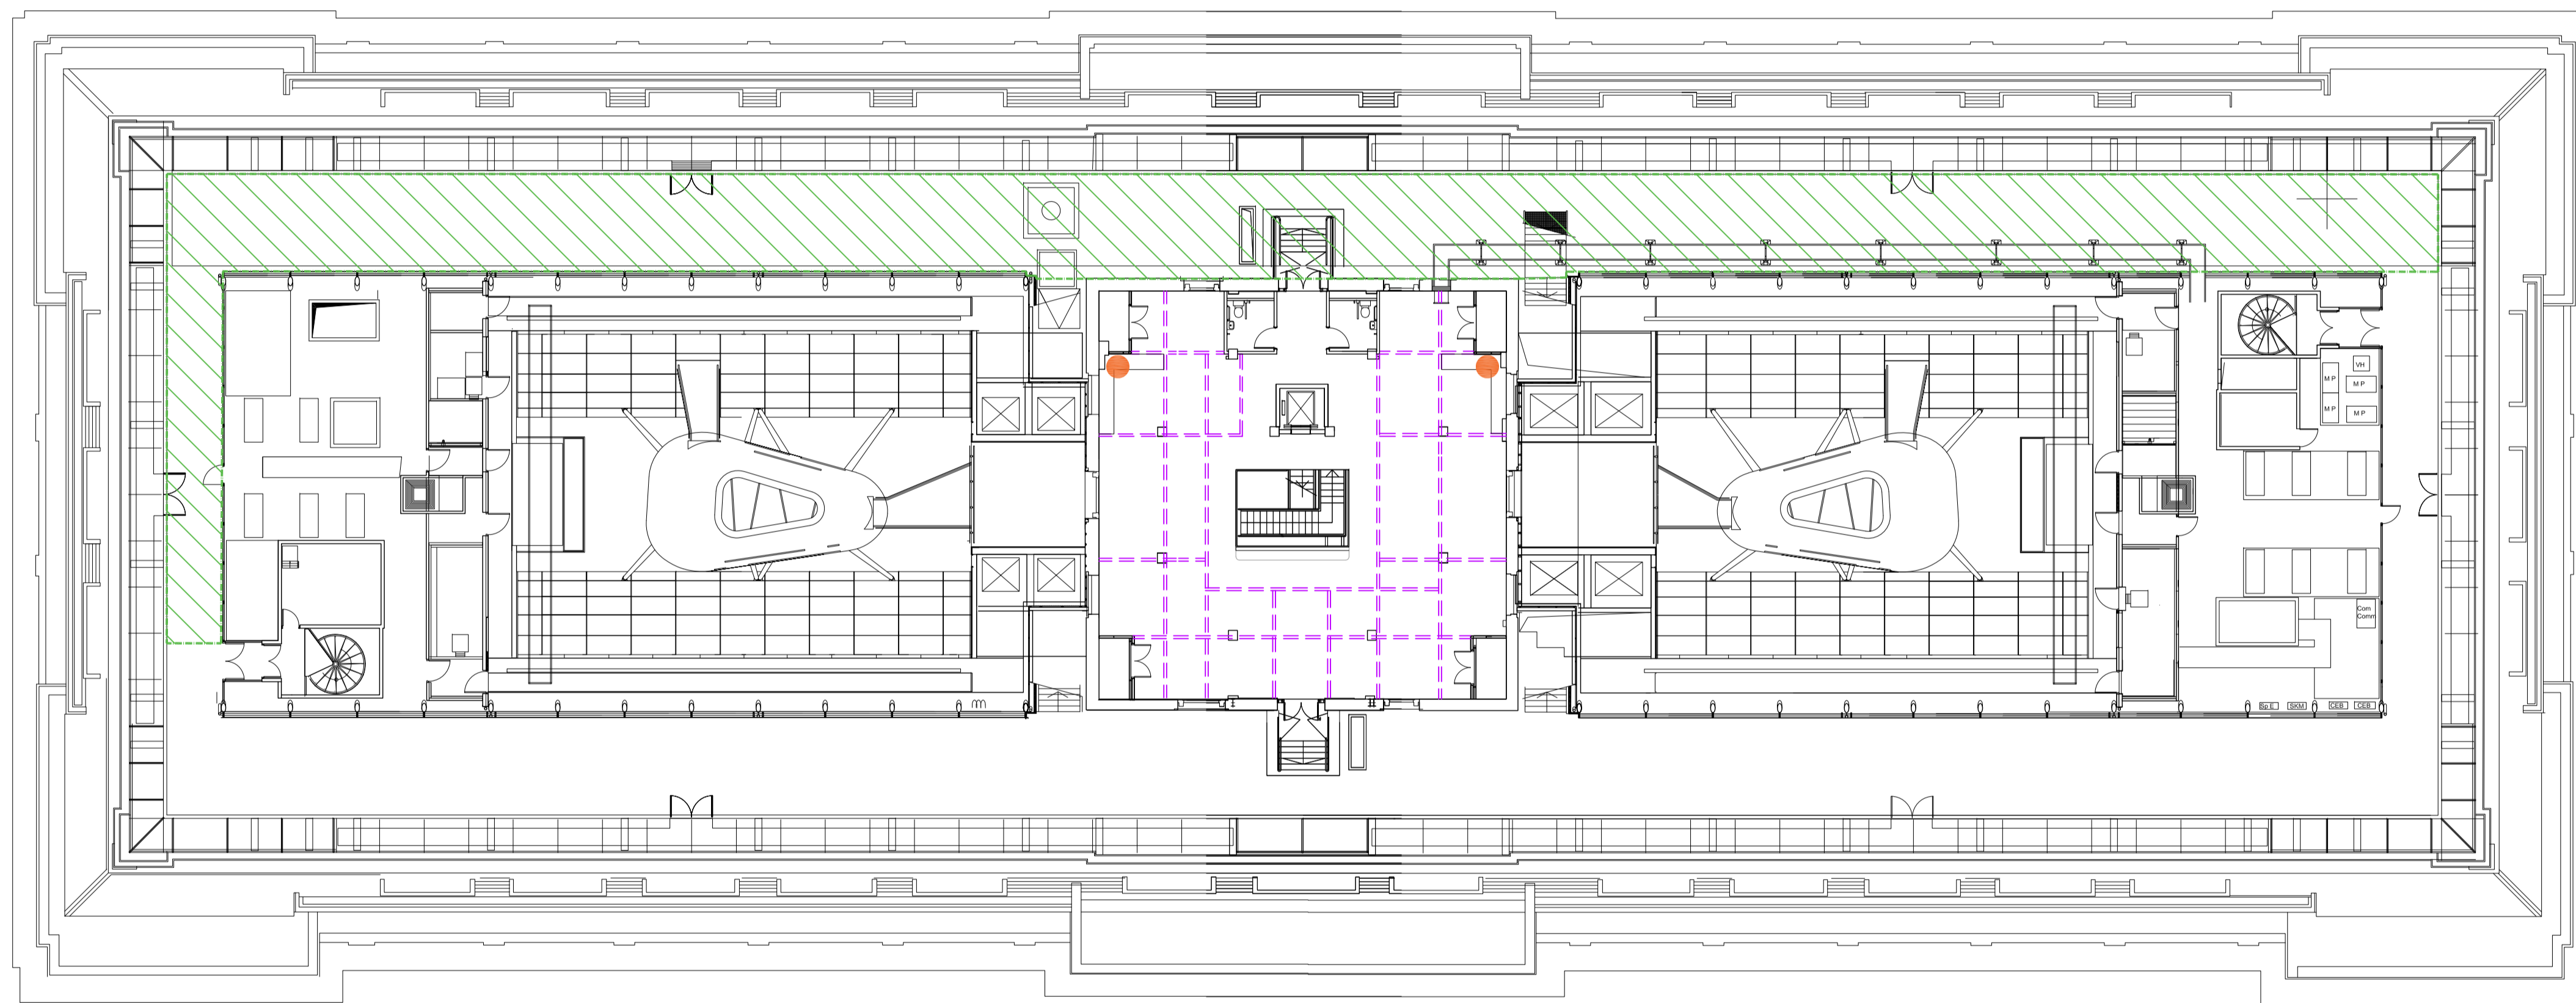


All dimensions are in mm unless otherwise stated  
 All dimensions to be verified on site before proceeding with the work  
 Any discrepancies to be notified in writing to Architect immediately  
 All boundaries indicative only and to be confirmed by others

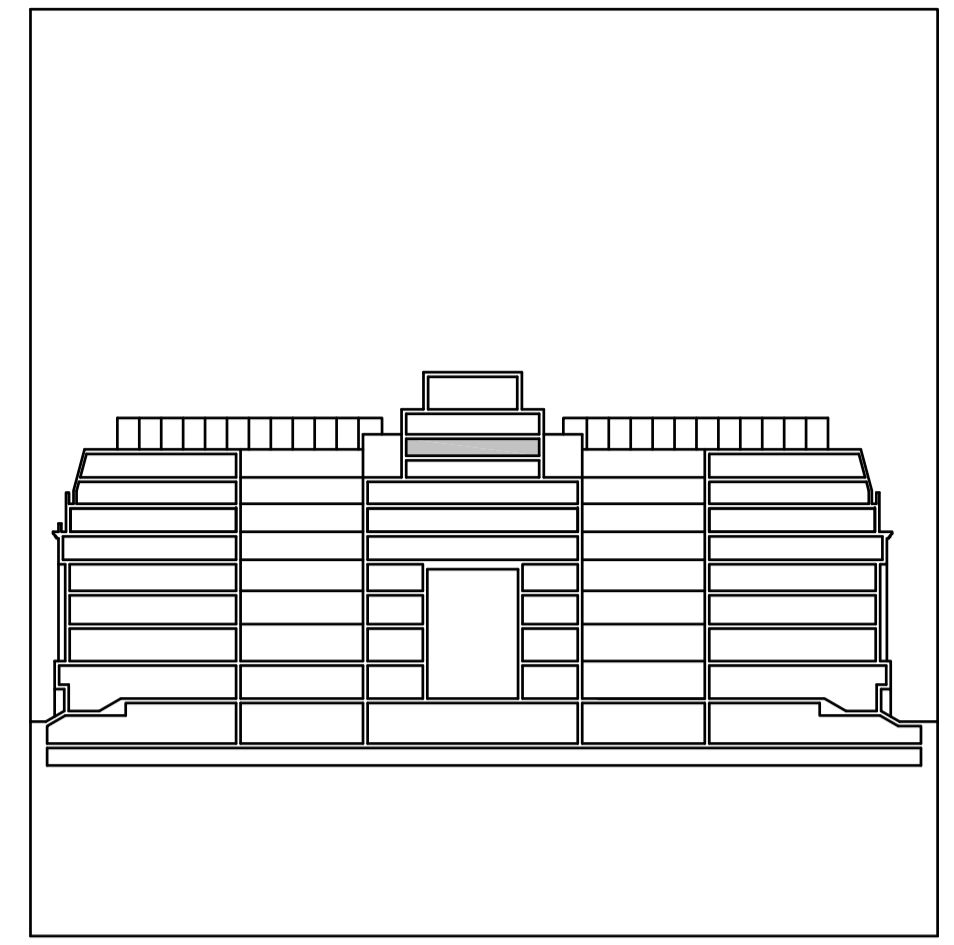

SOUTHAMPTON ROW

- KEY:**
-  INDICATES AREAS EXCLUDED FROM SCOPE
  -  INDICATES POTENTIAL PARTITION LOCATIONS
  -  SERVICE POINT WITH CUPBOARD FOR POTENTIAL TEA POINT INSTALLATION



BLOOMSBURY SQUARE

01	15.01.20	Issued for Planning	JW
02	09.12.19	Issued for Planning	MR
REV	DATE	NOTES	INT

**PLANNING**

**HUTCHINSON & PARTNERS**

3,14 The Record Hall, 16-16A Baldwin's Garden, London, EC1N 7RJ  
 t. 020 3176 8198 e. info@hutchinsonandpartners.com w. www.hutchinsonandpartners.com

JOB TITLE  
**LABS, Victoria House, Camden**

DRAWING TITLE / LOCATION  
**Proposed Level 08 Indicative Partition Layout**

DRAWN BY	CHECKED	SCALE @ A1	STATUS
MR	JB	1:200	PLANNING

PROJECT	DRAWING NO	REVISION
19023	01 AP 0010 216	01

CLIENT

