



revisions + notes

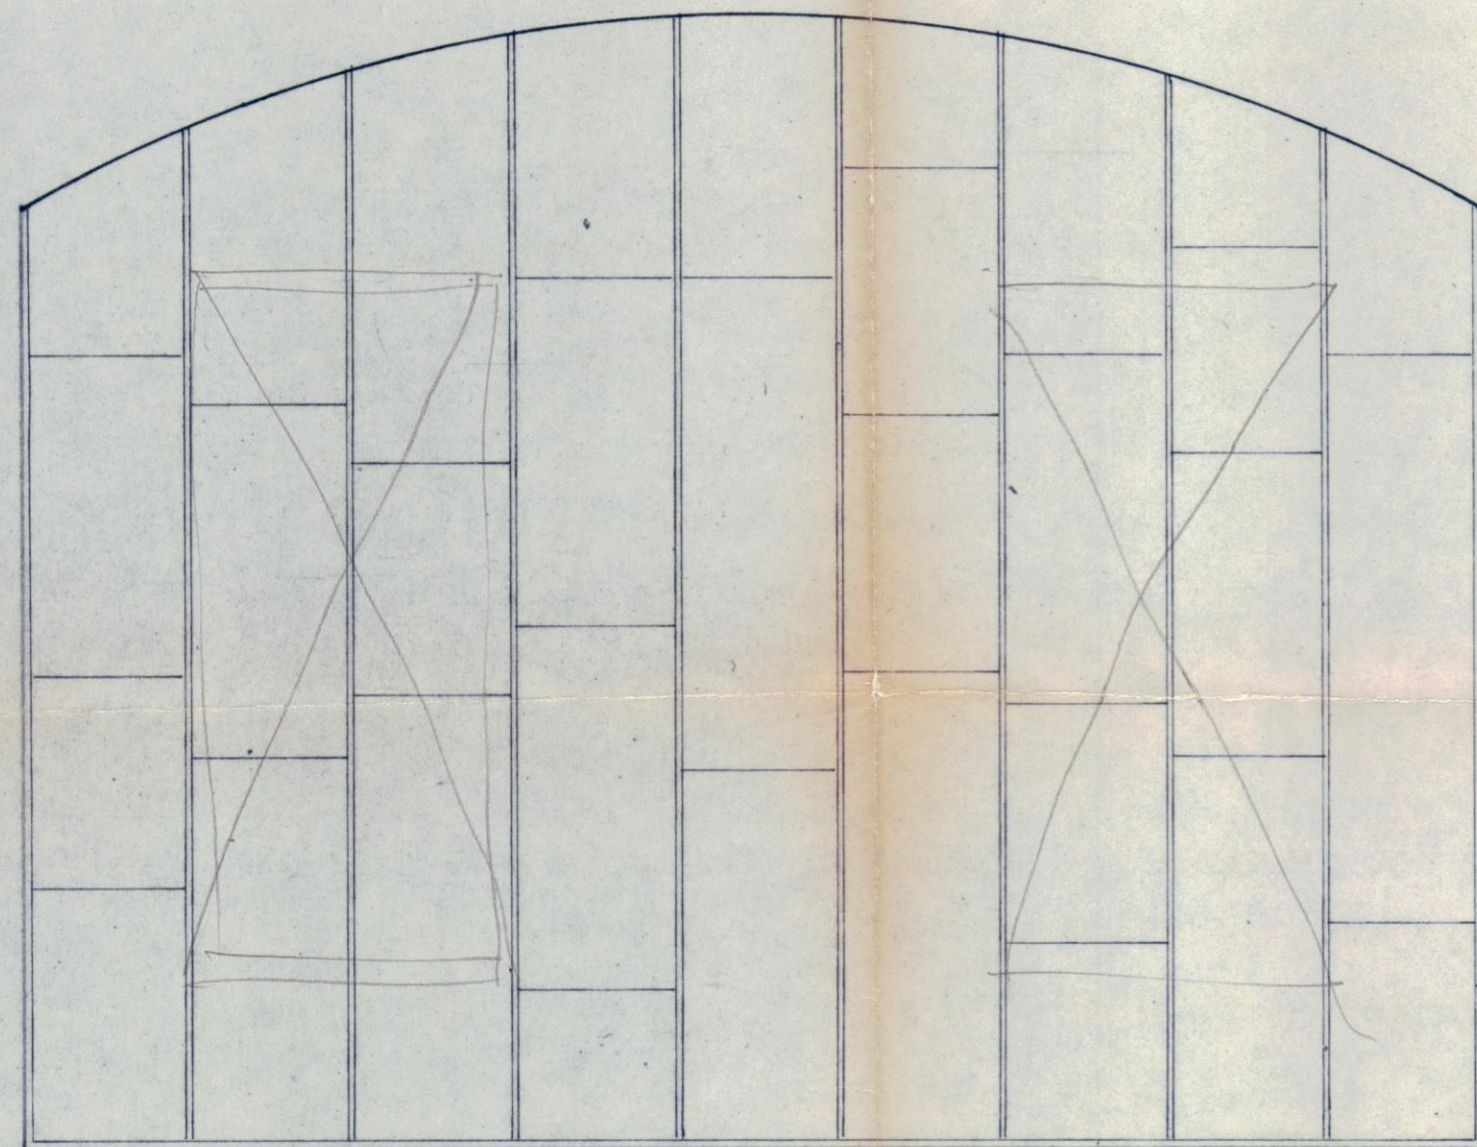

EXISTING

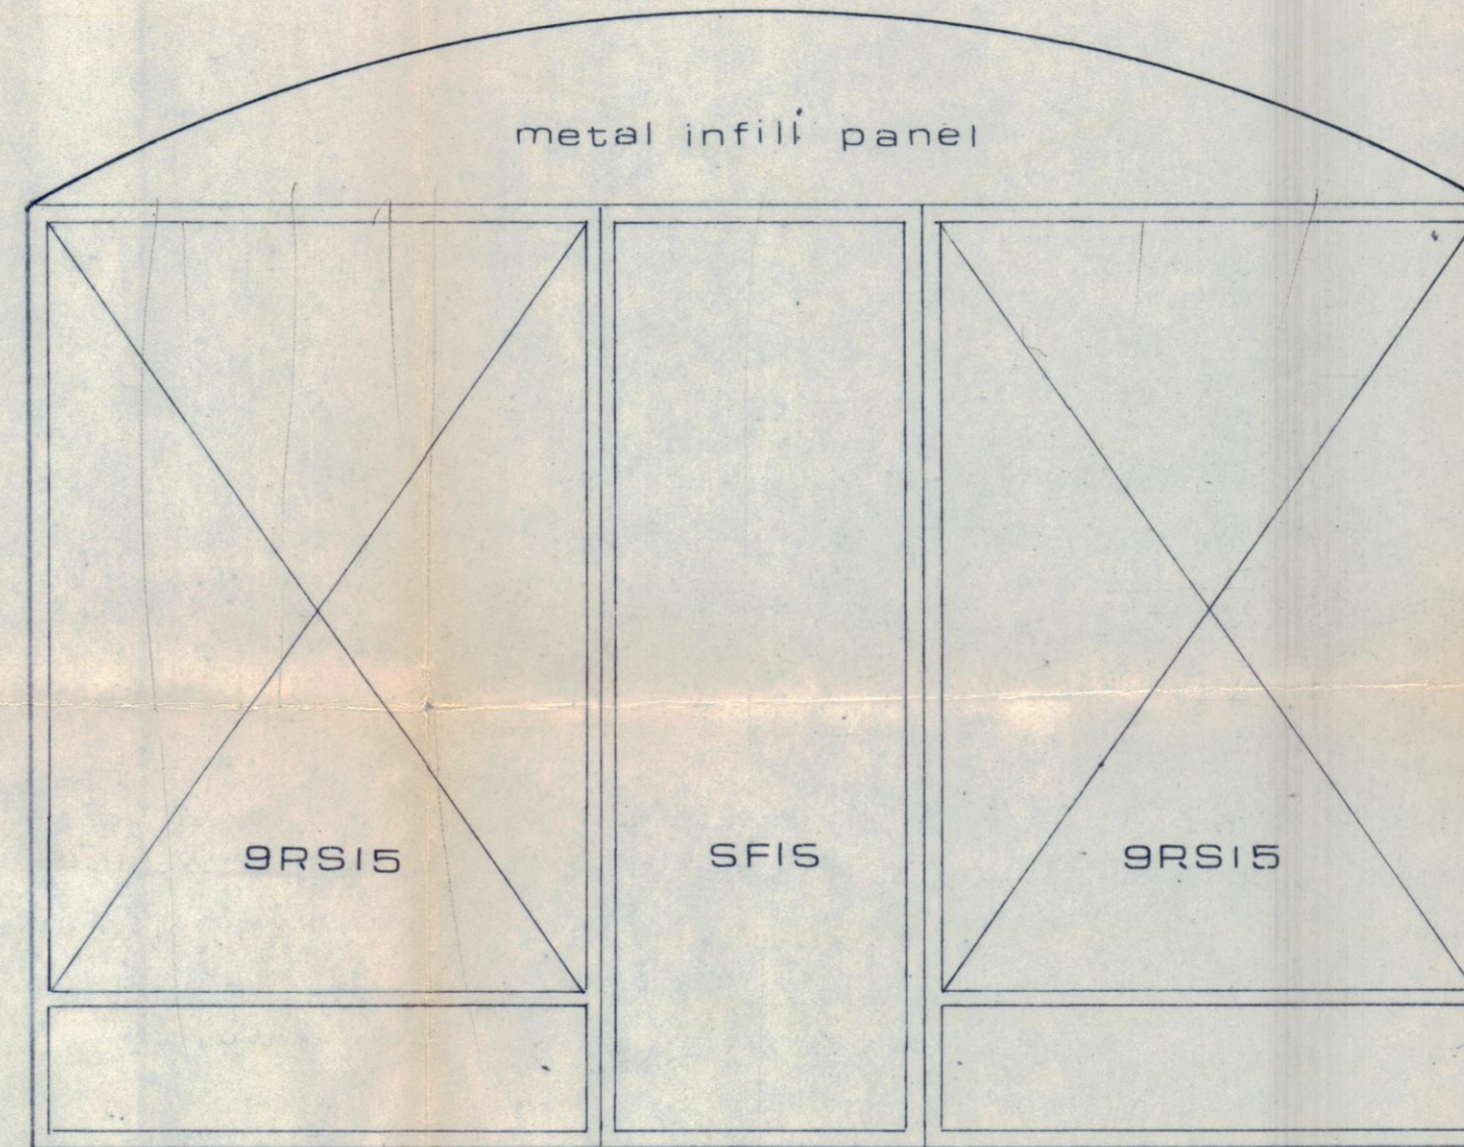

PROPOSED

Folkard & Hayward

FOLKARD & HAYWARD
chartered surveyors
115 BAKER STREET
LONDON W1M 2AY
01-935 7799

PROPOSED ALTERATIONS
TO WINDOWS, (top floor).
ROTUNDA BUILDING
43 GLOUCESTER CRES.
LONDON, N.W.1.

scale 1 in = 1 ft. drawing
date May, 1976.