


OPPOSITE WALL

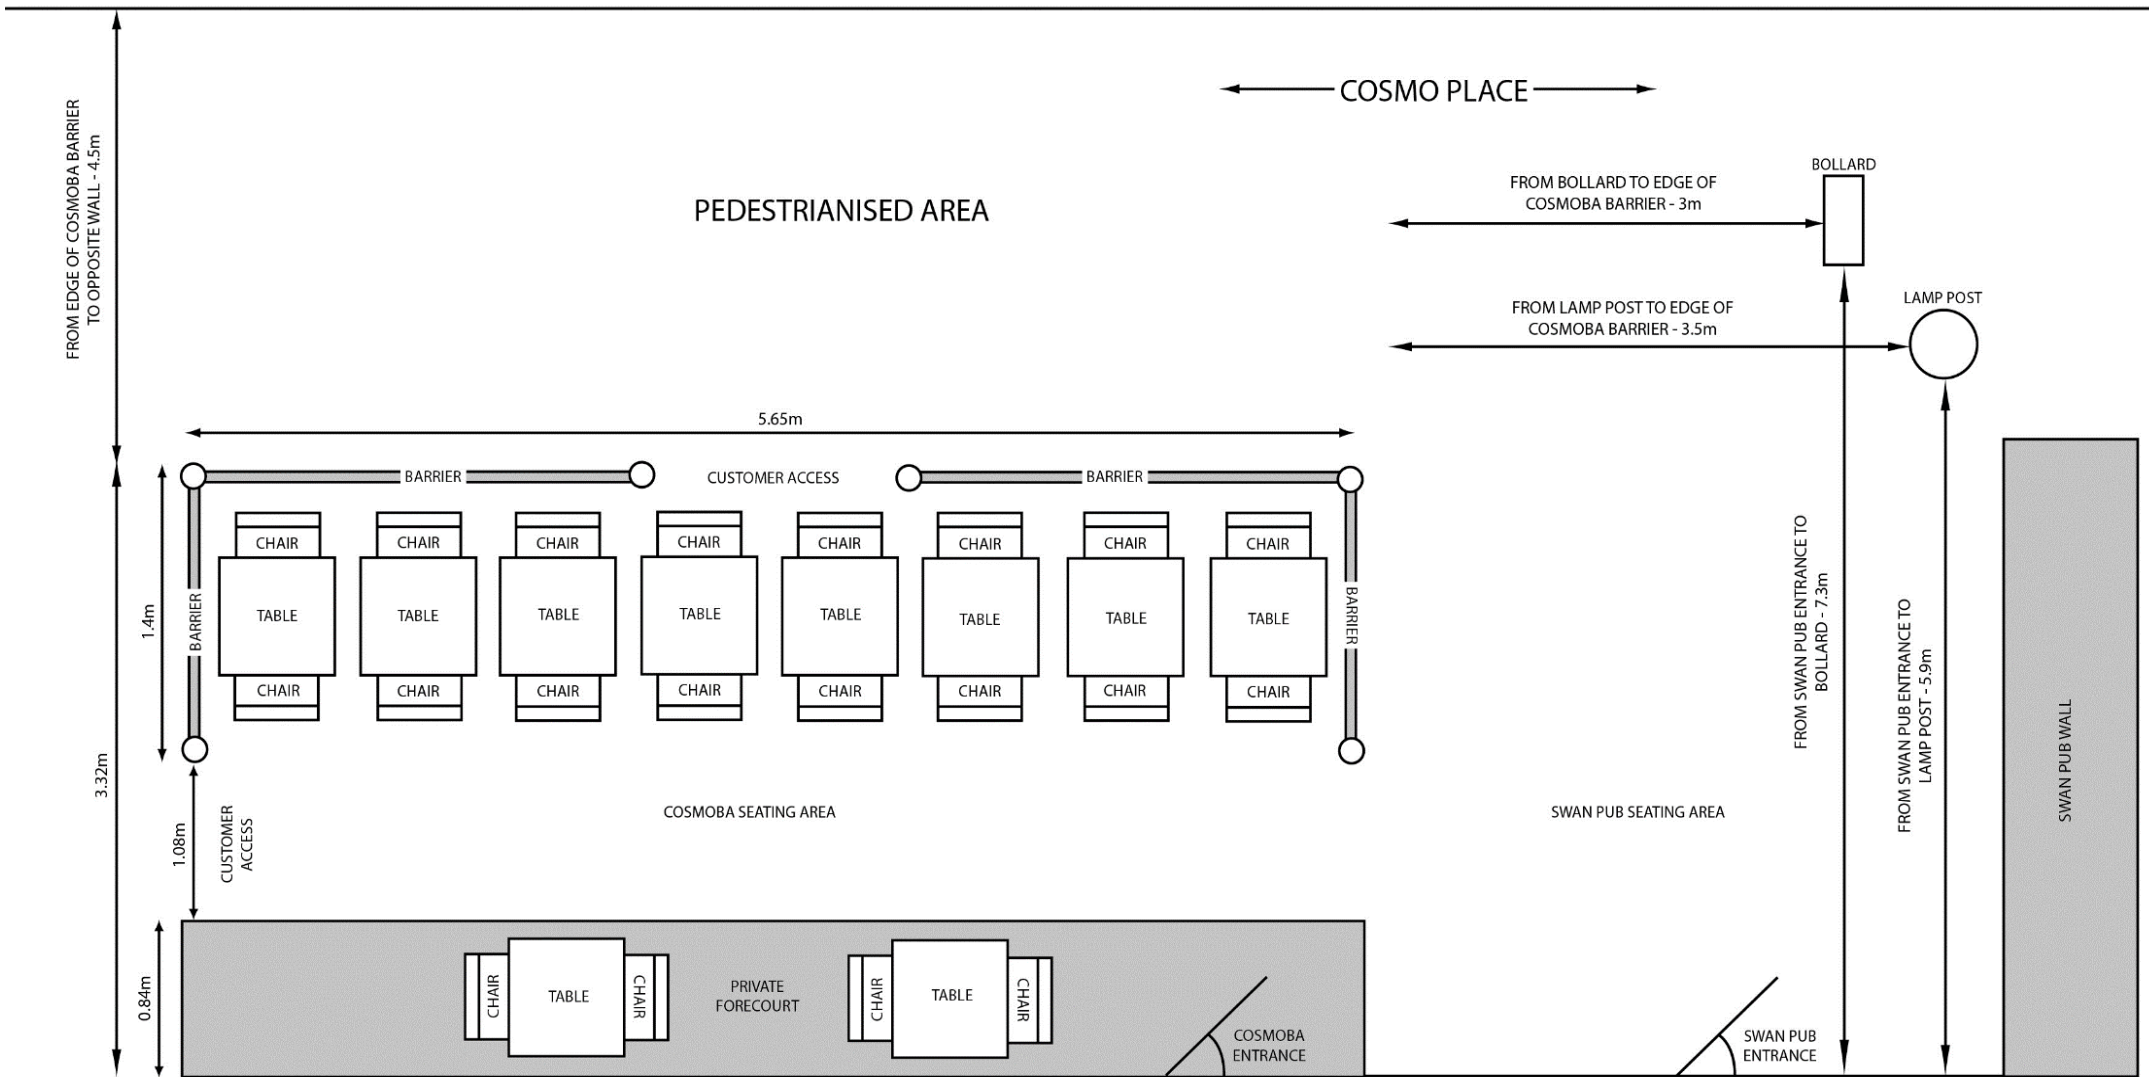

--- AREA TO BE OCCUPIED BY AMENITIES

