




Item	Qty	Floor level	Room Name	Door Number	Door Type	Fire Rating	Frames					Doors					Ironmongery										Notes								
							Configuration	Handing	Width	Height	Section	Material	Architrave	Facing	Lipping	Width	Height	Thickness	Meeting Sole	Vision Panel Size	Acorn Ironmongery Set Number	Mingies	Bashlock	Bathroom Lock	Cylinder & Thumb by Others?	Bath Lock Turn		Escutcheon	Lever Handle (gr)	Pull Handle	Push Plate	Push Bolt	Kick Plates	Crook	Signage
13	1	Third Floor	Hall	D302	B	NFR	Single 4-Panel door	LH	-	-	-	-	-	Painted - RAL Colour TBC	L4E	650	1895	32	-	-	-	01 - Ex TBC	-	-	-	-	-	-	-	-	-	-	-	-	-

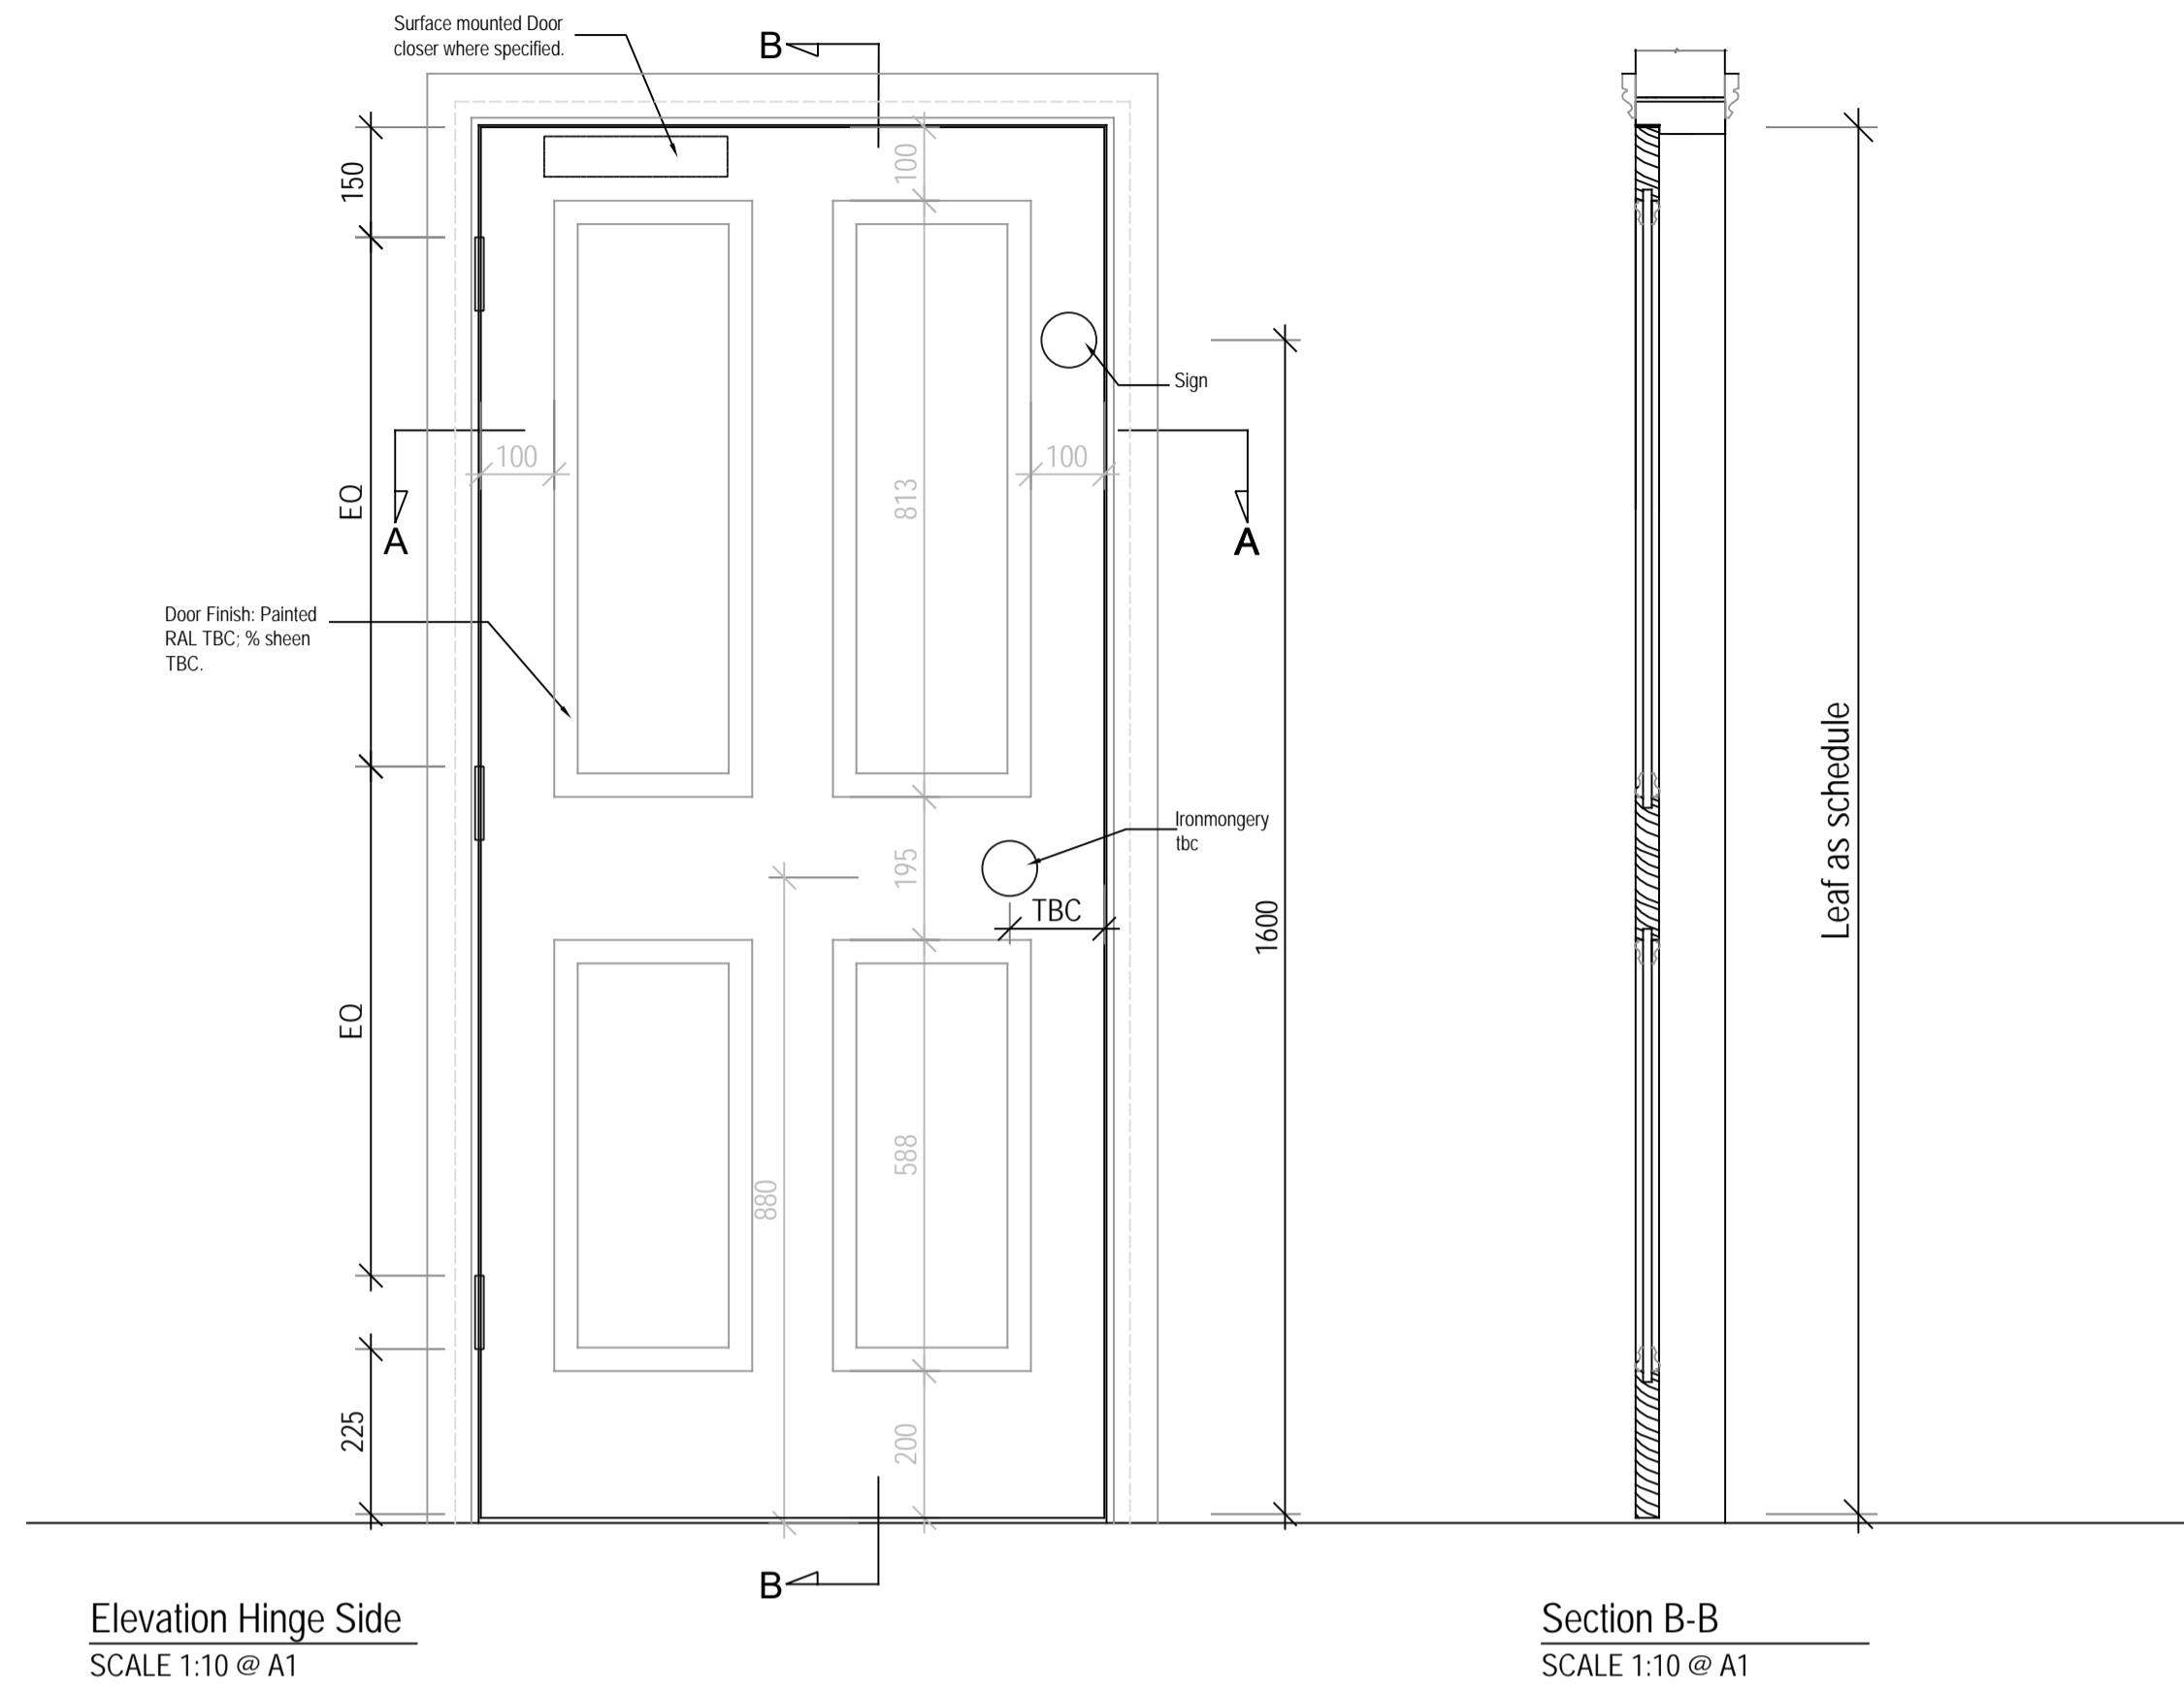


Detail 4 SCALE 1:2 @ A1
Head detail

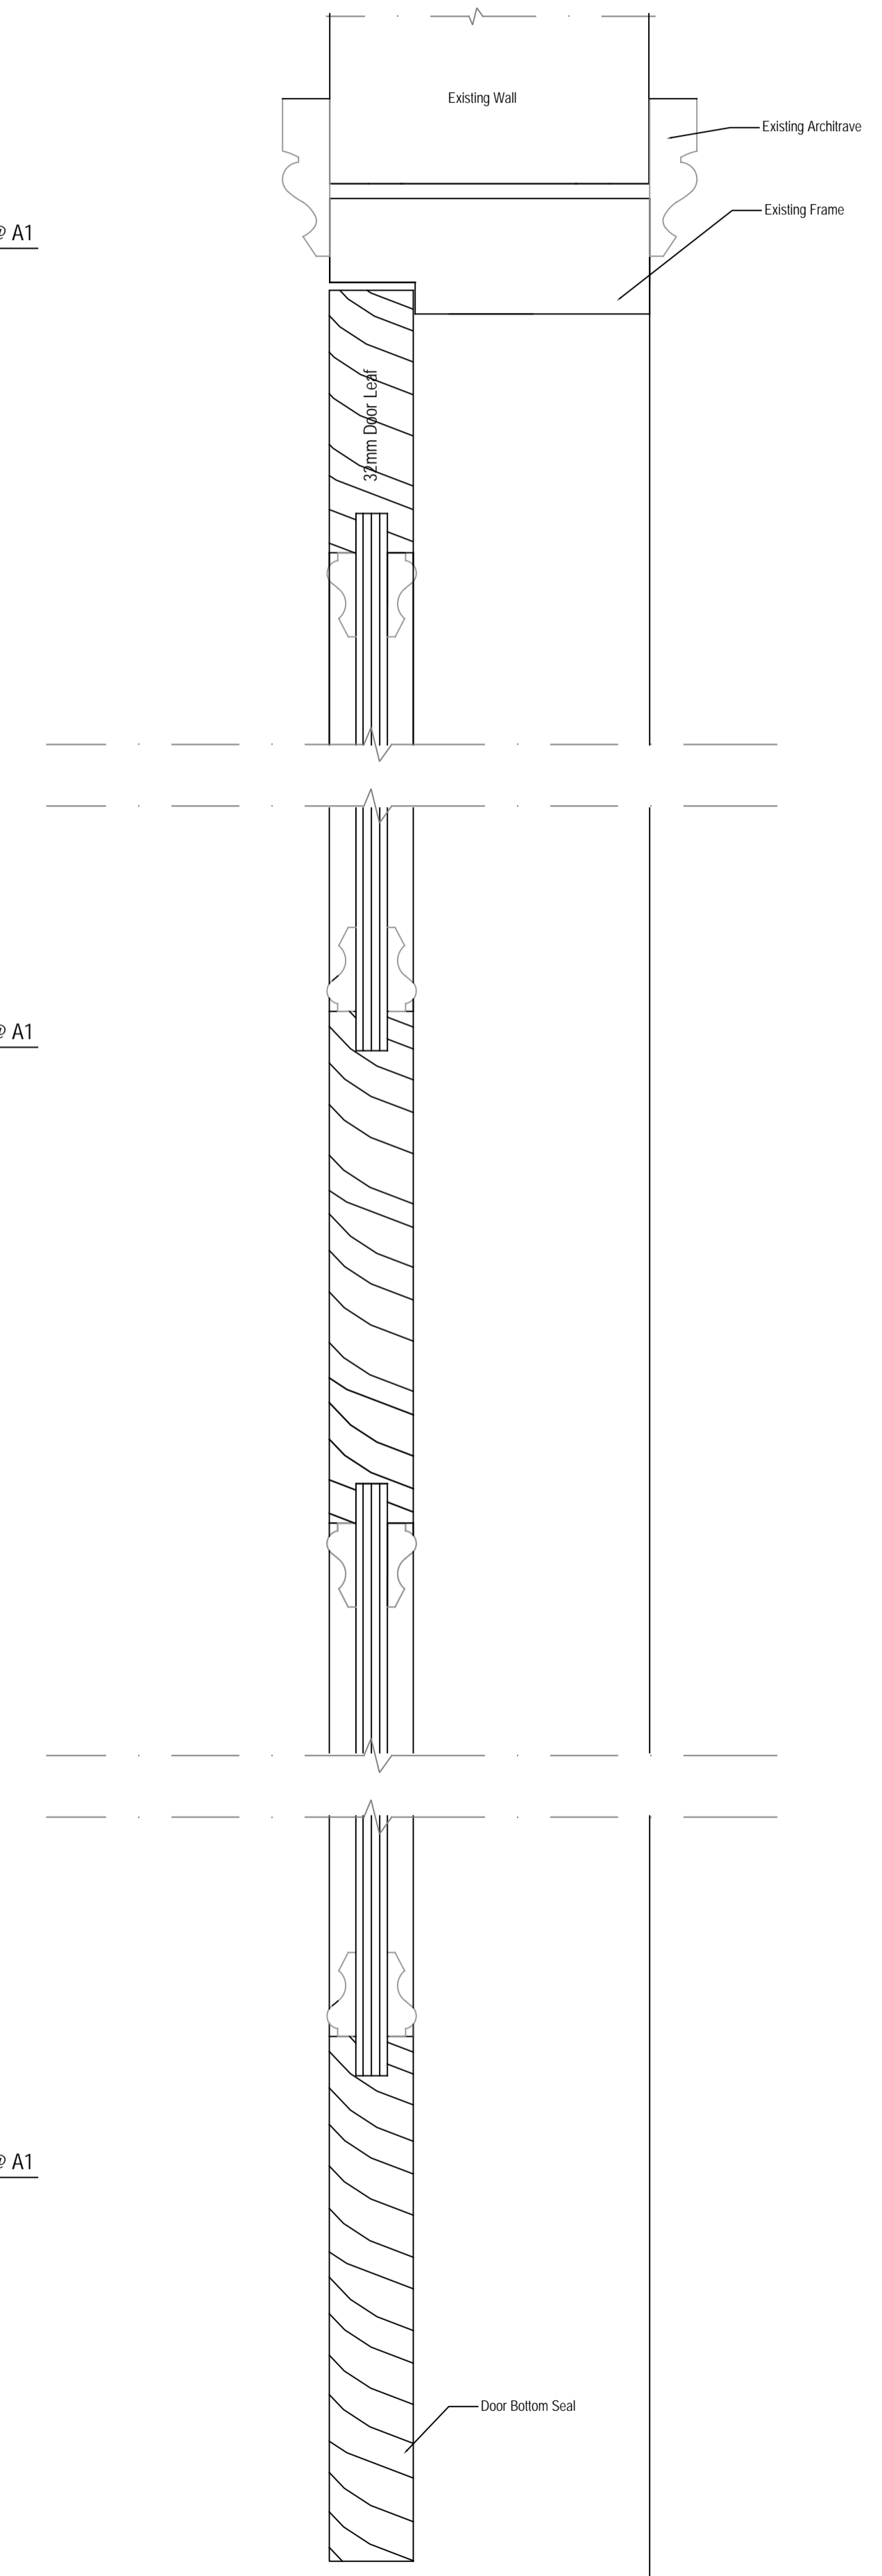

Detail 5 SCALE 1:2 @ A1
Mid rail

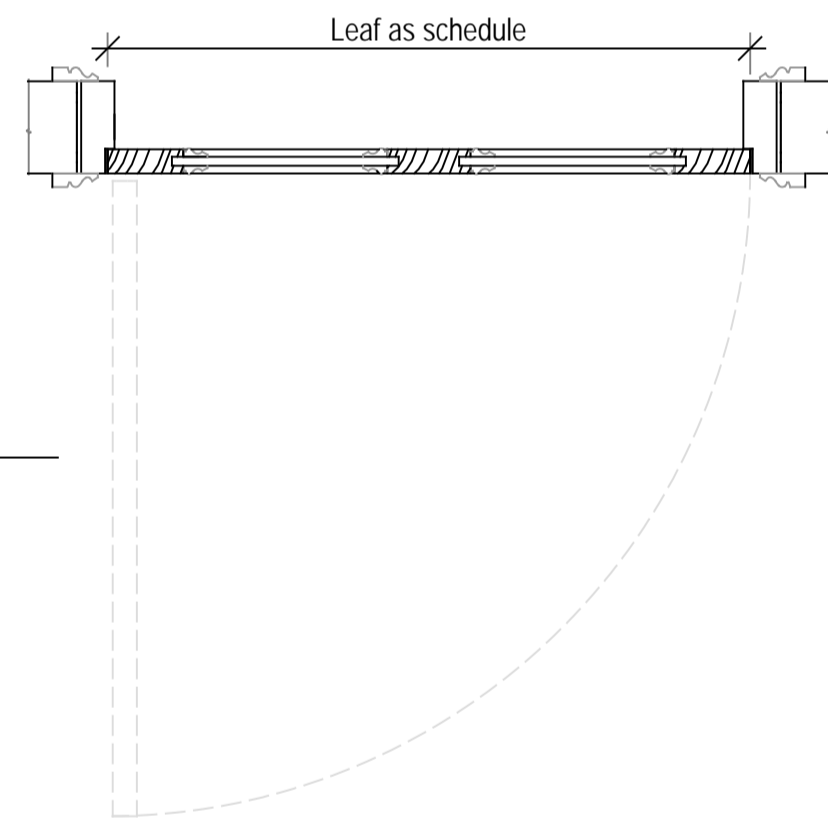

Detail 6 SCALE 1:2 @ A1
Threshold

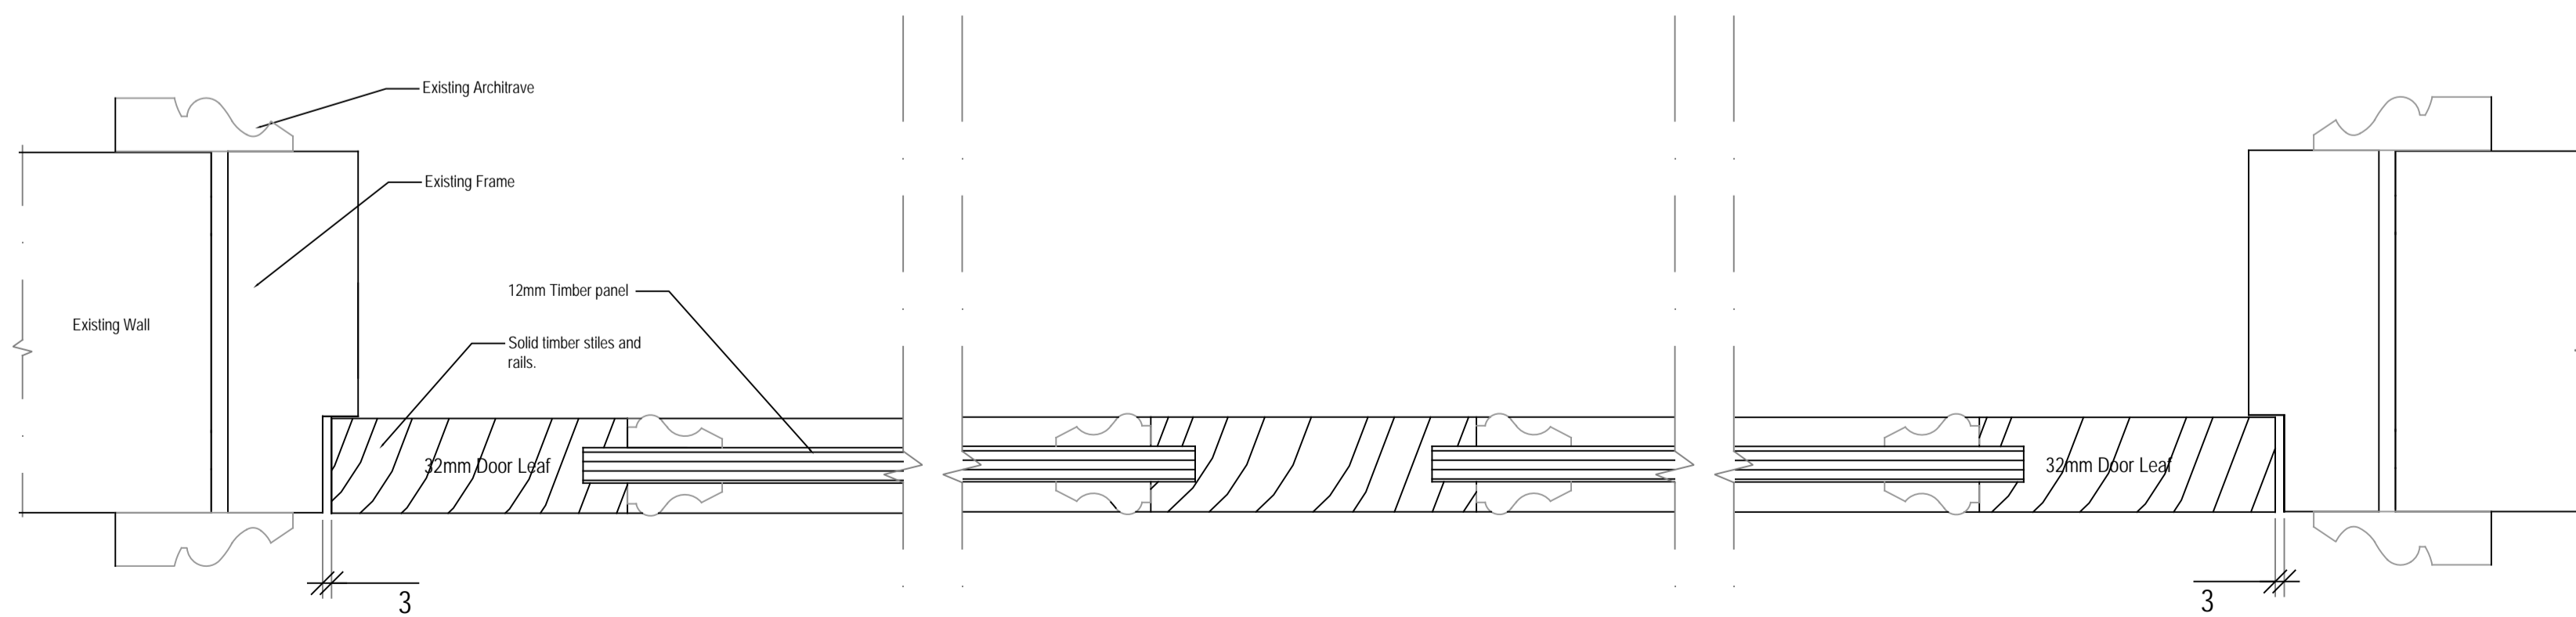

Detail 1 SCALE 1:2 @ A1

Detail 2 SCALE 1:2 @ A1

Detail 3 SCALE 1:2 @ A1

Rev	Description	Date
01	Amended following Status B comments, door construction requirements	25.11.19

Approval

CLIENT
ISG

PROJECT
UCL Gower St

DESCRIPTION
Door D302
Elevations and Details
Single Door

SCALE: Varies DATE: 20-09-19

DRAWN BY: DP STATUS:

DRAWING NUMBER: 3305-DR-008 REV. 01



Unit 12
Guildhall Industrial Estate
Doncaster
DN3 1QR
0121 749 7099
mail@stemkogroup.com
www.stemkogroup.com