



This drawing has been produced based on the following drawings		
Source	Drawing Number	Rev
SBA	PS01001-SBA-XX-B1-DR-A-0023	C1
SBA	PS01001-SBA-XX-00-DR-A-0024	C1
SBA	PS01001-SBA-XX-ZZ-DR-A-0025	C1
SBA	PS01001-SBA-XX-ZZ-DR-A-0026	C1

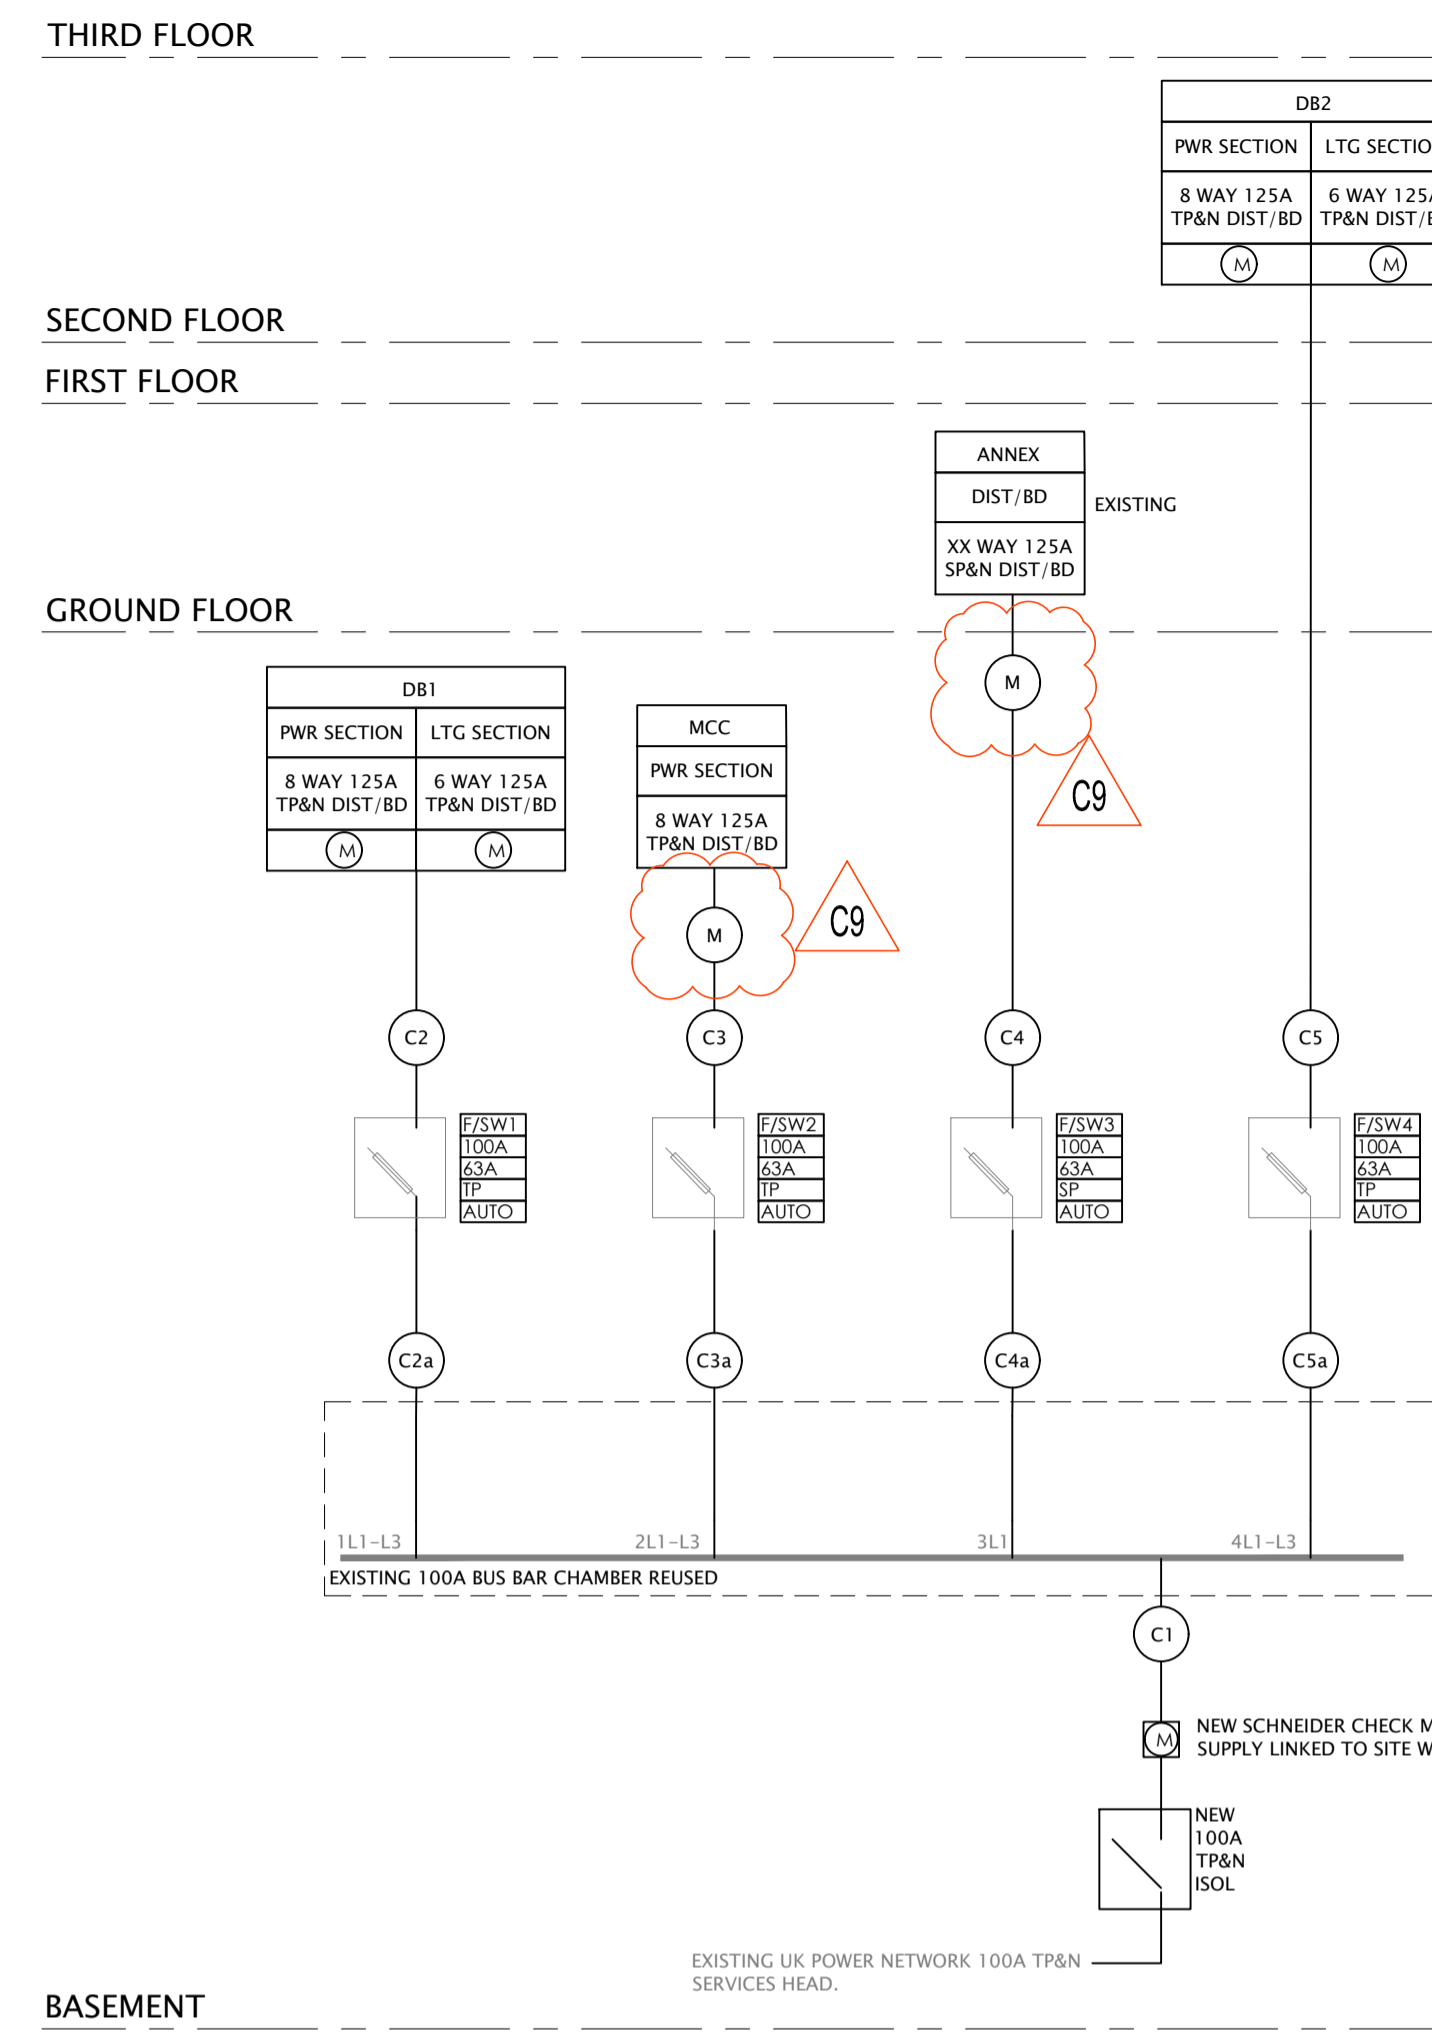

The design team have highlighted unusual and significant risks that may not be obvious to a competent contractor. They are to assist with risk reduction only and are not necessarily comprehensive. It is assumed that all works will be carried out by a competent contractor working, where appropriate, to an approved method statement.

- GENERAL NOTES**
- THIS DRAWING IS TO BE READ IN CONJUNCTION WITH ALL PROJECT SPECIFIC DESIGN CALCULATION DOCUMENTS AND SCHEDULES PRODUCED BY CARMEL MEP.
 - ANY DISCREPANCIES IN THE DETAILED INFORMATION SHOULD BE BROUGHT TO THE ATTENTION OF CARMEL MEP.
 - THIS DRAWING IS AS PRELIMINARY. FINAL CABLE SIZES AND PROTECTIVE DEVICES TYPES AND SIZES MAY BE LIABLE TO CHANGE DURING THE DESIGN PERIOD.
 - REFER TO SEPARATE SUB-MAIN DISTRIBUTION CABLE SCHEDULE FOR ALL ASSOCIATED CABLE SIZES & TYPES.

rev.	description	drawn	chkd.	date
C9	Mods As Shown	NB	GD	21-11-19
C8	EMS Metering Added	DC	AB	12-11-19
C7	Construction Issue	NB	GD	18-10-19
C6	Construction Issue	NB	GD	03-10-19
C5	Construction Issue	KL	GD	27-09-19
C4	Construction Issue	AB	GD	13-09-19
C3	Construction Issue	AB	GD	12-09-19
C2	Construction Issue	NB	GD	09-09-19
C1	Construction Issue	JB	GD	19-08-19

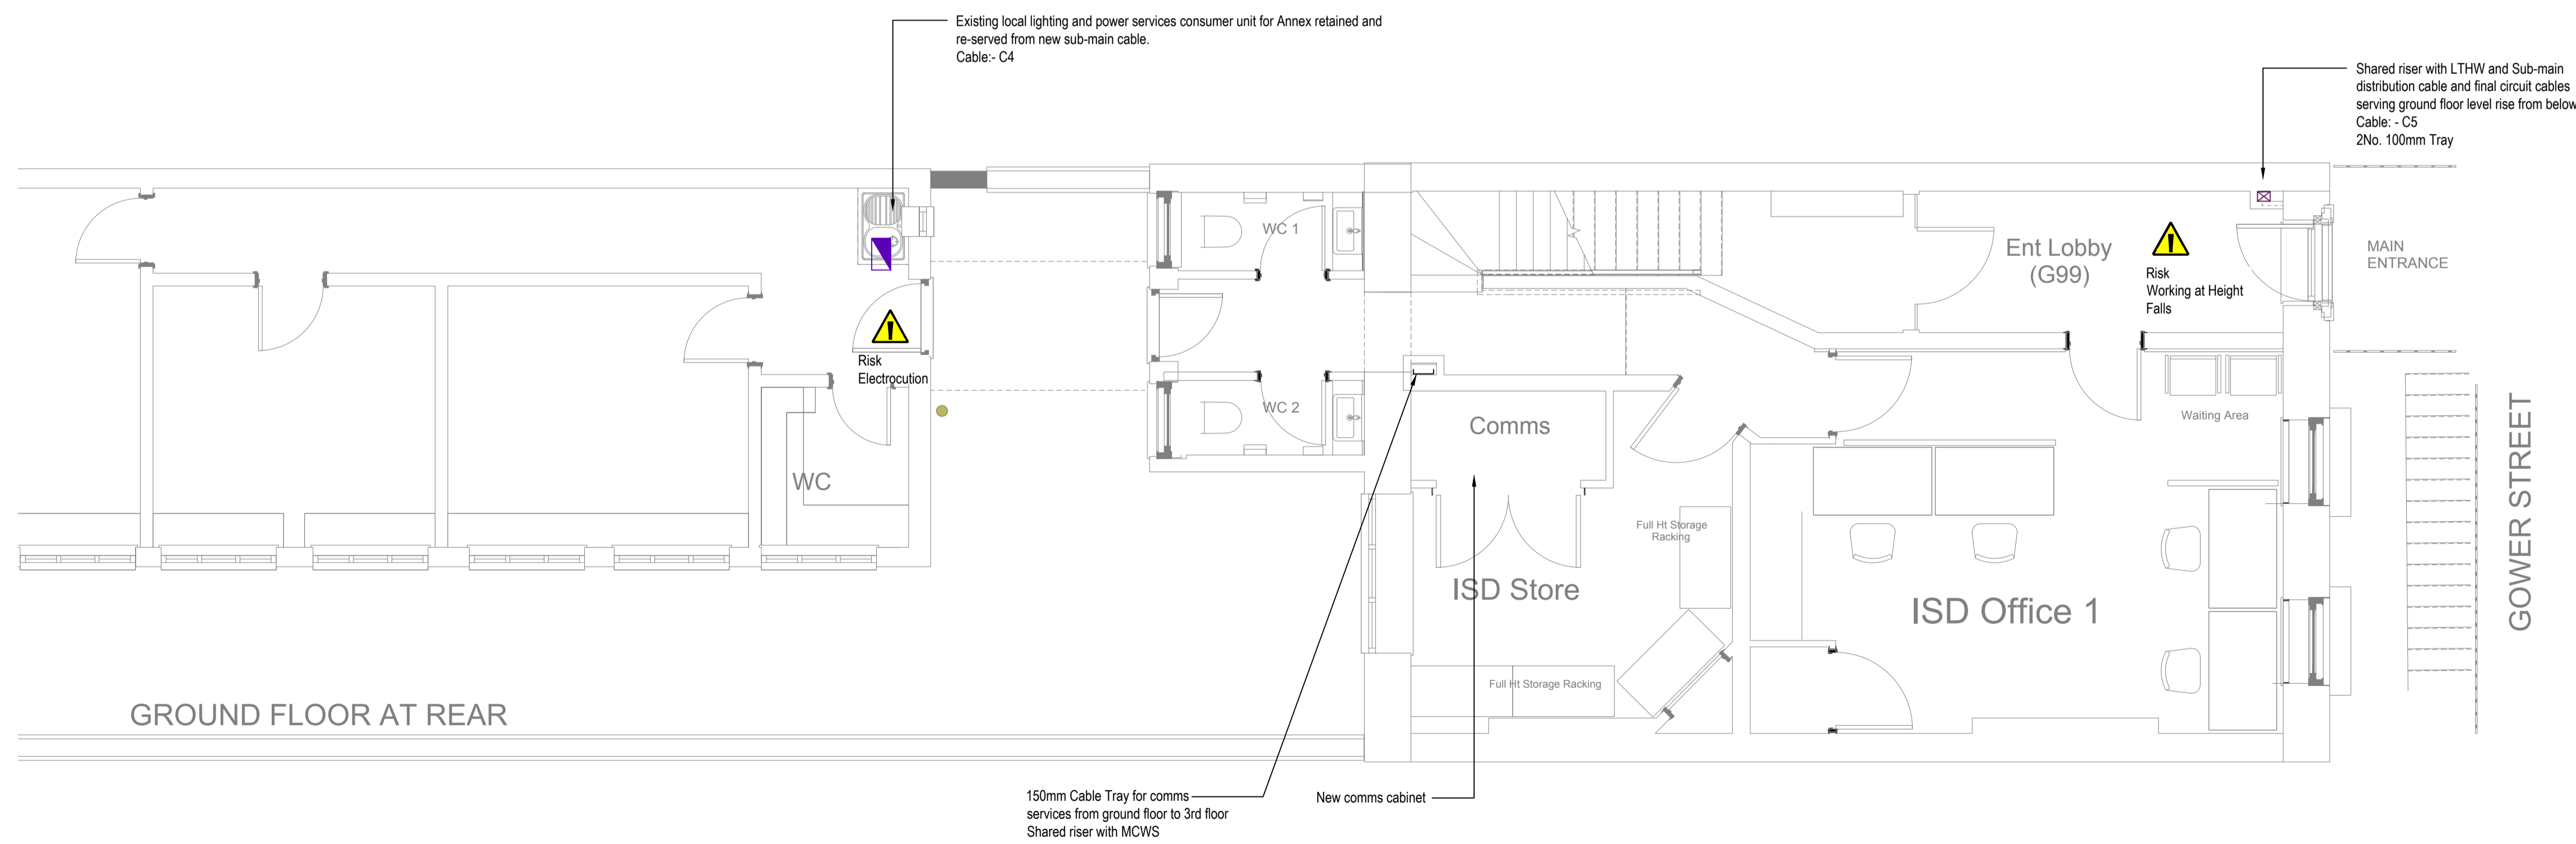

carmel
MEP Consulting Ltd

Carmel MEP Consulting Limited

Midland House, Midland Place
Birmingham
Chesleyfield
Derbyshire S43 4FR

Tel: +44 (0) 1246 575 600
Fax: +44 (0) 1246 575 501
e-mail: info@carmelmap.com

Unit A, Bertram House
1 Bertram Road
Epsom
Surrey KT19 9BE

Tel: +44 (0) 1246 575 600
Fax: +44 (0) 1272 746 301
e-mail: info@carmelmap.com

Client
**University College
London**


Address
91 Gower Street

Title
**Containment Services
Ground Floor
Stage 4**

Drawing No.
6000 - DRG - ZZZ - 00 - DR - E - 6502

Project No. 1790 Scale 1:50@A1 Revision C9

Final Check For Issue (uncontrolled copy unless signed) Initials Signature Date

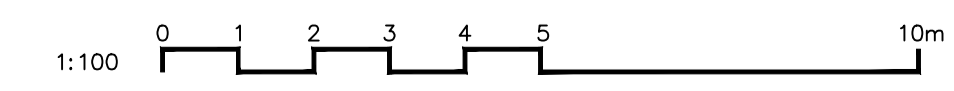

CONSTRUCTION

COPYRIGHT: This drawing is copyright and approved for use by the client. It is the property of Carmel MEP Consulting Ltd. No part of this drawing may be reproduced or transmitted in any form or by any means, electronic, mechanical, photocopying, recording, or by any information storage and retrieval system, without the prior written permission of Carmel MEP Consulting Ltd.