


Source	Drawing Number	Rev
Saunders Boston Architects	PS01001-SBA-XX-61-DR-4-002L_RevC1_GA Plans_Basement	C1
Saunders Boston Architects	PS01001-SBA-XX-00-DR-4-002L_RevC1_GA Plans_Ground	C1
Saunders Boston Architects	PS01001-SBA-XX-ZZ-DR-4-002S_RevC1_GA Plans_First & Second	C1
Saunders Boston Architects	PS01001-SBA-XX-ZZ-DR-4-002L_RevC1_GA Plans_Thrd & Roof	C1

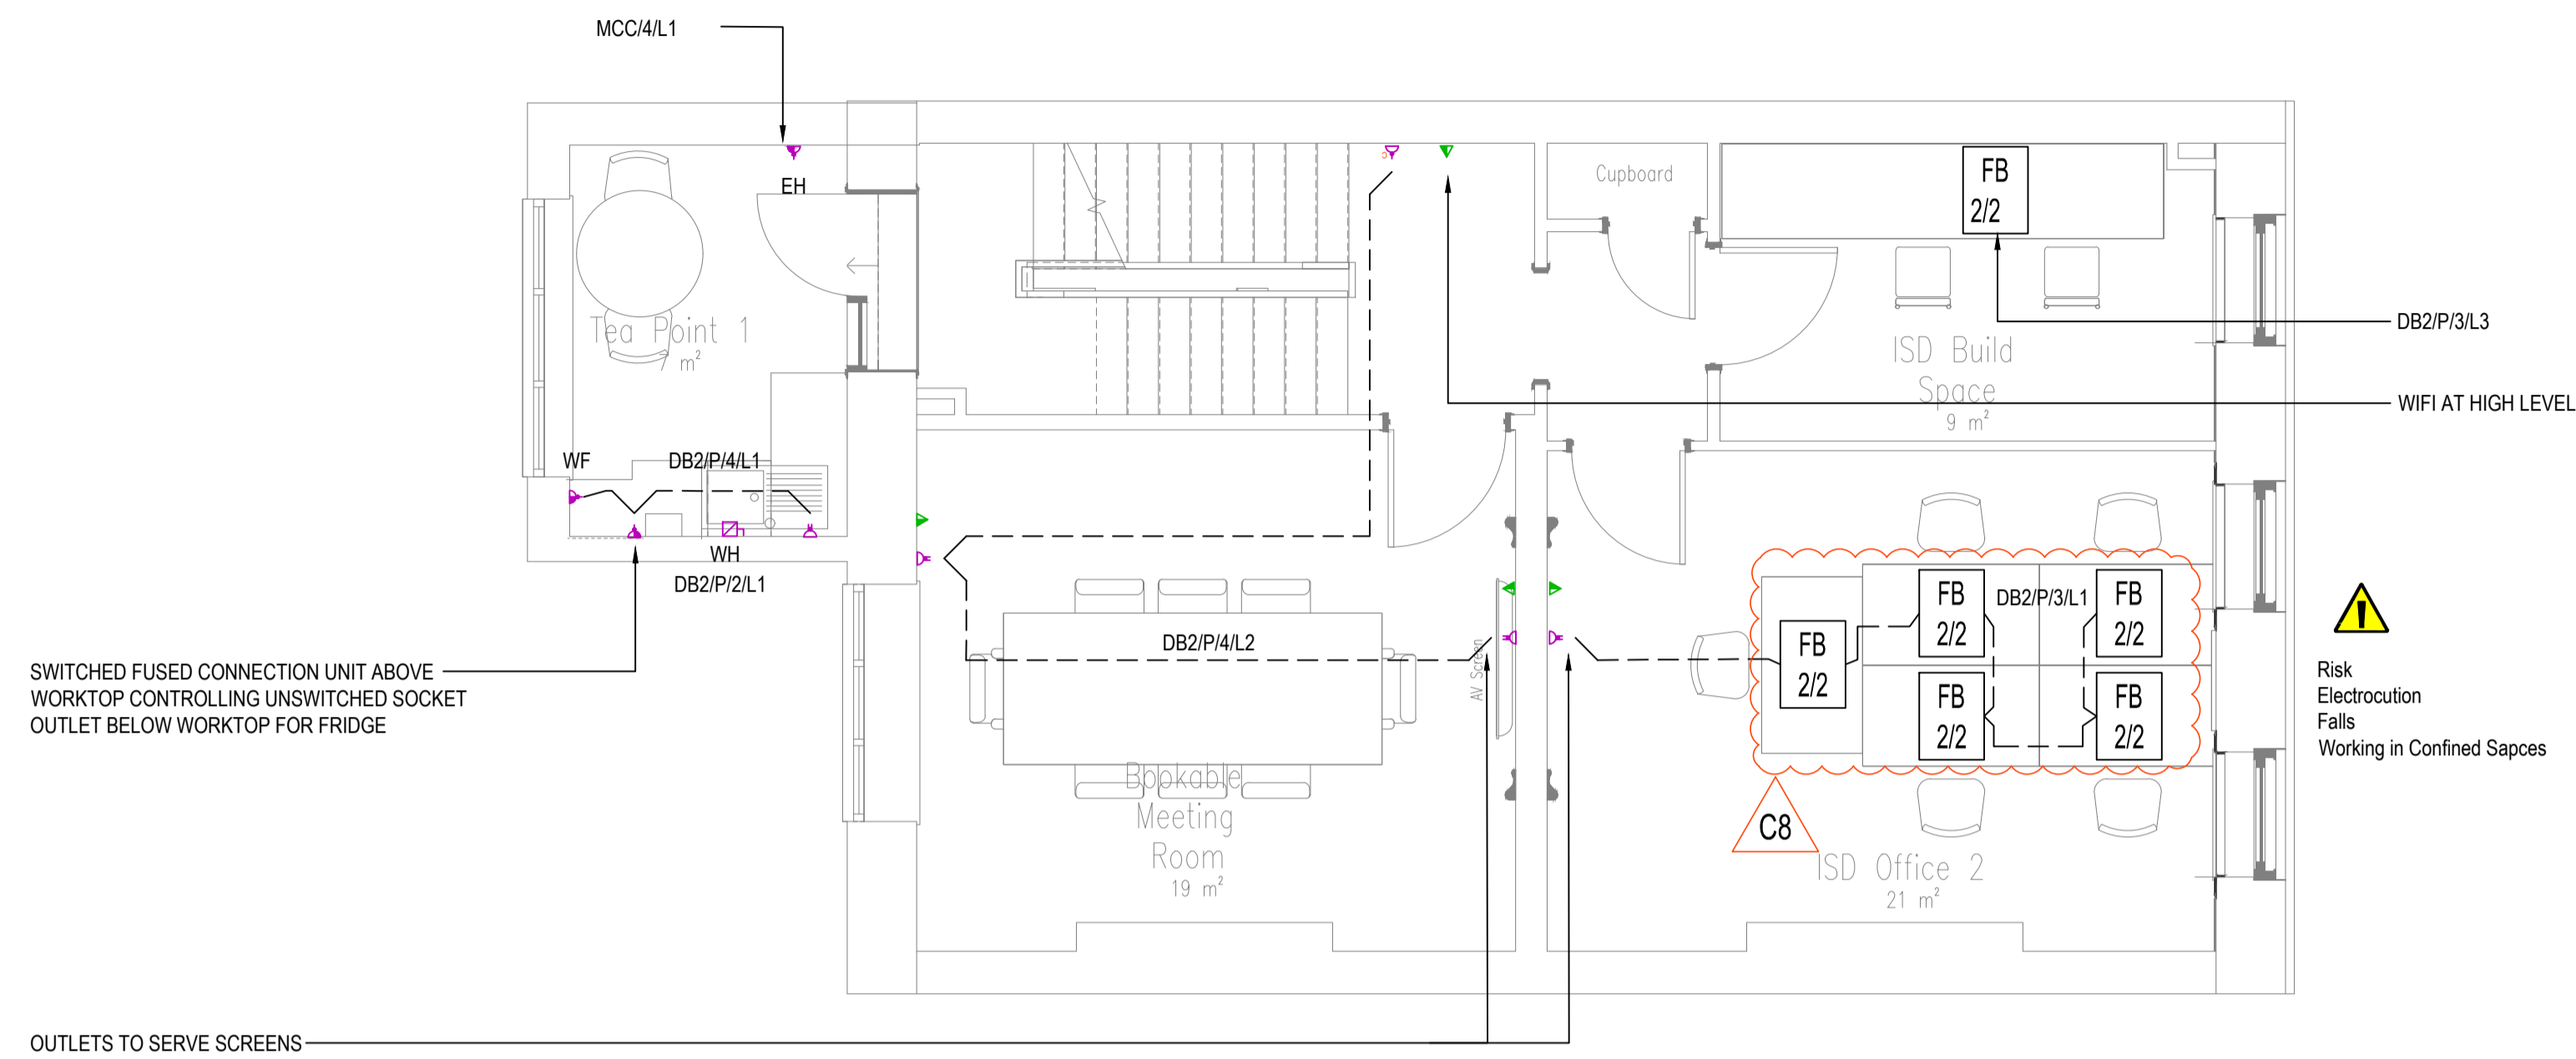

Indicates A Residual Risk As A Warning

The design team have highlighted unusual and significant risks that may not be obvious to a competent contractor. They are to assist with risk reduction only and are not necessarily comprehensive. It is assumed that all works will be carried out by a competent contractor working, where appropriate, to an approved method statement.



- GENERAL NOTES**
- THIS DRAWING IS TO BE READ IN CONJUNCTION WITH ALL PROJECT SPECIFIC DESIGN CALCULATION DOCUMENTS AND SCHEDULES PRODUCED BY CARMEL MEP.
 - ANY DISCREPANCIES IN THE DETAILED INFORMATION SHOULD BE BROUGHT TO THE ATTENTION OF CARMEL MEP.

- LEGEND**
- 13A TWIN SWITCHED SOCKET OUTLET
 - 13A SINGLE SWITCHED SOCKET OUTLET
 - SWITCHED FUSED CONNECTION UNIT
 - UNSWITCHED FUSED CONNECTION UNIT
 - DATA OUTLET (N DENOTES NO. OF GANGS)
 - SINGLE PHASE ISOLATOR



- ABBREVIATIONS**
- EF - EXTRACT FAN
 - WF - WINDOW FAN
 - HD - HAN DRYER
 - WH - WATER HEATER
 - C - CLEANERS
 - HCP - HEATING CIRCULATOR PUMP
 - RU - PRESSURISATION UNIT
 - BP - BOOSTER PUMP
 - WTC - WATER CONDITIONER

FB FLOOR BOX - X - DENOTES NUMBER OF DOUBLE SOCKETS
XY Y - DENOTES NUMBER OF DATA POINTS

rev.	description	drawn	chkd.	date
C8	Mods As Shown	NB	GD	21-11-19
C7	Instructed power amendments	DC	AB	12-11-19
C6	Supplies to electric heaters added	AB	GD	24-10-19
C5	Construction Issue	NB	GD	18-10-19
C4	Construction Issue	KL	GD	27-09-19
C3	Construction Issue	NB	GD	12-09-19
C2	Construction Issue	NB	GD	05-09-19
C1	Construction Issue	JB	GD	19-08-19

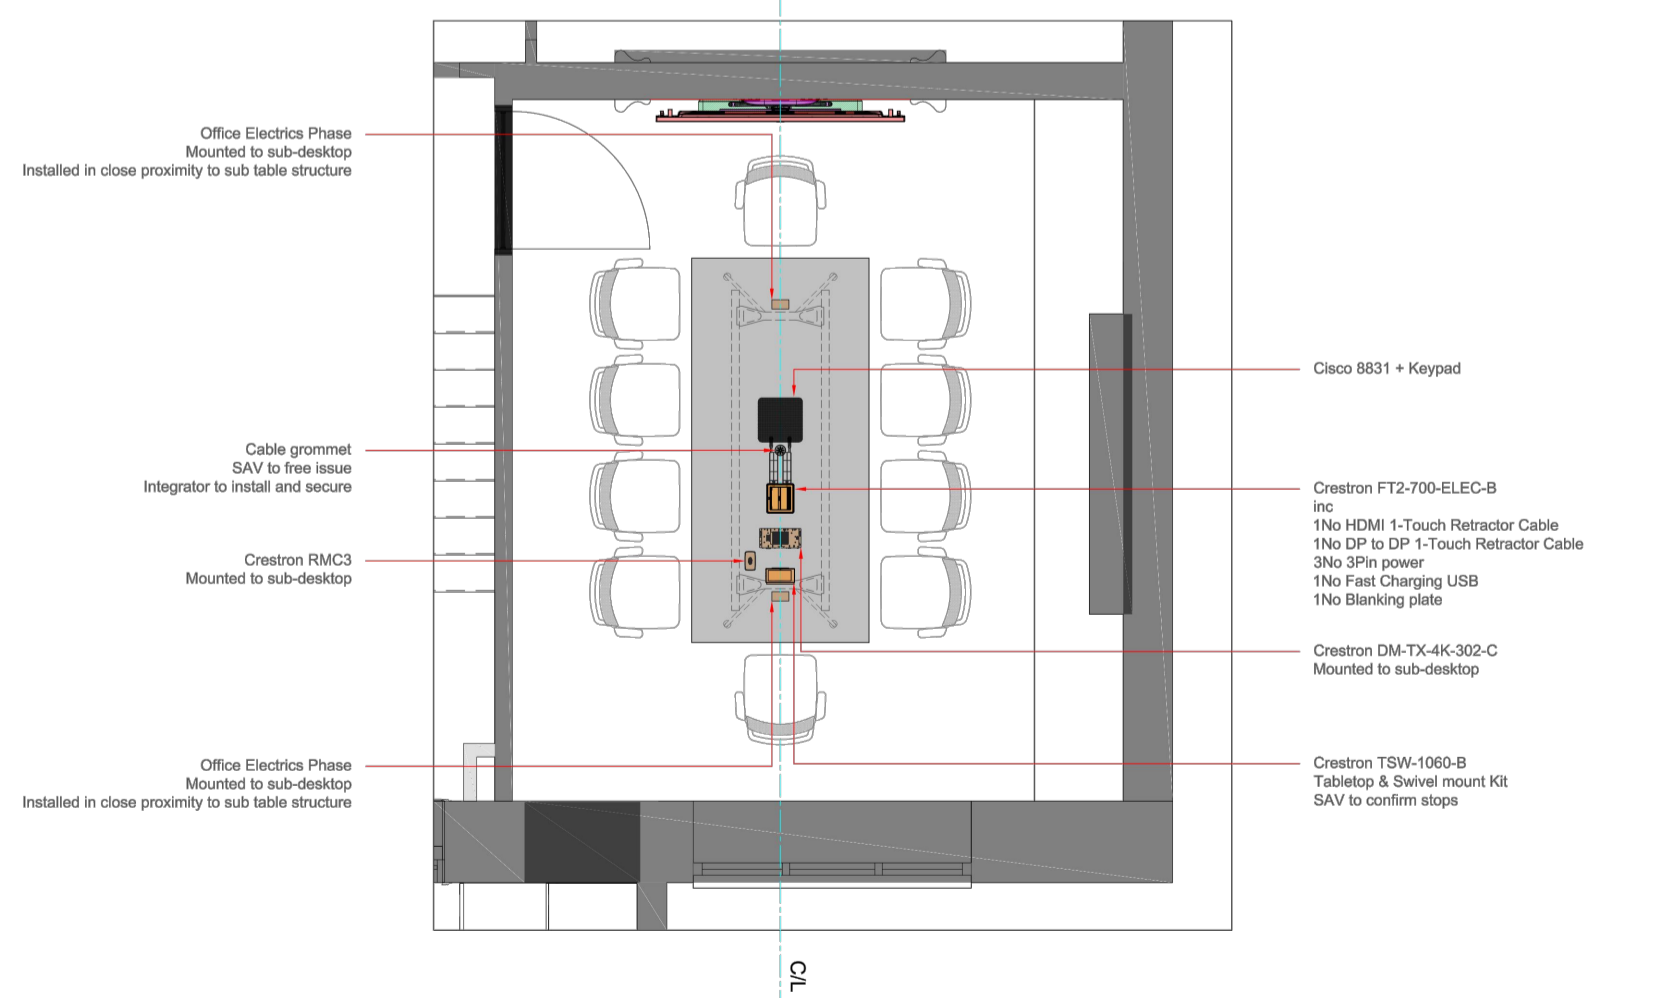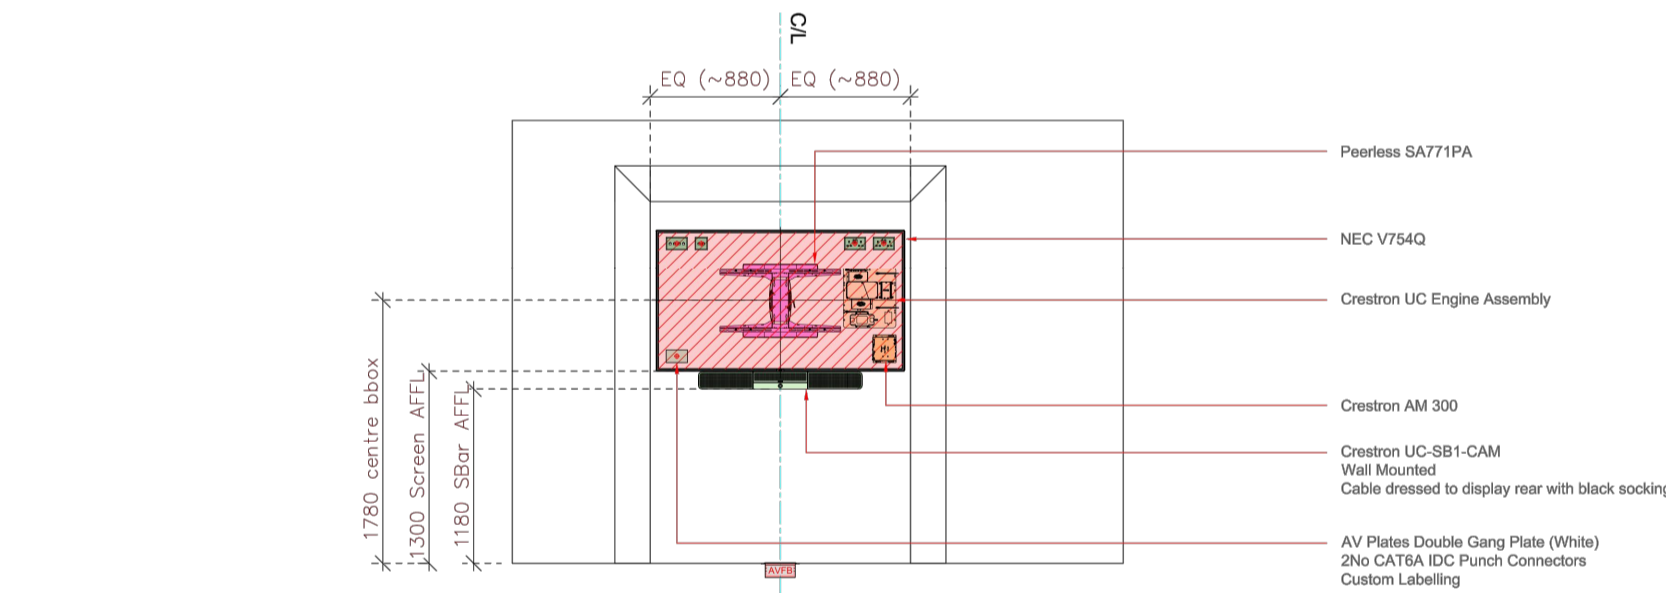

AV Details Meeting Room

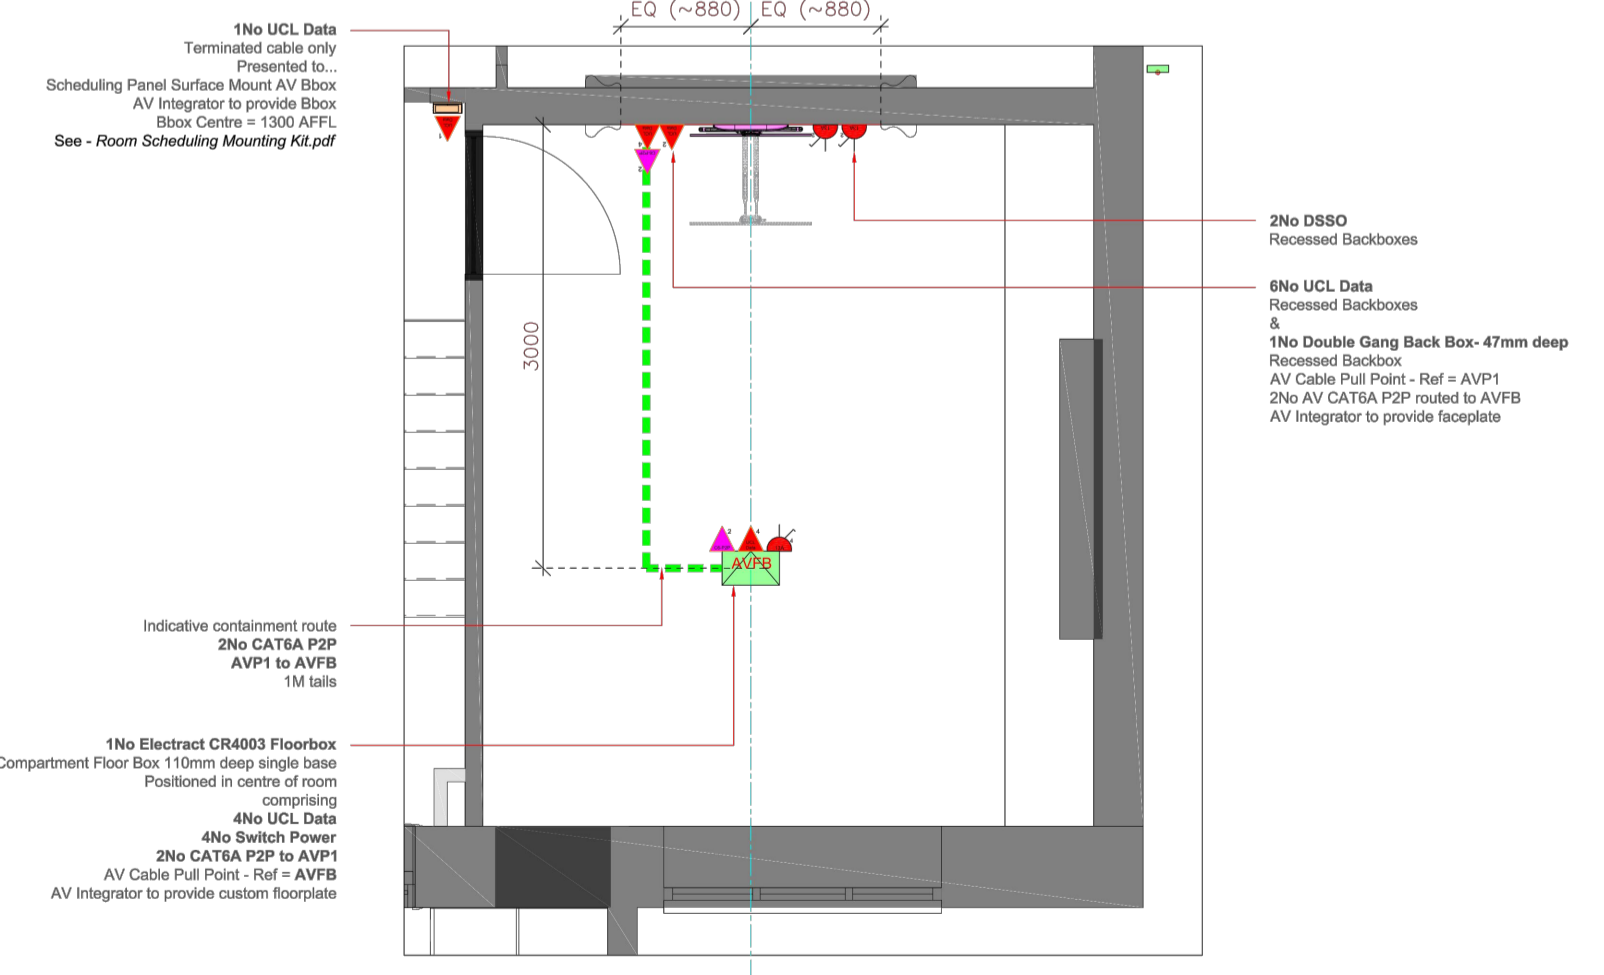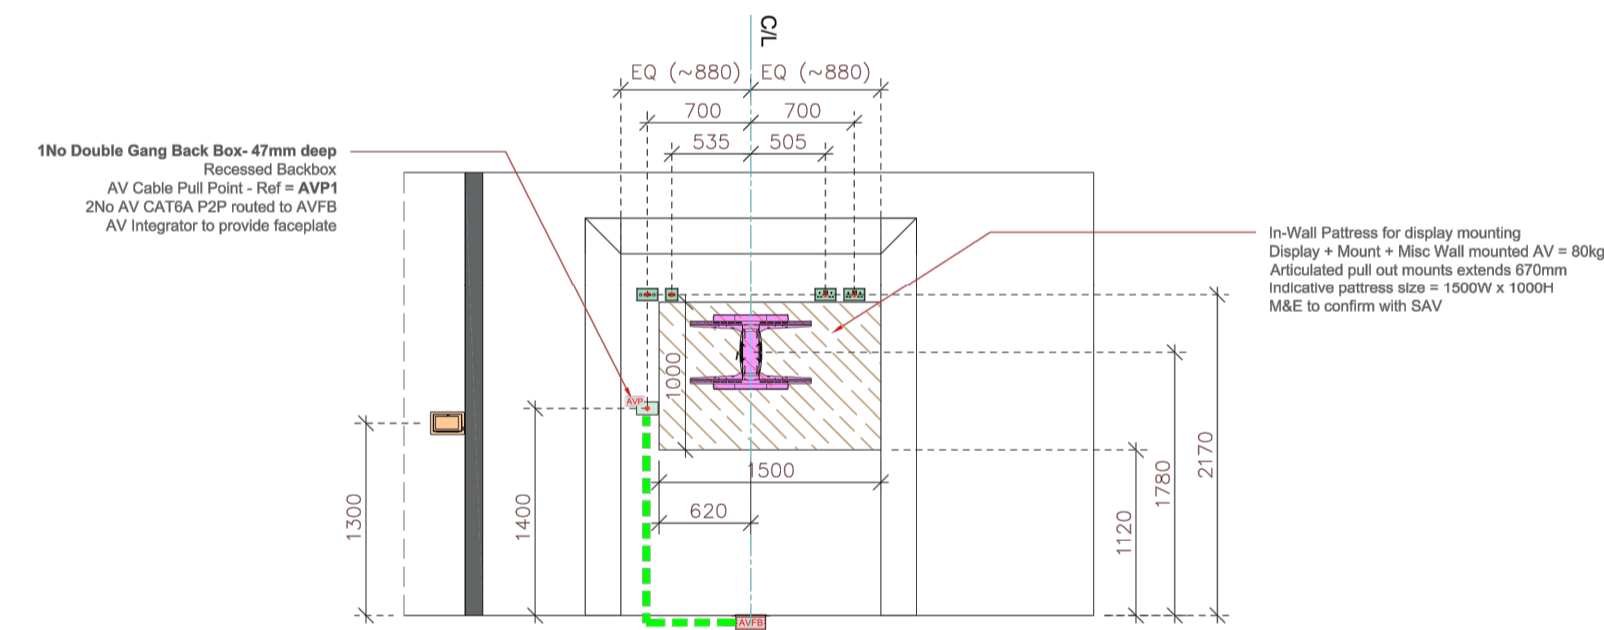

Small Power & Data Meeting Room

Carmel (UK) Limited
 Midland House, Midland Place, Solihull, Derbyshire, S43 4FR
 Unit A, Benthem House, Epsom, Surrey, KT19 9BE
 Tel: +44 (0) 1246 575 600
 Fax: +44 (0) 1246 575 601
 e-mail: chesterfield@carmel-uk.com
 e-mail: epsom@carmel-uk.com

Client
University College London

Address
91 Gower Street


Title
Small Power Services First Floor Stage 4

Drawing No.
6000 - DRG - ZZZ - 01 - DR - E - 6203

Project No. **1790** Scale **1:50@A1** Revision **C8**

Final Check For Issue (uncontrolled copy unless signed) Initials Signature Date

CONSTRUCTION

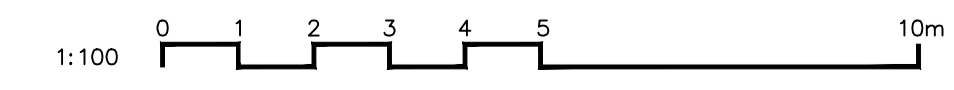

COPYRIGHT: This drawing is copyright and may not be altered, reproduced or used other than for the Contract Works for which it is issued without the written permission of CARMEL (UK) LTD. WARNING: Do not make this drawing 'legally' dependent on or a contract document. It is made available 'as is'.