


SIDE ELEVATION west (existing)




SIDE ELEVATION east (existing)

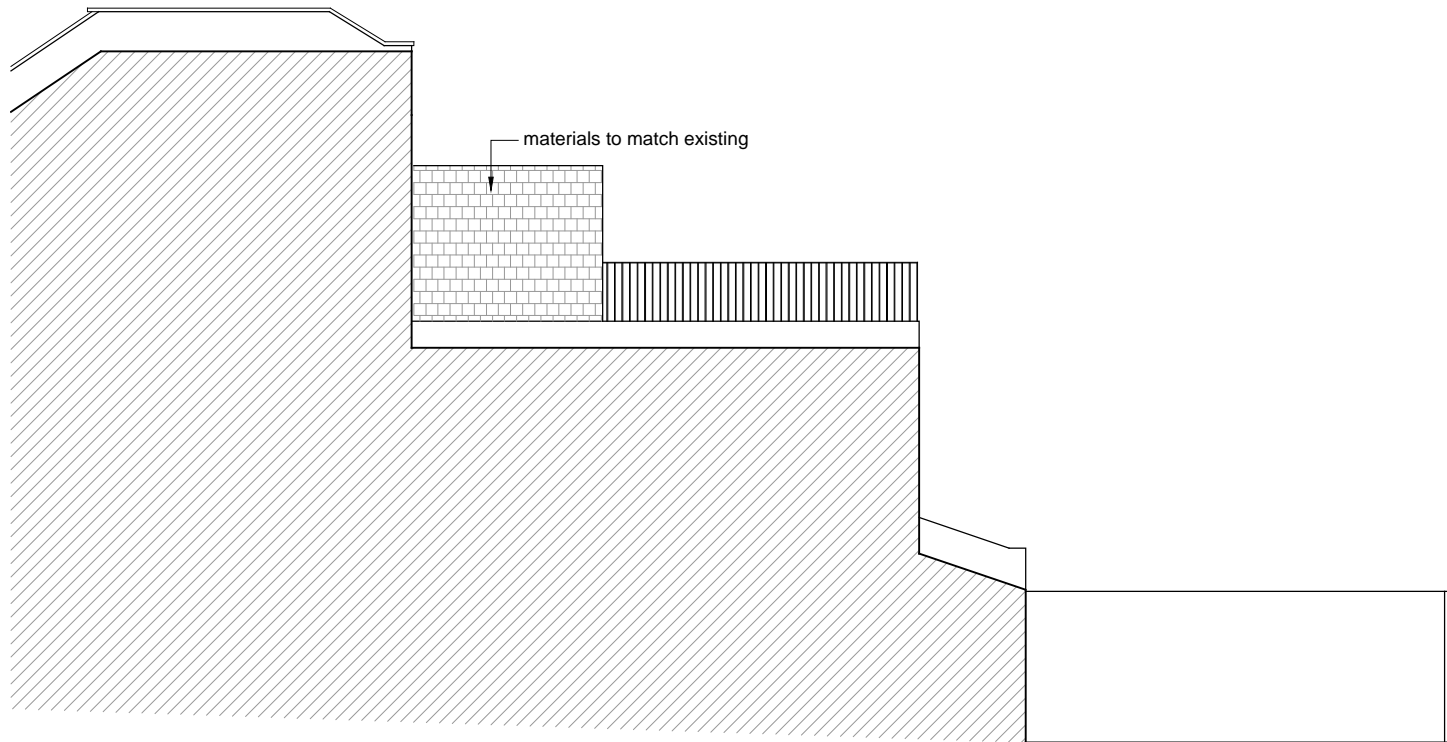

SIDE ELEVATION west (proposed)



SIDE ELEVATION east (proposed)

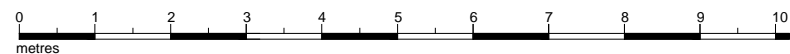

Do not scale off this drawing
 Report all errors and omissions to the designer. Copyright Andooi Design Ltd.
 Dimensions to be checked on site - these are not building drawings
 Neighbouring properties not surveyed - indicative only

ANDOOI DESIGN LTD		
Andooi, Haut de St Pierre, 32230 Ladeveze-Ville, France		
tel: 0845 3884158, e-mail: mail@andooi.com		
DATE 22 Jan 2020	SCALE 1:100 @ A3	JOB.NO 751
CLP	DWG	
Side Elevations	CLP-3	
2 Glenbrook Road NW6 1TW		