


SF 08

GL 02

MT 01

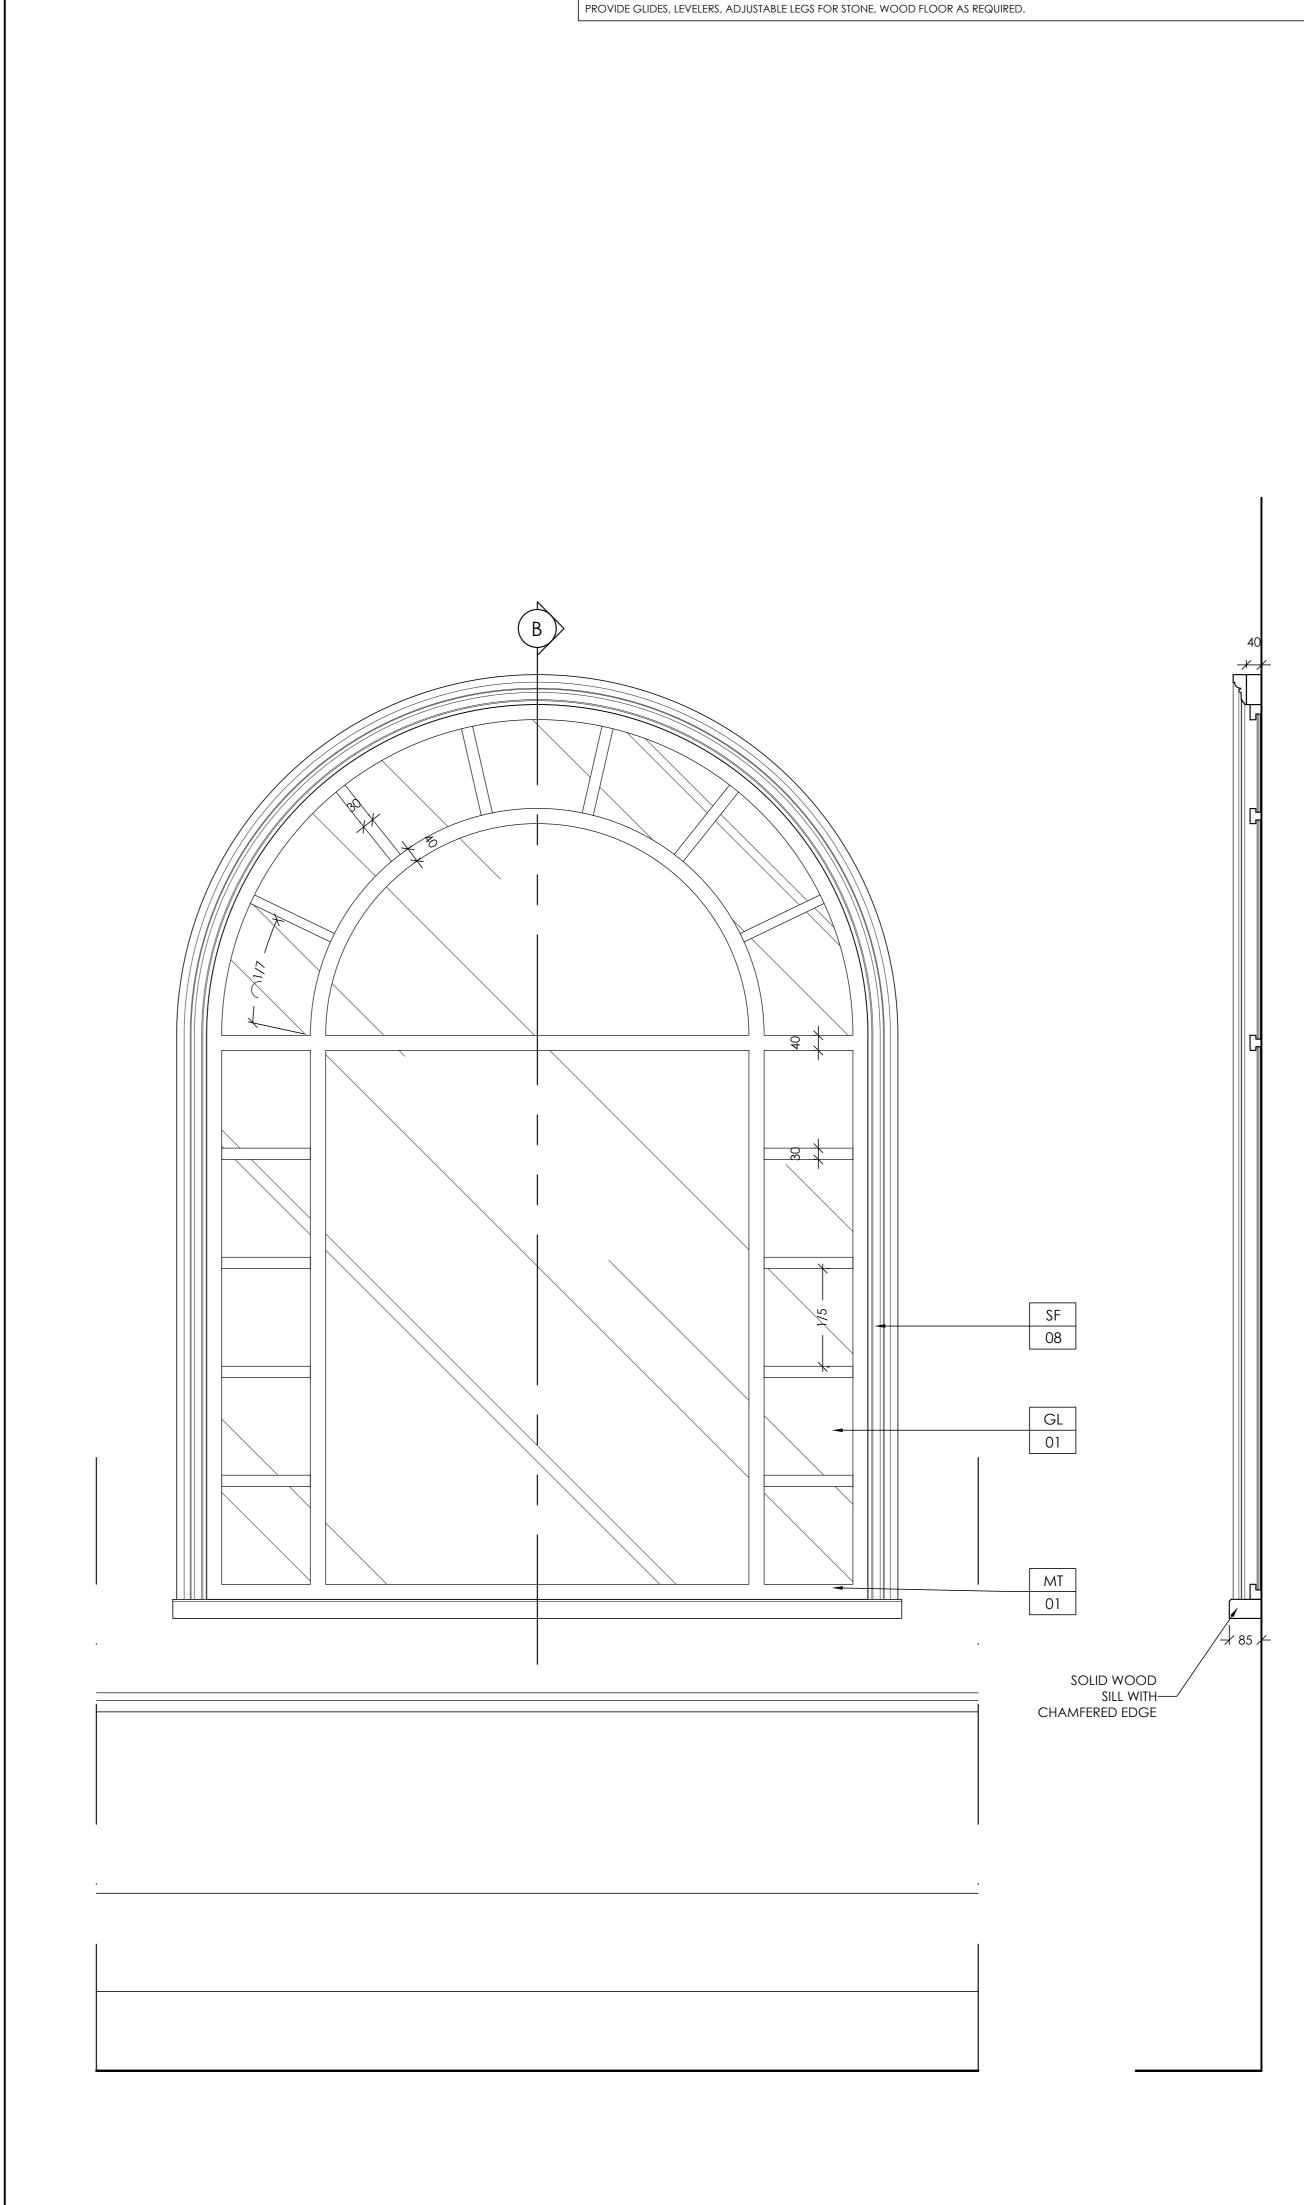

NOTES:

NO SHARP EDGES ALLOWED.

PROVIDE ELECTRICAL AS REQUIRED.

REFER TO LIGHTING DOCS FOR ALL LIGHTING.

STRUCTURE, SUPPORT, CEILING REINFORCEMENT AND ANCHOR AS PER ARCHITECT/ENGINEER.

INSTALLER TO VERIFY METHOD OF INSTALLATION AND QUANTITY.

CONTRACTOR TO SUBMIT INSTRUCTION FOR BULB MAINTENANCE.

ALL JOINTS TO BE BUTT JOINTS UNLESS OTHERWISE NOTED.

3 TYPICAL FALSE WINDOW @RESTAURANT MGT 3.10 1:10

A ELEVATION 1:10

B VERTICAL SECTION 1:10

CONTRACTOR TO SUBMIT INSTRUCTION OF ASSEMBLY AND INSTALLATION, TO PROVIDE SAMPLES AND SHOP DRAWINGS FOR DESIGNER'S APPROVAL. FABRICATOR & CONTRACTOR TO DETERMINE THICKNESS OF ALL METAL ITEMS, DESIGNER AND ARCHITECT TO APPROVE.

NO METAL SHALL COME IN DIRECT CONTACT WITH GLASS, PROVIDE INTERMEDIATE MATERIAL AS REQUIRED. ALL METAL AND GLASS ARE TO BE SEALED AS REQUIRED TO PREVENT FINGERPRINTS, STAINING, ETC. CONFIRM WITH SUPPLIER.

REFER TO KITCHEN CONSULTANT DOCS FOR ALL EQUIPMENT REQUIREMENTS, INCLUDING PLUMBING, ELECTRICAL AND VENTILATION.



GENERAL NOTES

THIS DRAWING MUST BE USED FOR DESIGN INTENT ONLY. CONTRACTORS MUST VERIFY ALL DIMENSIONS IN THE FIELD AND ARE RESPONSIBLE FOR DETERMINING FINAL METHODS OF CONSTRUCTION. CONTRACTORS MUST SUBMIT DETAILED SHOP DRAWINGS AND FINISH SAMPLES OF ALL MATERIALS TO DESIGNER FOR REVIEW AND APPROVAL PRIOR TO FABRICATION AND INSTALLATION. ARCHITECT OF RECORD IS RESPONSIBLE FOR DETERMINING COMPLIANCE WITH ALL CODES.

ALL LIGHTING SPECIFICATIONS AND DETAILS TO BE PROVIDED BY AND COORDINATED WITH LIGHTING DESIGNER PRIOR TO INSTALLATION. DETAILED SHOP DRAWINGS MUST BE SUBMITTED FOR ANY CONSTRUCTION THAT INTEGRATES LIGHTING.

FOR CONSTRUCTION DETAILS ON ALL SPECIALTY ITEMS & MILLWORK REFER TO VENDOR & CONSULTANTS SHOP DRAWINGS FOR ALL CONSTRUCTION DETAILS. ALL DIMENSION GIVEN TO BE VERIFIED IN FIELD. NO USE, REPRODUCTION OR DISSEMINATION MAY BE MADE OF THIS DRAWING OR THE IDEAS, CONCEPTS, DESIGNS, SKETCHES, MODELS, SPECIFICATIONS, PROGRAMS, SOFTWARE, REPORTS OR OTHER INTANGIBLE DELIVERABLES AS SET FORTH HEREIN WITHOUT THE PRIOR WRITTEN CONSENT OF BLUE SKY HOSPITALITY LTD AND SHALL REMAIN THE PROPERTY OF BLUE SKY HOSPITALITY LTD.

DEVELOPER & MAIN CONTRACTOR

ARCHITECT


KITCHEN CONSULTANT


© COPYRIGHT BLUE SKY HOSPITALITY LTD 2018

PROJECT



MAGENTA Restaurant @ Megaro Hotel London - UK _____ KEY PLAN

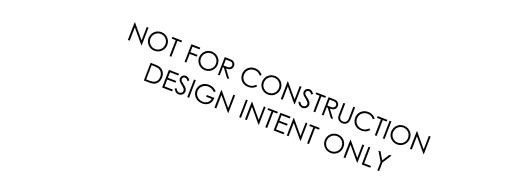

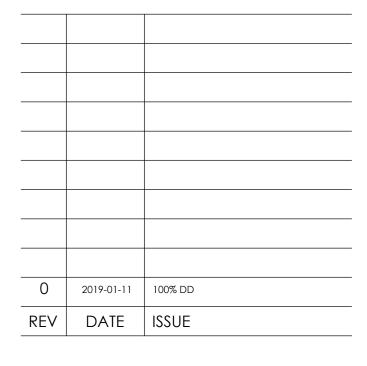

DRAWN BY BSH PROJECT NO. MGT SCALE DRAWING TITLE

1:10

WINDOWS DETAIL

DRAWING NO.

ID	MGT	3.10
INTERIOR DESIGN	space code	DWG #