

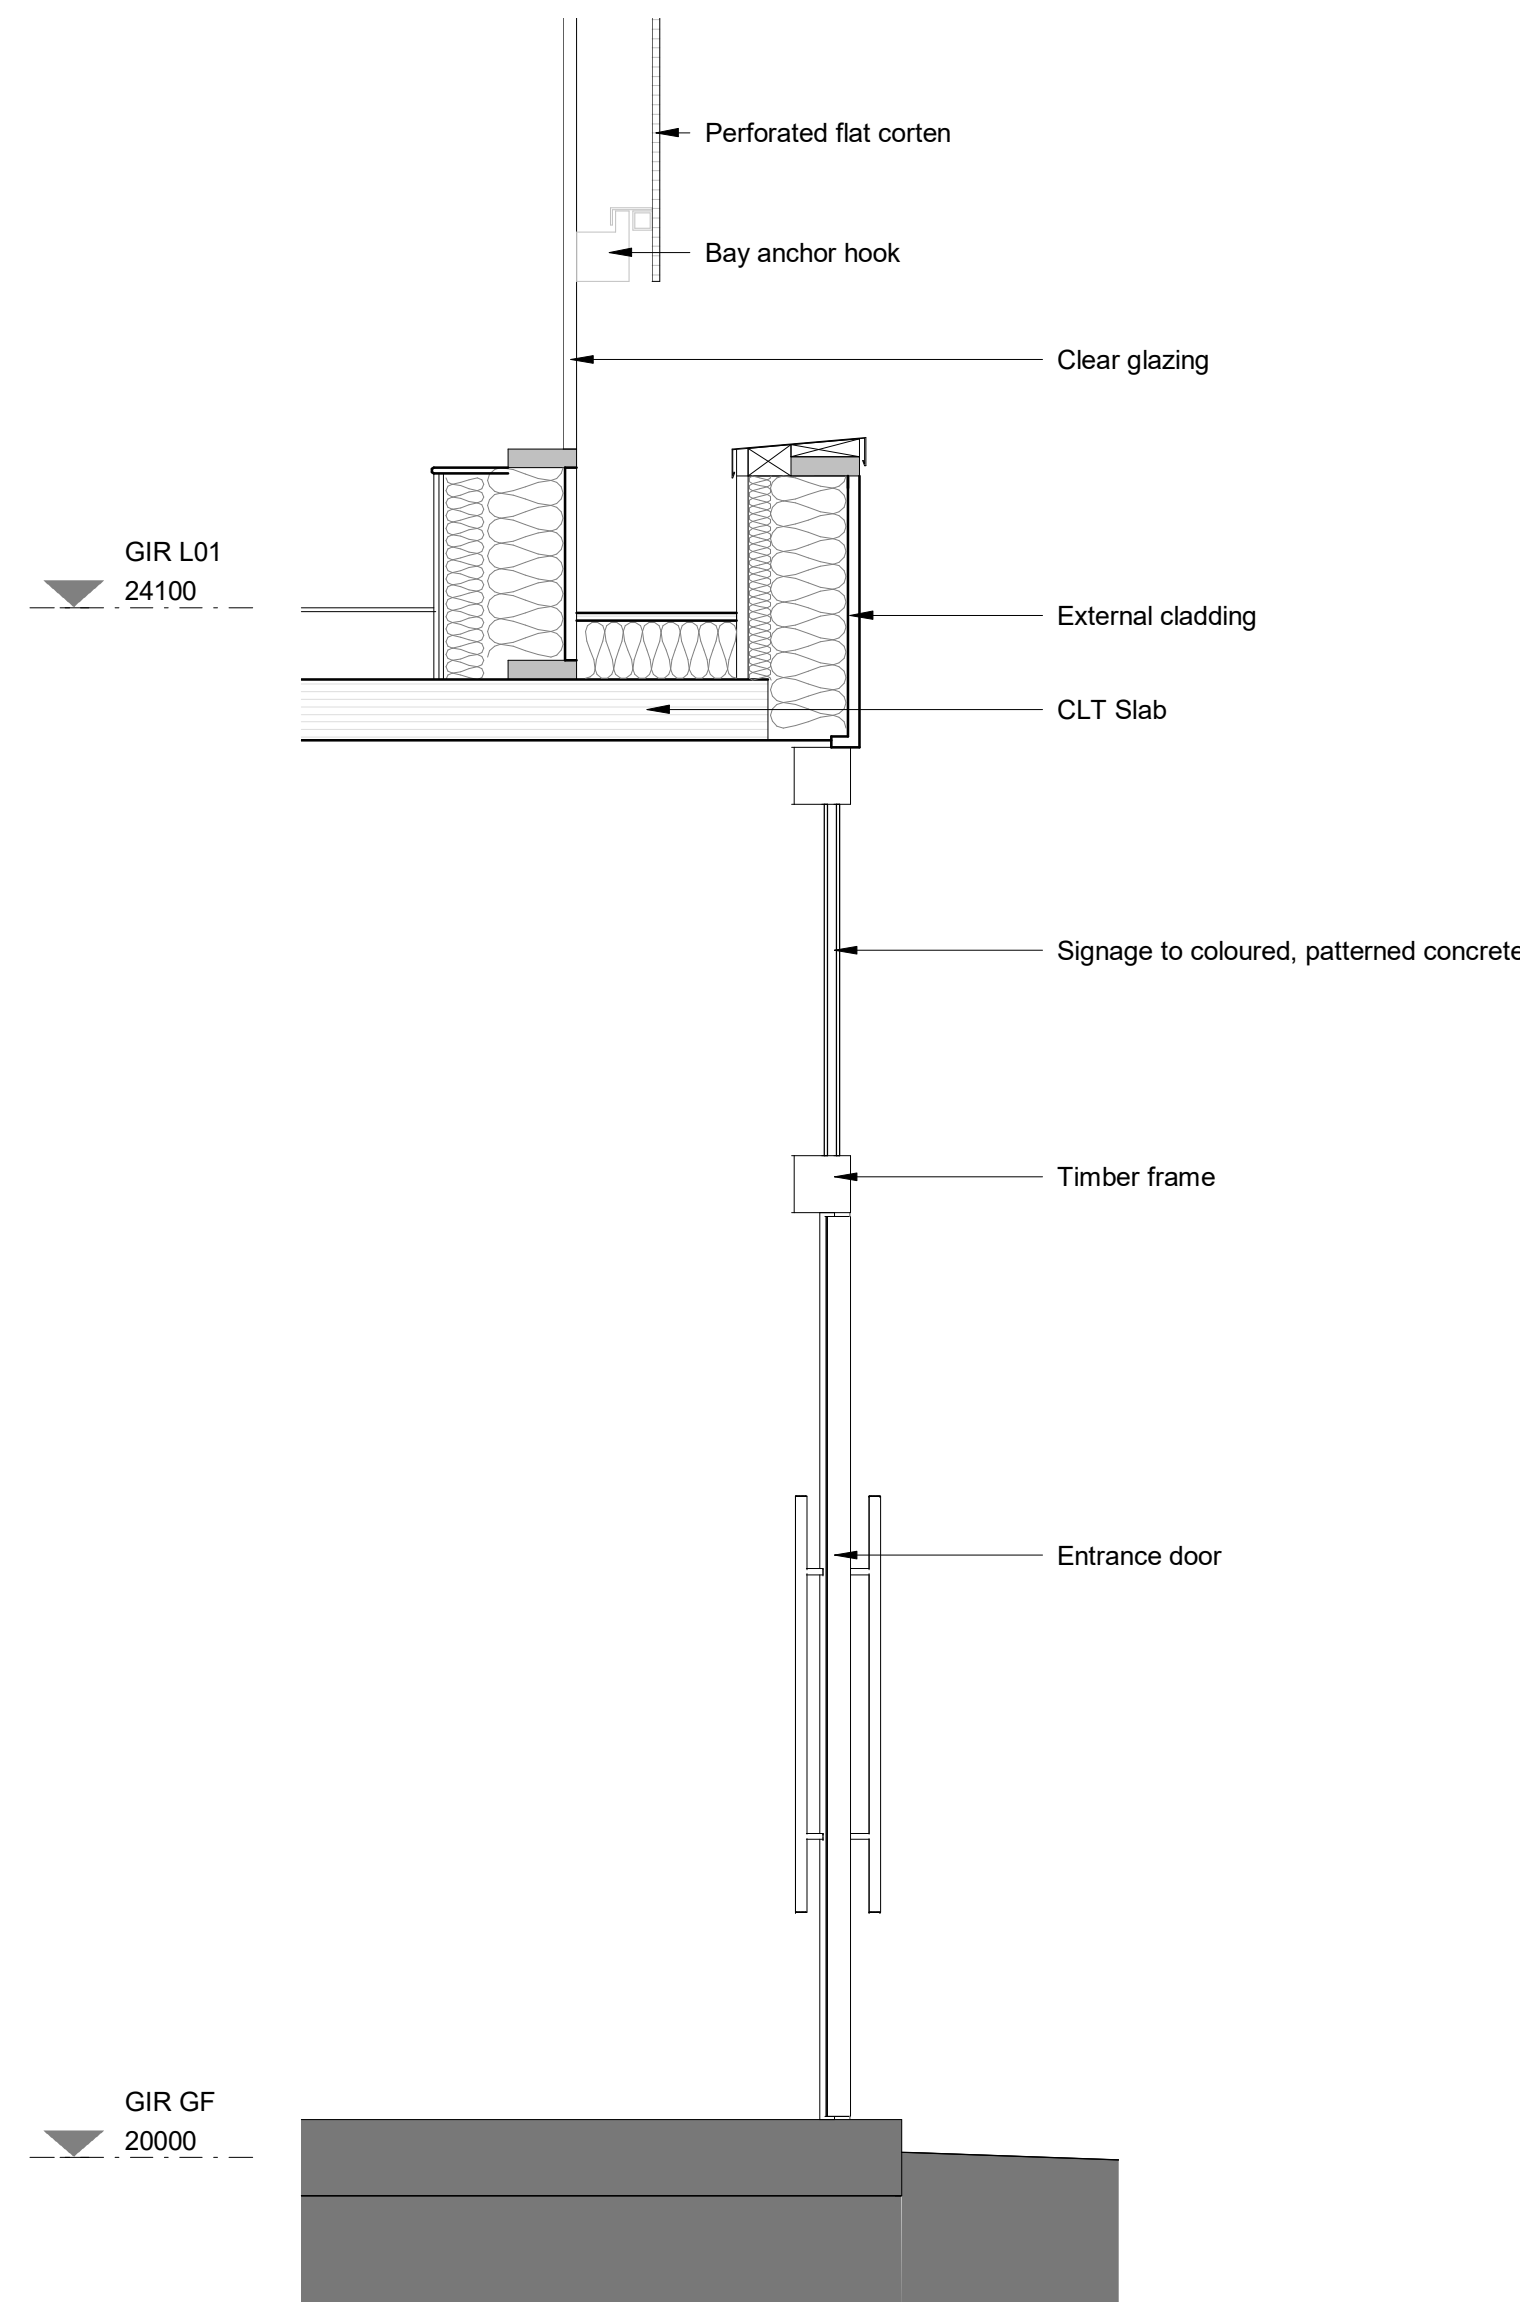
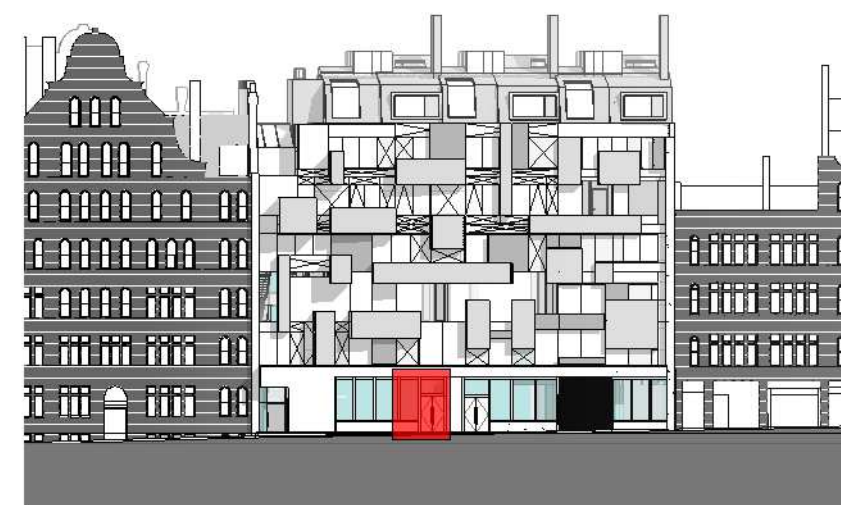


RESPONSIBILITY IS NOT ACCEPTED FOR ERRORS MADE BY OTHERS FROM SCALING FROM THIS DRAWING. ALL CONSTRUCTION INFORMATION SHOULD BE TAKEN FROM FIGURED DIMENSIONS ONLY.




STATUS	REVISION	DATE	DESCRIPTION
PL	PL01	17.12.2019	Pre-Application Issue to Camden
PL	PL02	19.12.2019	Second Pre-Application Issue to Camden
S2	PL03	16.01.2020	Third Pre-Application Issue to Camden

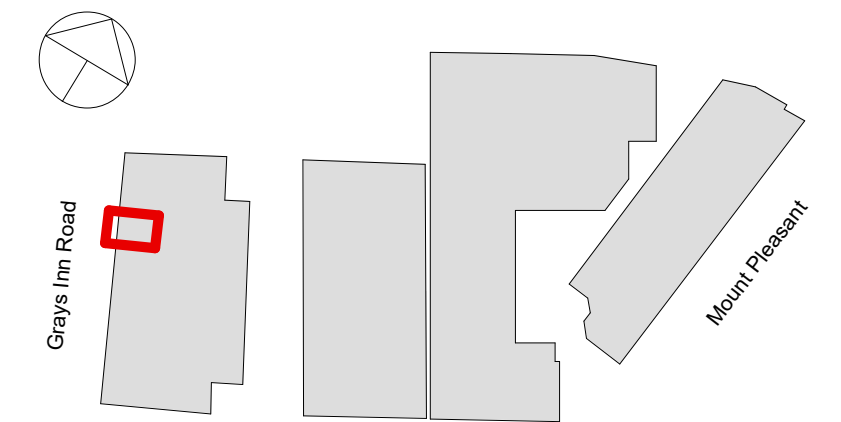

BAY STUDY SECTION - GRAY'S INN ROAD SHOPFRONT
1 : 20

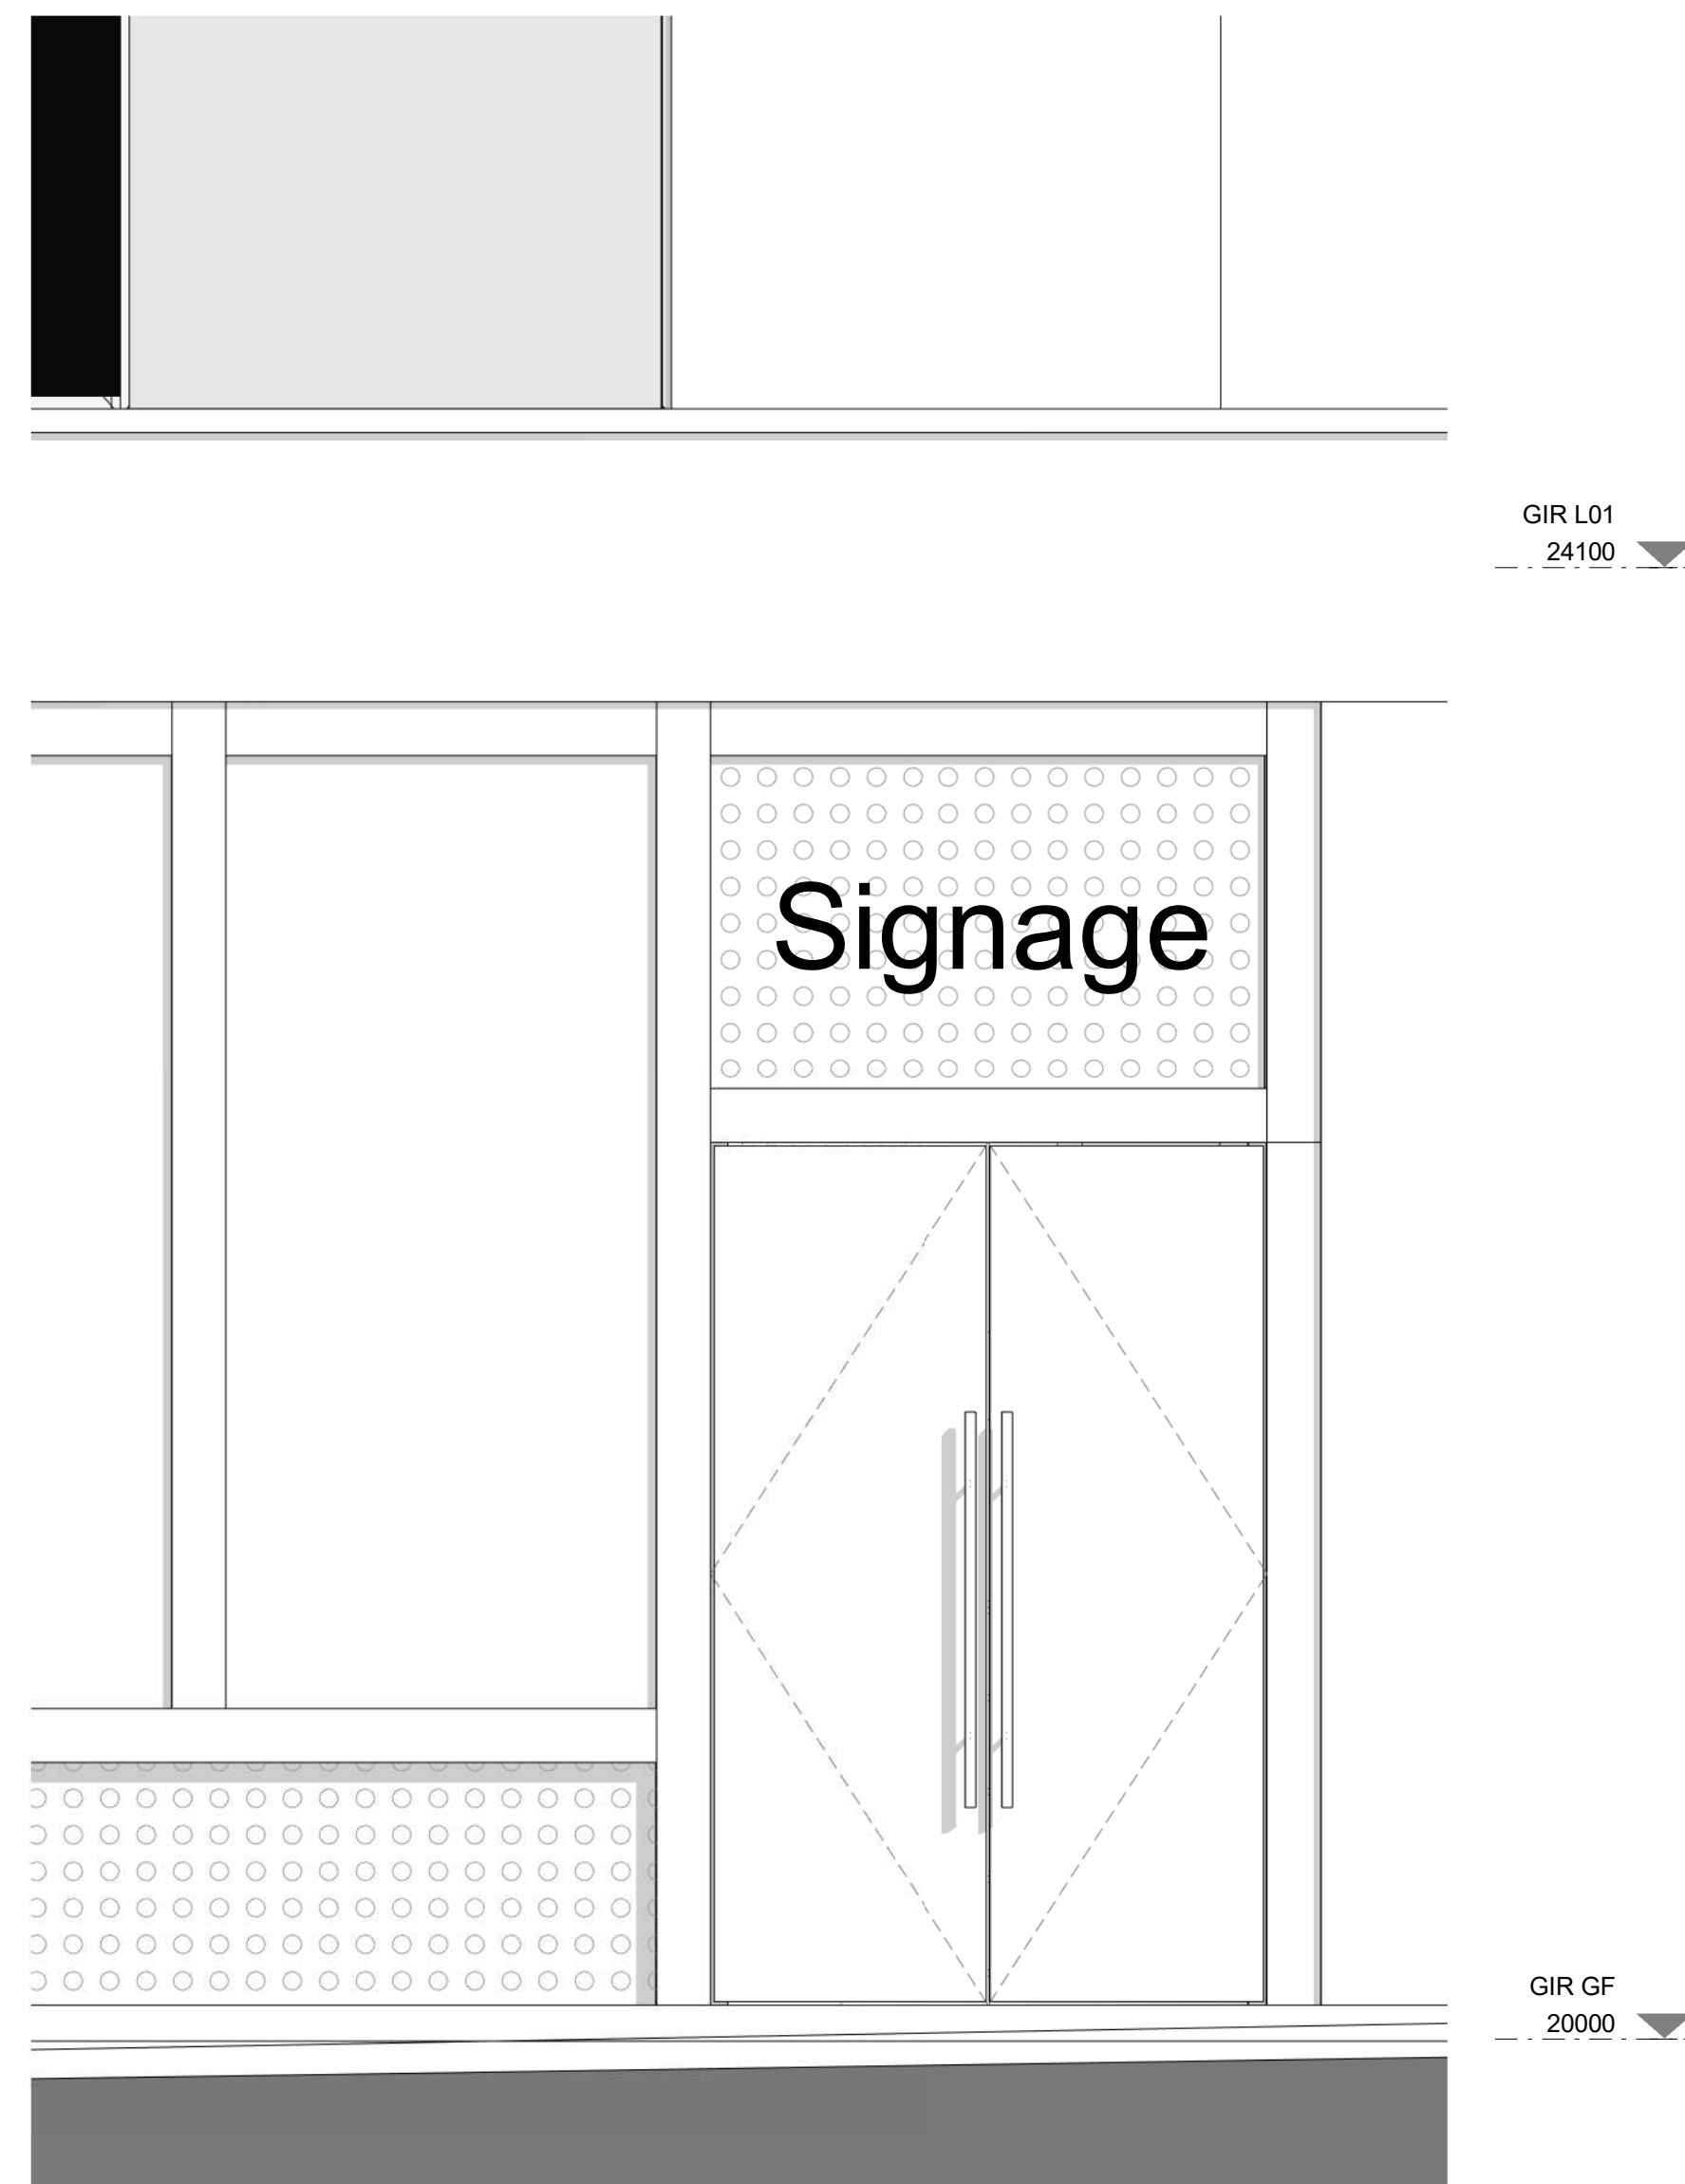

BAY STUDY ELEVATION - GRAY'S INN ROAD SHOPFRONT
1 : 20

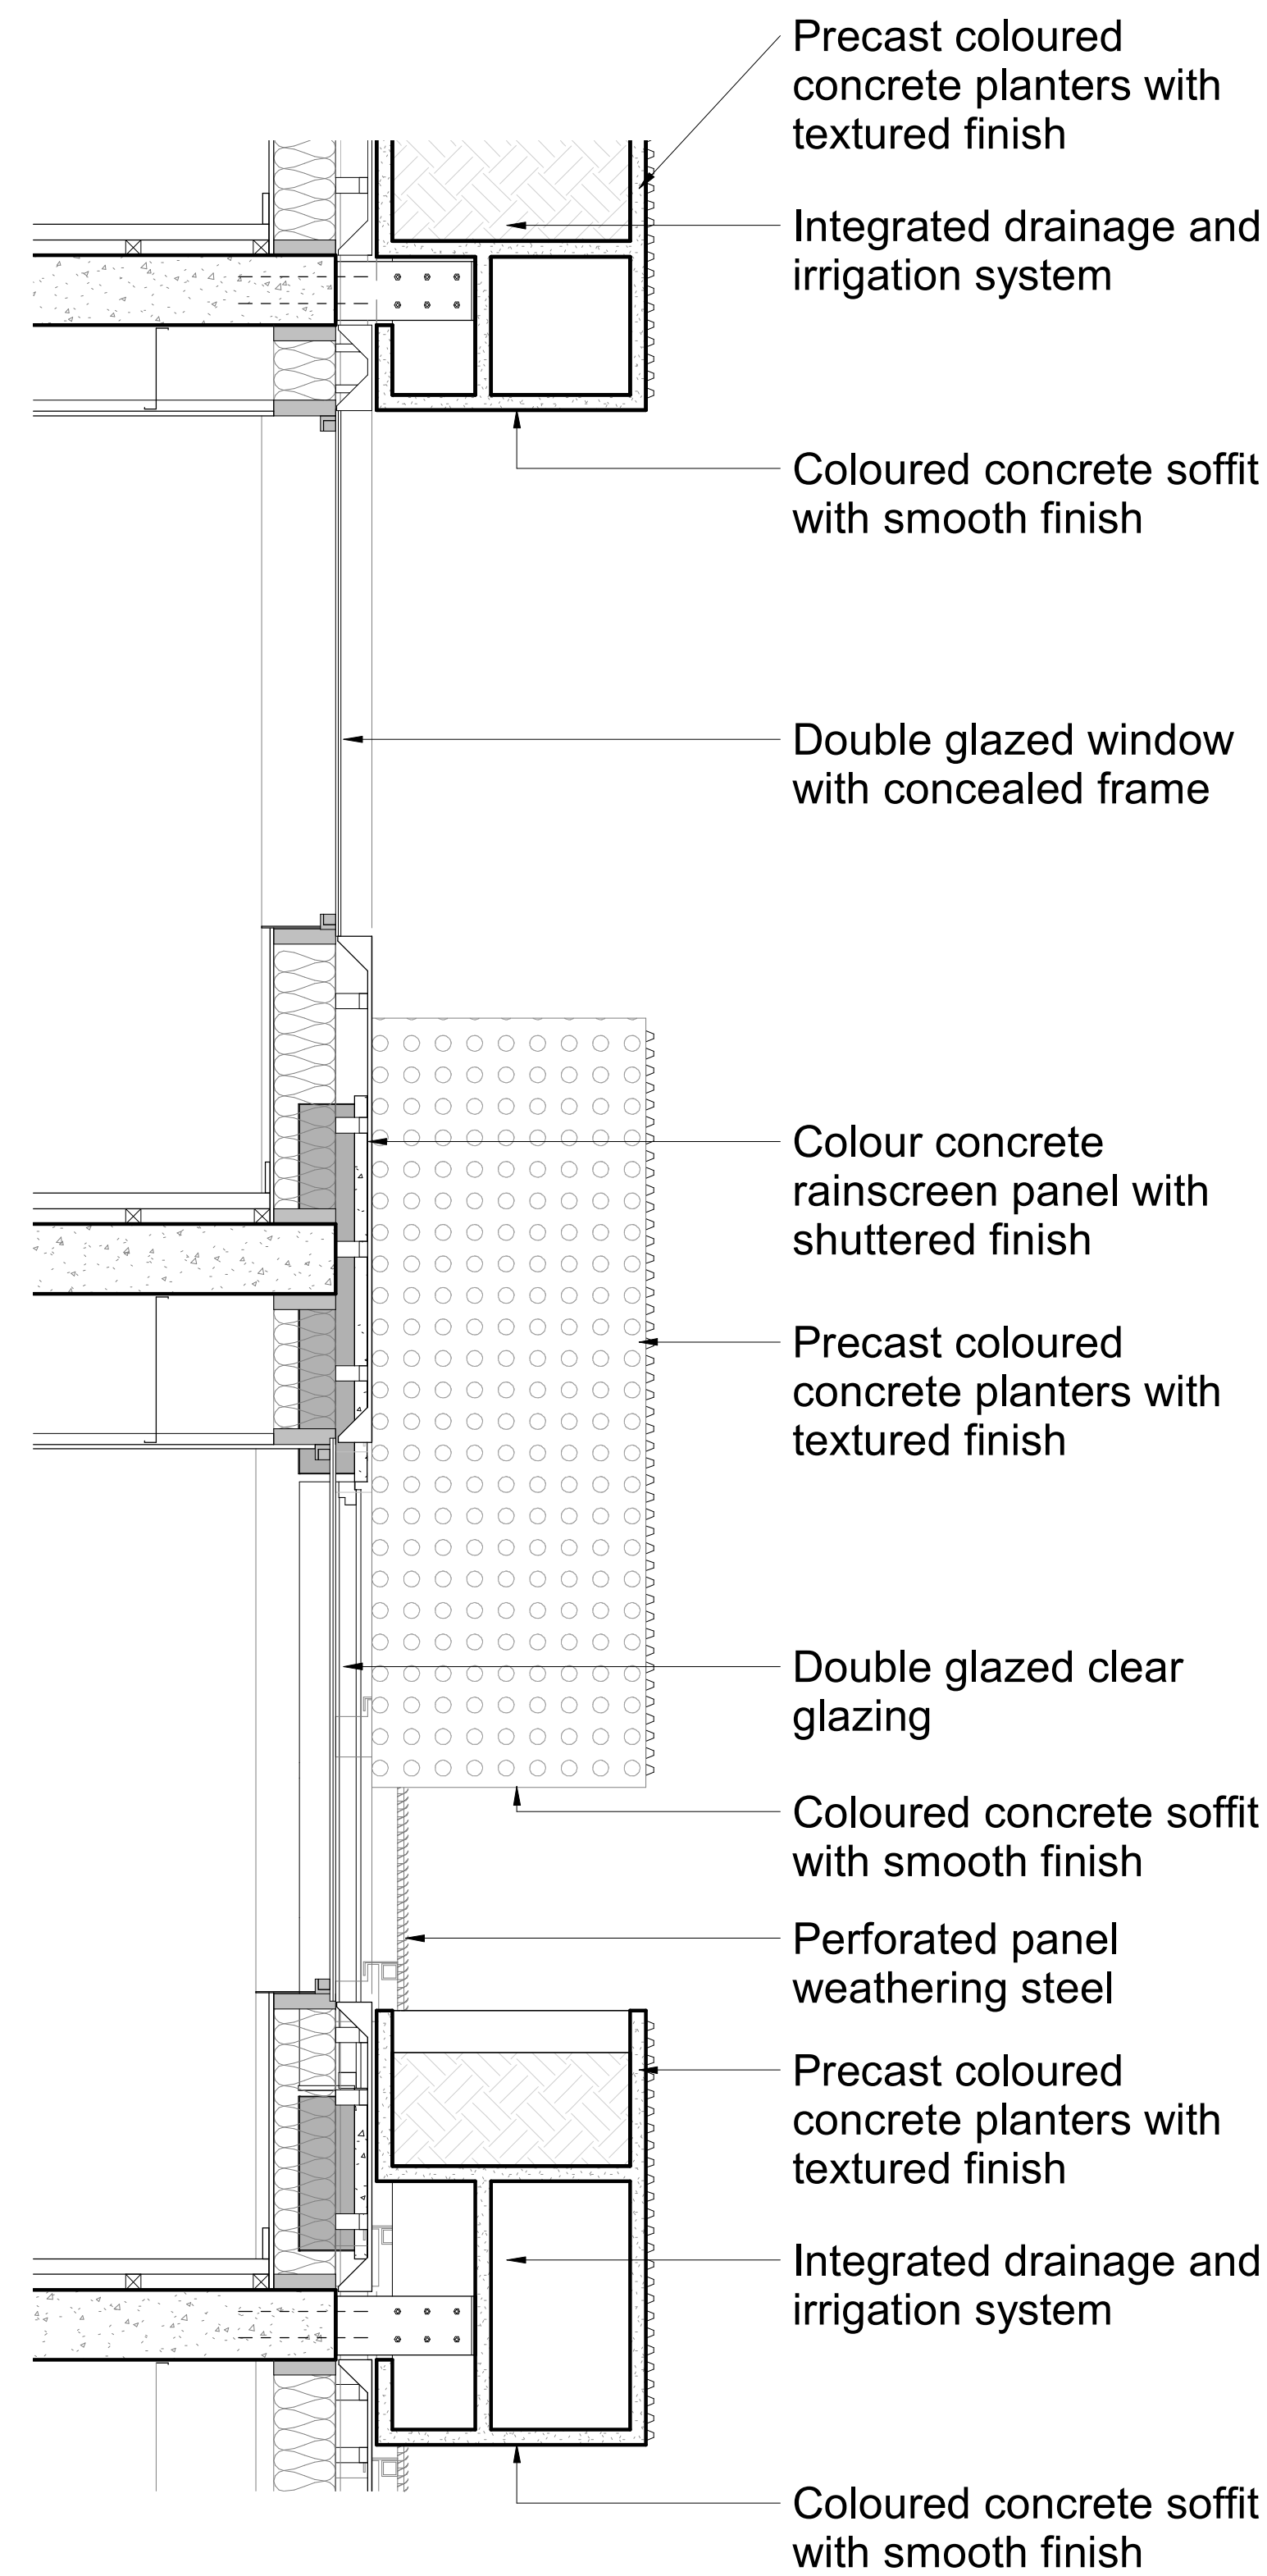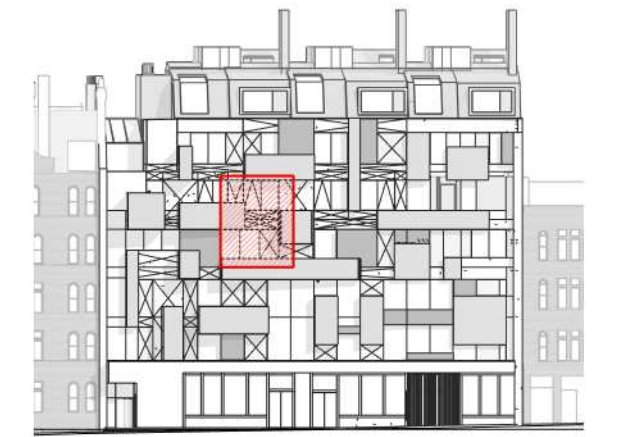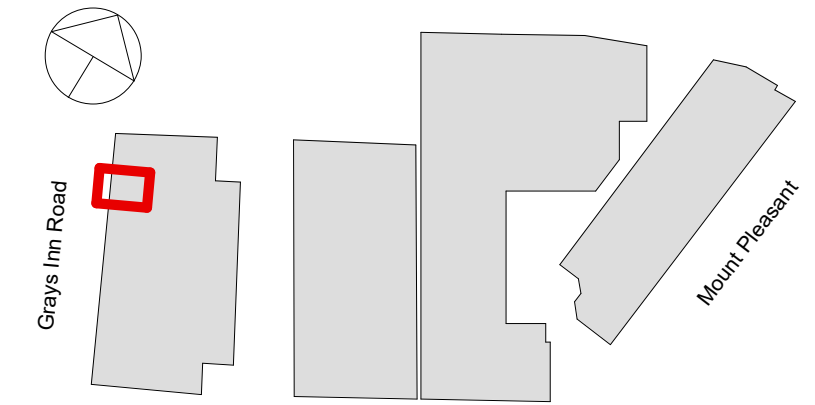

BAY STUDY SECTION - GRAY'S INN ROAD RESIDENTIAL LEVEL
1:20






BAY STUDY ELEVATION - GRAYS INN ROAD RESIDENTIAL LEVEL
1:20

RESPONSIBILITY IS NOT ACCEPTED FOR ERRORS MADE BY OTHERS FROM SCALING FROM THIS DRAWING. ALL CONSTRUCTION INFORMATION SHOULD BE TAKEN FROM FIGURED DIMENSIONS ONLY.






STATUS	REVISION	DATE	DESCRIPTION
PL	PL01	17.12.2019	Pre-Application Issue to Camden
PL	PL02	19.12.2019	Second Pre-Application Issue to Camden
S2	PL03	16.01.2020	Third Pre-Application Issue to Camden

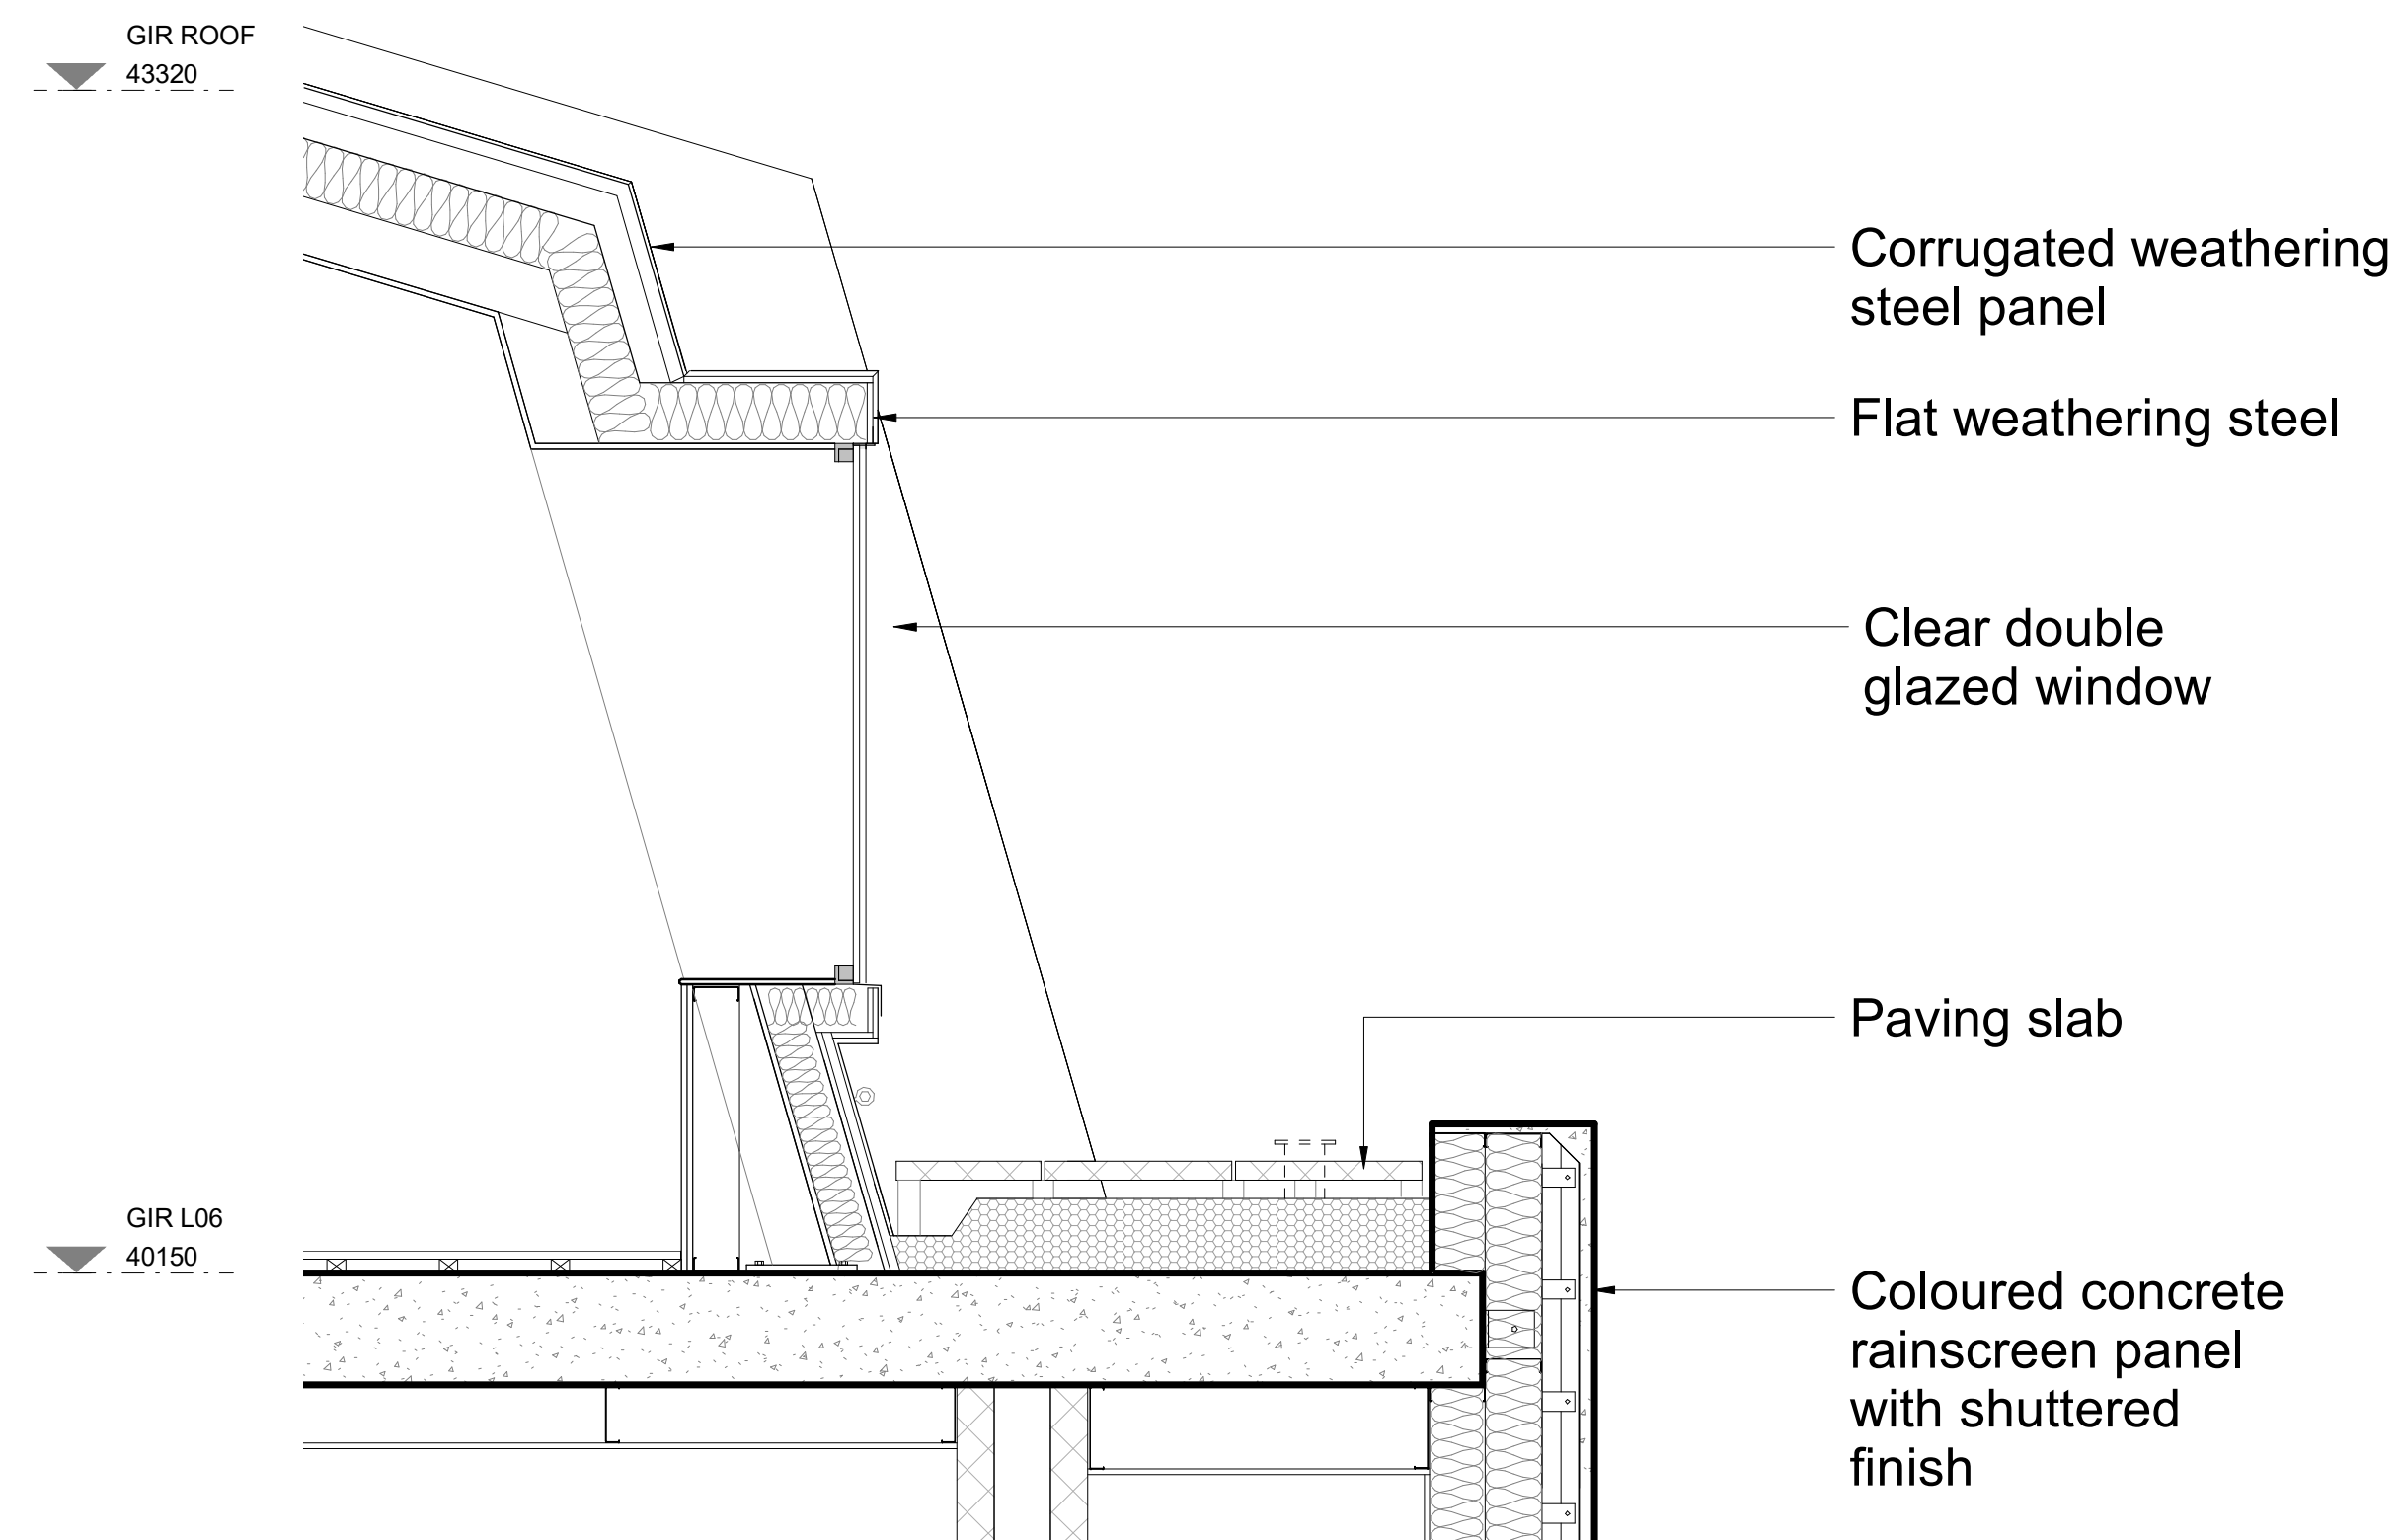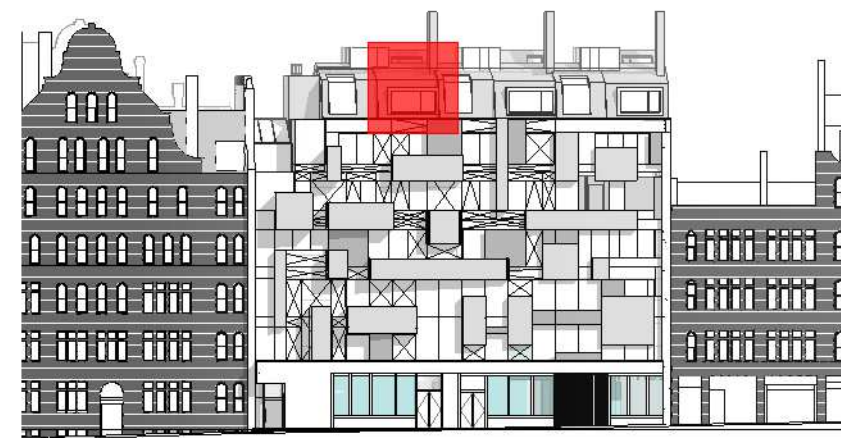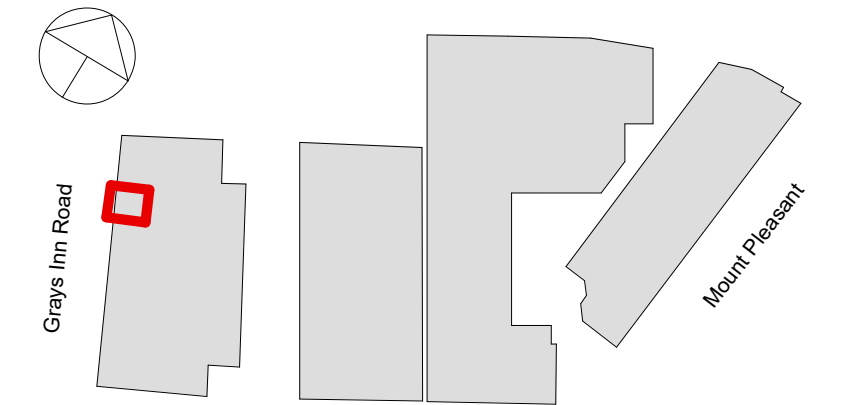

BAY STUDY SECTION - GRAYS INN ROAD ROOF LEVEL
1 : 20



BAY STUDY ELEVATION - GRAYS INN ROAD
1 : 20

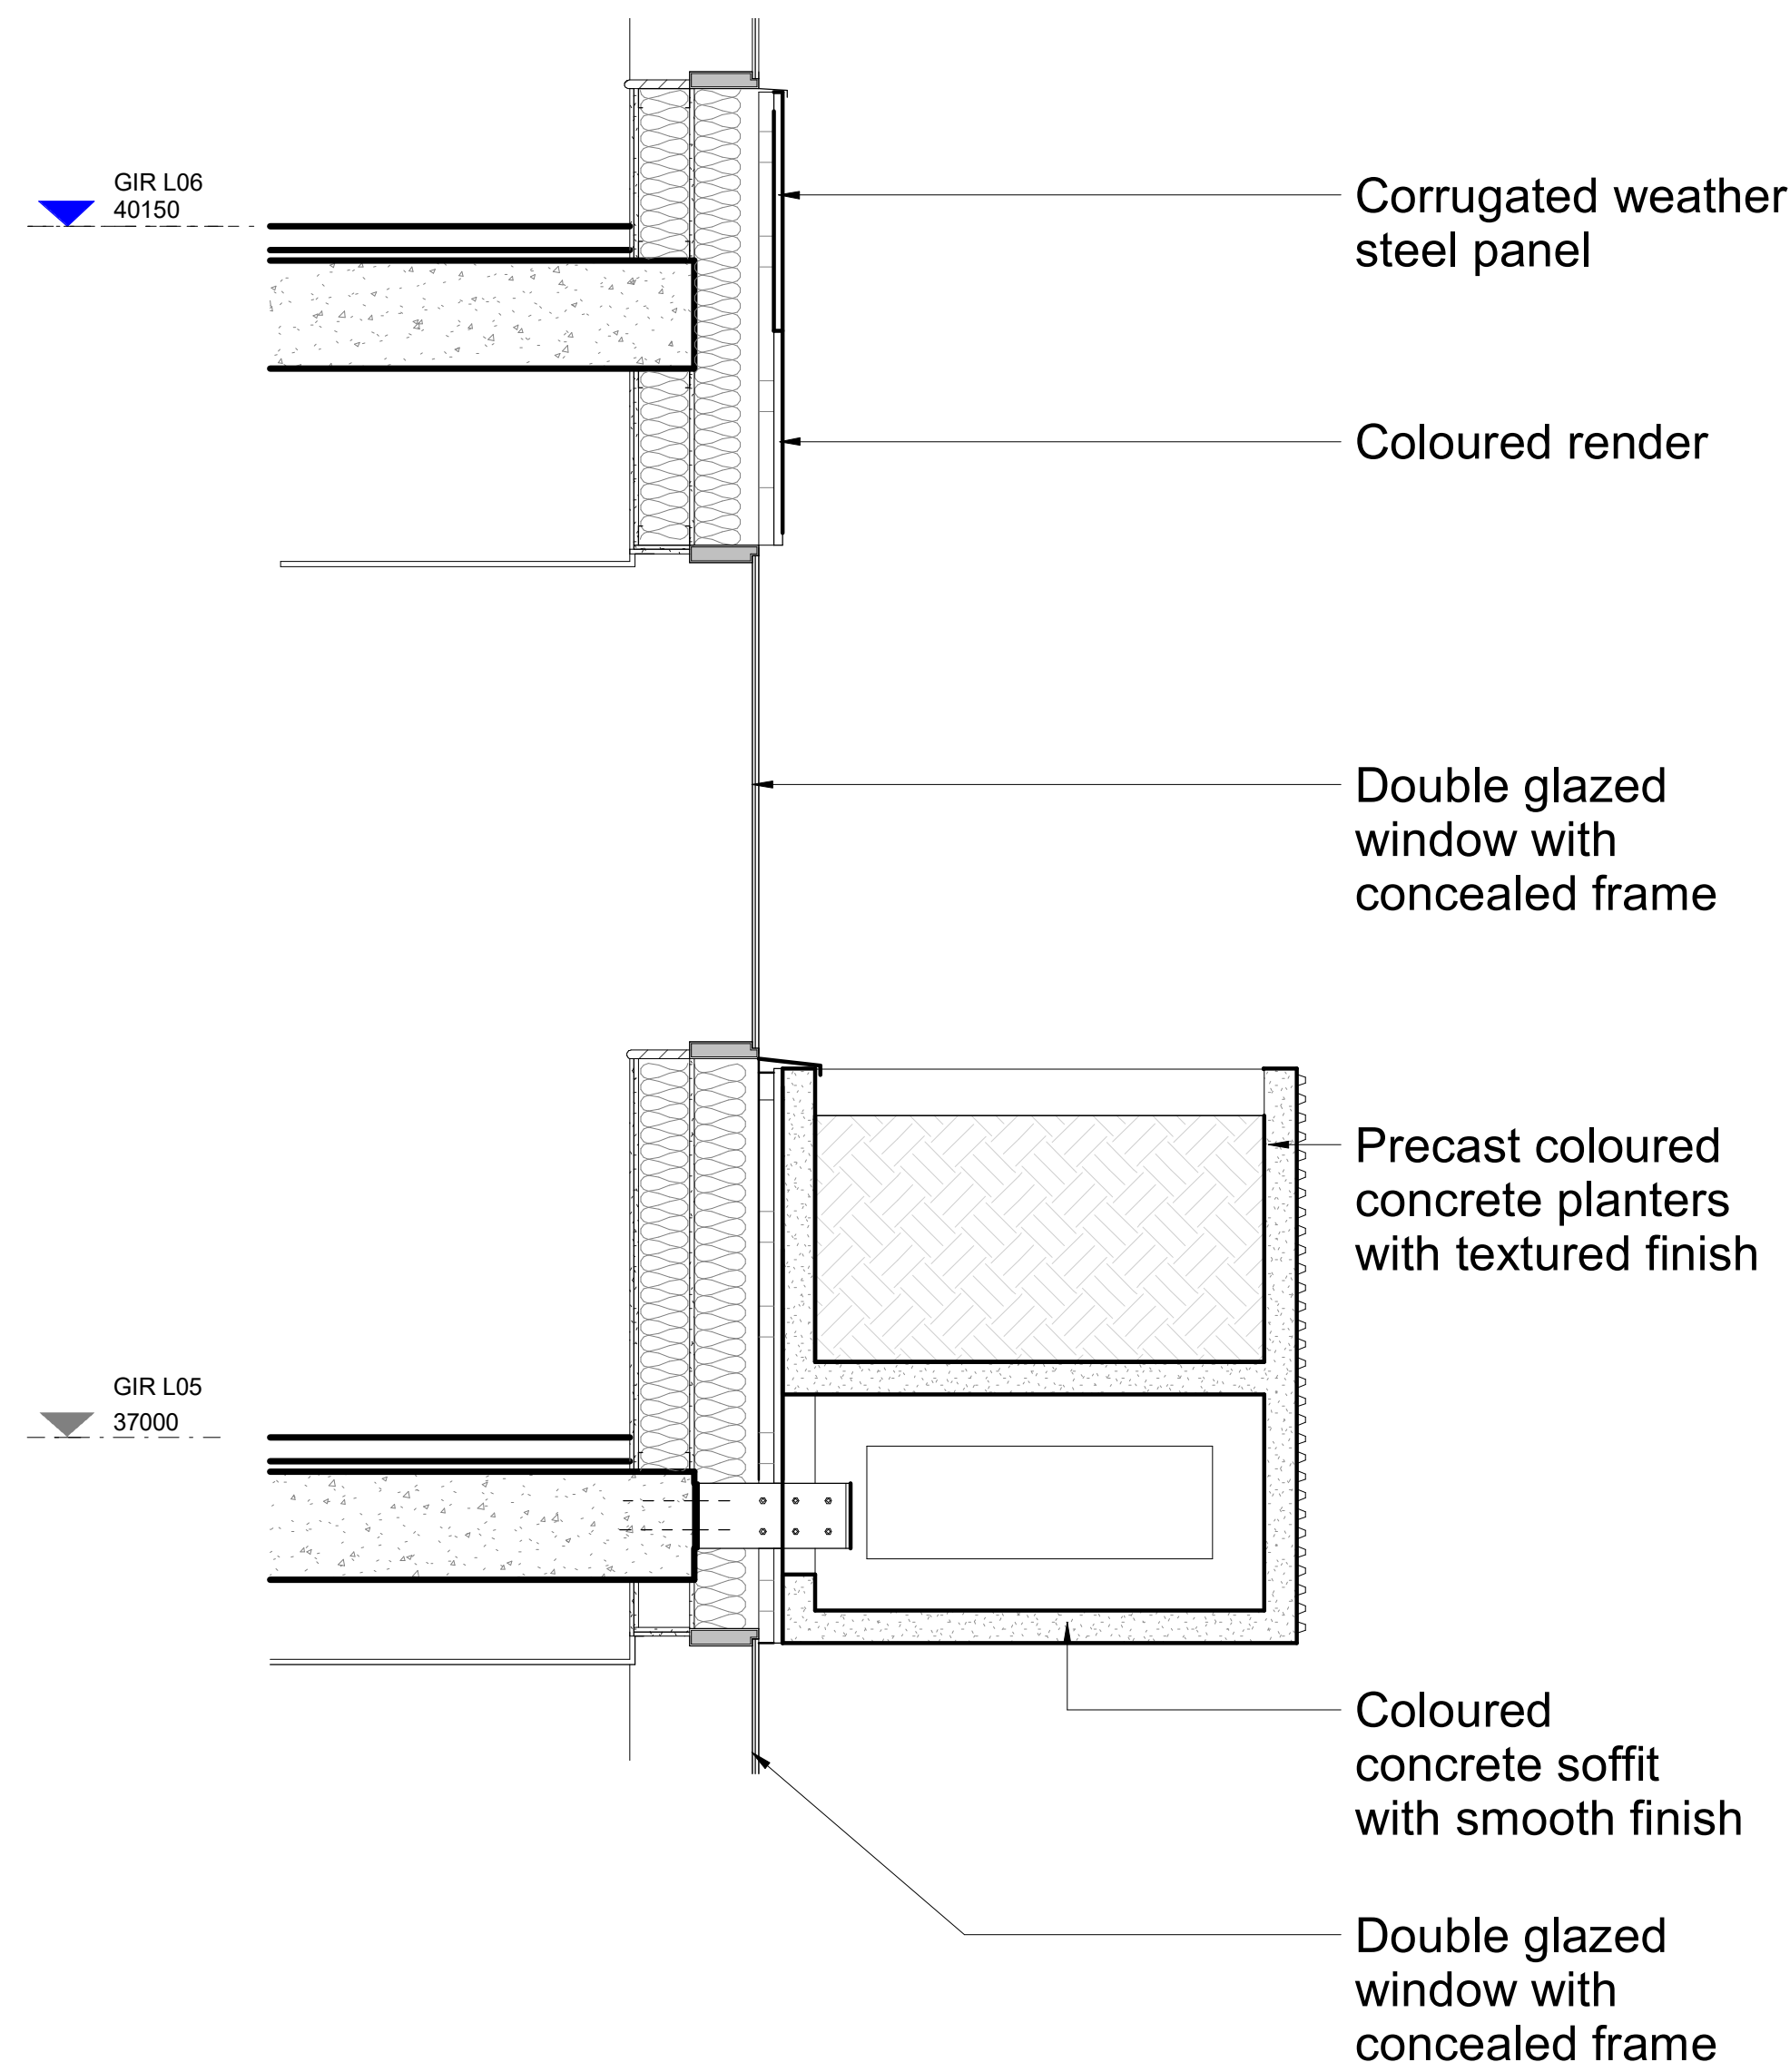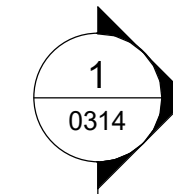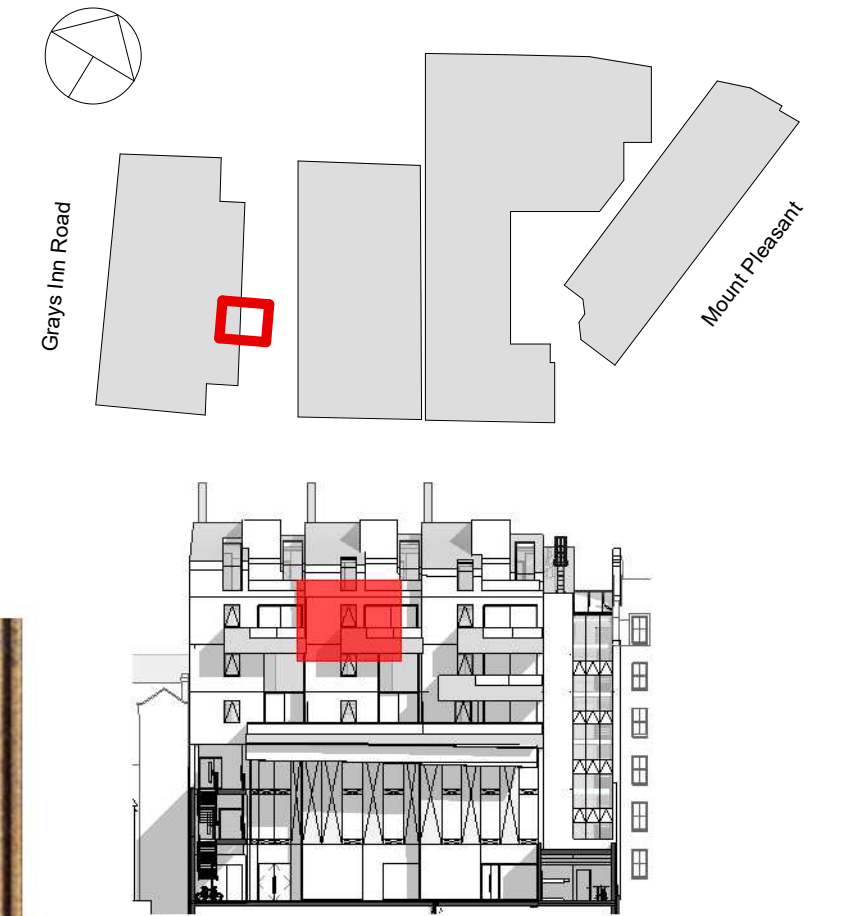




BAY STUDY SECTION - GRAYS INN ROAD COURTYARD
1 : 20

BAY STUDY ELEVATION - GRAYS INN ROAD COURTYARD
1 : 20


RESPONSIBILITY IS NOT ACCEPTED FOR ERRORS MADE BY OTHERS FROM SCALING FROM THIS DRAWING. ALL CONSTRUCTION INFORMATION SHOULD BE TAKEN FROM FIGURED DIMENSIONS ONLY.

0mm 50mm 100mm

STATUS	REVISION	DATE	DESCRIPTION
PL	PL01	17.12.2019	Pre-Application Issue to Camden
PL	PL02	19.12.2019	Second Pre-Application Issue to Camden
S2	PL03	16.01.2020	Third Pre-Application Issue to Camden

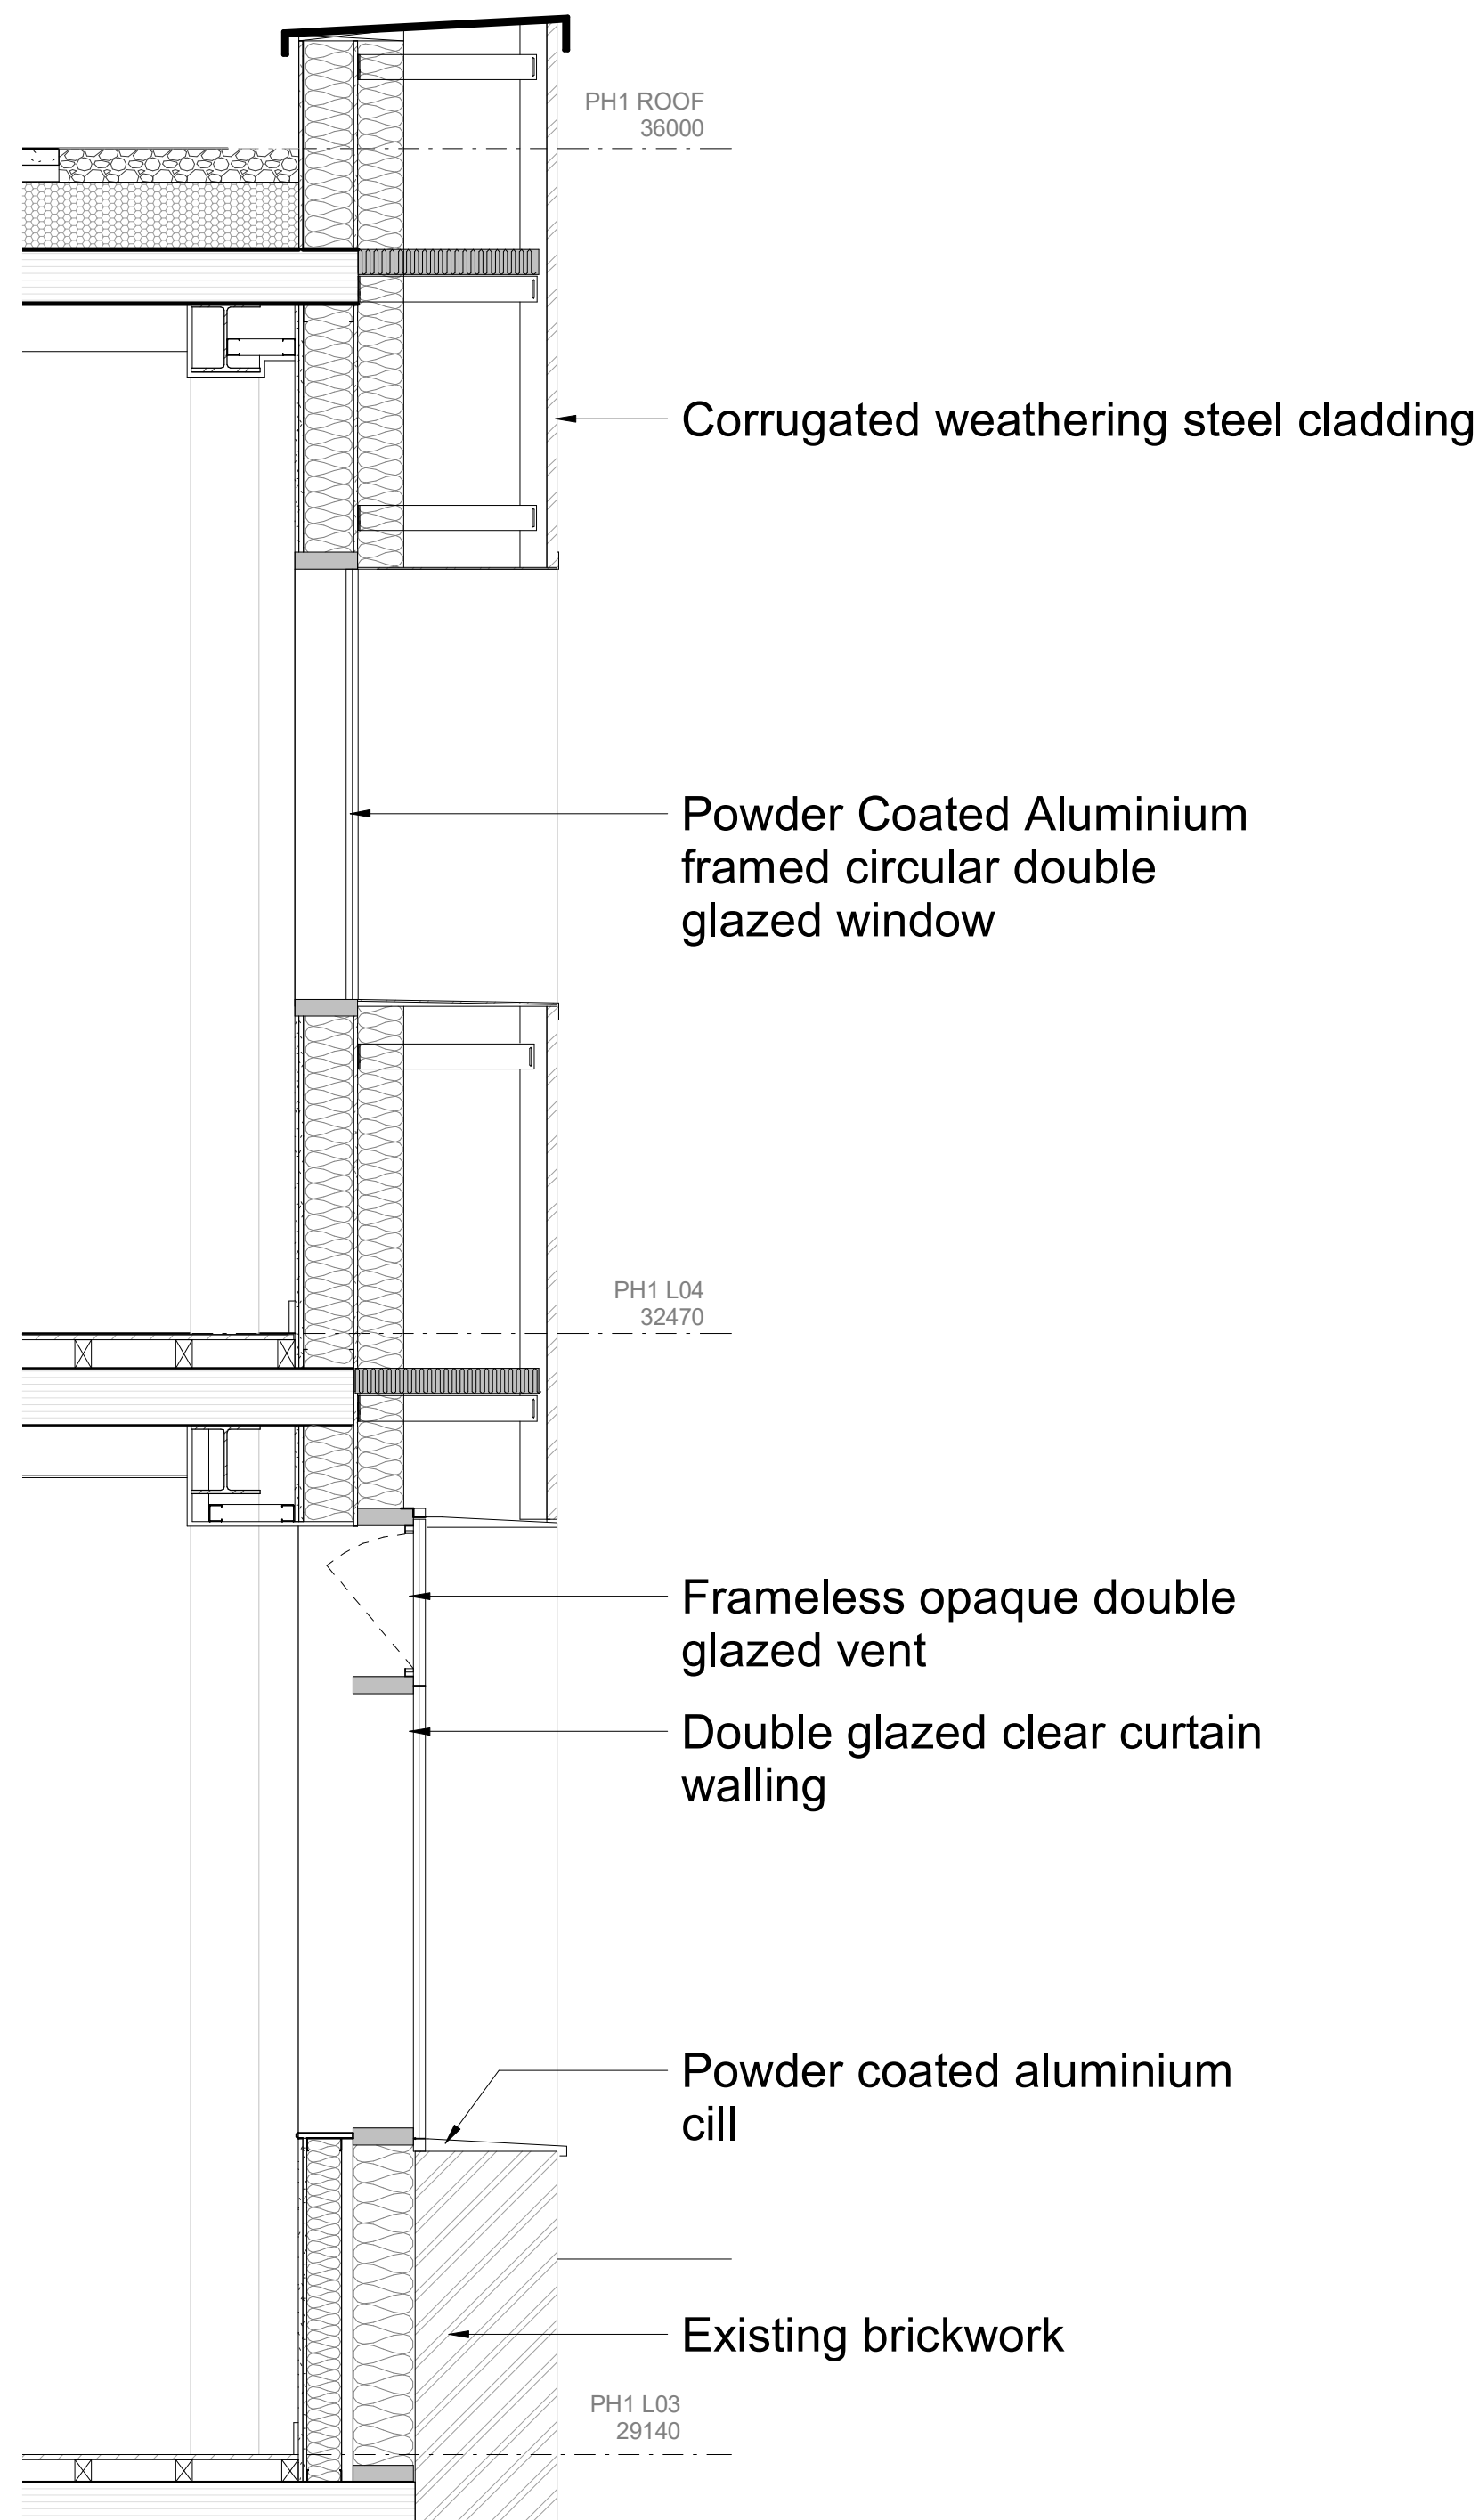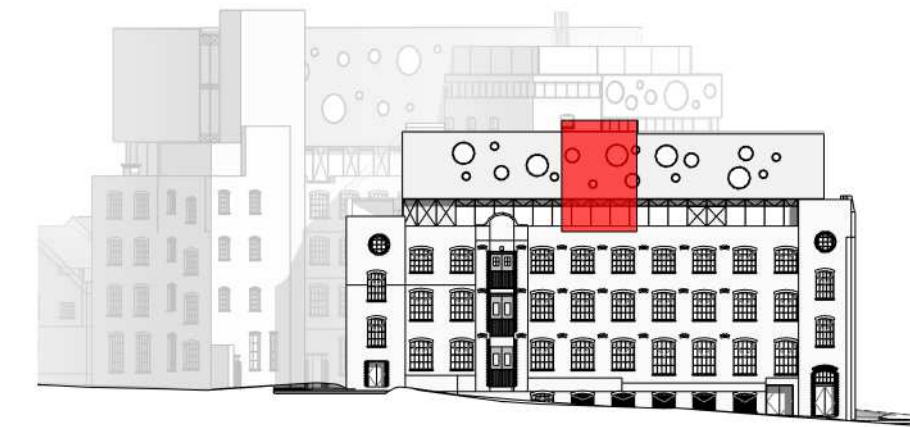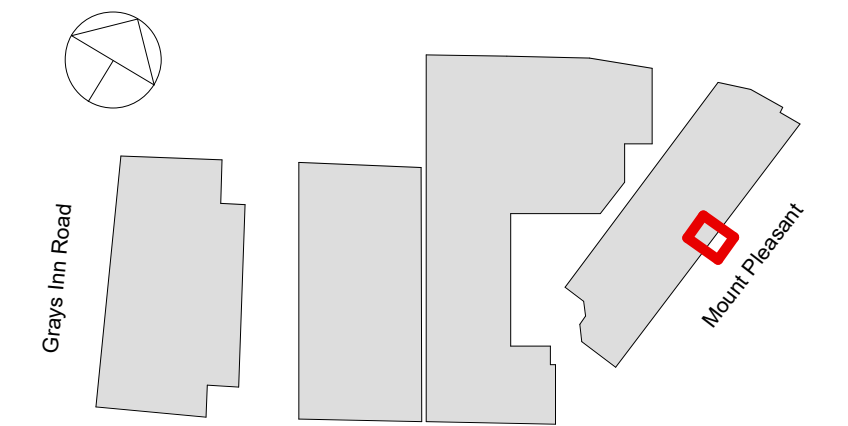

Bay Study - Panther House Roof Extension
1:20

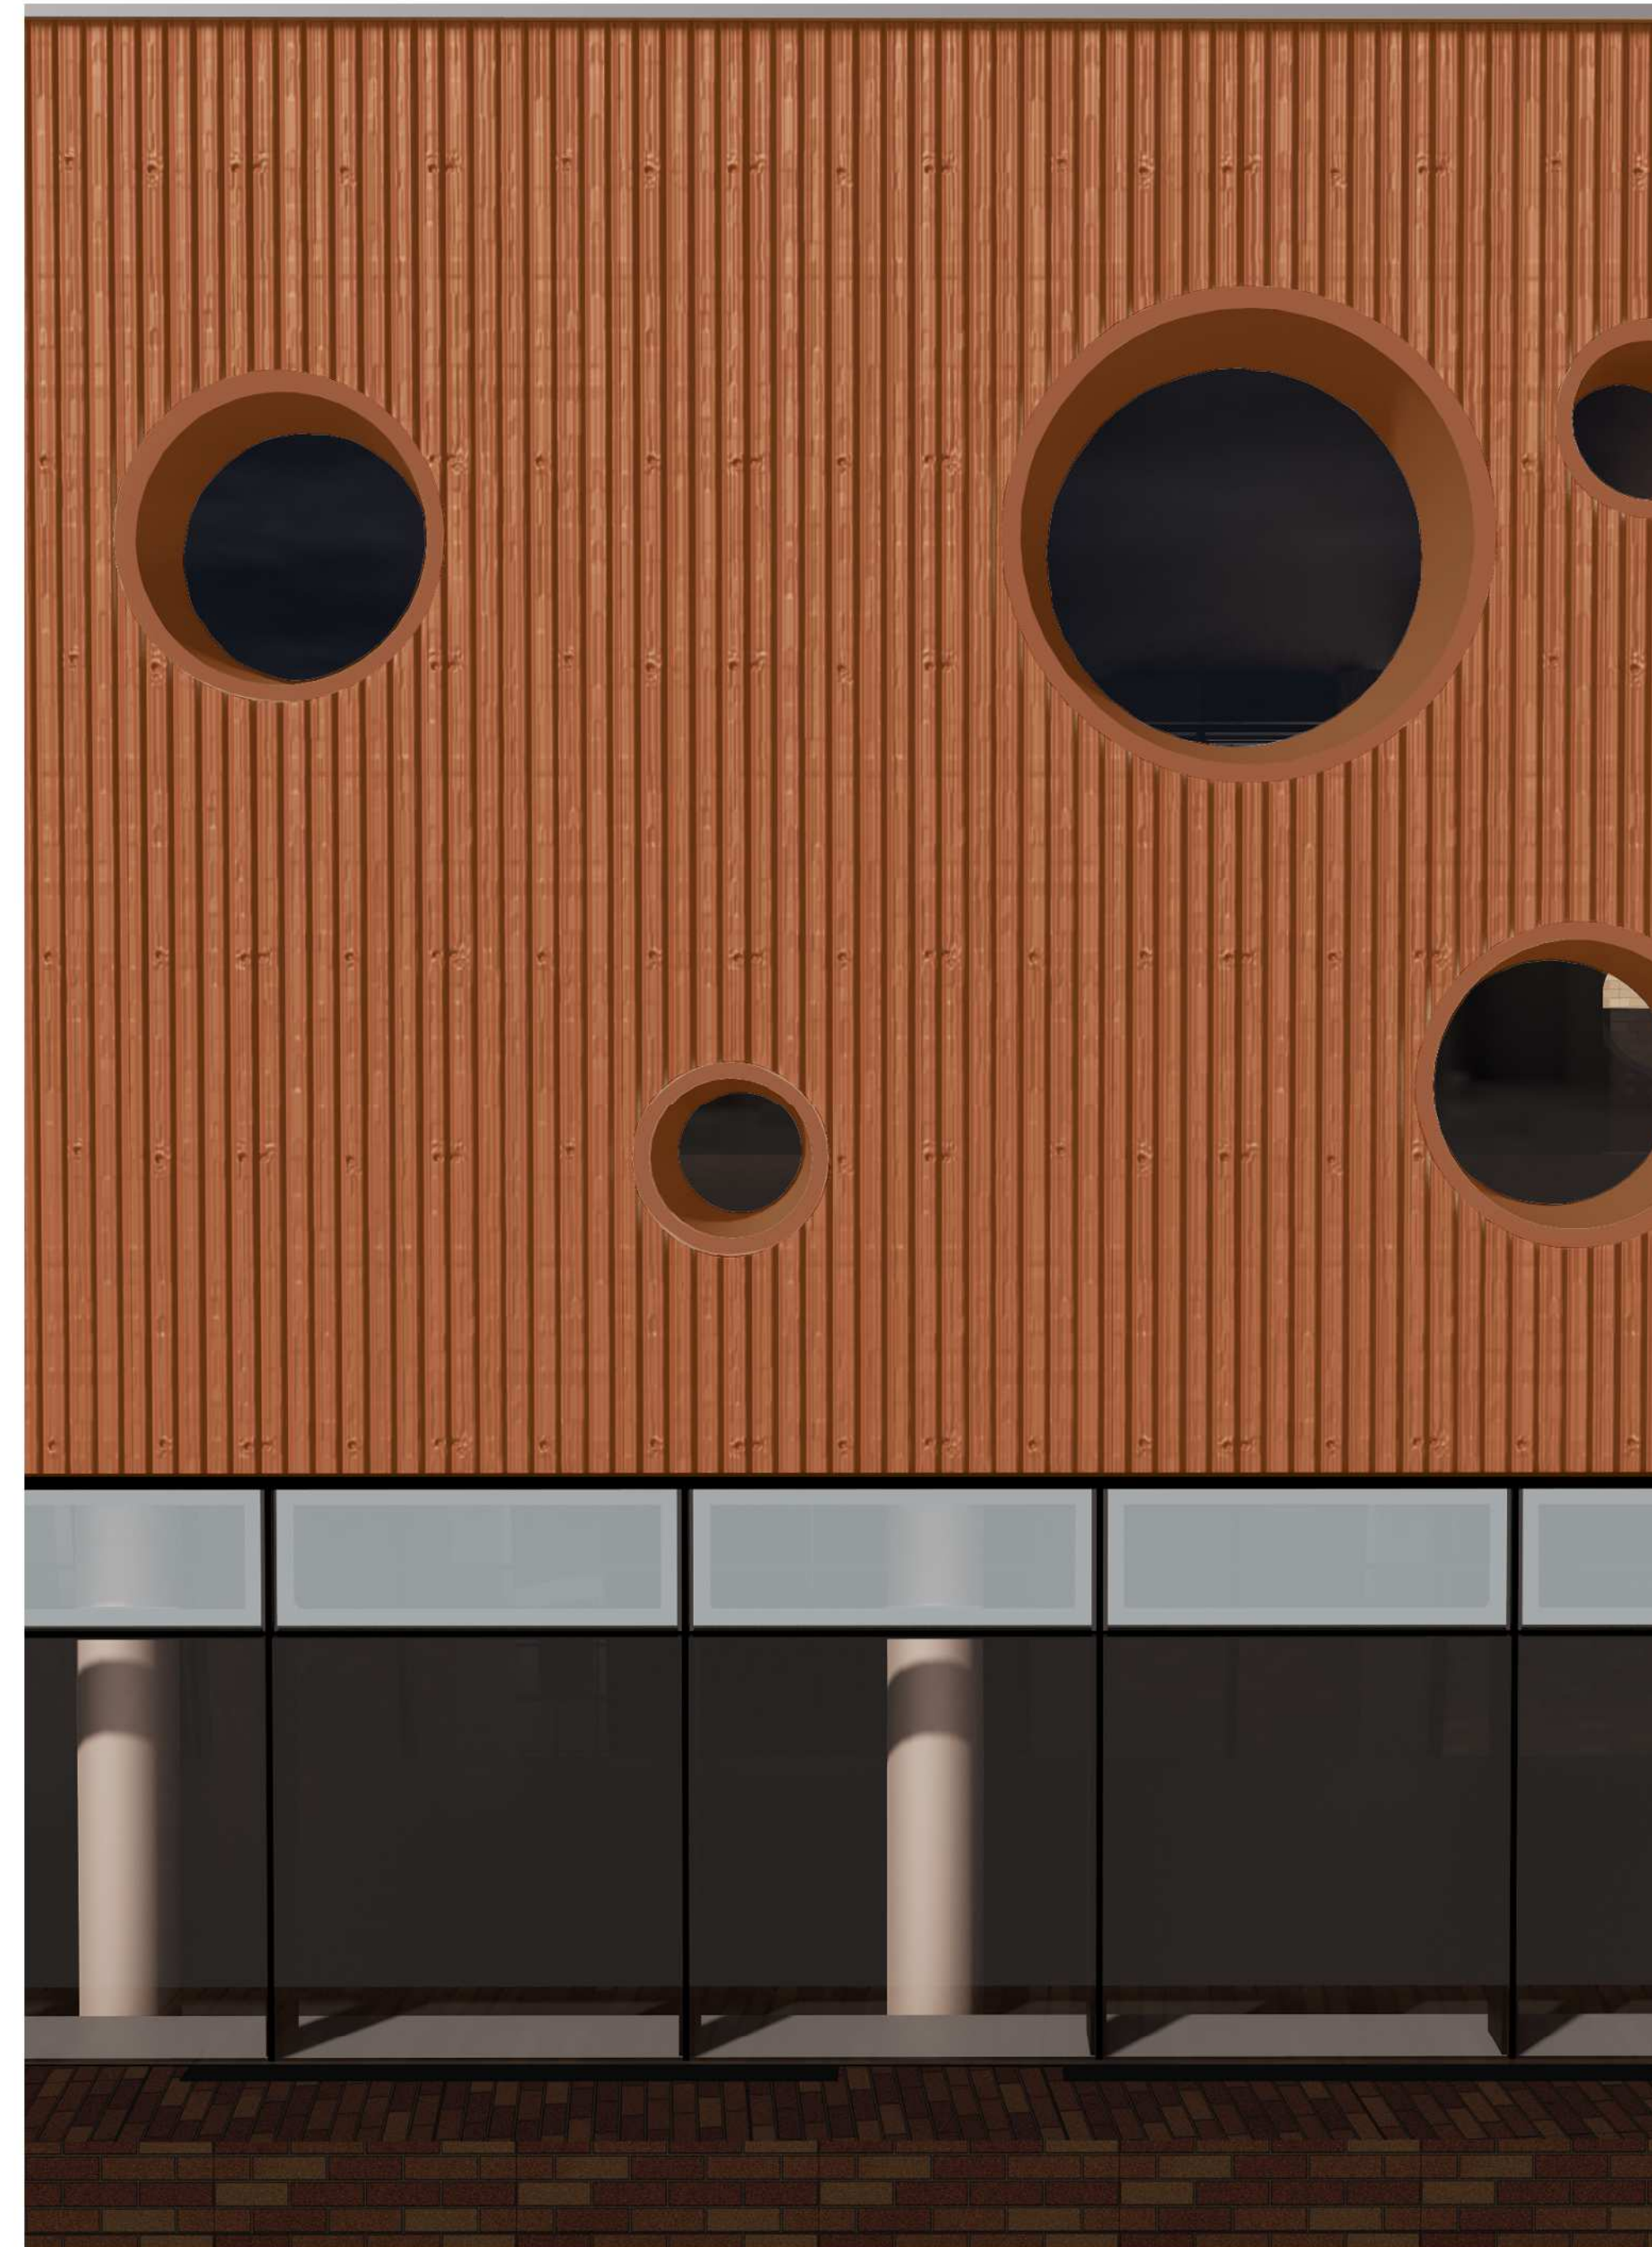

BAY ELEVATION - PANTHER HOUSE 1 ROOF EXTENSION
1:20


TITLE: Bay Study - Panther House Roof Extension
PROJECT: PANTHER HOUSE
CLIENT: PANTHER HOUSE DEVELOPMENTS LTD

REVISED BY: RT
CHECKED BY: NH
ORIGINATOR NO: 153560


SUITABILITY STATUS: PL : PLANNING
SCALE: As indicated @ A1

PROJECT-ORIGINATOR-ZONE-LEVEL-TYPE-ROLE-CLASSIFICATION-NUMBER
153560-STL-XX-XX-DR-A-0310
REVISION: PL03

STRIDE TREGLOWN
www.stride-treglow.com © Stride Treglow Limited 2019

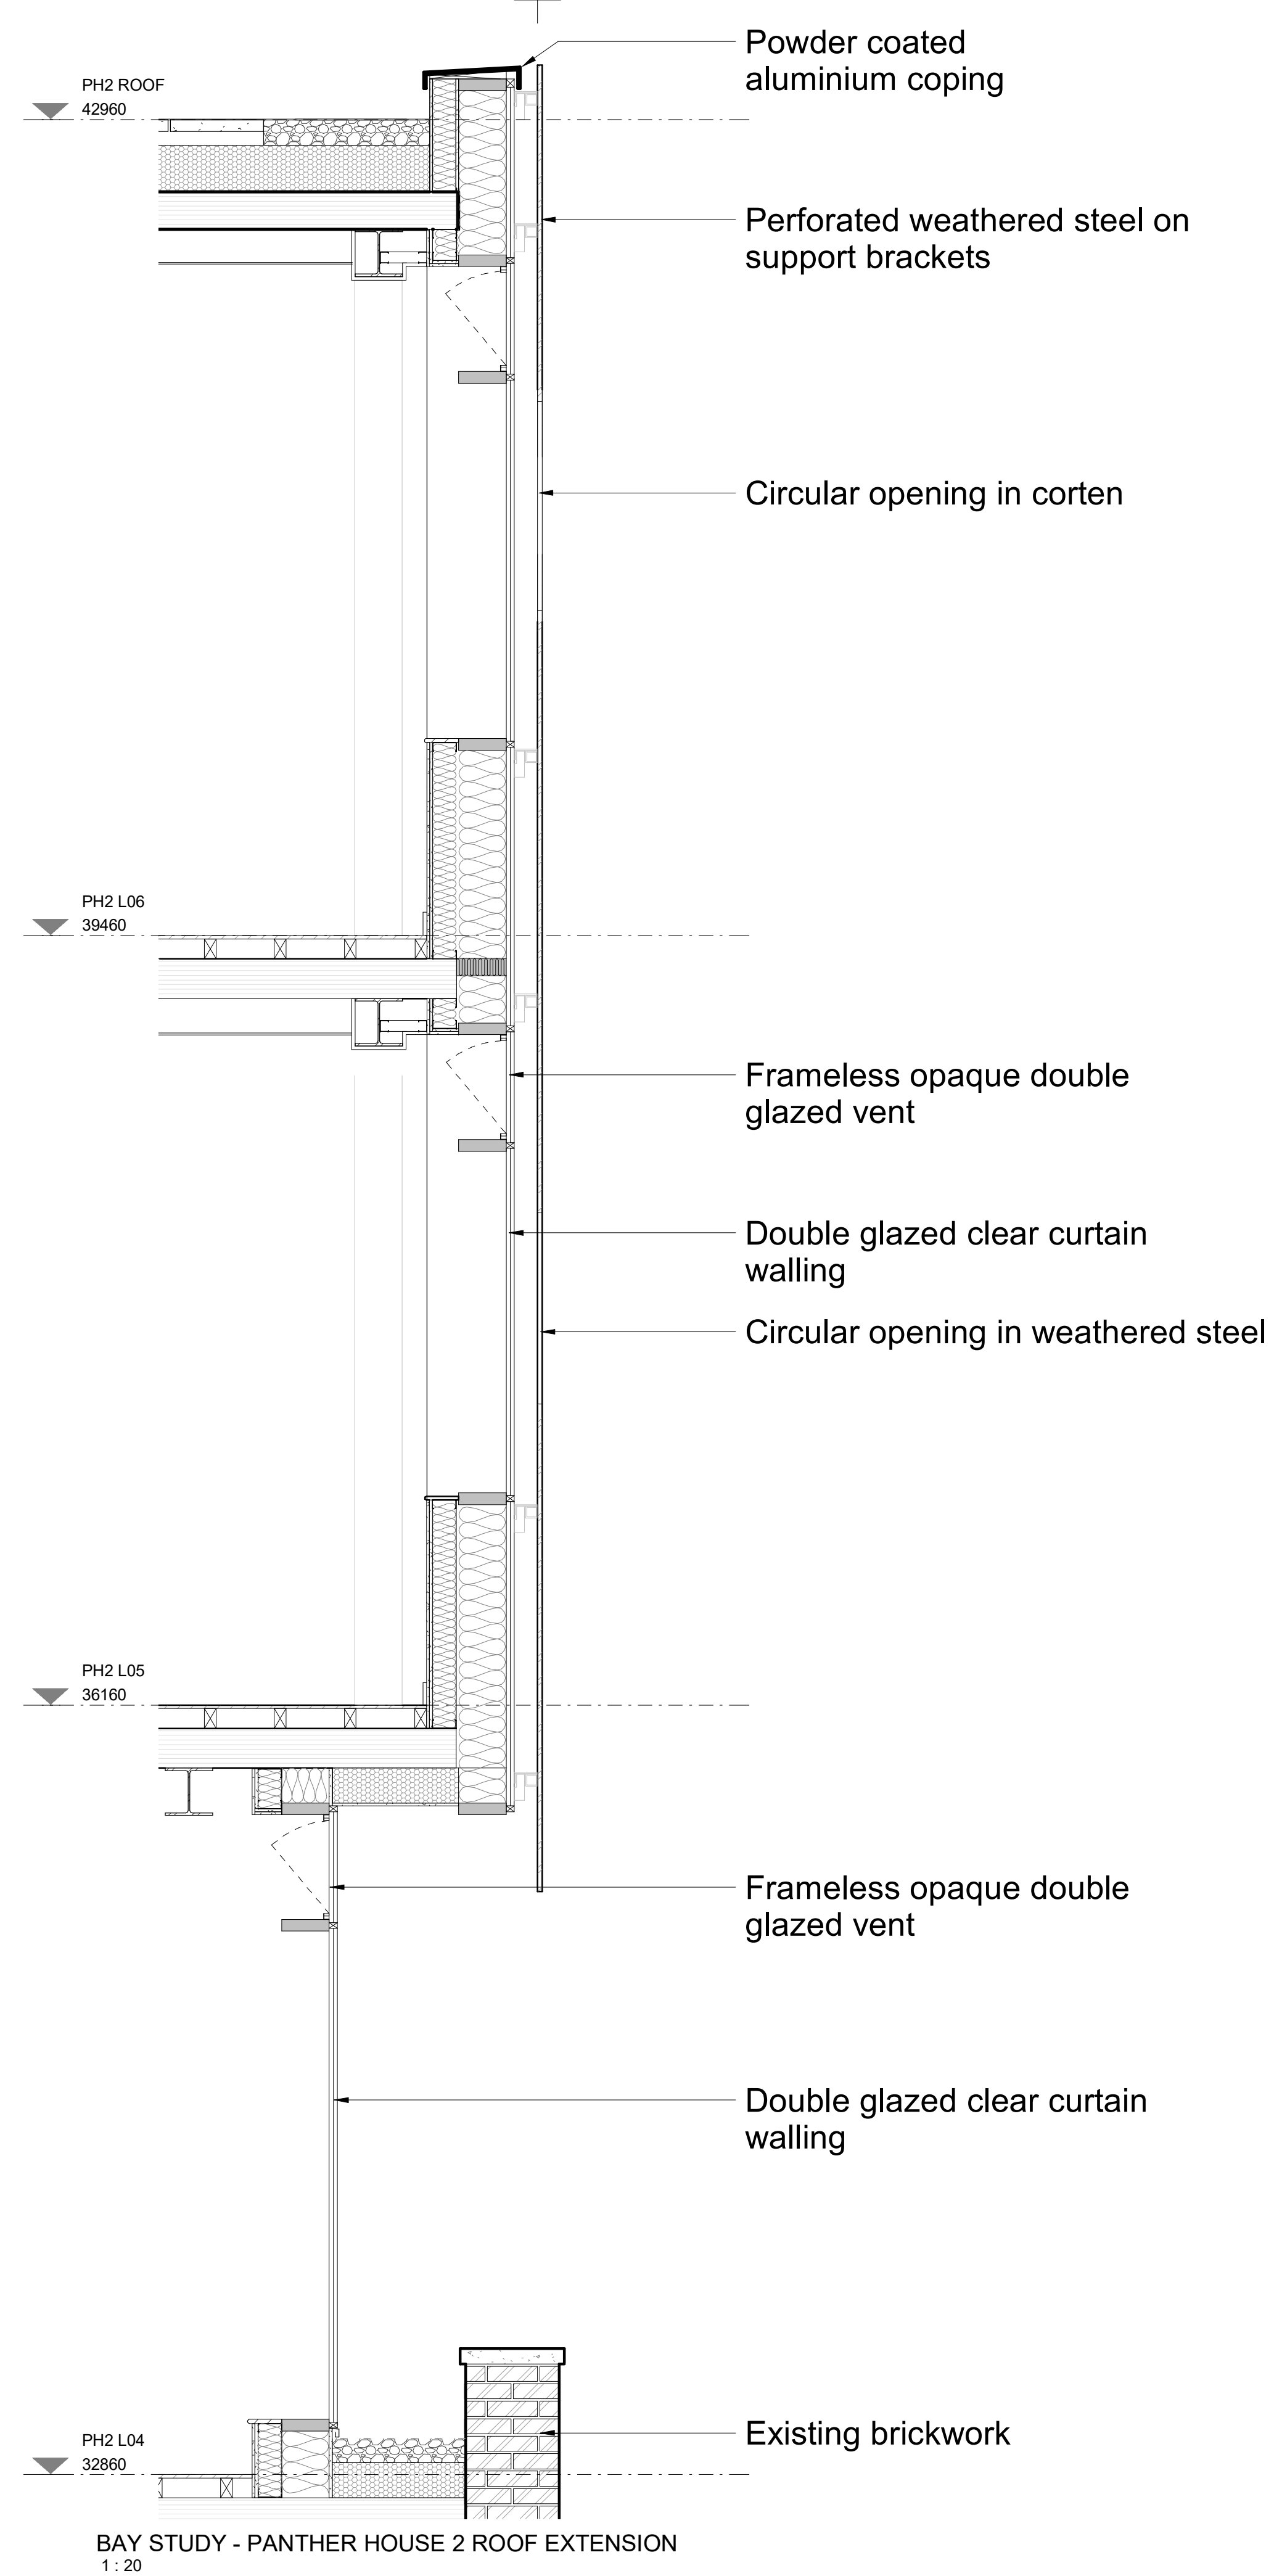

BAY STUDY - PANTHER HOUSE 2 ROOF EXTENSION
1 : 20


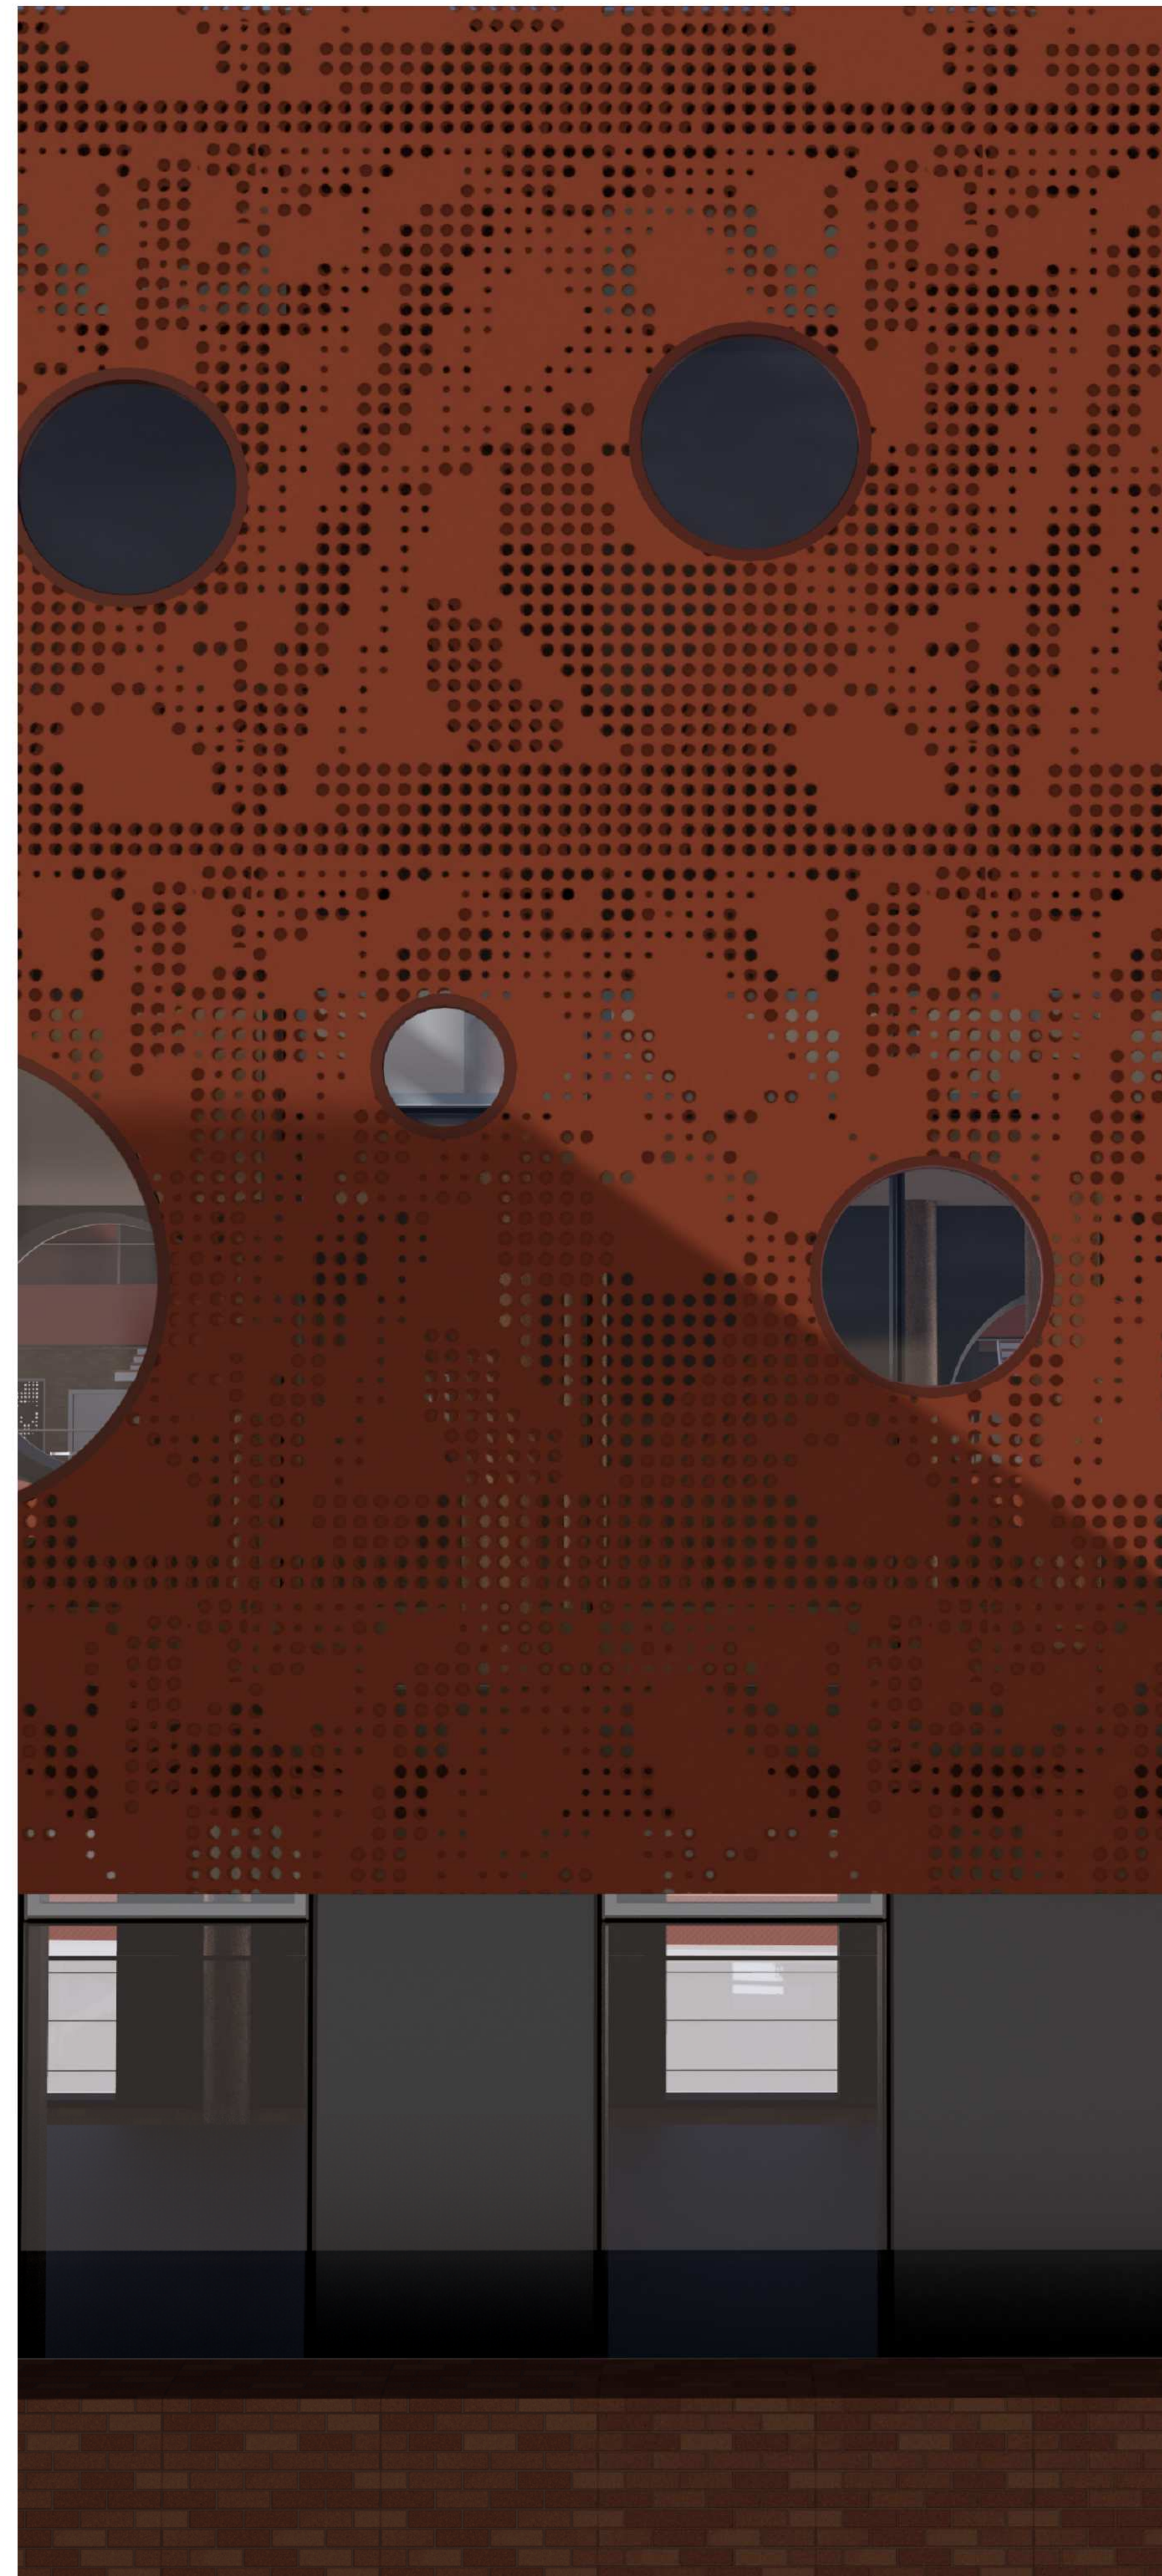


BAY ELEVATION - PANTHER HOUSE ROOF EXTENSION PERFORATED
1:20

RESPONSIBILITY IS NOT ACCEPTED FOR ERRORS MADE BY OTHERS FROM SCALING FROM THIS DRAWING. ALL CONSTRUCTION INFORMATION SHOULD BE TAKEN FROM FIGURED DIMENSIONS ONLY.

0mm 50mm 100mm

STATUS REVISION DATE DESCRIPTION
S2 PL03 16.01.2020 Third Pre-Application Issue to Camden

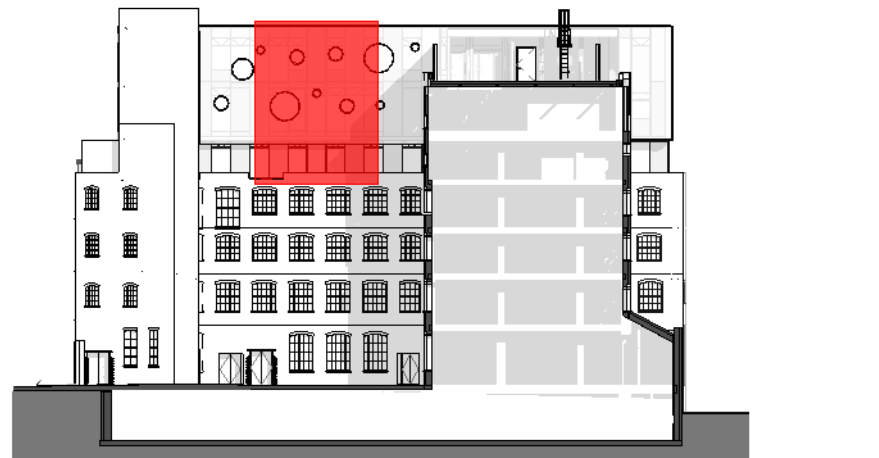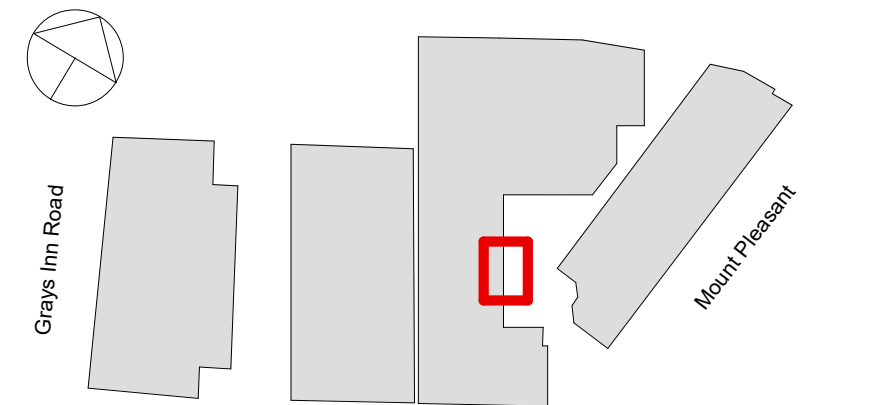

TITLE: Bay Study - Panther House Roof Extension Perforated
PROJECT: PANTHER HOUSE
CLIENT: PANTHER HOUSE DEVELOPMENTS LTD

REVISED BY: NPH
CHECKED BY: MM
ORIGINATOR NO: 153560

SUITABILITY STATUS: PL : PLANNING
SCALE: As indicated @ A1

PROJECT-ORIGINATOR-ZONE-LEVEL-TYPE-ROLE-CLASSIFICATION-NUMBER
153360-STL-XX-XX-DR-A-XXXX-0316
REVISION: PL03




STRIDE TREGLOWN

www.stridetreglow.com © Stride Treglow Limited 2019


RESPONSIBILITY IS NOT ACCEPTED FOR ERRORS MADE BY OTHERS FROM SCALING FROM THIS DRAWING. ALL CONSTRUCTION INFORMATION SHOULD BE TAKEN FROM FIGURED DIMENSIONS ONLY.



STATUS	REVISION	DATE	DESCRIPTION
PL	PL01	17.12.2019	Pre-Application Issue to Camden
PL	PL02	19.12.2019	Second Pre-Application Issue to Camden
S2	PL03	16.01.2020	Third Pre-Application Issue to Camden

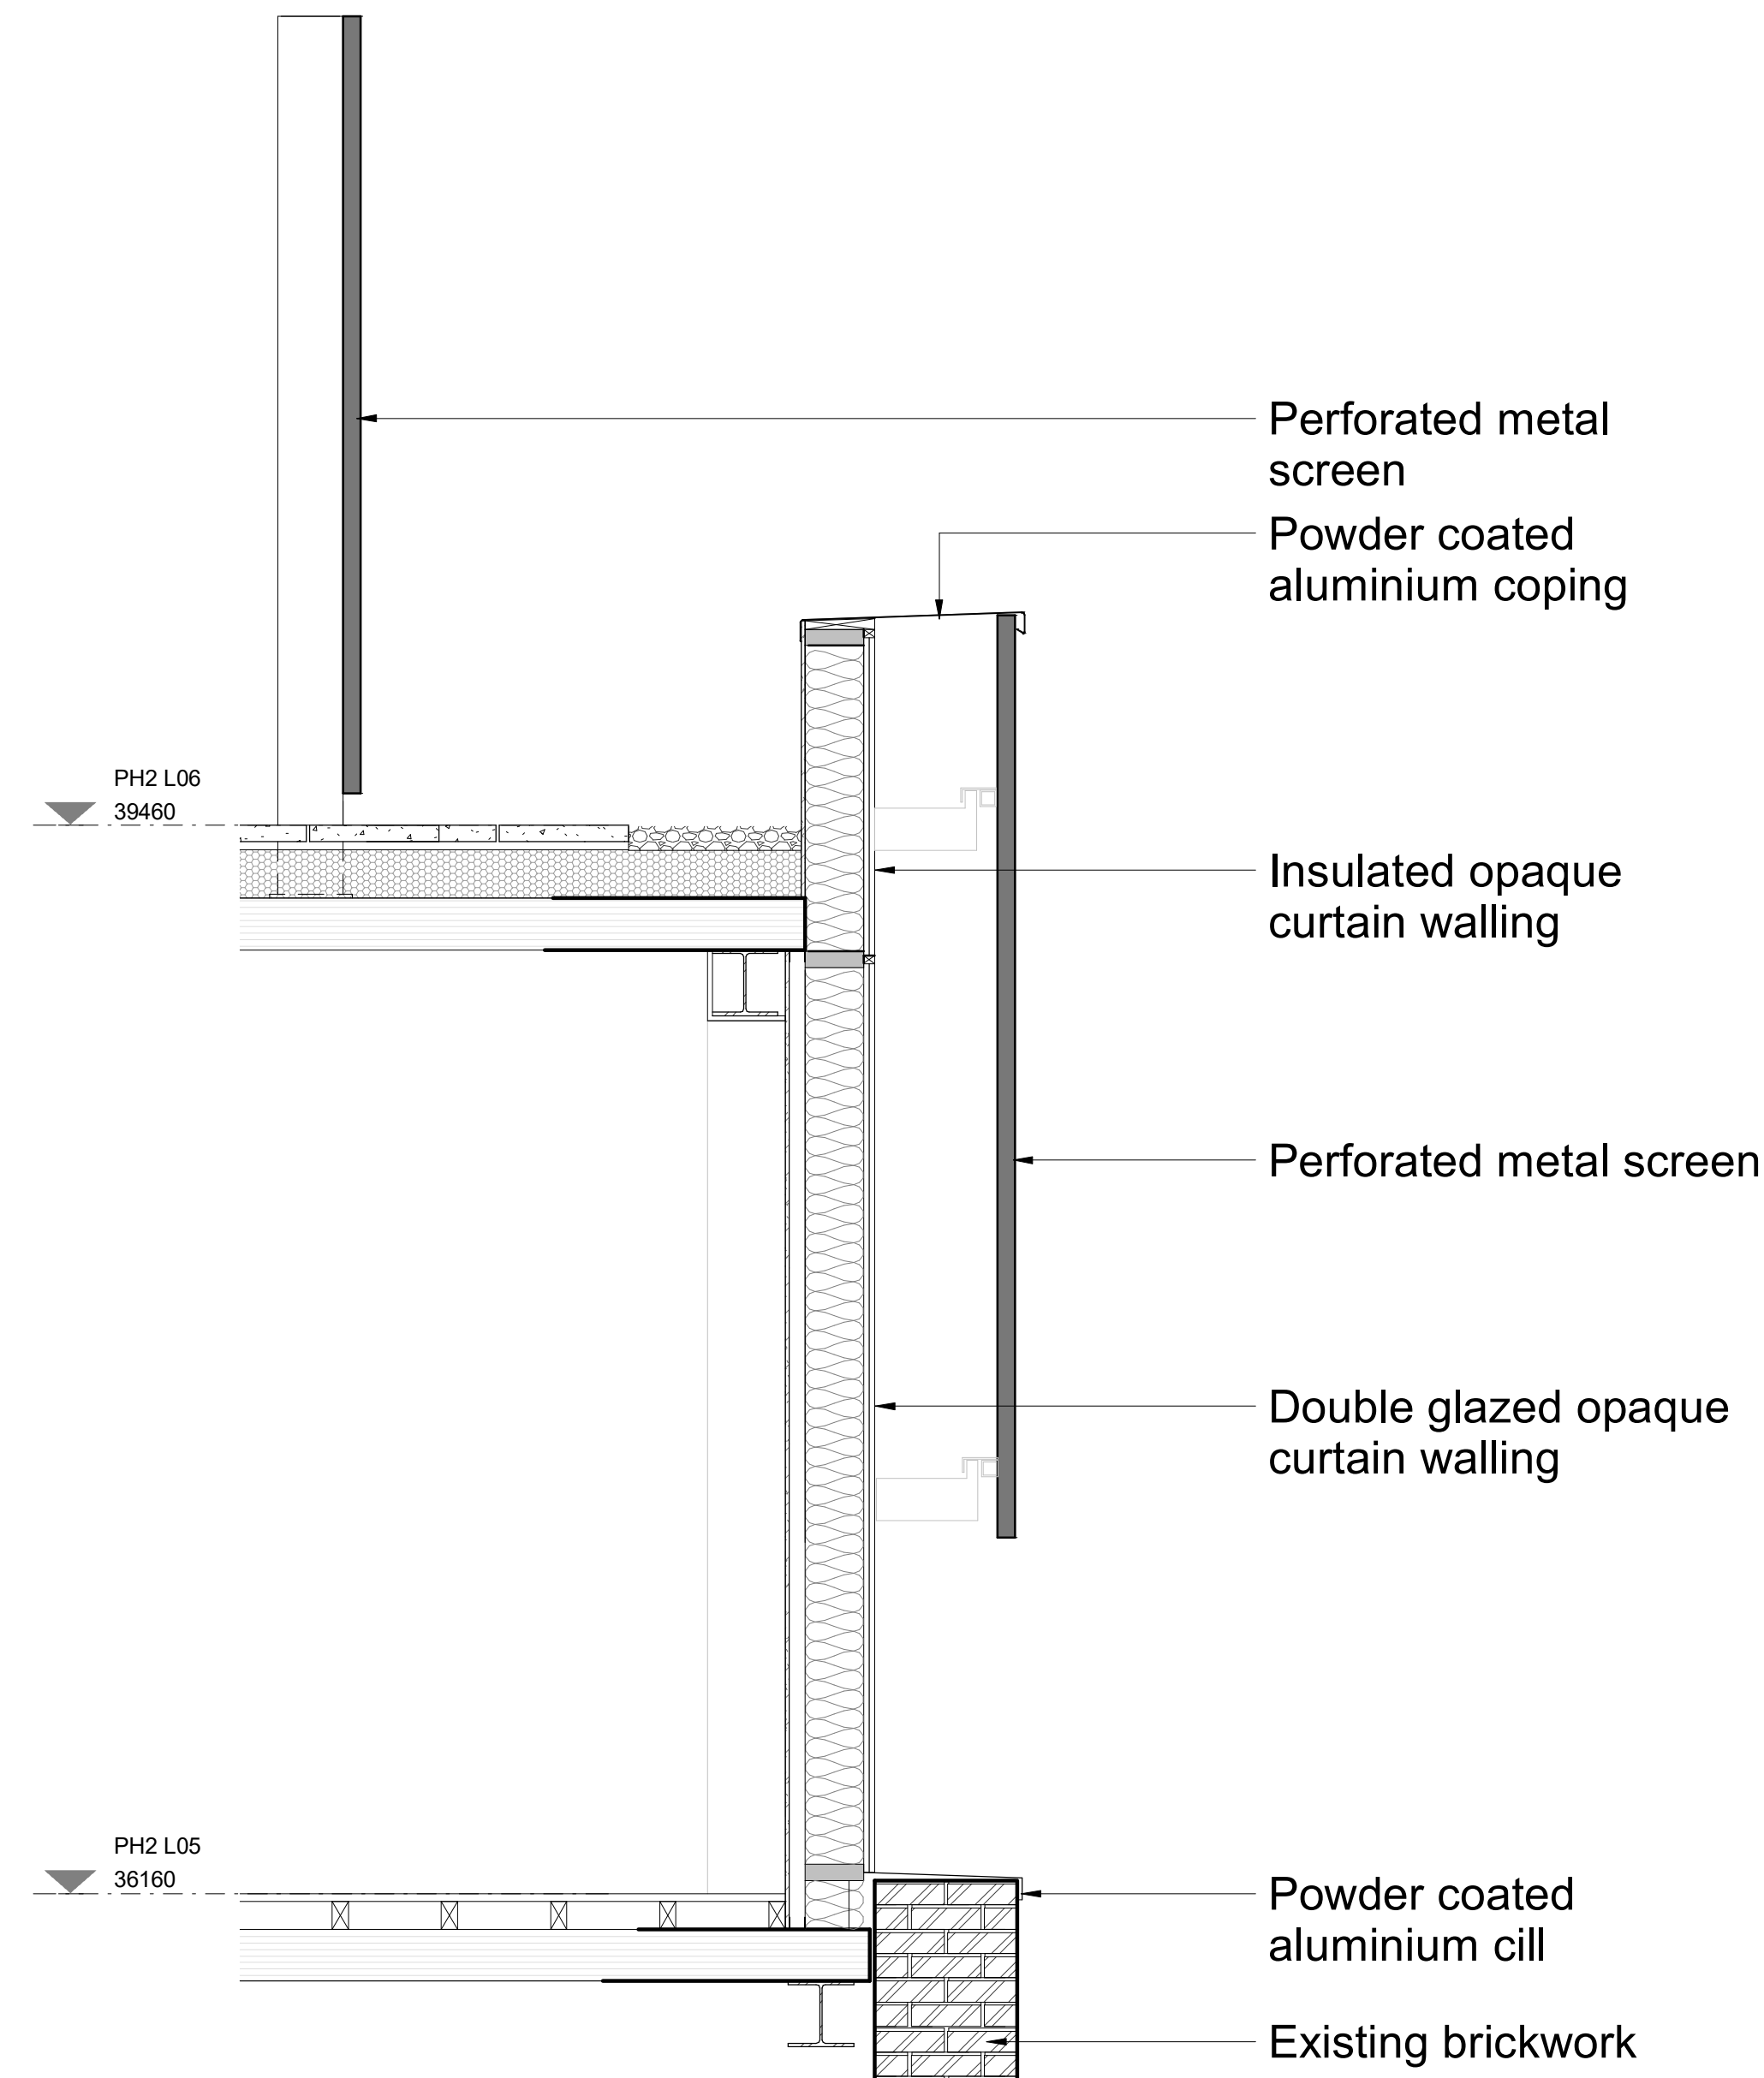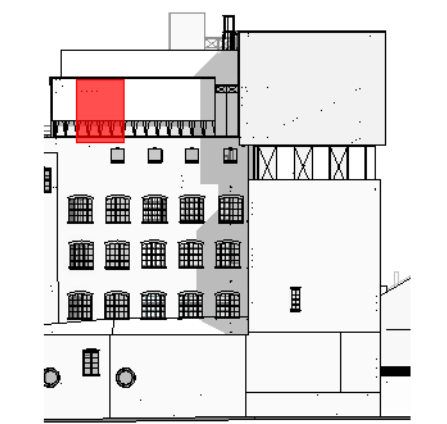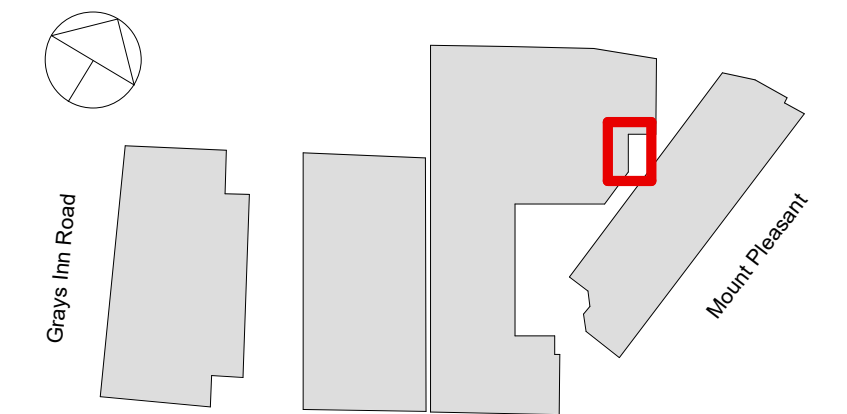

BAY SECTION - PANTHER HOUSE 3 ROOF EXTENSION
1 : 20

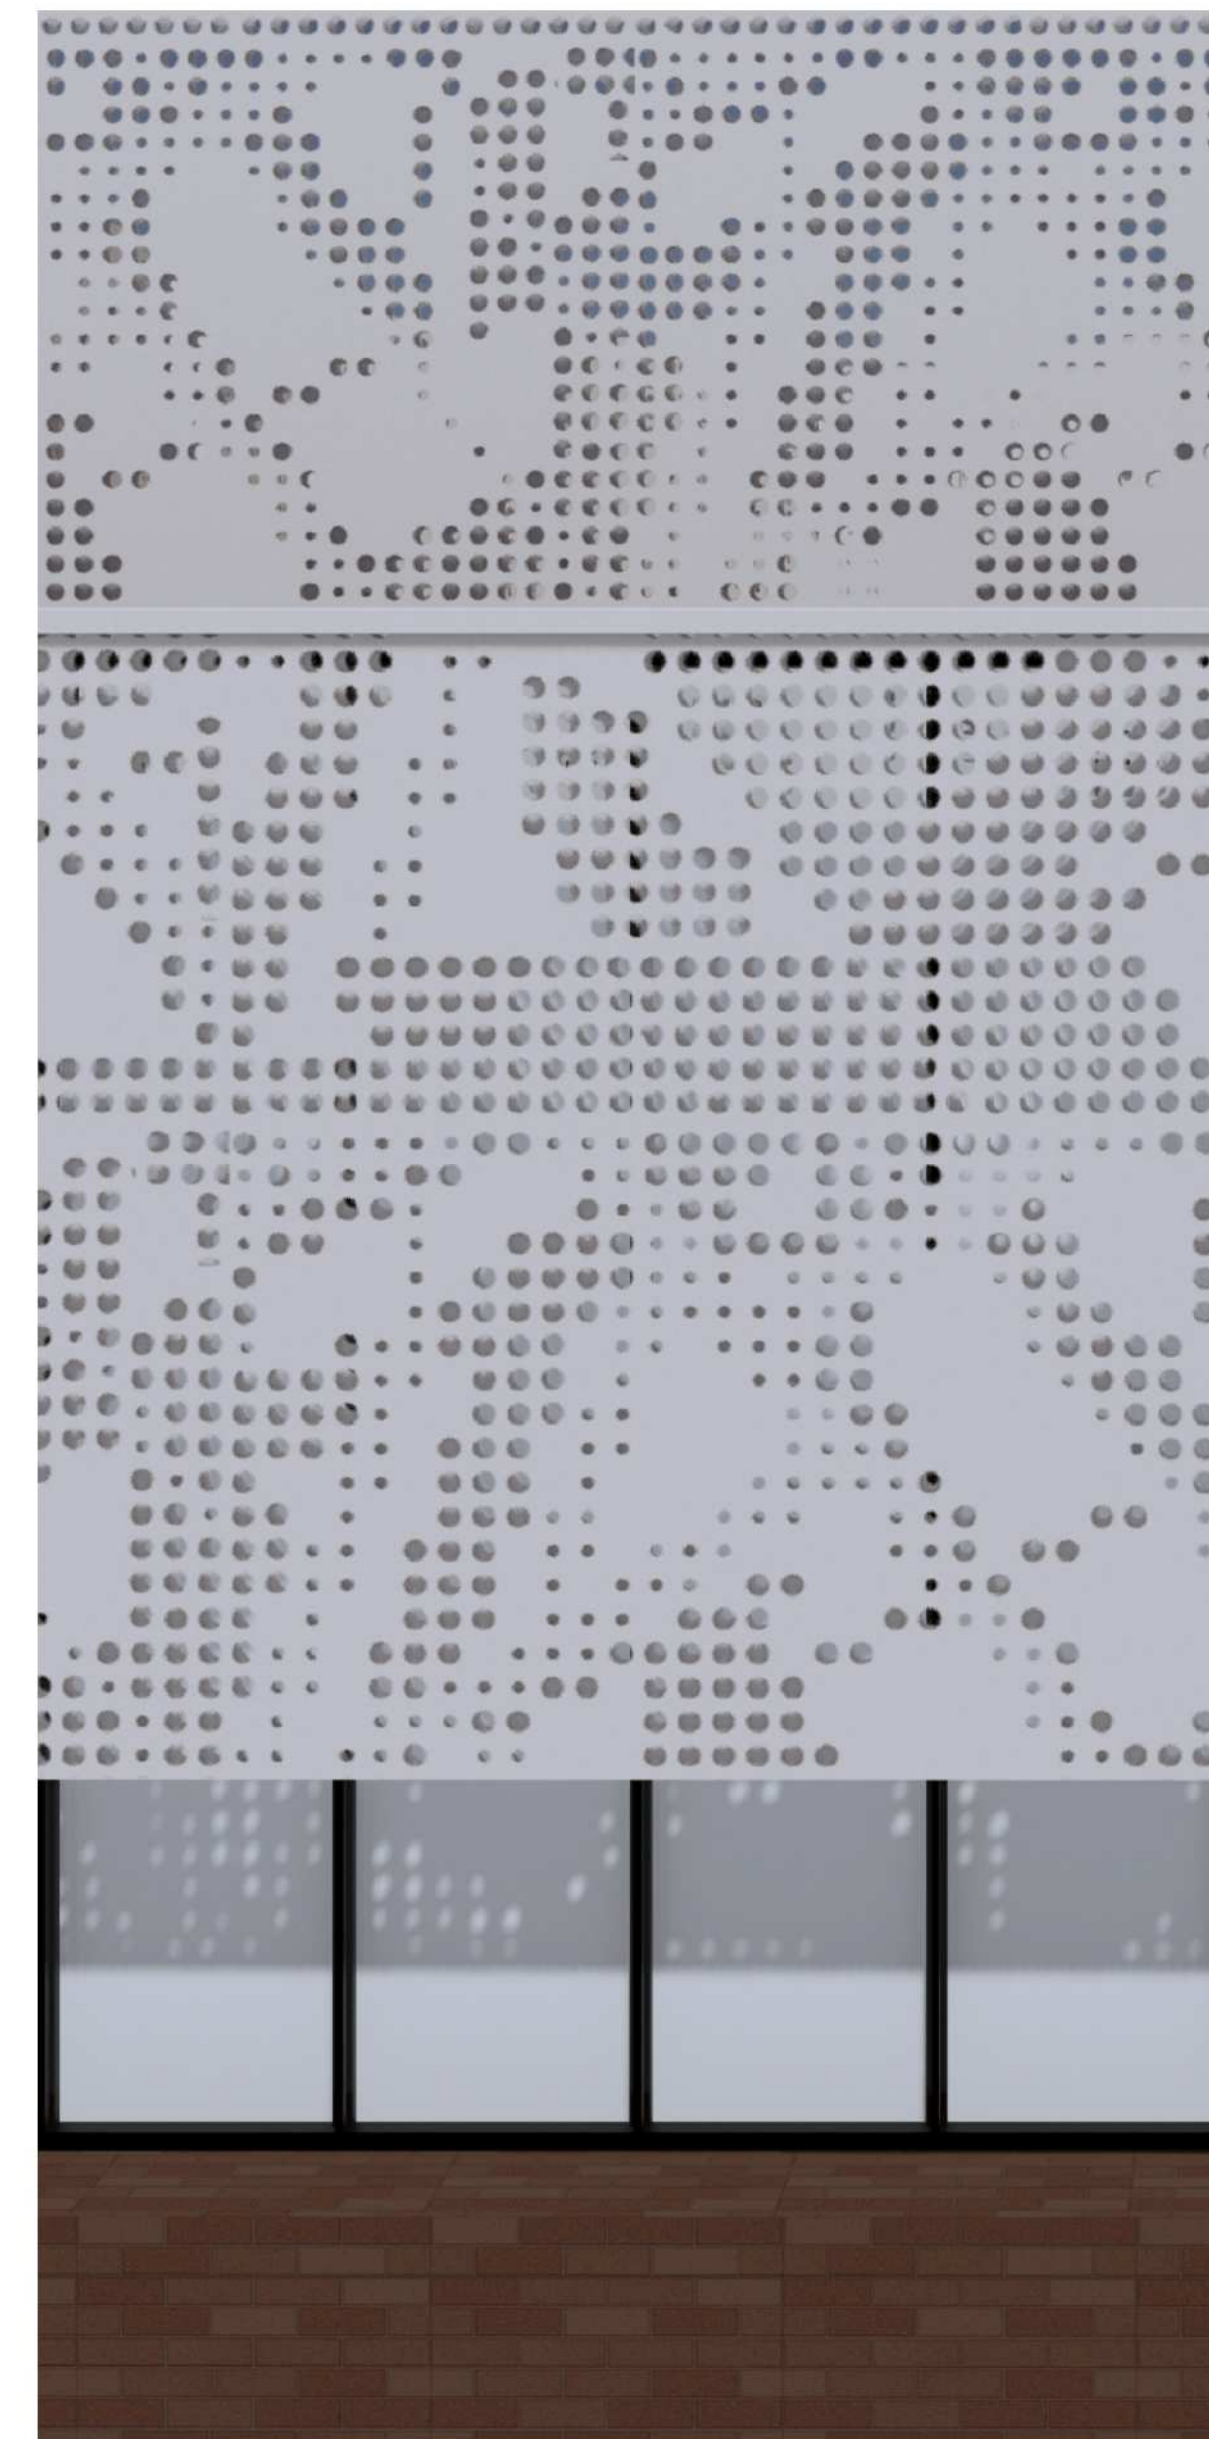

BAY ELEVATION - PANTHER HOUSE 3 ROOF EXTENSION
1:20