
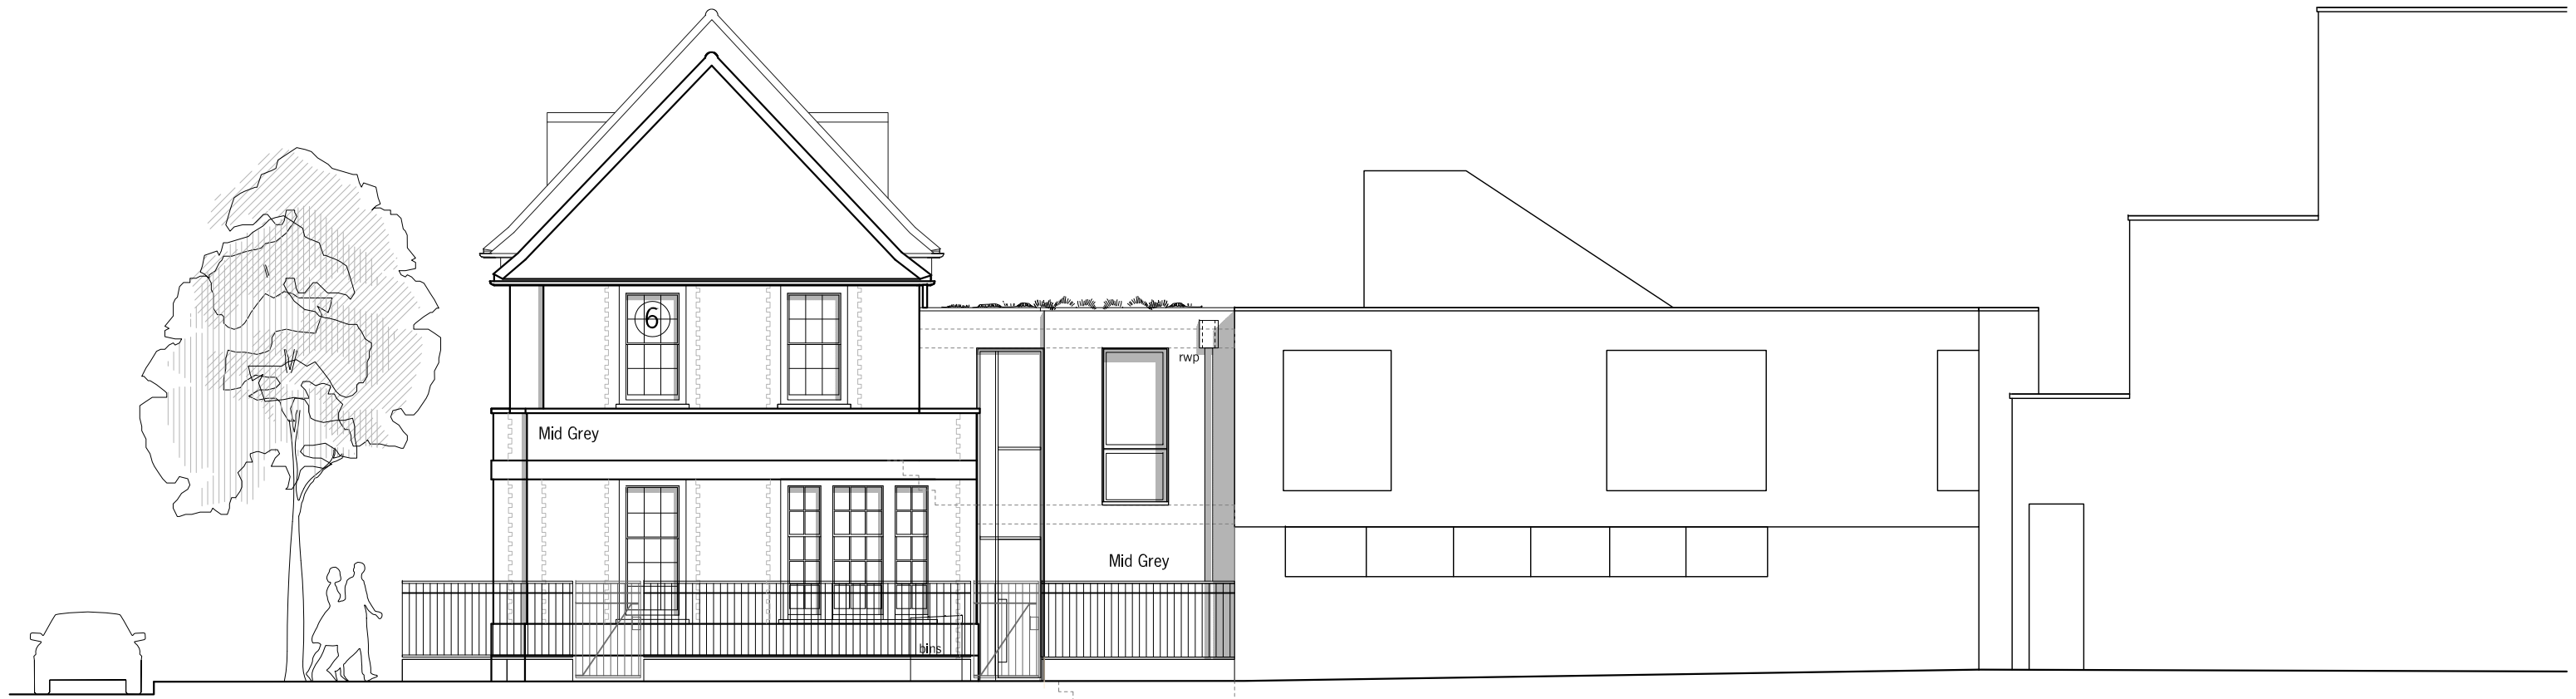


PROPOSED SIDE ELEVATION:

⑥ New window to match existing

Note: All new windows with red brick dressing to match existing

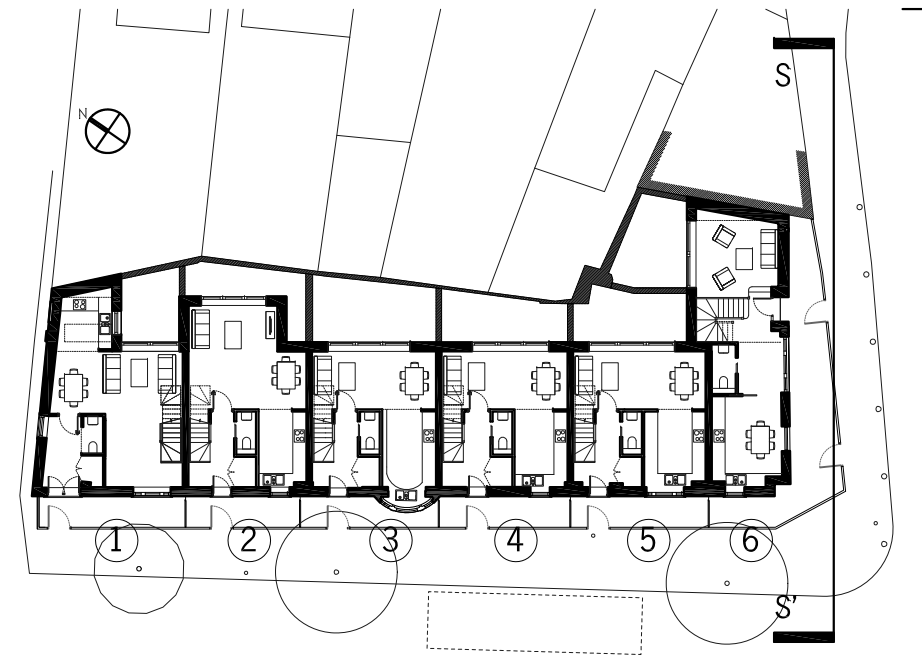

0 1 5m