




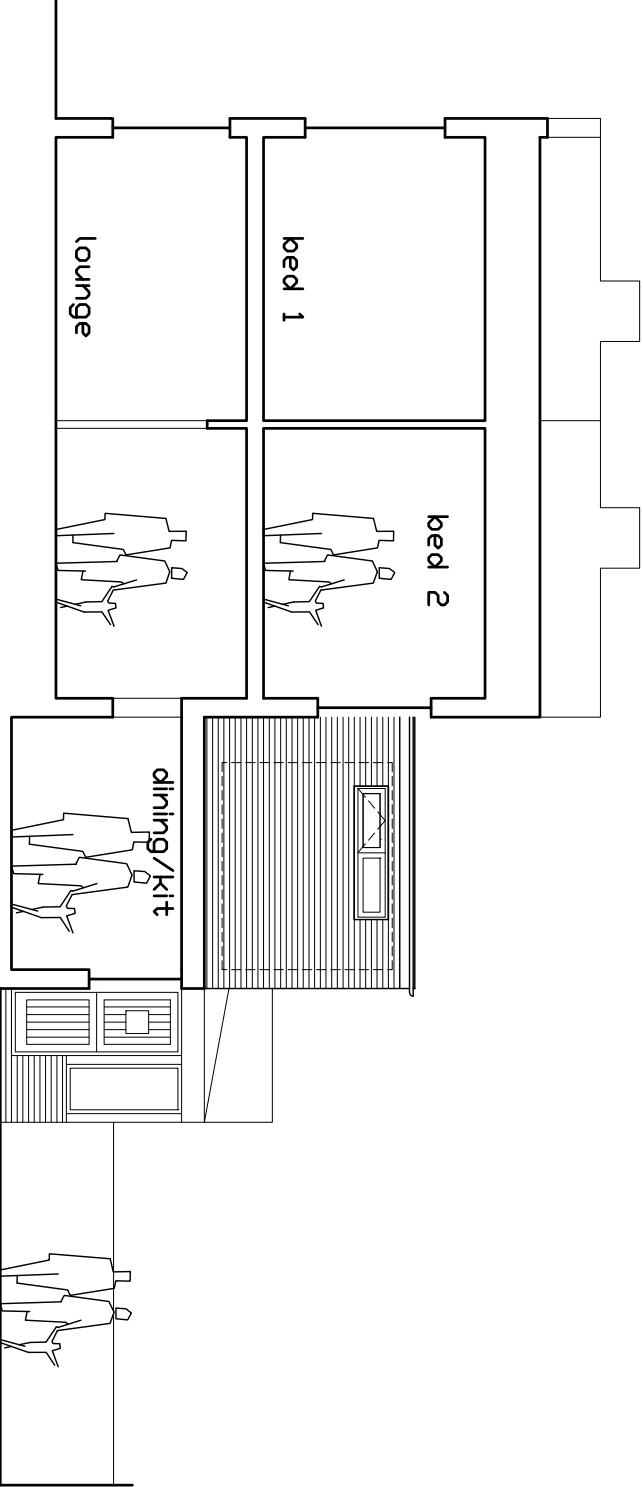


WEST ELEVATION

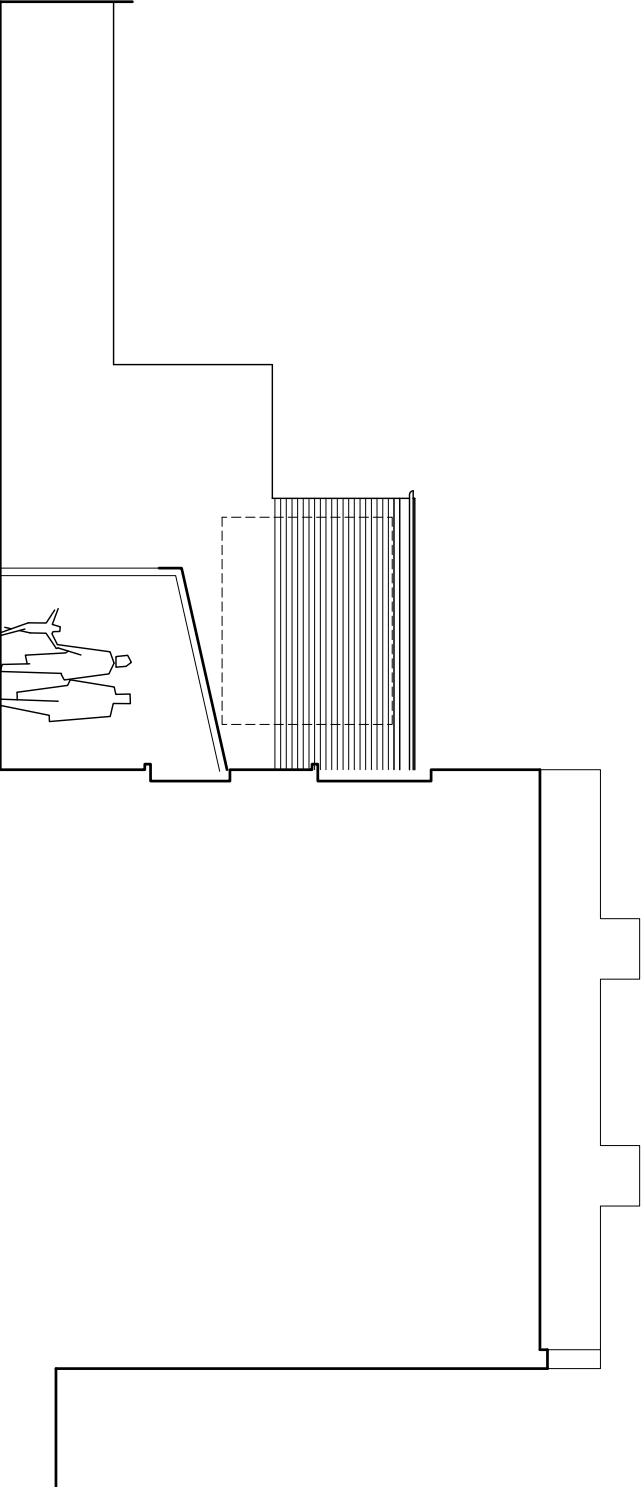

EAST ELEVATION

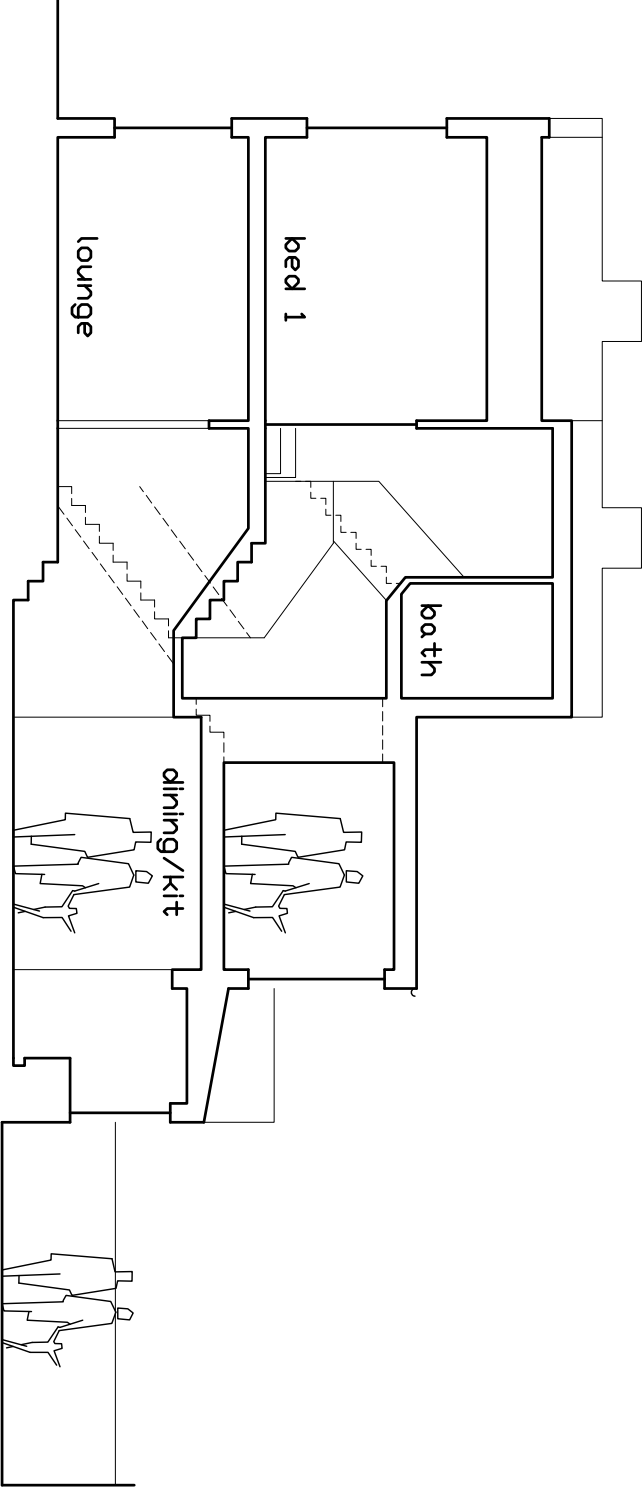

SECTION NORTH - SOUTH

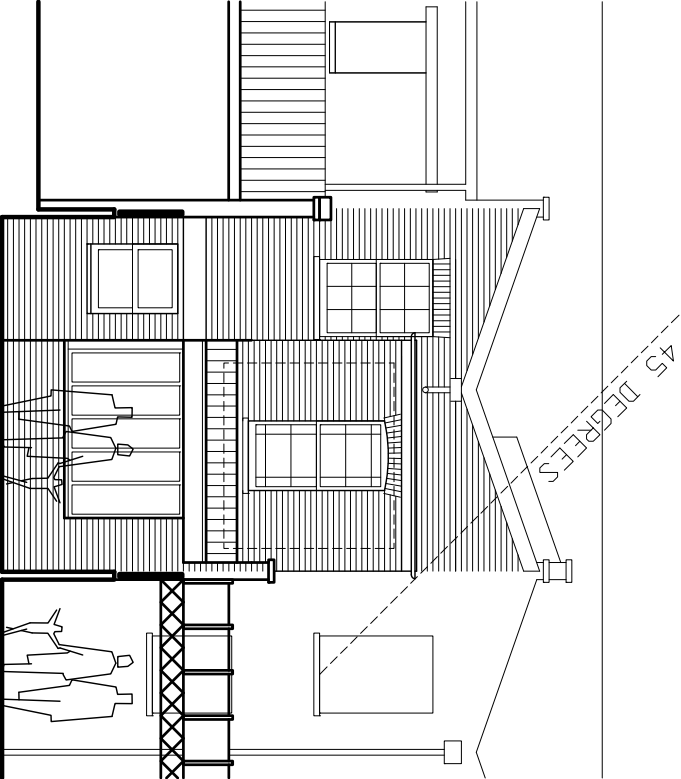

REAR ELEVATION

Gregory Munson RIBA . architect

Rear extension
Proposed elevations & section

32 Raglan Street, NW5 3DA
for Mr. de Lastours

SCALE	DATE	DWG.No	REV
1:100@A3	2.12.19	5	A

REVISIONS

A 31.01.20 Camden Comment