

NOTES:

1. ALL DIMENSIONS IN MM UNLESS OTHERWISE NOTED.

[illegible]

MBNL
Mobile Broadband and Network Limited
Sixth Floor, Thames Tower, Station Road, Reading, RG1 1LX

Design Consultant & Principal Contractor:



Site Name: BEDFORD HOTEL

Site ID: 1539808

Address: BEDFORD HOTEL
83-93 SOUTHAMPTON ROW
BLOOMSBURY
LONDON
WC1B 4HD


Title: 265 MAX CONFIGURATION ELEVATION

NTQ

GENERAL ARRANGEMENT

77520	CMN223	WC0106
-------	--------	--------

1539808_CMN223_77520_WC0106_M005	E
----------------------------------	---

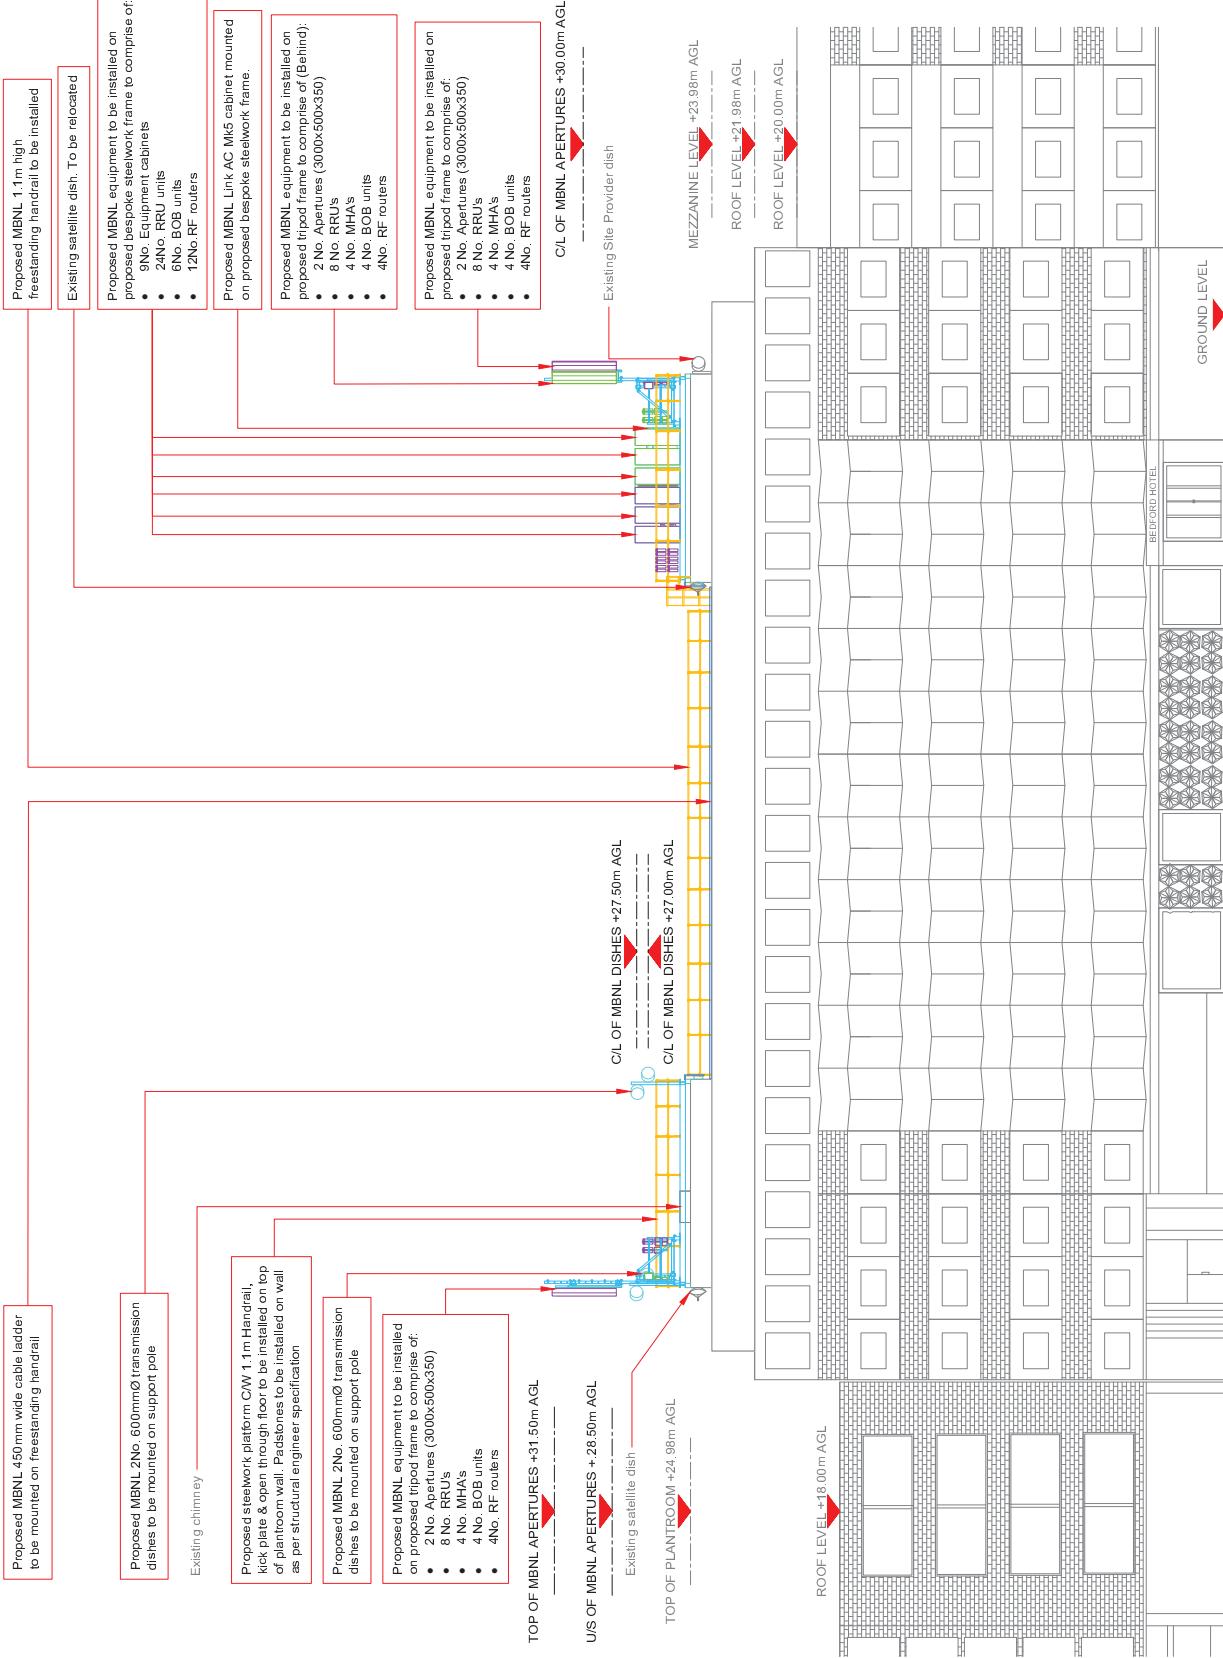

265 MAX CONFIGURATION ELEVATION

Scale 1:250