



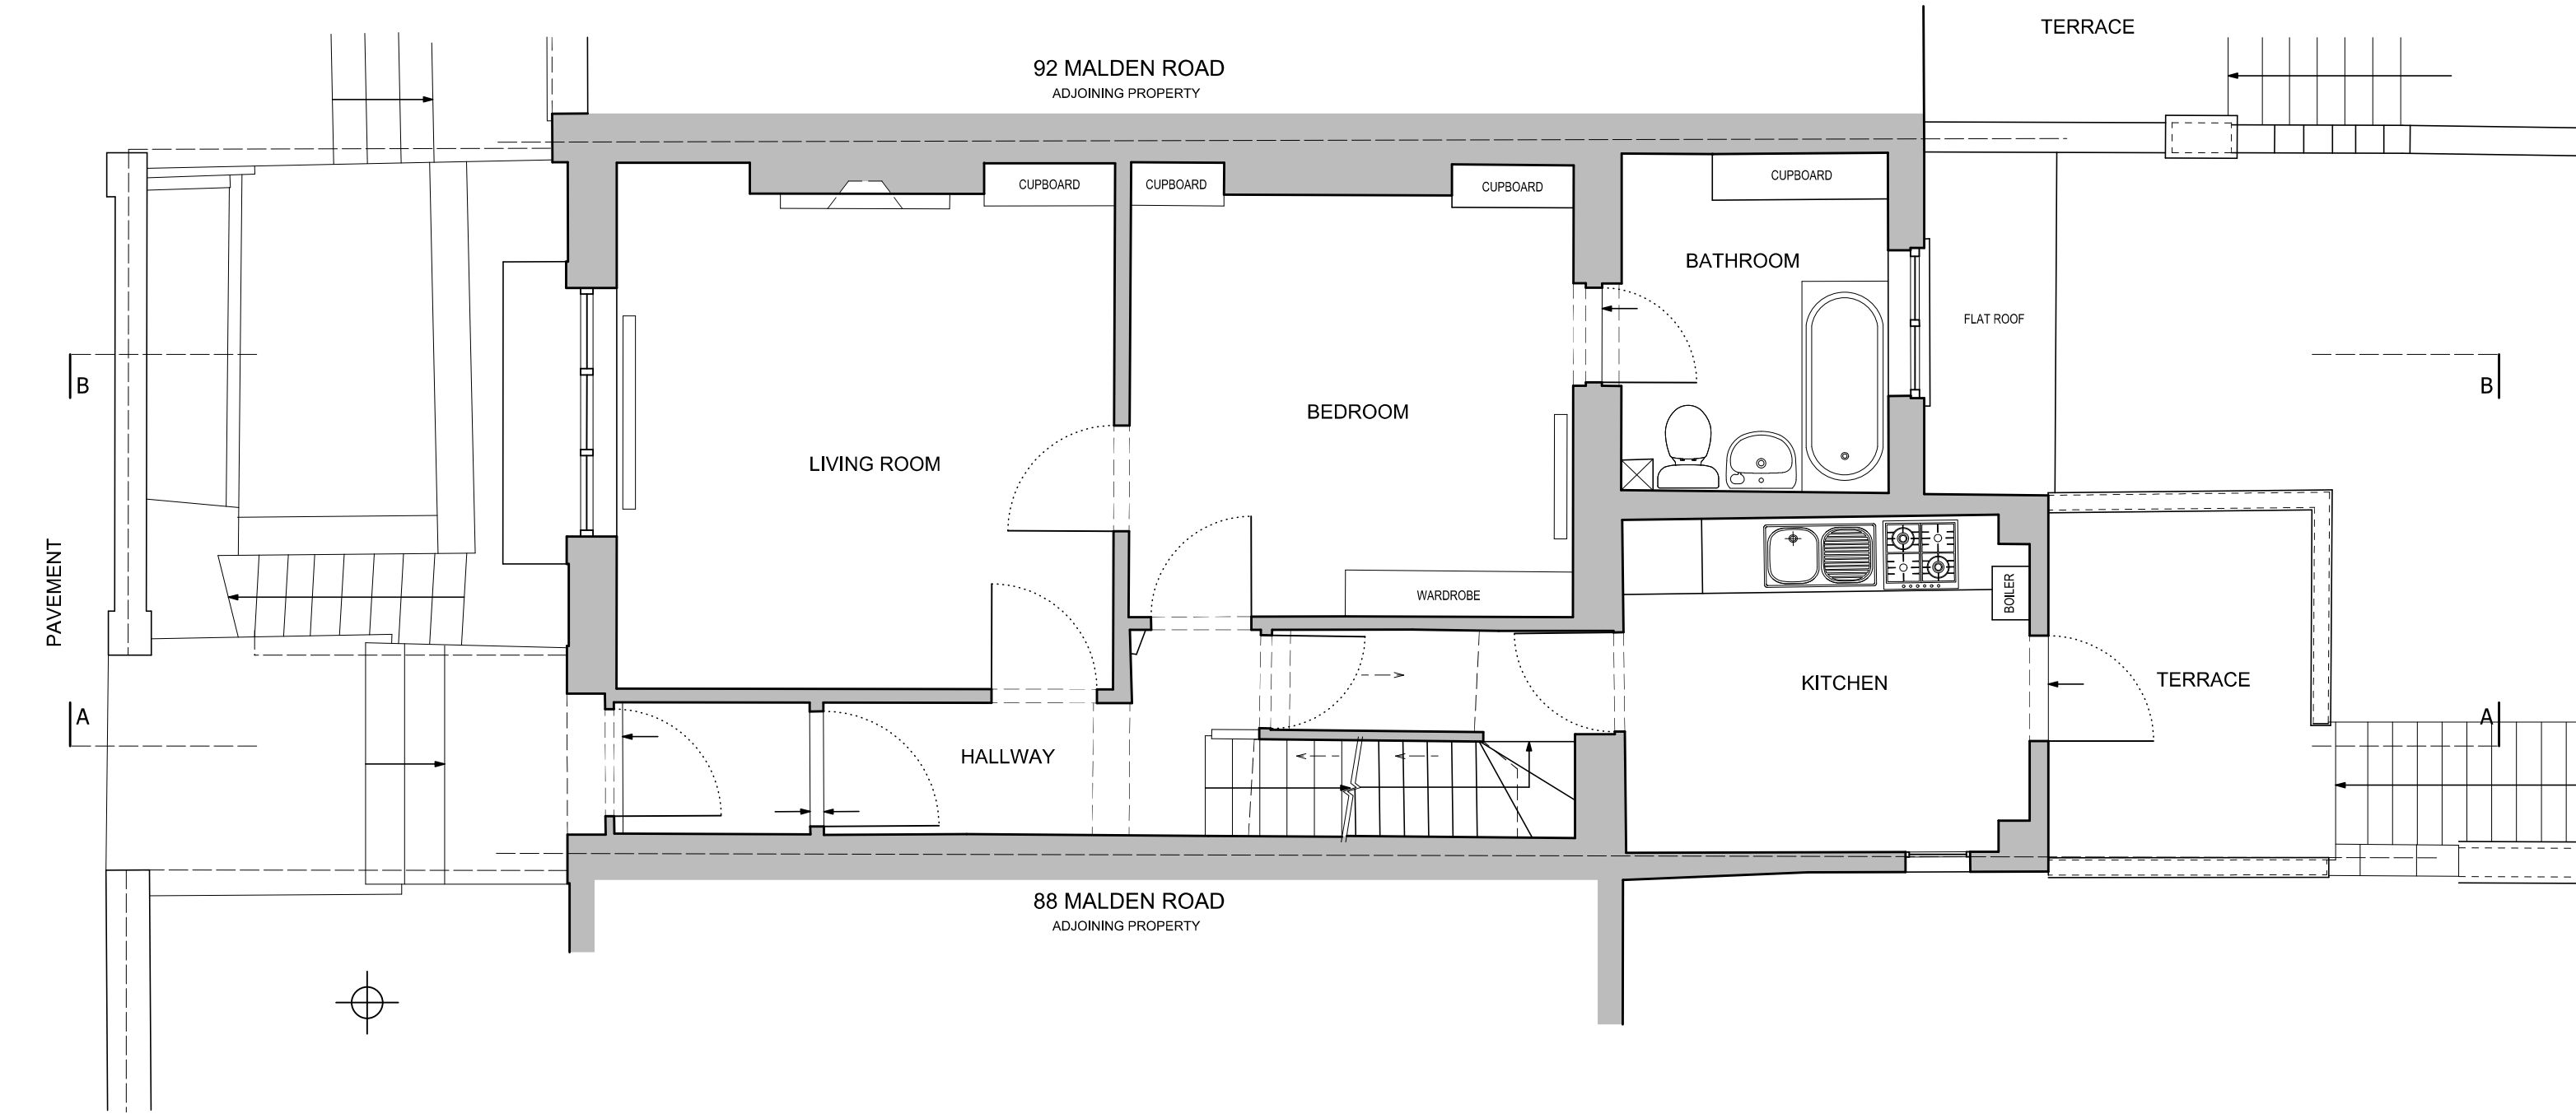


Notes

- All contents copyright.
- Do not scale.
- Based on survey by others.
- Contractor to verify all dimensions on site.
- Read in conjunction with all relevant Architect's, Consultant's & Supplier's information.
- Report any discrepancies to the Architect.

1/50 Scale Bar - Metres

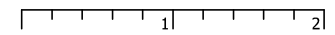

North - Indicative Only

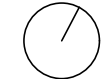

Project **Alterations and Refurbishment
at 90 Malden Road,
London, NW5 4DA**

Neil Kahawatte Architect

Drawing **Upper Ground Floor Plan
As Existing**

Unit 310
4 Fortress Road
London
NW5 2ES

Number	1811_E002	Status	Information
Scale	1/50 @ A3	Drawn	FMS
Date	31/10/18	Checked	NJK

020 3239 0748
mail@neilkahawatte.com
Company Number: 8530938