


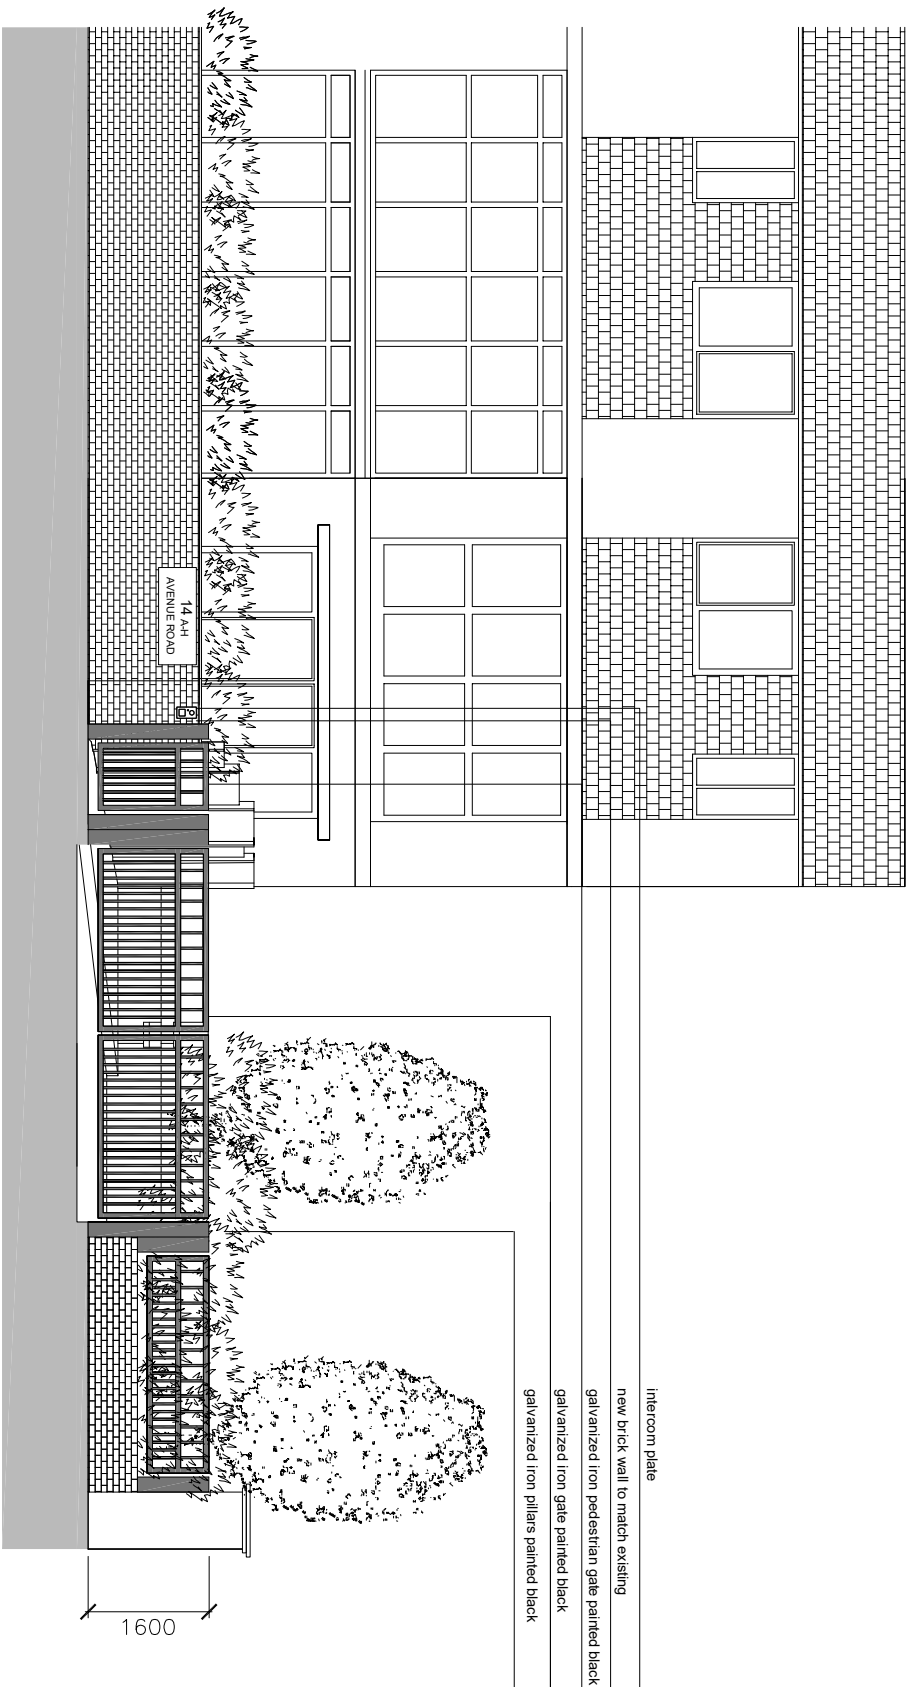

PROPOSED ELEVATION

14 AVENUE ROAD NW8 6BP

1:100



PROPOSED ELEVATION

DATE : SEPTEMBER 19
SCALE : 1:100 @ A3

PL 200