




**X** EXISTING  
Front garden steps section 1:100@A3

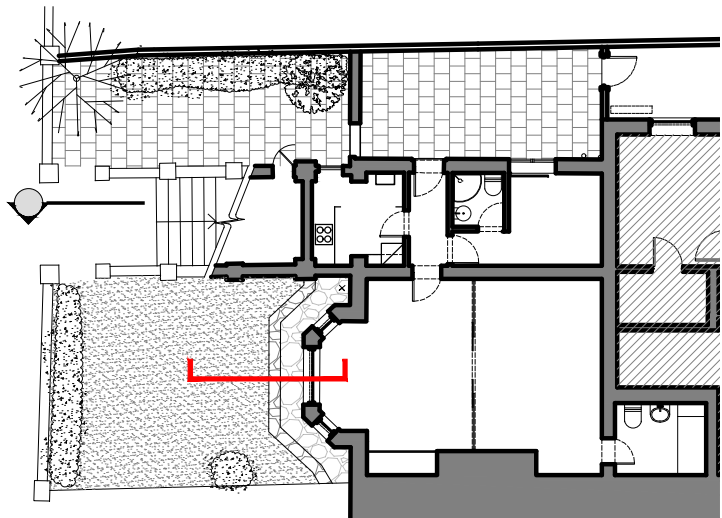


**X** EXISTING KEY PLAN  
1:200@A3

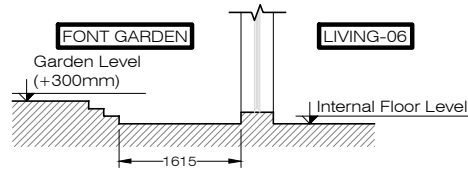

**X** PROPOSED  
Front garden steps section 1:100@A3

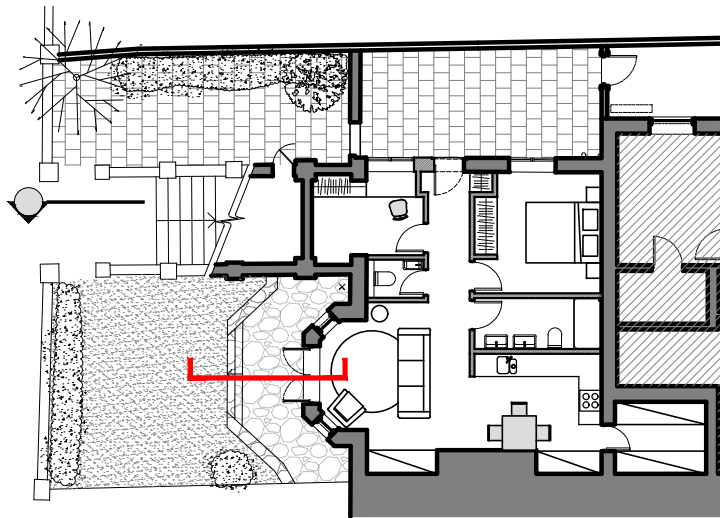

**X** PROPOSED KEY PLAN  
1:200@A3

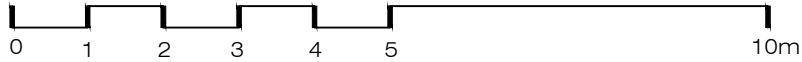

PLEASE NOTE:

- All dimensions to be checked on site before fabrication,
- Contractor to refer to engineers drawings before proceeding with works.
- All drawings and designs are covered by design right (intellectual property), and may not be distributed, copied or issued without written permission by the Architect.
- All design concepts are the sole property of the Architect and no adaptations, reproductions or copies may be made without written permission of the Architect.
- These drawings are subject to any variation required or recommendation by any statutory authority, or for the better carrying out of the works.
- Samples to be provided by contractor for XUL Architecture's approval.
- All finishes to XUL Architecture's satisfaction.
- All drawings to be approved by XUL Architecture prior to construction.

ADDITIONNAL NOTE:

Issue key:

Information (I)  
Planning (P)  
Tender (T)  
Construction (C)  
As Built (B)

Project Address  
27 Belsize Park, NW3 4DU

Scale 1:100@A3

Rev. Date 16.12.19

Drawn TP

Checked SS

PROPOSED

Sketch section through landscaping

Dwg. No. SK-01 Rev. P-00

Project Number 17095

Issue For:  
PLANNING