



REV	DATE	REVISION NOTES
/	15.11.19	DRAFT ISSUE
01	03.02.20	

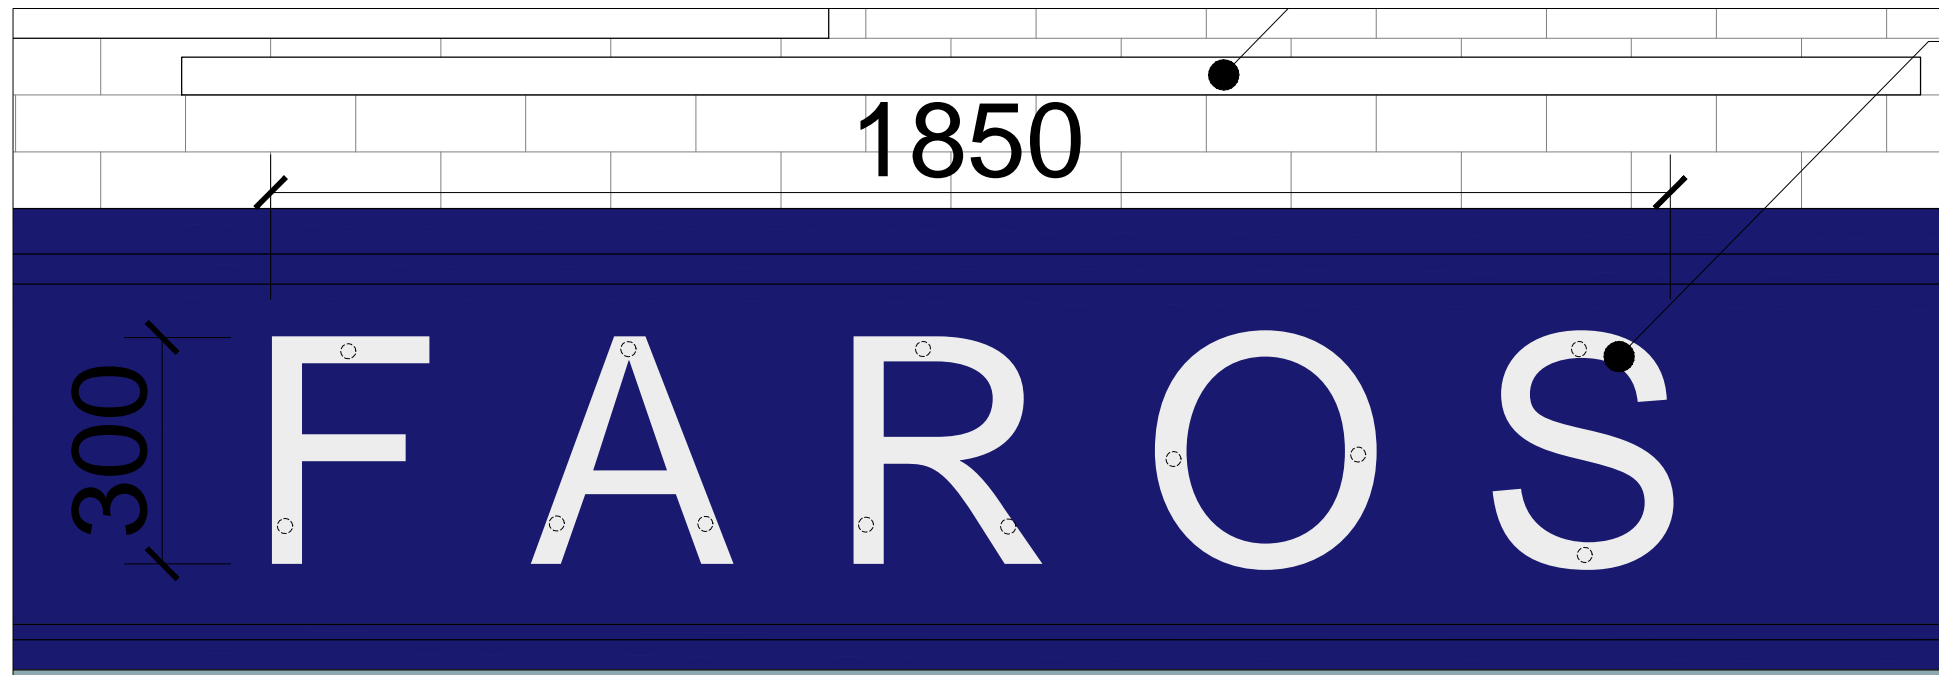

FASCIA SIGN DETAIL (ELEVATION) - SCALE:1/10

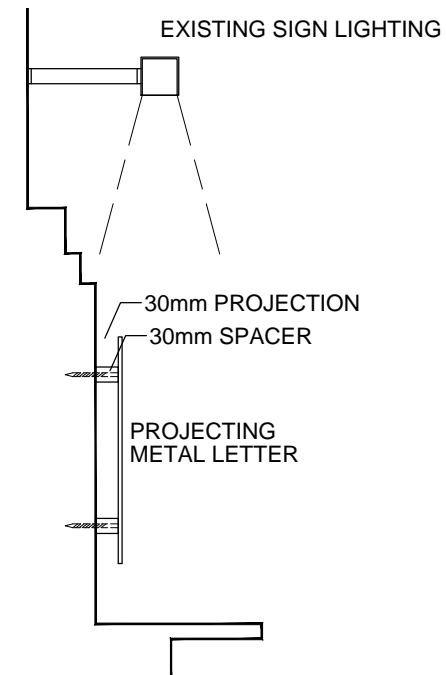

FASCIA SIGN DETAIL (SECTION) SCALE:1/10

Layouts are subject to building control approval
 This drawing is the property of Rosendale Design. Copyright is reserved to them and the drawing is issued on the condition that it is not copied, either wholly or in part, without the written consent of Rosendale Design.
 All Dimensions to be checked and verified on site prior to the commencement of any work.No construction is to be conducted based on these drawings.

Rosendale Design
 STUDIO 1&2
 7 CUBITT ST
 LONDON
 WC1X 0LN
 www.rosendaledesign.com

DRAWING STATUS
 DRAFT

CLIENT

SUAT AKGUL

PROJECT TITLE
 FAROS RESTAURANT

DRAWING TITLE
 PROJECTING SIGN DETAIL

PROJECT NO.
 000

SCALE
 1/10@A3

DATE
 03.02.2020

DRAWN
 DA

DRAWING NO.
 FRS-TD-DT-14

APPROVED
 DA
 REVISION
 /

