




Side Elevation B- 1:200

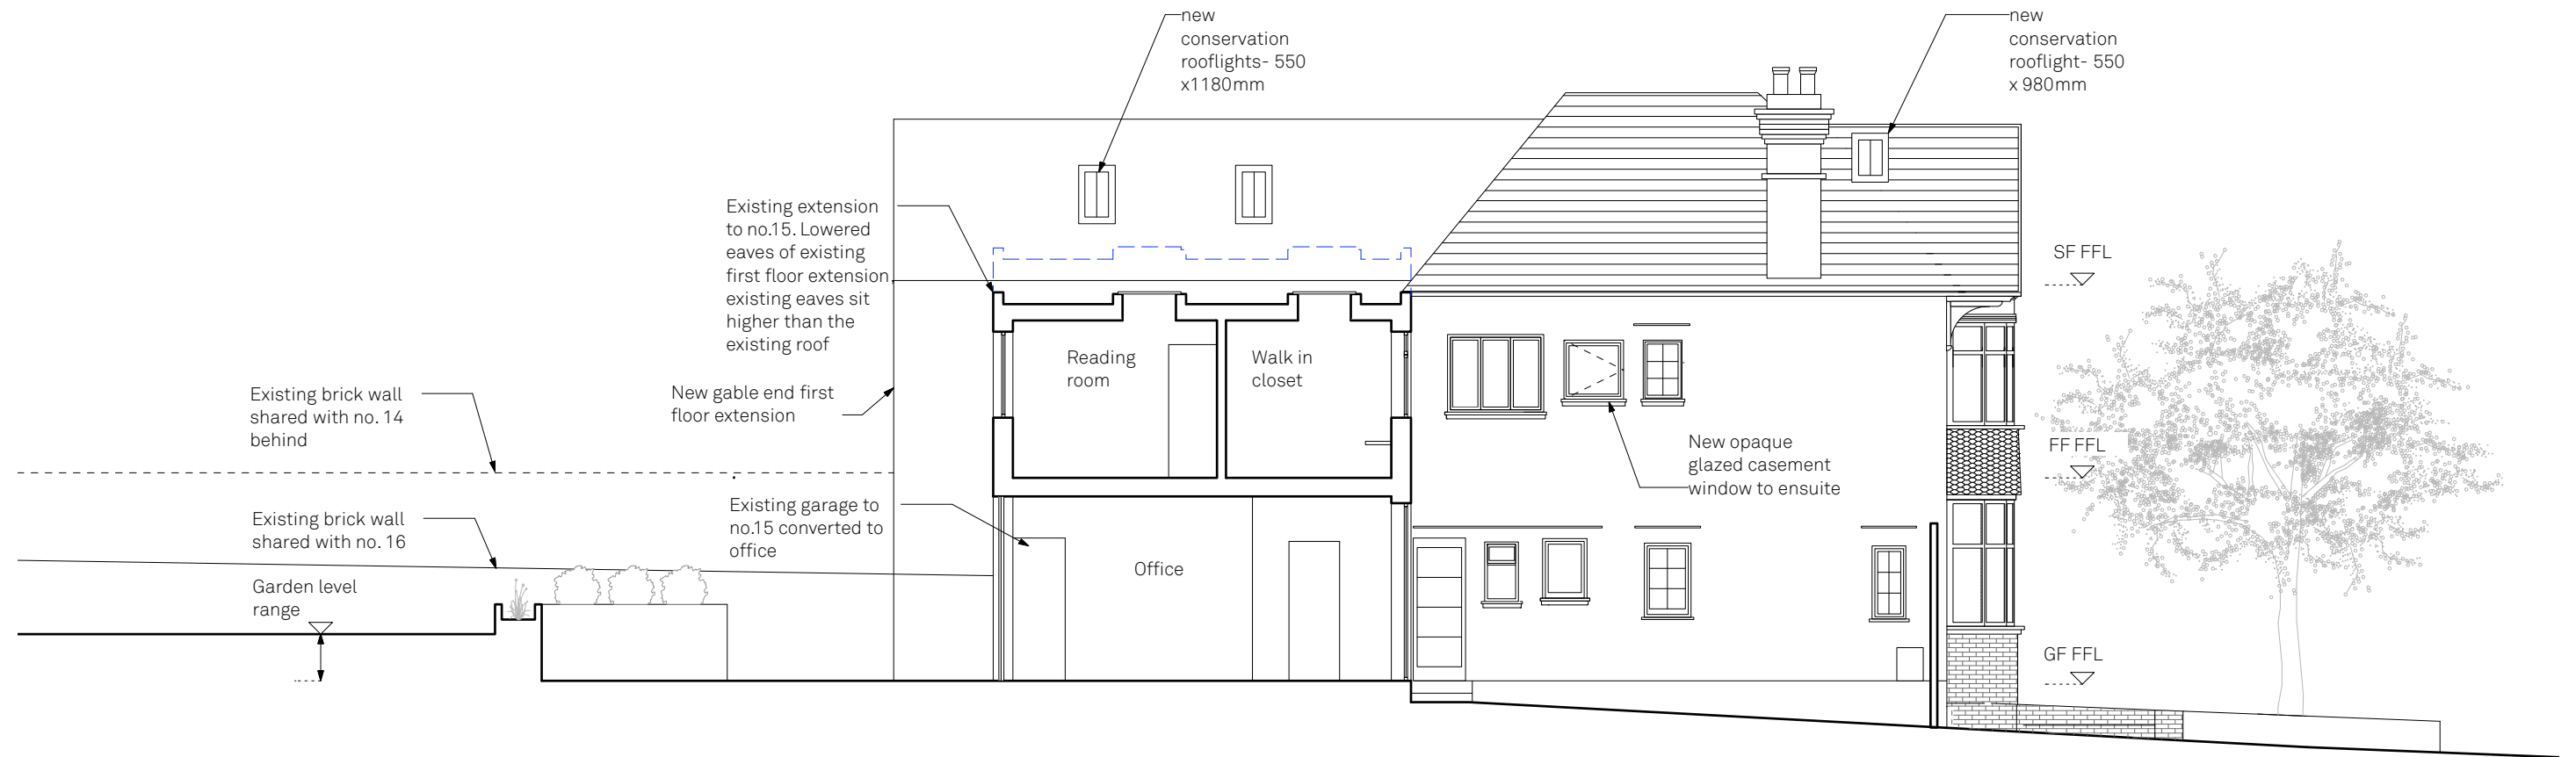

Side Elevation B- 1:100



**800.217 b**

paul archer  
design

**Proposed Side Elevation B**

15 Holly Lodge Gardens

Drawn By  
Scale  
Status

TA DK  
1:100@A3  
Planning

Paul Archer Design Ltd

Issue Notes

A  
B

Date

22.08.19  
12.12.19  
30.01.20

103 Farringdon Road London EC1R 3BS Tel. 020 3668 2668

www.paularcherdesign.co.uk