


KEY

Existing

Proposed

To Be Removed

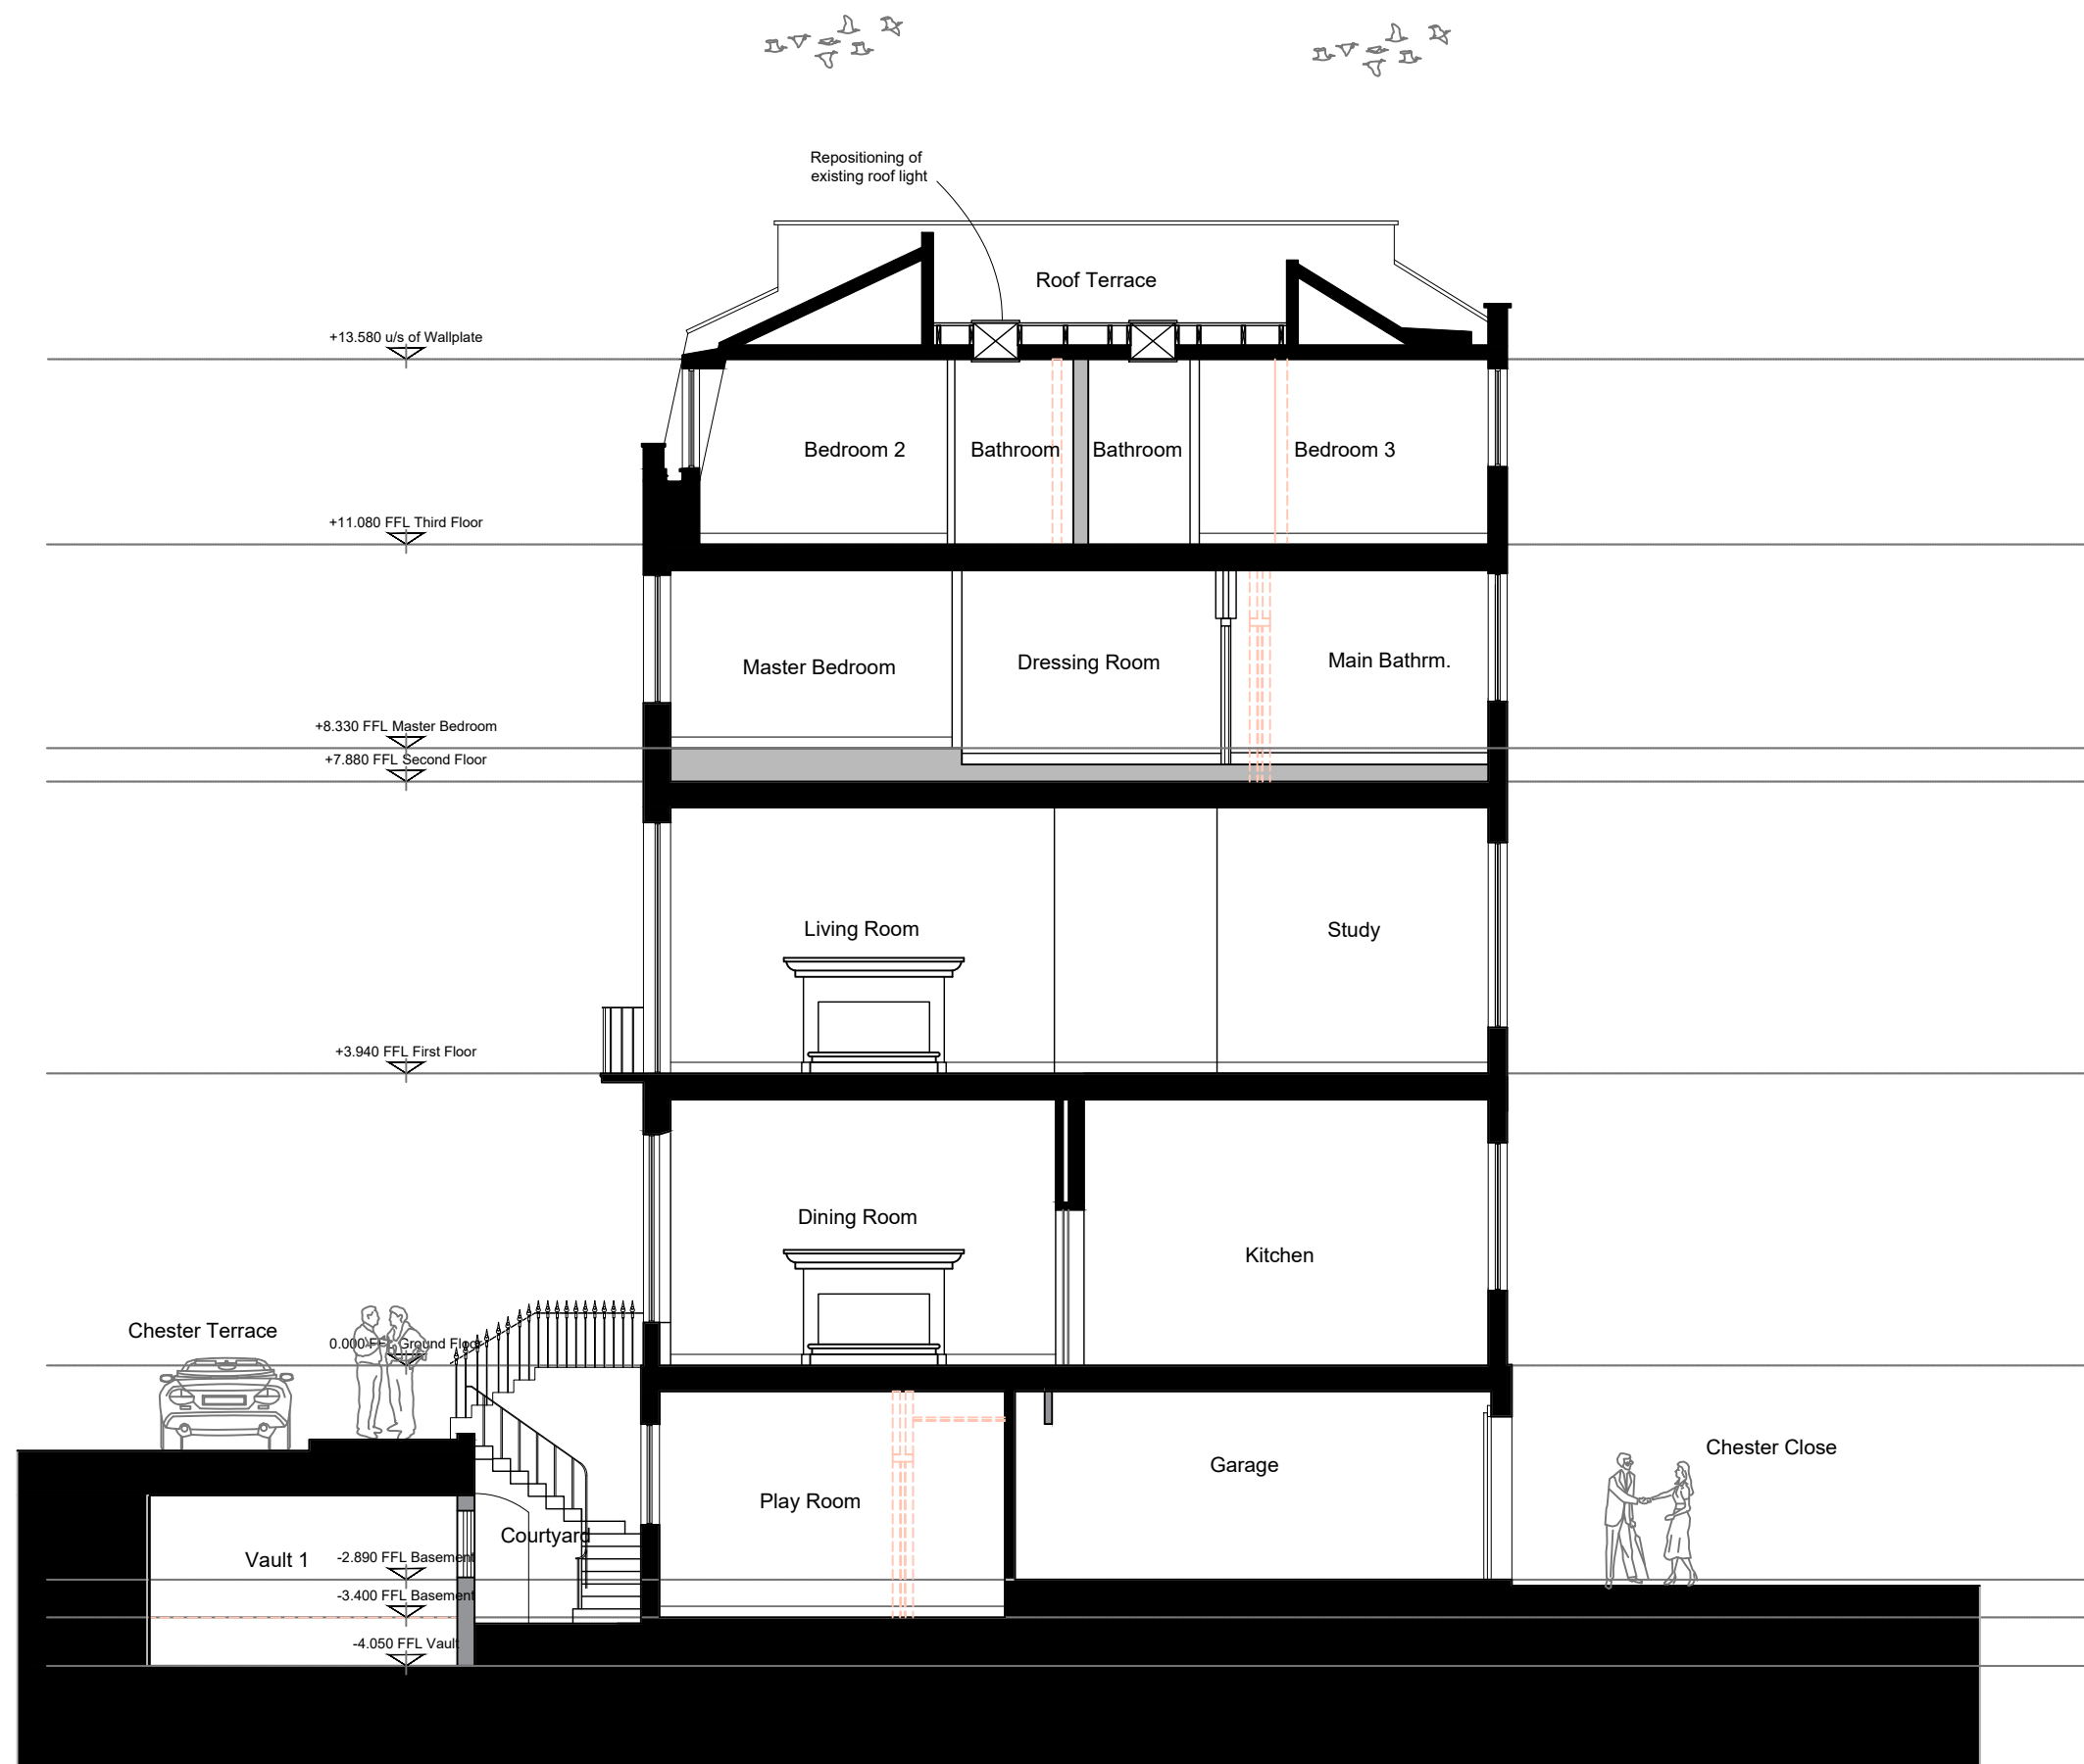


APPROVED SECTION A - A (APPLICATION REF: 2018/6364/P)

15 CHESTER TERRACE, REGENTS PARK

3902_PL21

1:100 @ A3

DEC'18

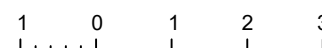

DATE

REVISIONS

INITIAL

