



69, Chetwynd Road, London, Camden, NW5 1DA

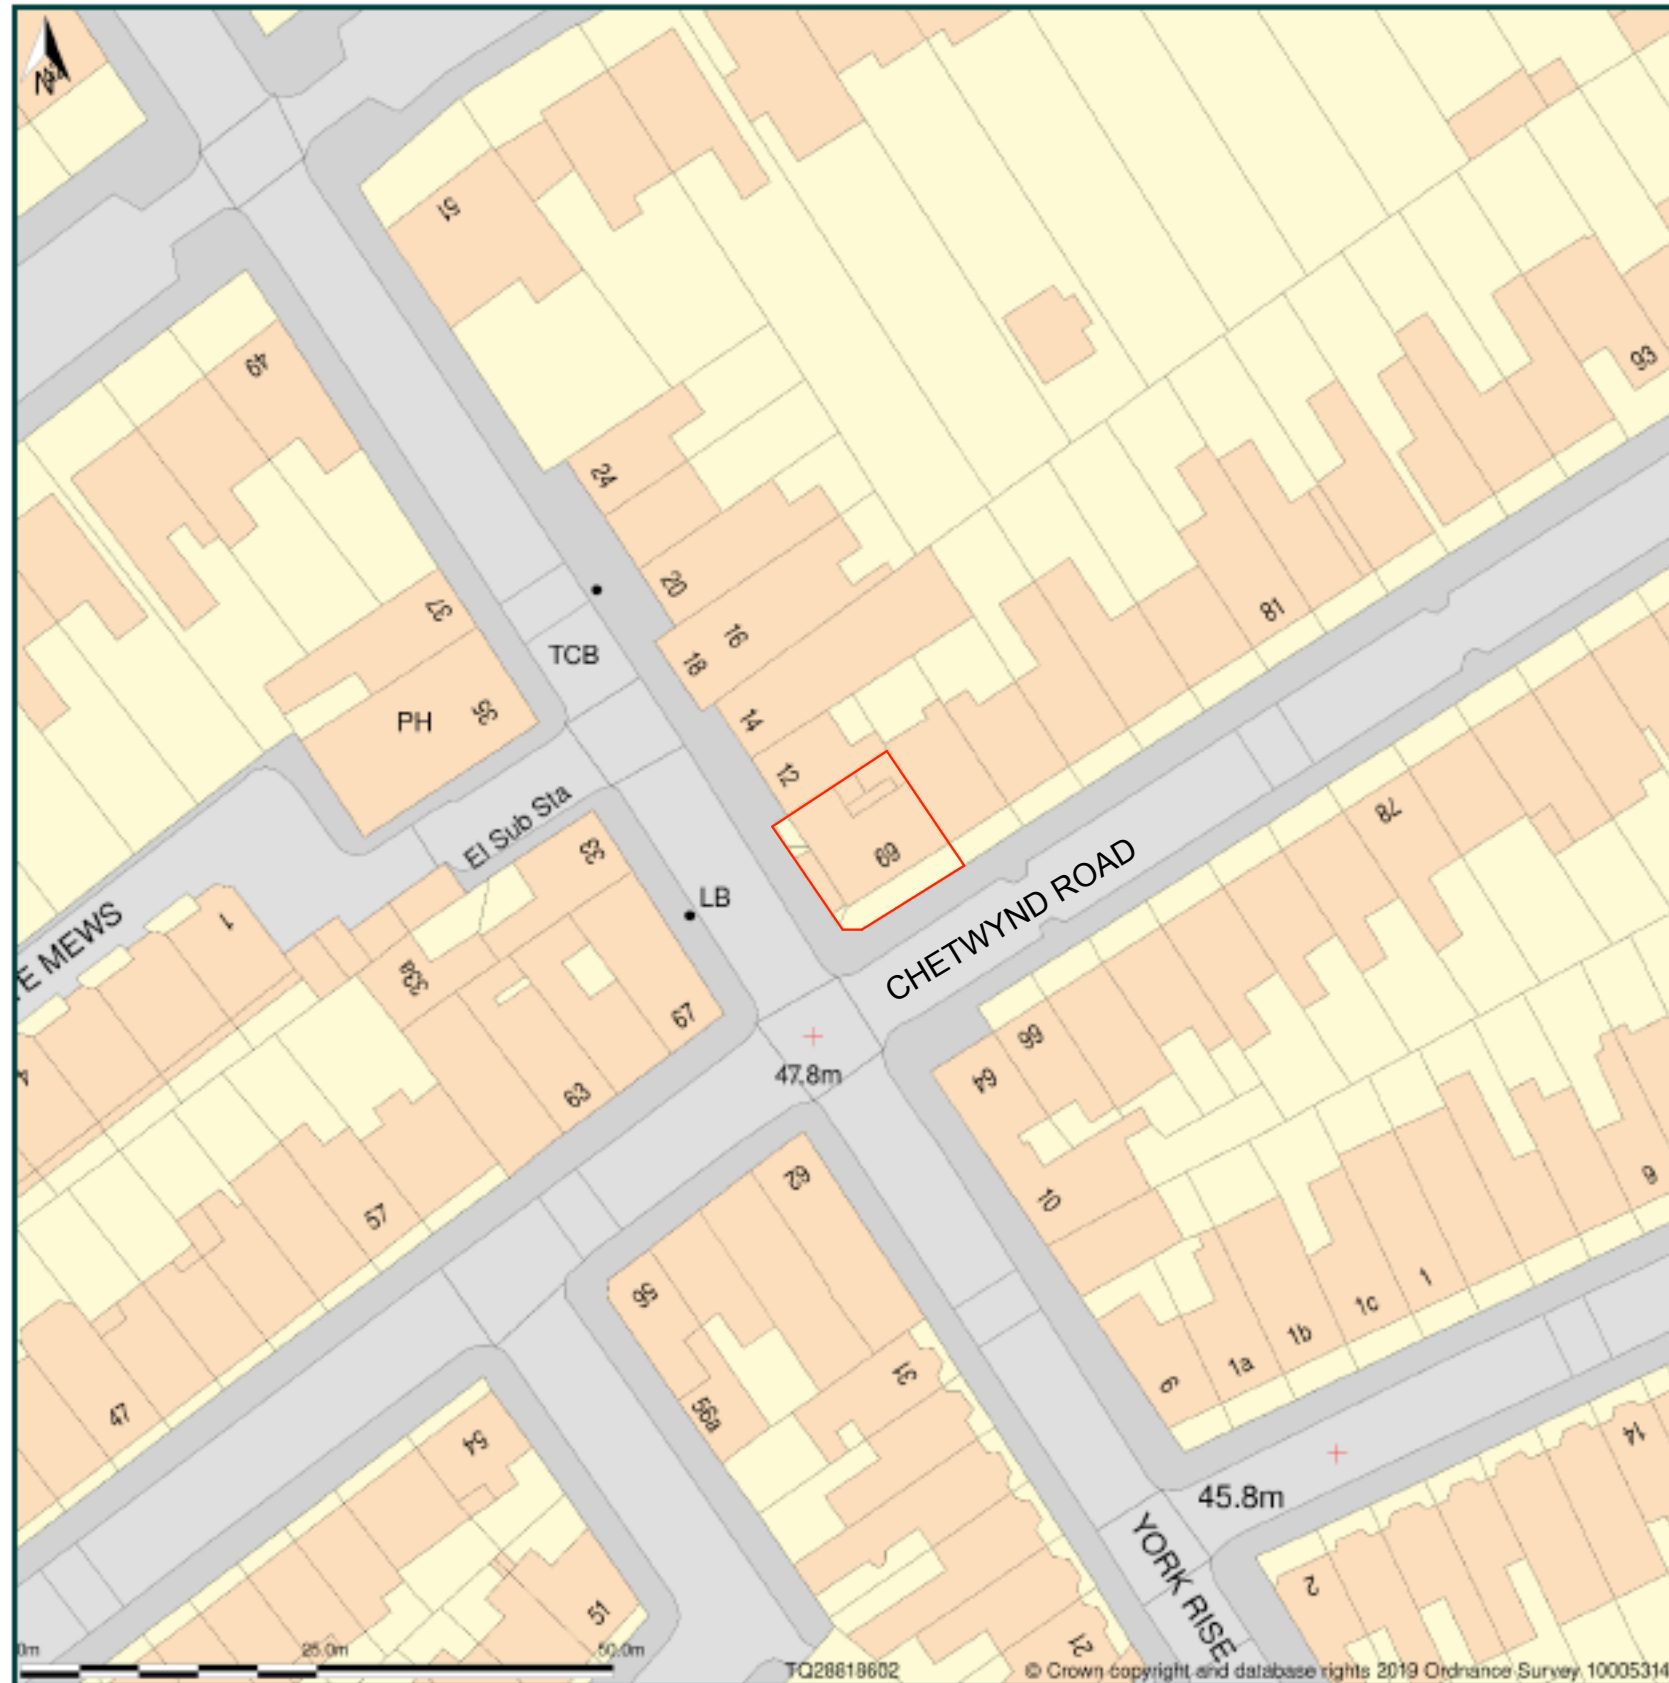

Block Location Plan

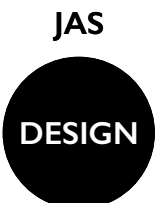

83a Wrotesley Road London NW10 5UD
Tel: 07772 143 910
E; jas@jameslaon.co.uk

CLIENT	J. Walker
PROJECT	69 Chetwynd Road
DRAWING	As Titled
SCALE	As Indicated @ A3
DATE	Dec 2019
DRAWING NO.	19/017/001

ALL DIMENSIONS TO BE CHECKED ON SITE PRIOR TO CONSTRUCTION. ALL COPYRIGHTS RELATING TO THE INFORMATION AND DESIGN WORKS CONTAINED IN THIS DOCUMENT ARE RETAINED BY James A. Sloan