



EXISTING GROUND FLOOR

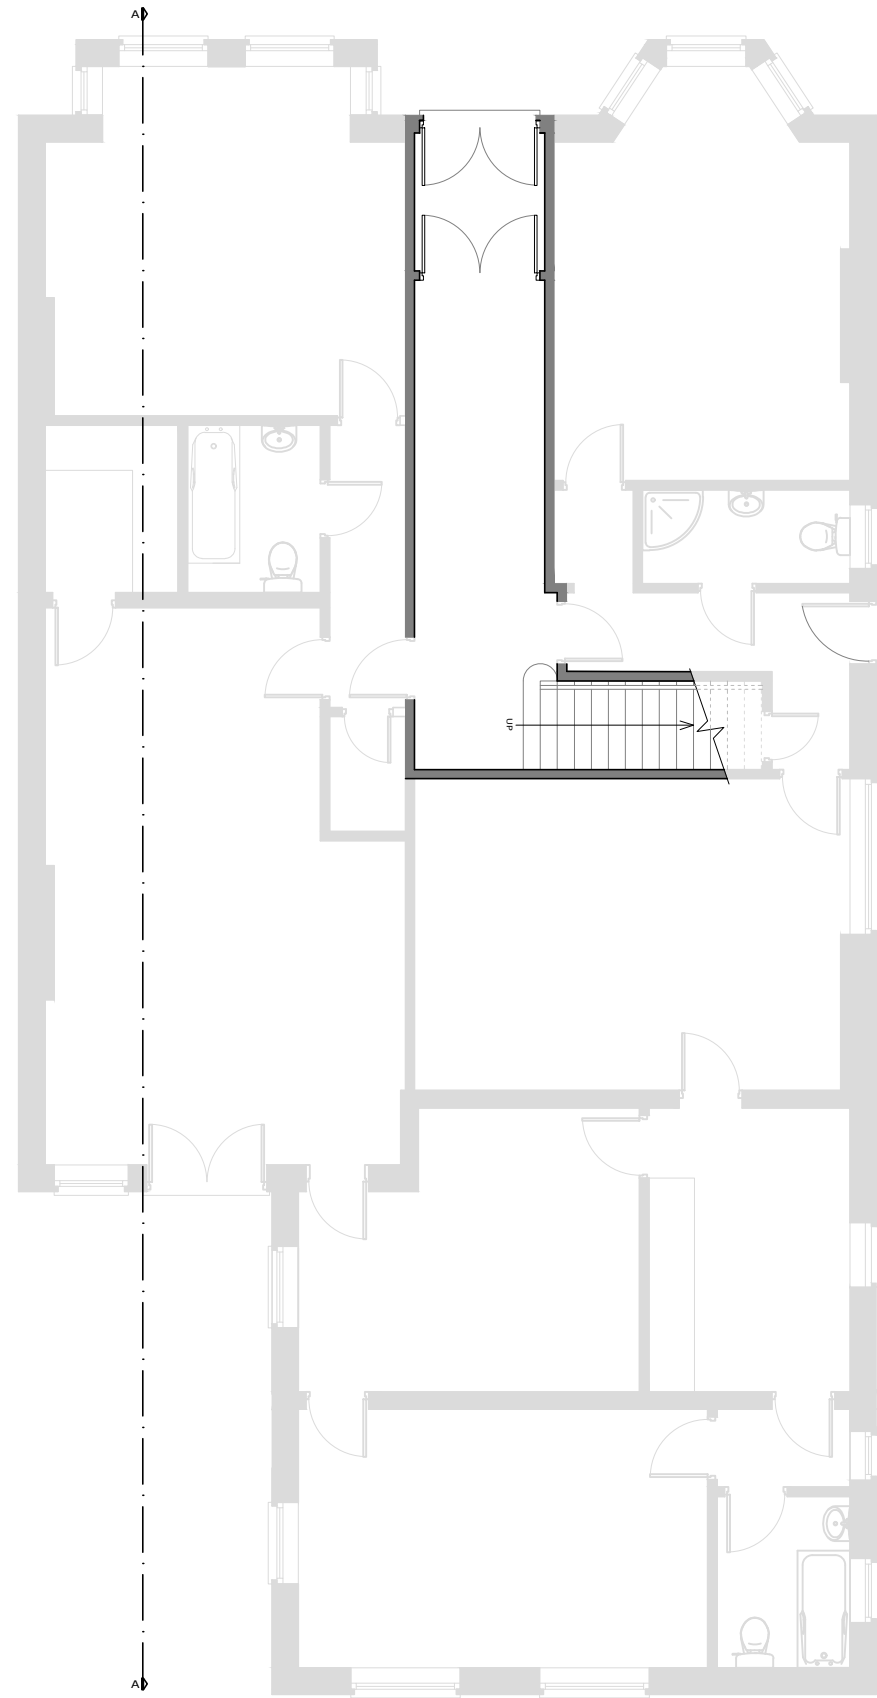

PROPOSED GROUND FLOOR





- EXISTING WALL
- DEMOLISHED WALL
- PROPOSED NEW CAVITY WALL
- PROPOSED STUD WALL
- PROPOSED DORMER WALL
- BOUNDARY LINE



PROJECTION ARCHITECTS

7, 30 GLOUCESTER CRESCENT
LONDON
NW1 7DL

TEL. 02078 134592
ARCHITECT@PROJECTIONARCHITECTS.COM
WWW.PROJECTIONARCHITECTS.COM



RIBA
Chartered Practice

ARB
Architects Registration Board

PLEASE NOTE

1. All dimensions to be verified on site.
2. All dimensions are in millimeters.
3. No work shall commence until all approvals and agreements have been obtained.
These include, Planning, Building Regulations, Thames Water and party Wall.
4. The Copyright of this drawing belongs to Projection Architects Ltd.

CLIENT

MR. EDWARD CHARLTON

PROJECT

TERRACE

ADDRESS

59 Greencroft Gardens
London
NW6 3LL

TITLE

Existing & Proposed
Ground Floor

DATE	16/01/20	PROJECT NUM:	P-19.033.B
SCALE	1/100 (@ A3)	DRAWING NUM:	A-01
REV.	A	STATUS	PL