




EXISTING FIRST FLOOR

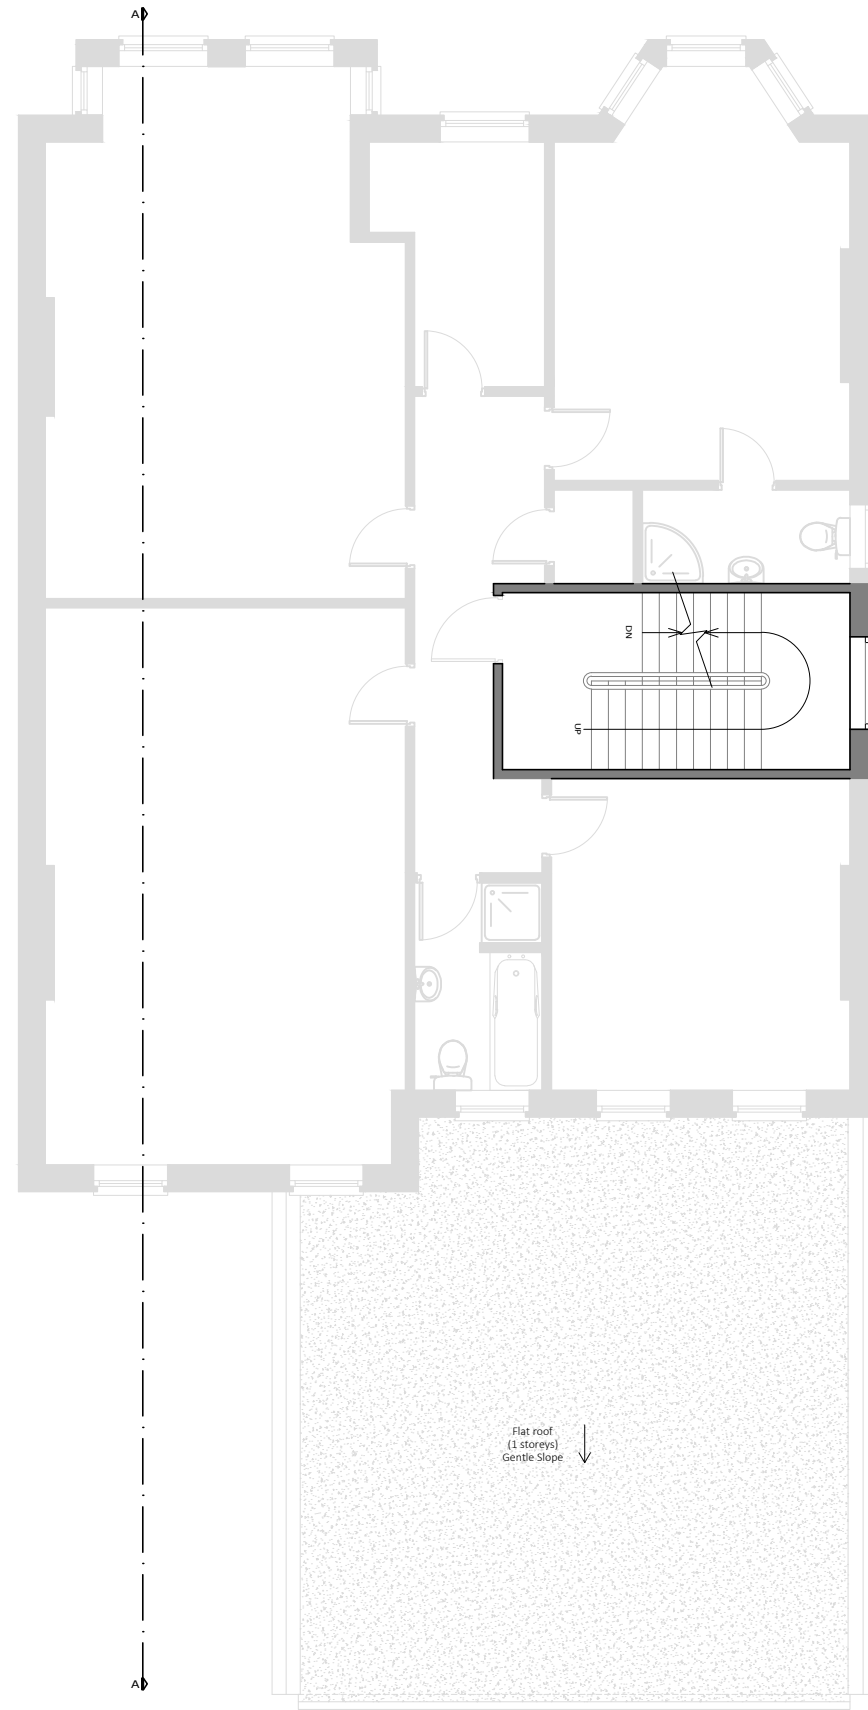

PROPOSED FIRST FLOOR

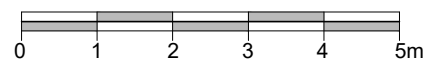


		EXISTING WALL
		DEMOLISHED WALL
		PROPOSED NEW CAVITY WALL
		PROPOSED STUD WALL
		PROPOSED DORMER WALL
		BOUNDARY LINE




PROJECTION ARCHITECTS

7, 30 GLOUCESTER CRESCENT
LONDON
NW1 7DL

TEL. 02078 134592
ARCHITECT@PROJECTIONARCHITECTS.COM
WWW.PROJECTIONARCHITECTS.COM

RIBA 

Chartered Practice

arb 

Architects Registration Board

PLEASE NOTE

1. All dimensions to be verified on site.
2. All dimensions are in millimeters.
3. No work shall commence until all approvals and agreements have been obtained.
These include, Planning, Building Regulations, Thames Water and party Wall.
4. The Copyright of this drawing belongs to Projection Architects Ltd.

CLIENT

MR. EDWARD CHARLTON

PROJECT

TERRACE

ADDRESS

59 Greencroft Gardens
London
NW6 3LL

TITLE	
Existing & Proposed First Floor	
DATE	PROJECT NUM:
16/01/20	P-19.033.B
SCALE	DRAWING NUM:
1/100 (@ A3)	A-02
REV.	STATUS
A	PL