



EXISTING SECOND FLOOR

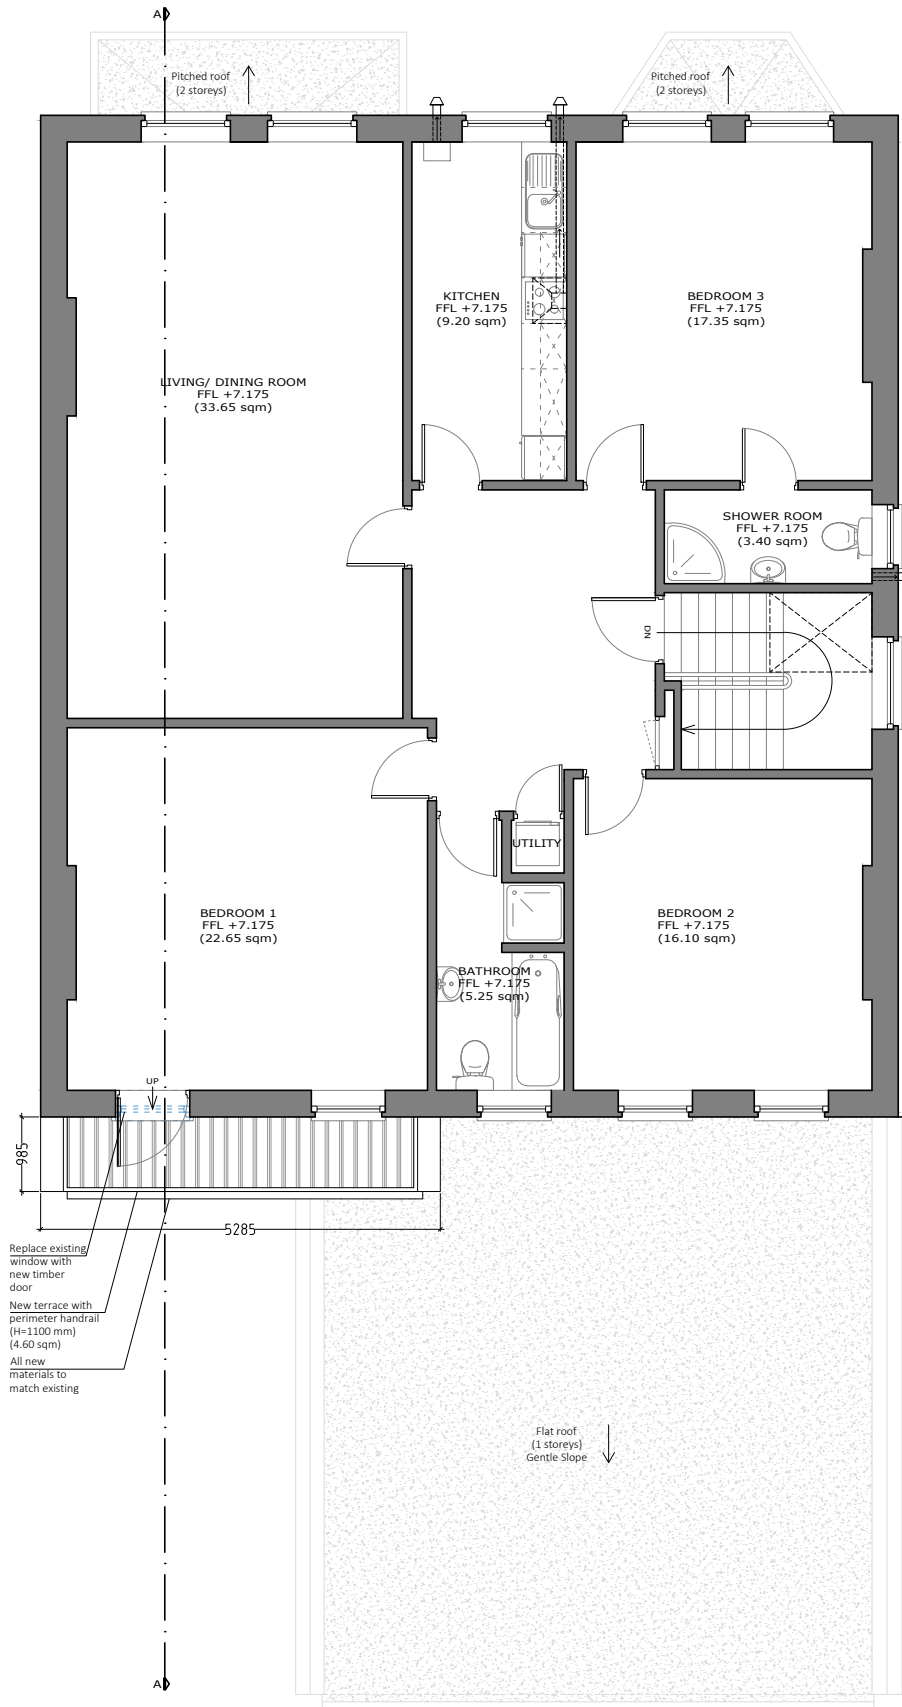

PROPOSED SECOND FLOOR

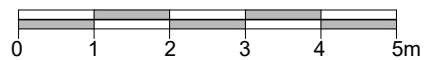

	EXISTING WALL
	DEMOLISHED WALL
	PROPOSED NEW CAVITY WALL
	PROPOSED STUD WALL
	PROPOSED DORMER WALL
	BOUNDARY LINE

PROJECTION ARCHITECTS

7, 30 GLOUCESTER CRESCENT
LONDON
NW1 7DL

TEL: 02078 134592
ARCHITECT@PROJECTIONARCHITECTS.COM
WWW.PROJECTIONARCHITECTS.COM

RIBA **ARB**

Chartered Practice Architects Registration Board

PLEASE NOTE

1. All dimensions to be verified on site.
2. All dimensions are in millimeters.
3. No work shall commence until all approvals and agreements have been obtained. These include, Planning, Building Regulations, Thames Water and party Wall.
4. The Copyright of this drawing belongs to Projection Architects Ltd.

CLIENT

MR. EDWARD CHARLTON

PROJECT

TERRACE

ADDRESS

**59 Greencroft Gardens
London
NW6 3LL**

TITLE

**Existing & Proposed
Second Floor**

DATE	16/01/20	PROJECT NUM:	P-19.033.B
SCALE	1/100 (@ A3)	DRAWING NUM:	A-03
REV.	A	STATUS	PL